
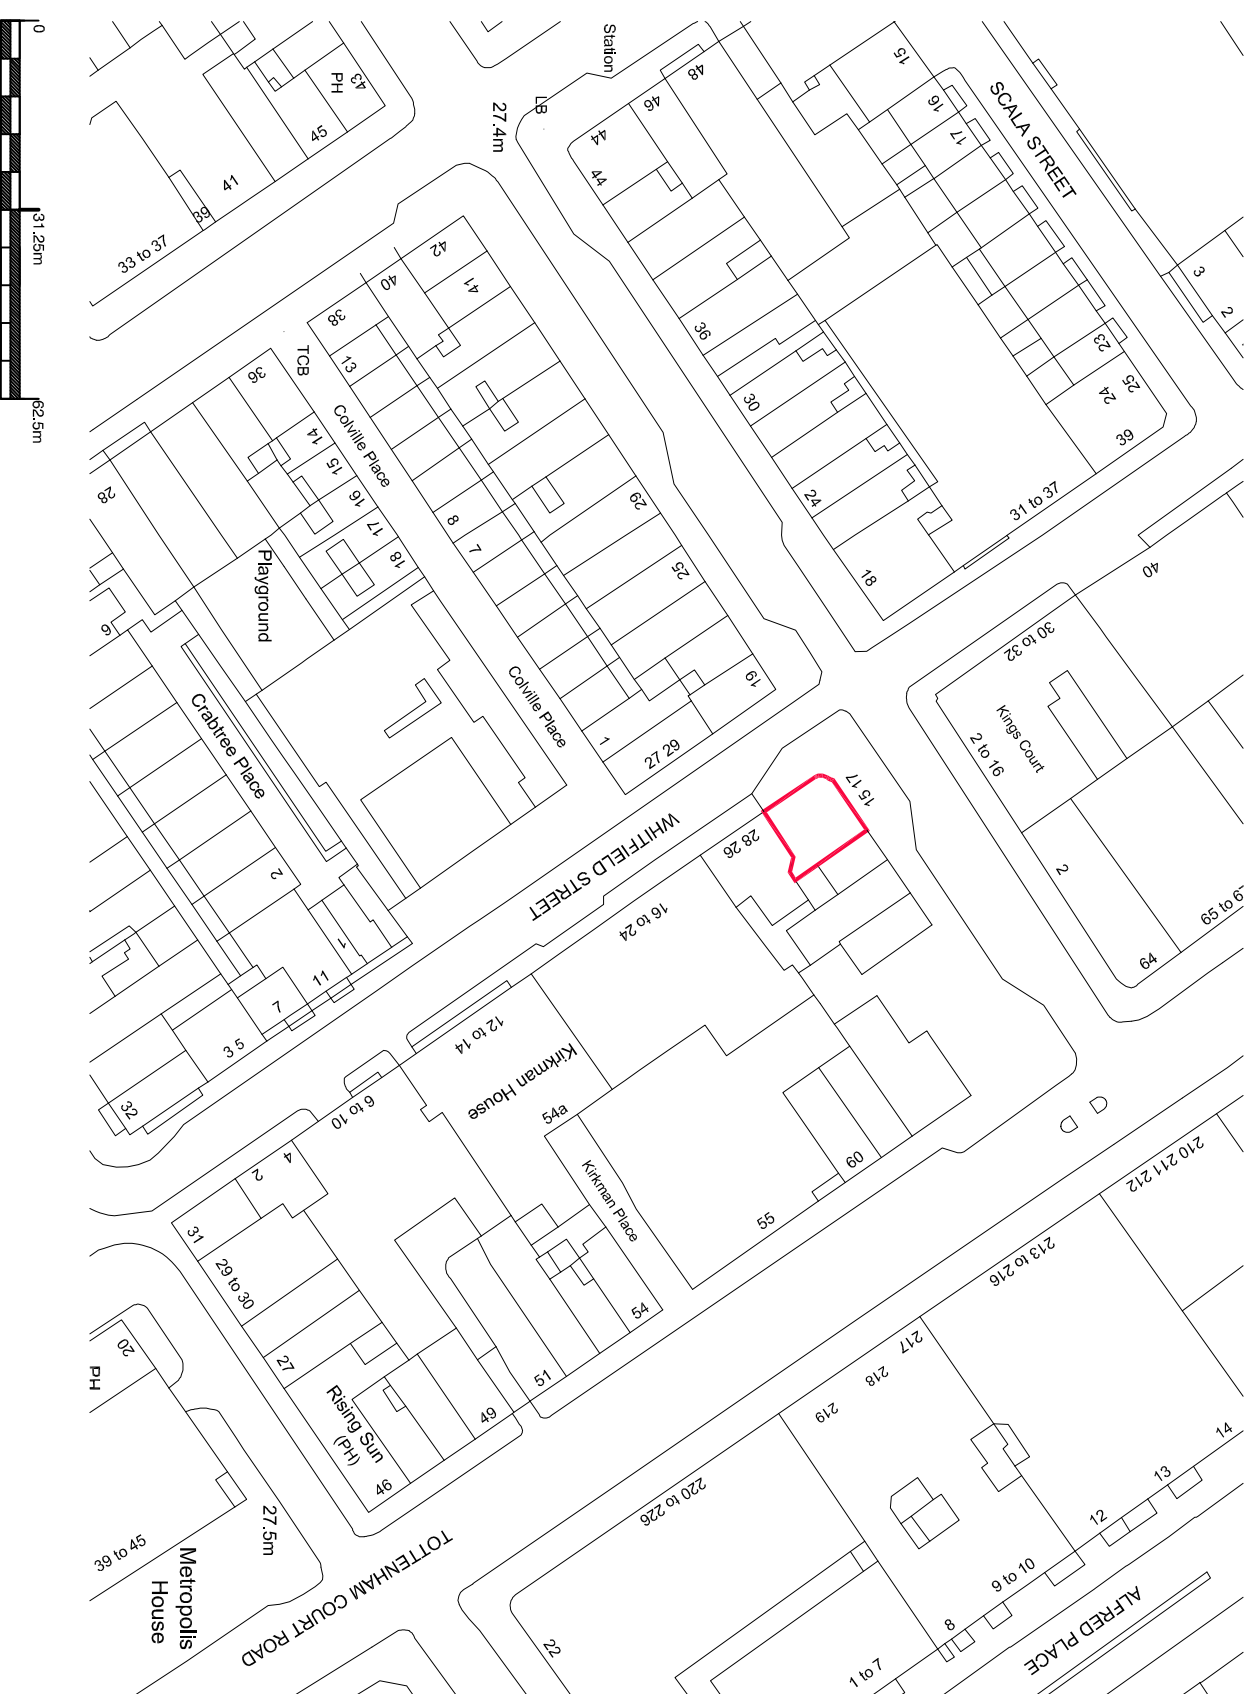


Do not scale from this drawing

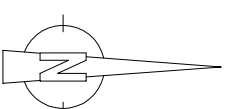

Project
15-17 Goodge Street
London, W1T 2PQ

Scale	Date	Drawn
1:1250 @ A3	JULY '15	PC

Drawing
EXISTING
Site Location Plan

Brookes Architects

Upstairs at The Grange,
Bank Lane, London SW15 5JT
T 020 8487 1223
F 020 8876 4172
E info@brookesarchitects.co.uk
www.brookesarchitects.co.uk

Drawing No.	Rev No.
4638 3 40	-