
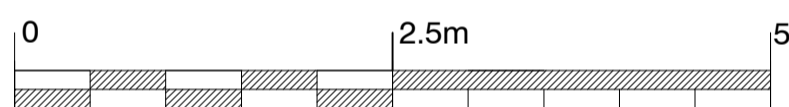
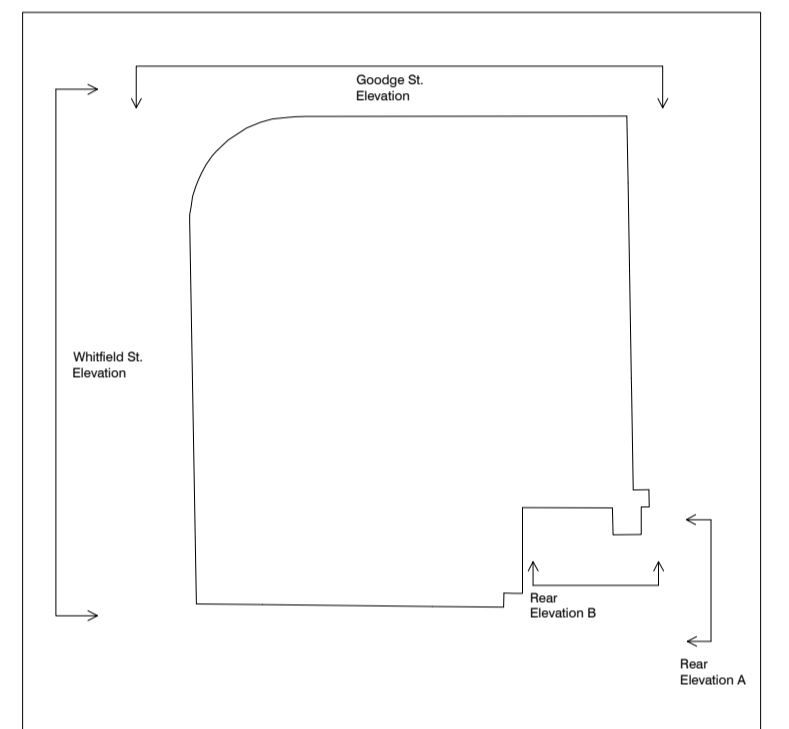


Goodge Street Elevation

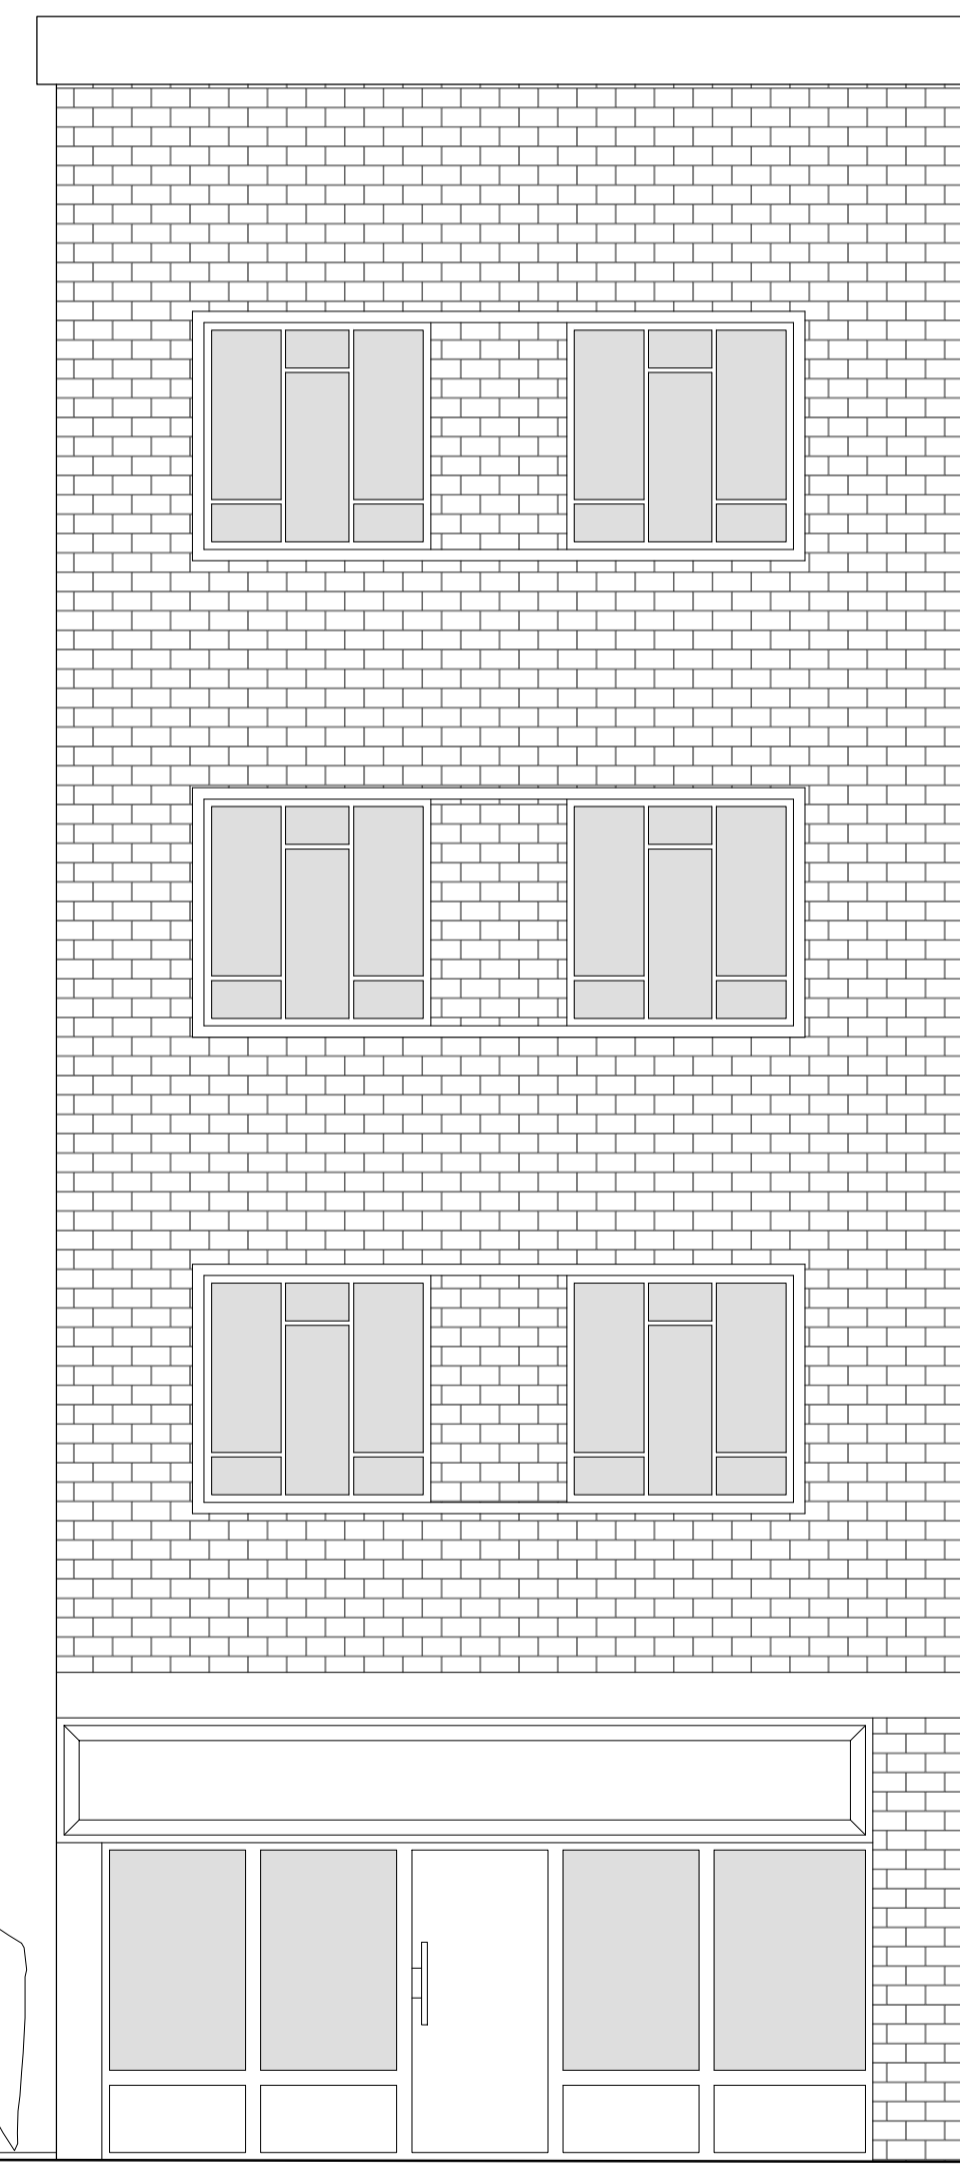

# PLANNING

Rev	Description	Issued	Dwn	Chk

Client

Fenton Property Management

Project

15-17 Goodge Street  
London  
W1T 2PQ

Drawing

**PROPOSED**  
Elevations  
(View from Goodge Street)

Scale	Date	Drawn	Checked
1:50 @ A1	July '15	PC	IF

**Brookes Architects**

Upstairs at The Grange, Bank Lane,  
London SW16 5JT

T 020 8487 1223  
F 020 8876 4172  
E info@brookesarchitects.co.uk

www.brookesarchitects.co.uk

Drawing No.				Rev No.
4638	3	48	-	-