




Whitfield Street Elevation

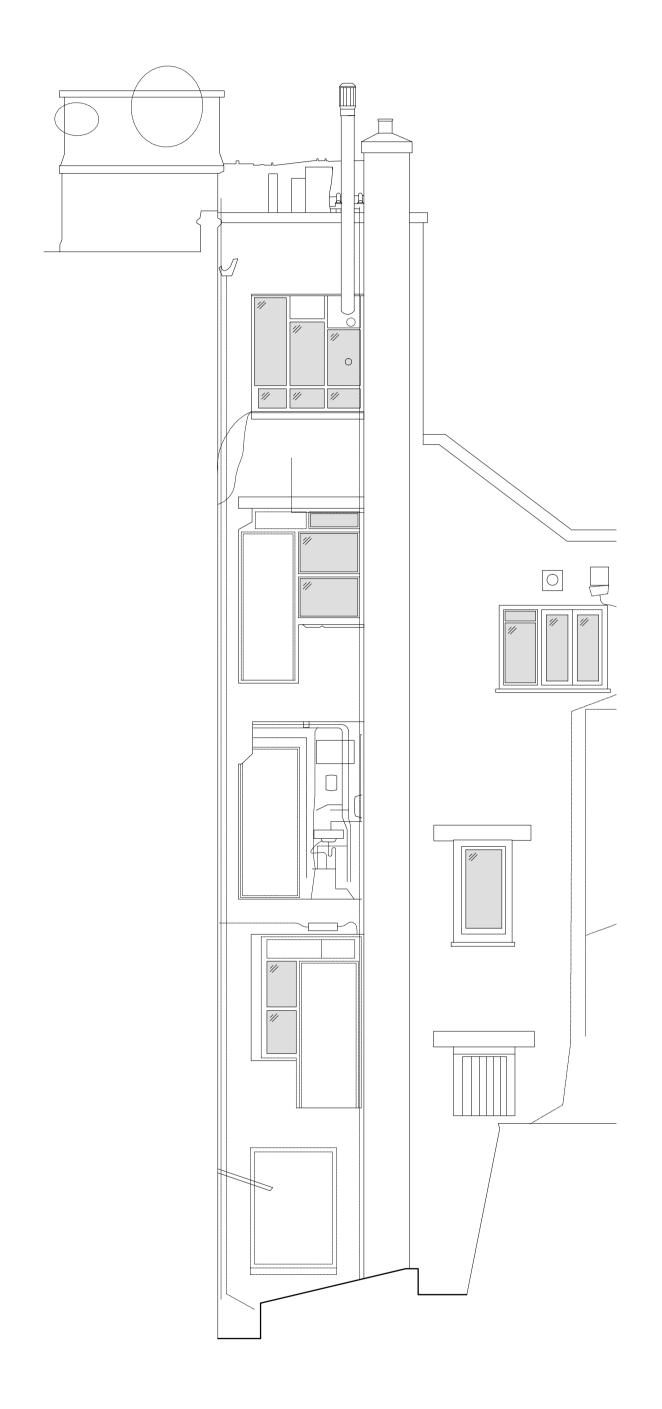

Rear Elevation B

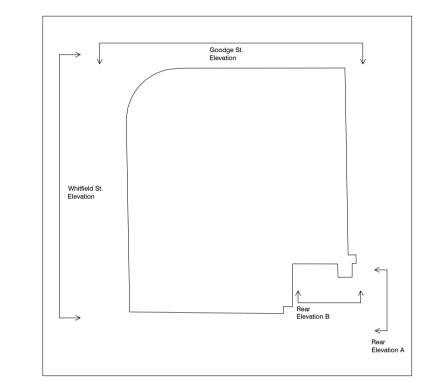

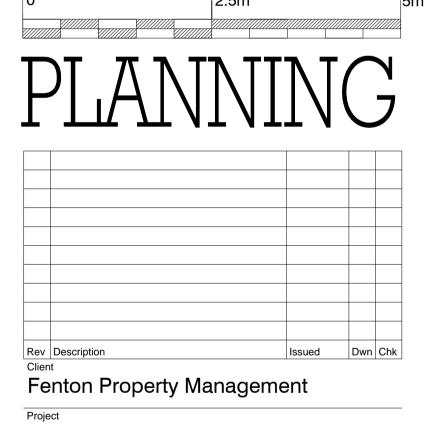

15-17 Goodge Street London W1T 2PQ

EXISTING
Elevations
(Whitfield Street and Rear B)



July '15 PC

Upstairs at The Grange, Bank Lane,
London SW15 5JT

T 020 8487 1223
F 020 8876 4172
E info@brookesarchitects.co.uk
www.brookesarchitects.co.uk

1:50 @ A1

