



Datum 26.00m


Section A - A

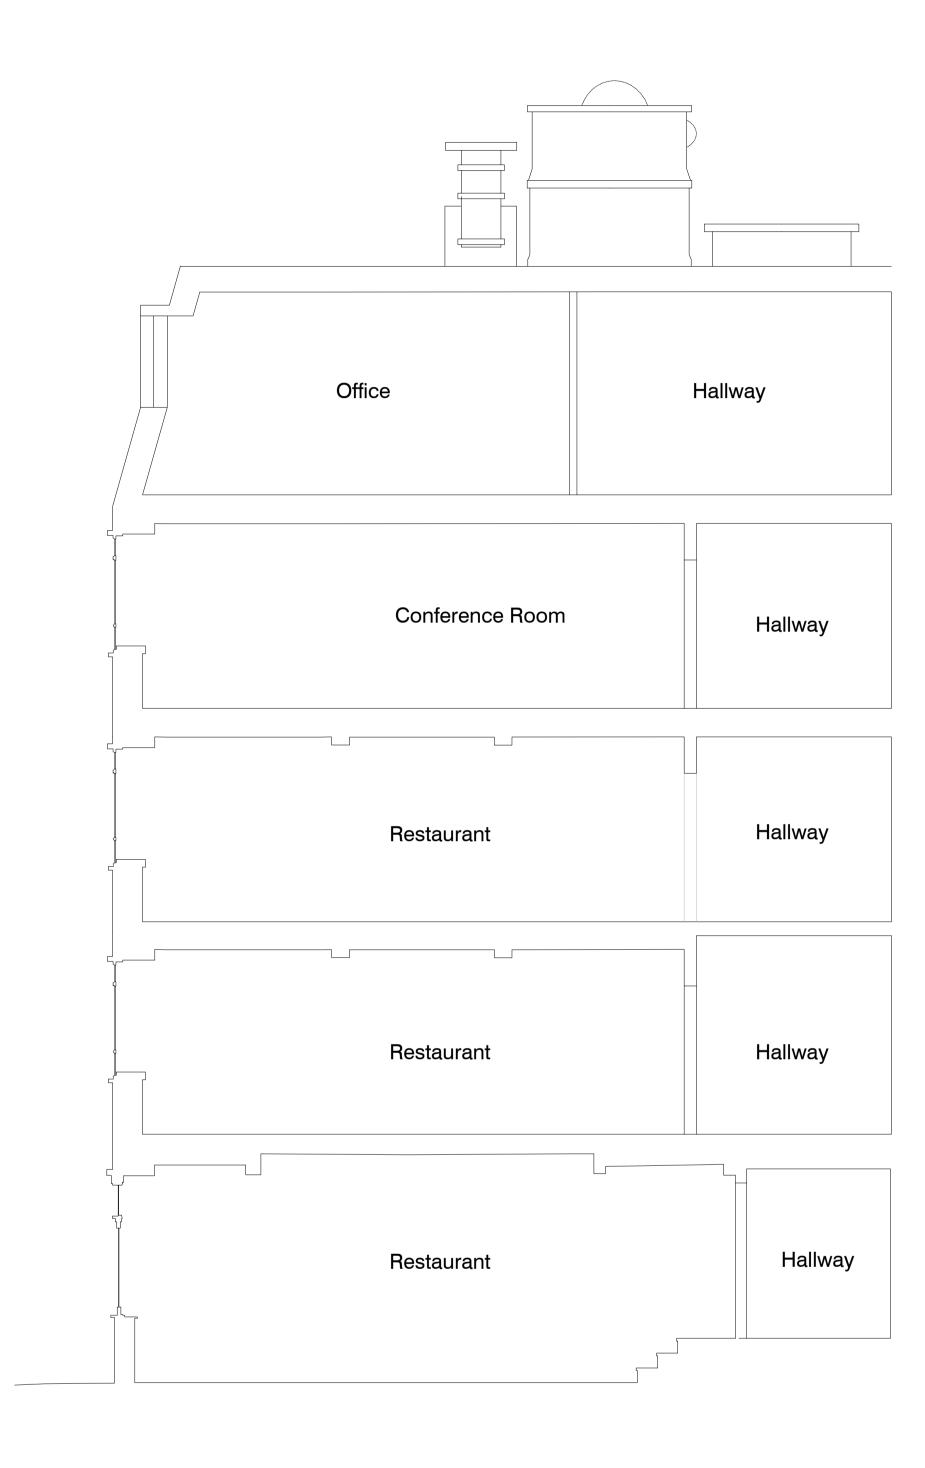


Datum 26.00m



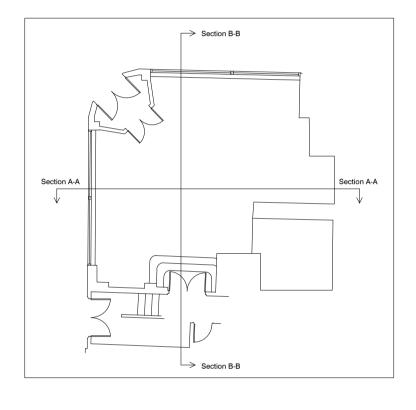

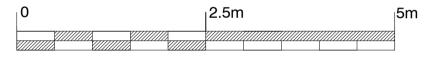



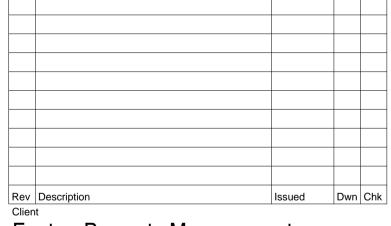

Fenton Property Management

Project 15-17 Goodge Street London W1T 2PQ

Drawing EXISTING Sections



www.brookesarchitects.co.uk

Drawing No.	_		Rev No.
4638	3	45	