


[01] PROPOSED GREEN ROOF - SECTION DETAIL 1

CONDITION 5

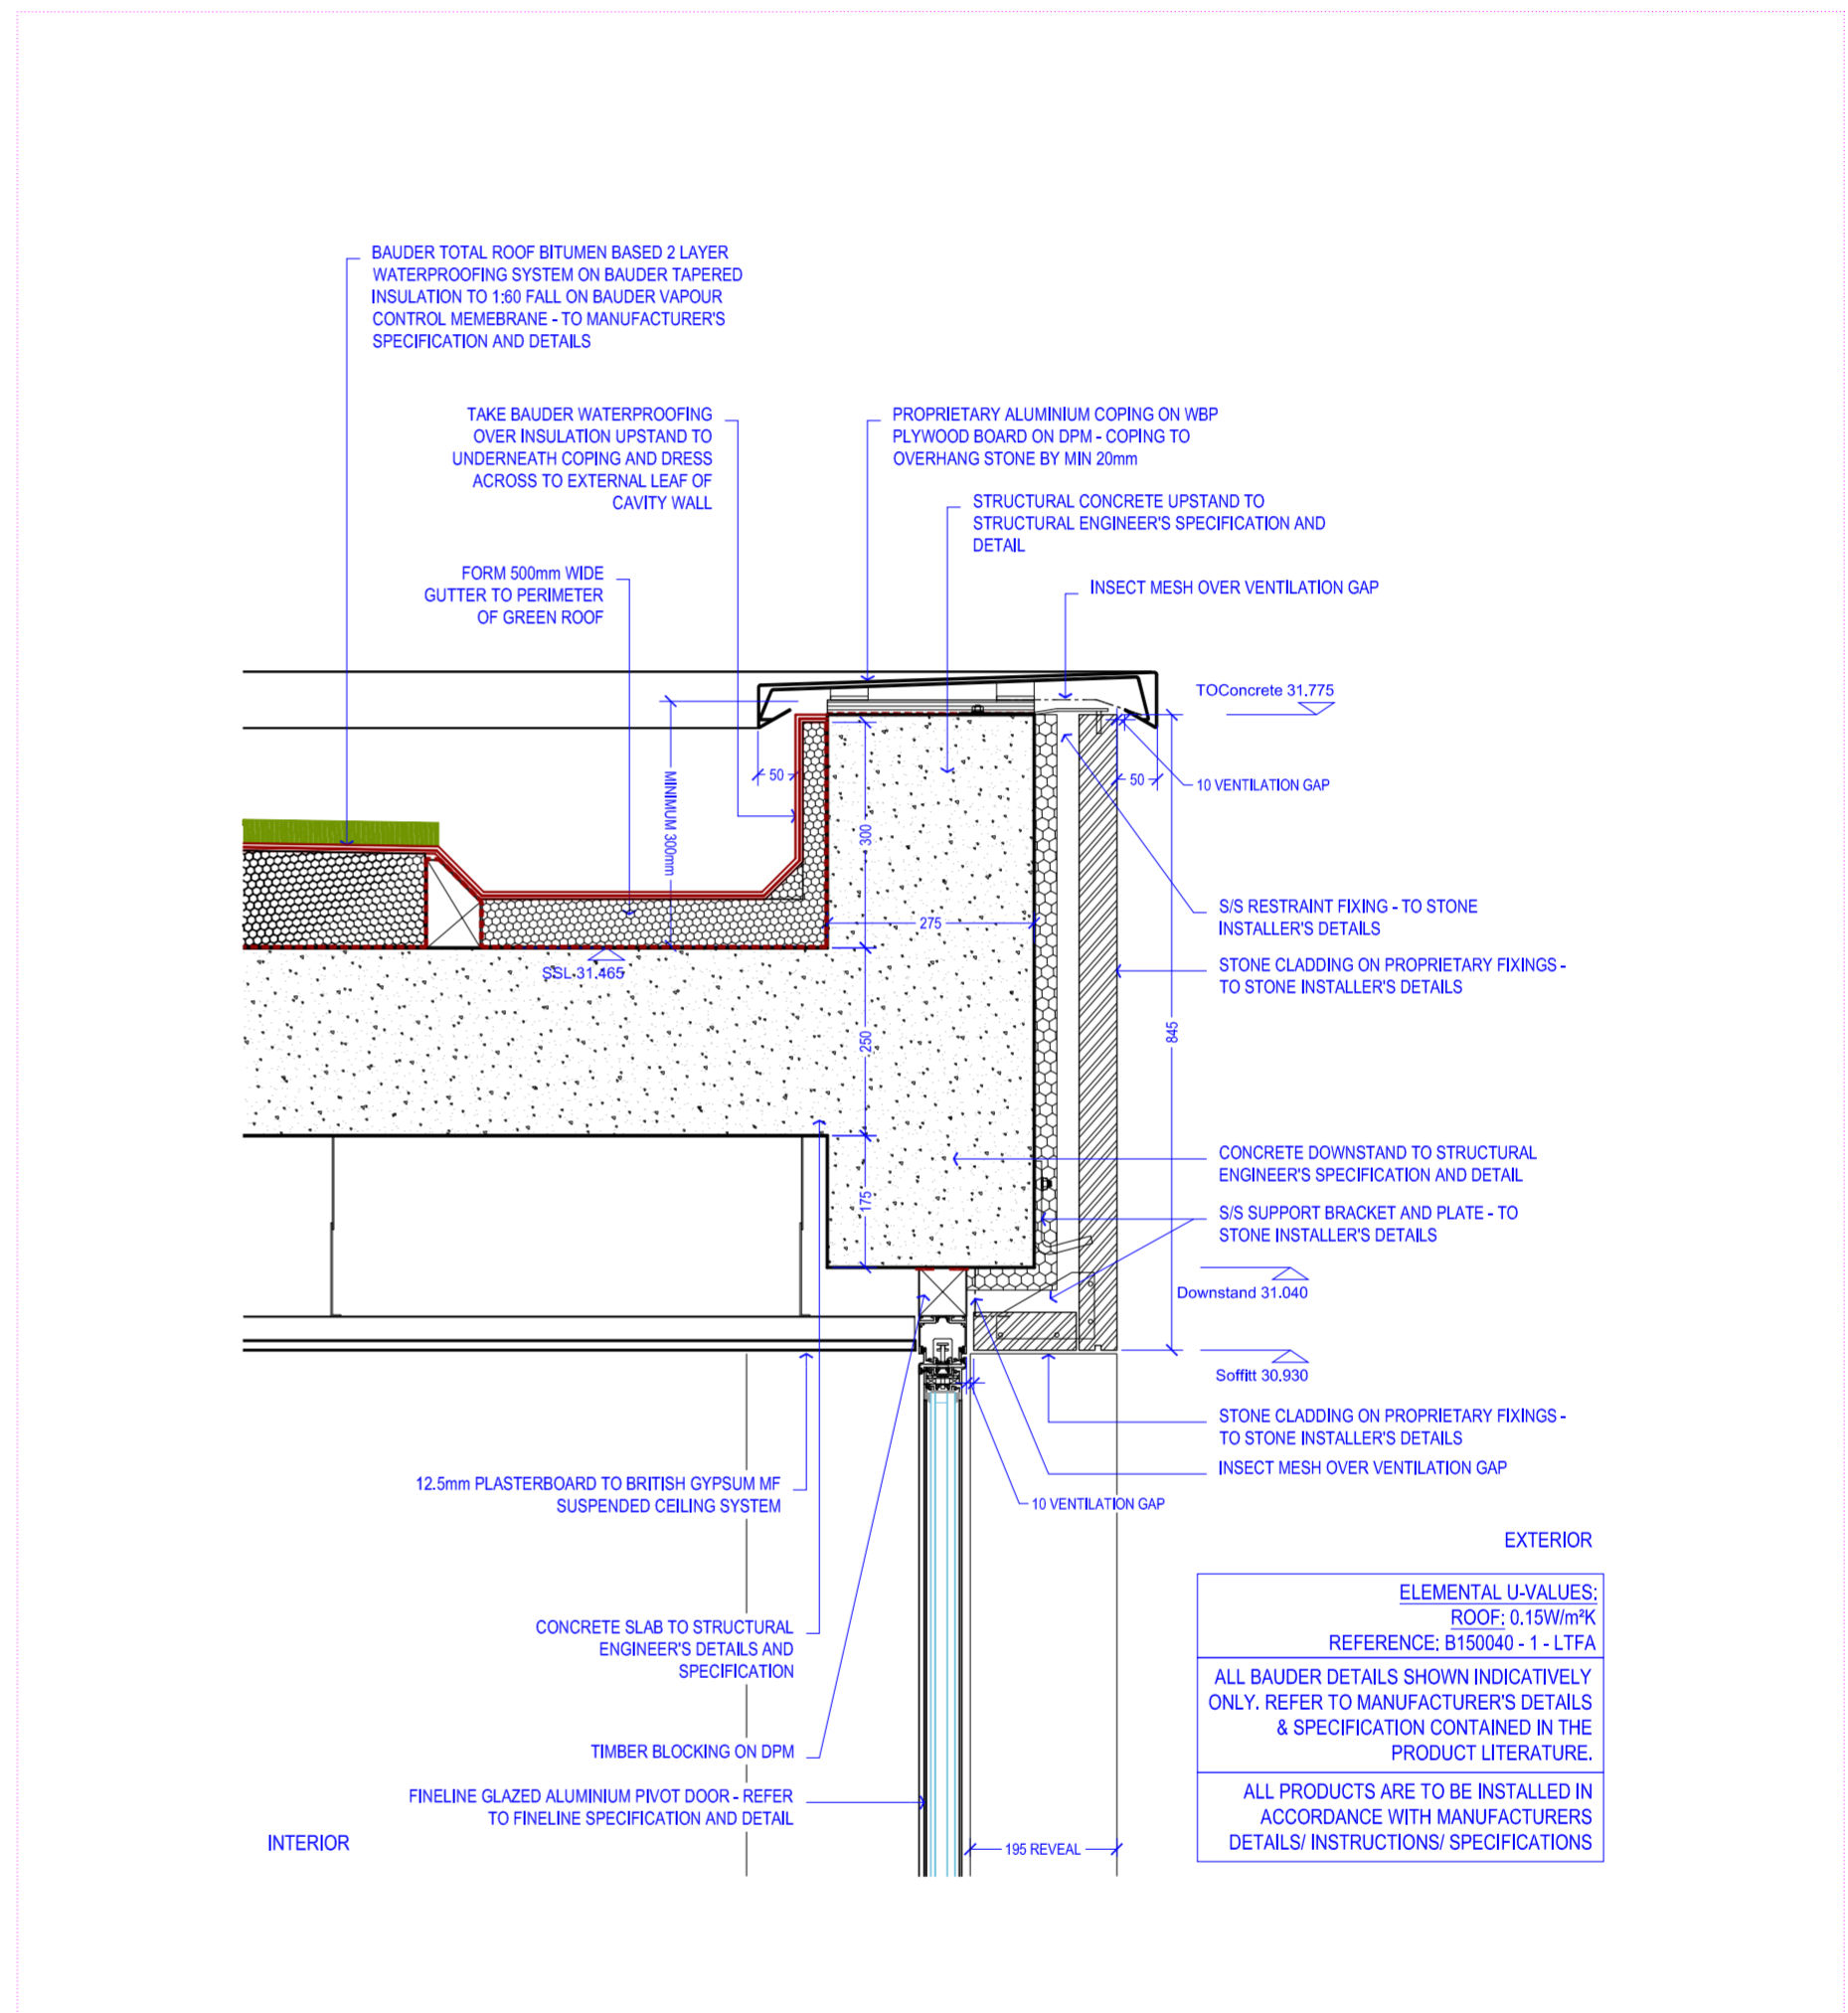

[02] PROPOSED GREEN ROOF - SECTION DETAIL 2

CONDITION 5