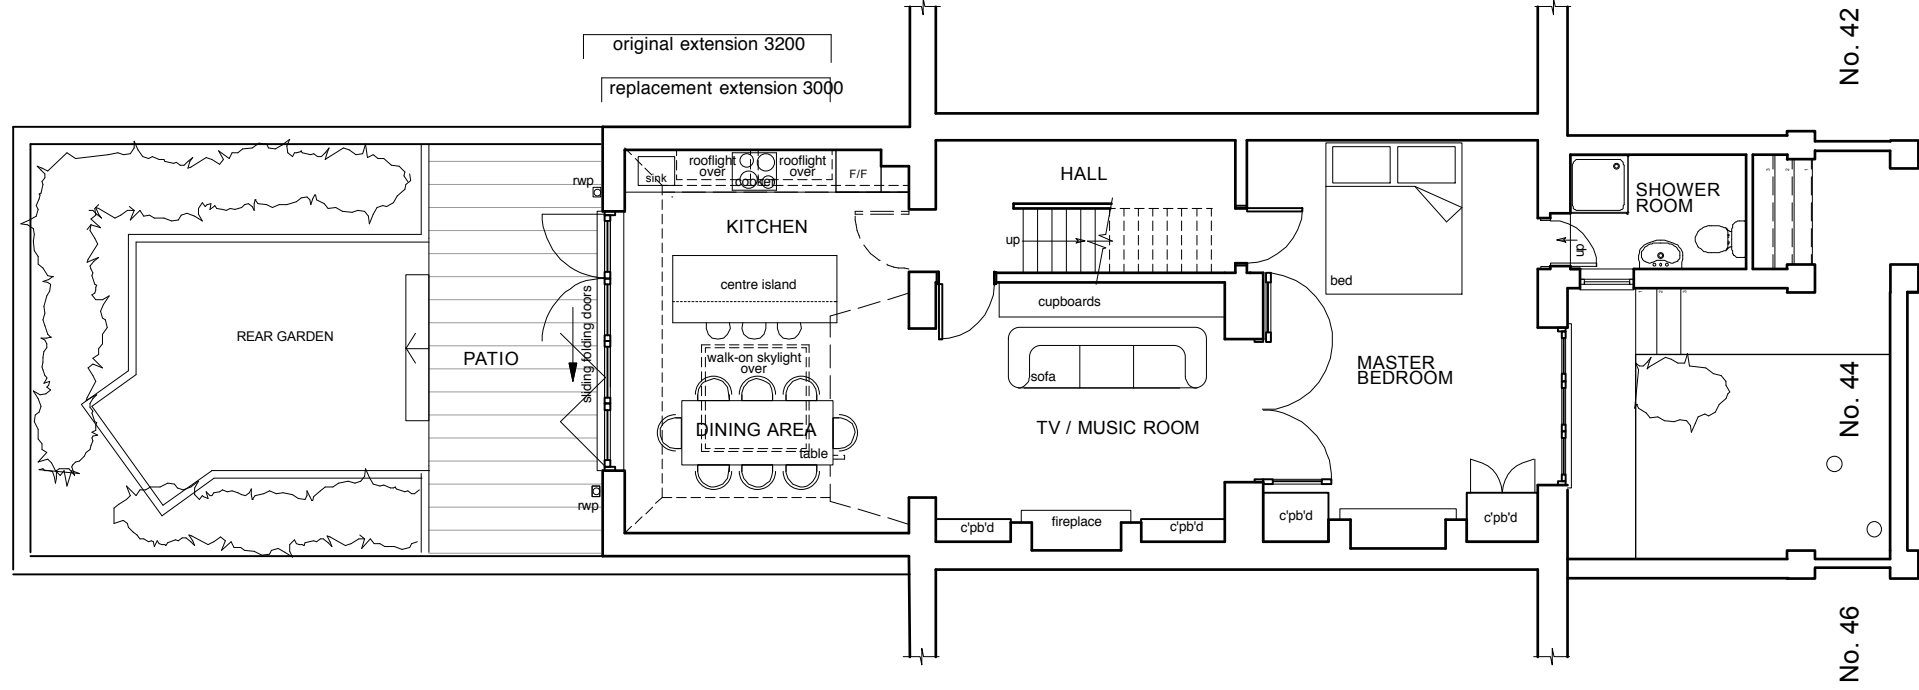


Rev. A (28.11.2015.) Door, railing, finishes changed.
Rev. B (01.12.2015.) Locations of RWPs amended.

PLANNING

ALL DIMENSIONS
TO BE CHECKED ON SITE
DO NOT SCALE

DRAWING
LOWER GRD. FL. PLAN - PROPOSED
PROJECT
44 MARQUIS ROAD, NW1
CLIENT
MR & MRS GRIFFIN

TAG
ARCHITECTS
TAG ARCHITECTS
14 BELSIZE CRESCENT - HAMPSTEAD, LONDON NW3 5QU
TEL : 020 7431 7974

DATE
01.15
SCALE
1:100 @A3
JOB
126A
DRAWING
P1B