



Location Plan scale - 1:1250

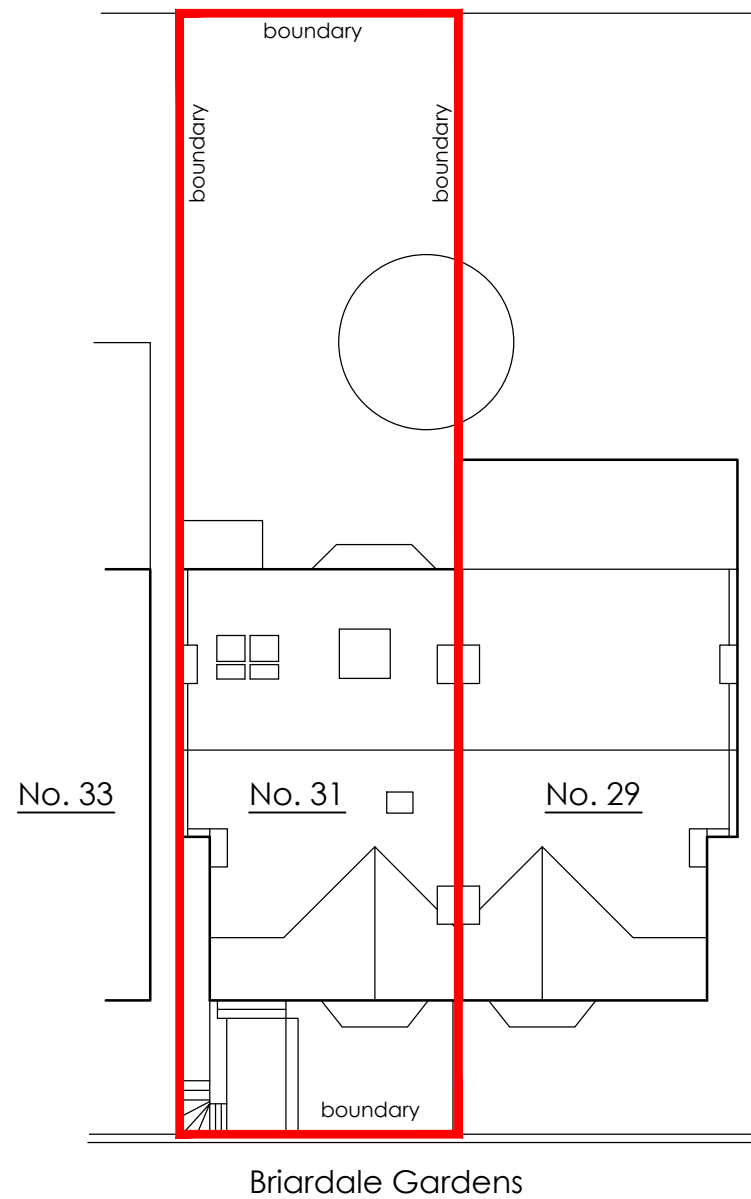

Block Plan scale - 1:200

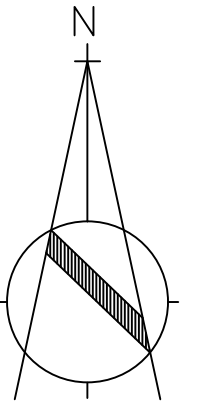

martin blake associates ltd 4 miles's buildings bath ba1 2qs tel 01225 42 89 77
e-mail mba@mba-architecture.co.uk

Drawn by MB	Date May 2014
Scale as shown @ A3	Revision 364/S/00

Revision

Project.

31 Briardale Gardens
London
NW3 7PN

Drawing Title.

Location and Block Plan