



This drawing is the copyright of Get Planning & Architecture Ltd. and may not be reproduced without permission. Dimensions must not be scaled (except for planning purposes) and must be checked prior to construction and manufacture.

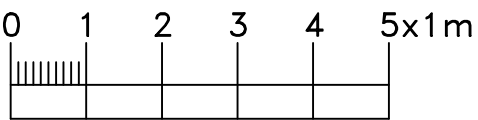

SOUTH-WEST (FRONT) ELEVATION



NORTH-EAST (REAR) ELEVATION

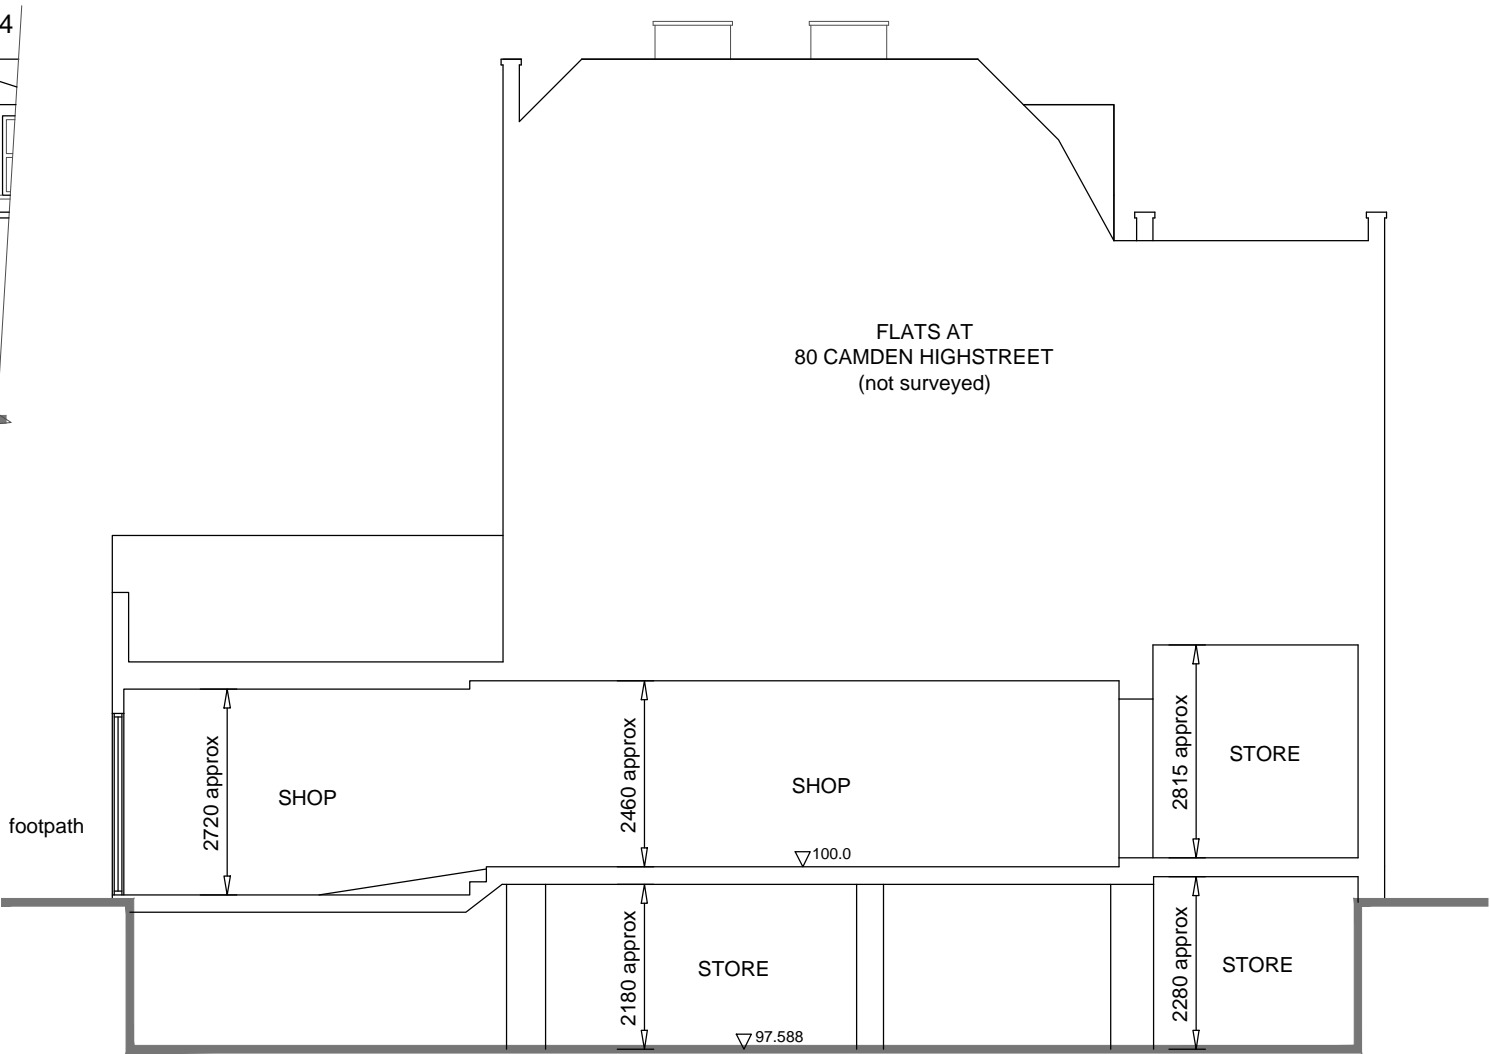

SECTION A-A

draft
04.12.15 ats

| | | | | |
|-----|-------------------|-------|-----|----------|
| B | updated | BG | ats | 04/12/15 |
| A | updated | BG | RM | 11/11/15 |
| - | existing drawings | BG | CK | 31/10/15 |
| REV | details | check | by | date |

revisions:

| | | | | |
|--------------------------------------------------------|---------------------|---|-------------------|-----------|
| project: 82 CAMDEN HIGH STREET LONDON NW1 0LT | | <div>Get Planning & Architecture</div> <div>'Burgate' 63, Cedar Road Sutton, Surrey SM2 5DJ</div> <div>tel. 0208 770 3962</div> <div>www.get-planning.co.uk</div> <div>email: info@get-planning.co.uk</div> | | |
| drawing: ELEVATIONS AND SECTION A-A AS EXISTING | | | | |
| scale: 1:100 @ A3 | date: 31/10/2015 | project no: 8488 | drawing no: 03 | rev: B |