




VISUAL SCALE 1:50 @ A3

DO NOT SCALE.
ALL FIGURED DIMENSIONS TO BE
CHECKED ON SITE PRIOR TO
CONSTRUCTION.
ALL COPYRIGHT RESERVED

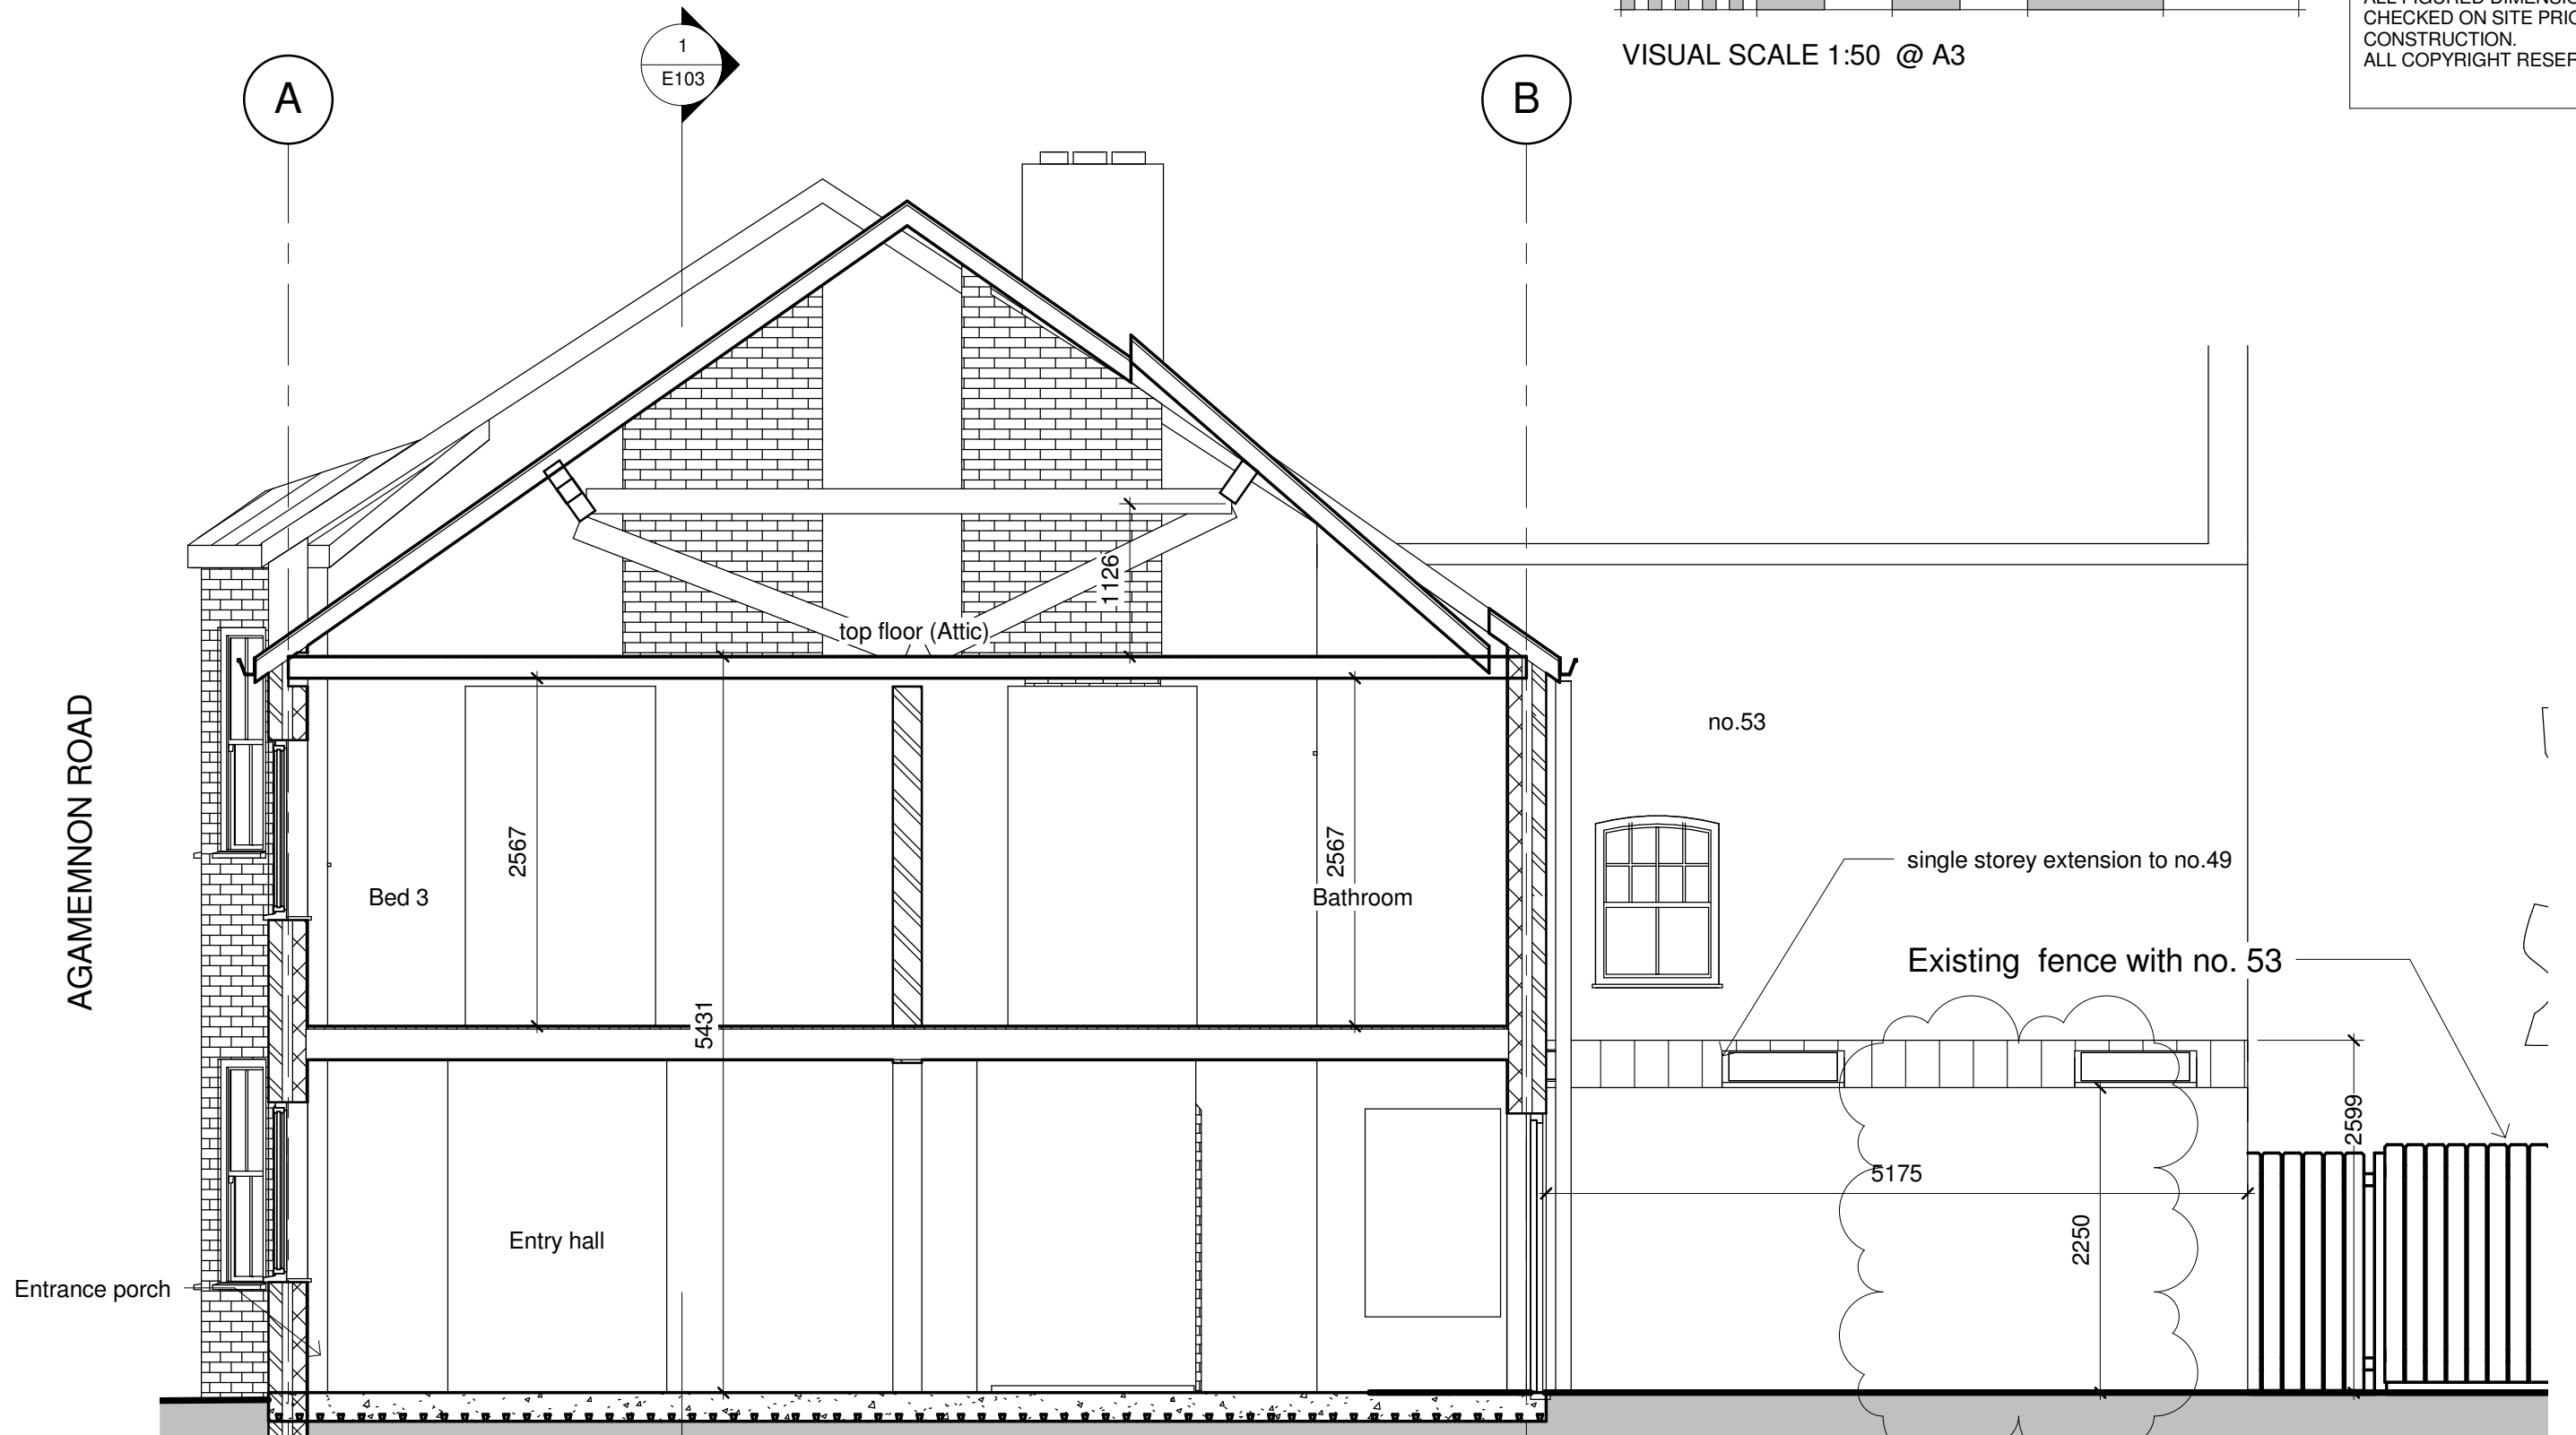

SECTION N-S THROUGH HOUSE
1 : 50

STATMANS
RIBA CSD
ARCHITECTS
The Studio
17 Cranley Gardens, London, N10 3AA, GB
07958 375768
info@statmans.co.uk www.statmans.co.uk

No.	Description	Date
1	Dims and photos added	23.11.15

Planning
FAMILY GREEN
House Replanning 51 Agamemnon Road
London NW6 1EG

EXISTING SECTION 1 N-S		
Project number	1409.3	E102/A
Date	SEPT. 2015	
Drawn by	Author	Scale
Checked by	Checker	
		1 : 50