



LONG SECTION S-E

1 : 50

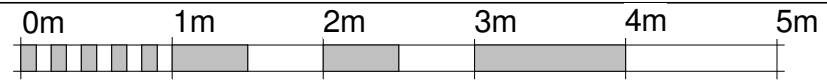

VISUAL SCALE 1:50 @ A3

DO NOT SCALE.
ALL FIGURED DIMENSIONS TO BE CHECKED ON SITE PRIOR TO CONSTRUCTION.
ALL COPYRIGHT RESERVED

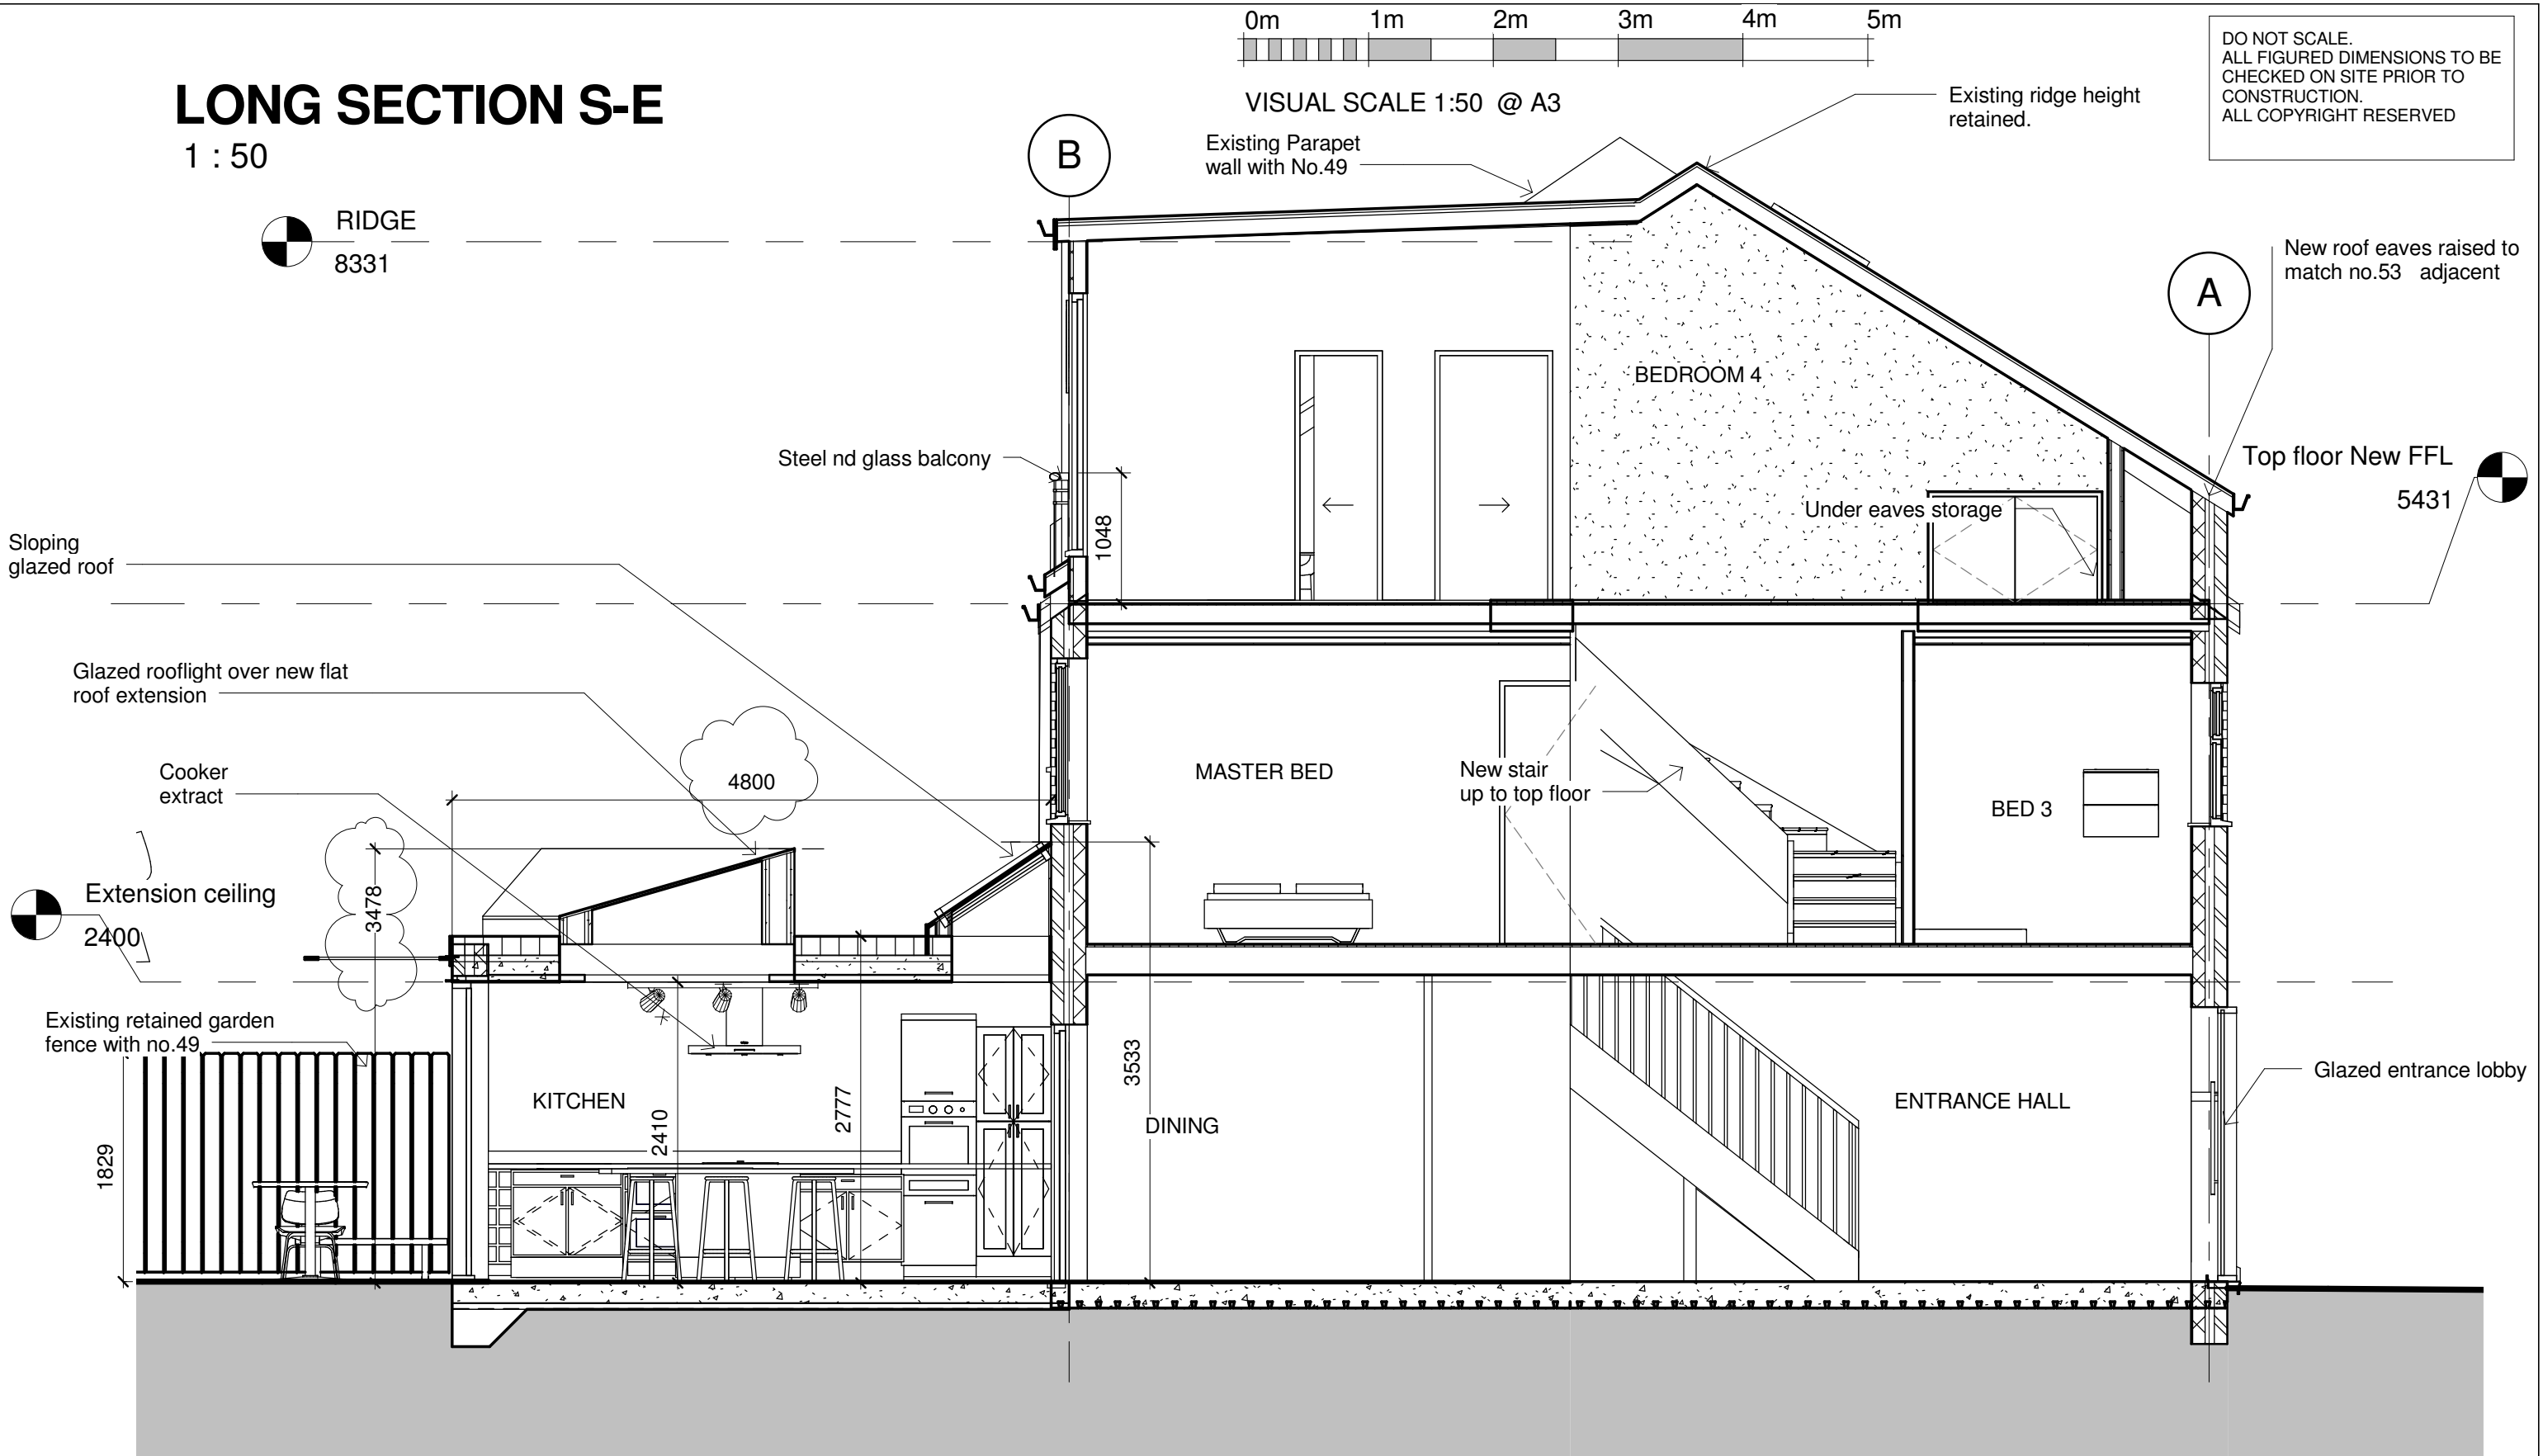

STATMANS
HBA CSD
ARCHITECTS
 The Studio
 17 Cranley Gardens, London, N10 3AA, GB
 07958 375768
 info@statmans.co.uk www.statmans.co.uk

No.	Description	Date
1	Dims and photos added	23.11.15

Planning
FAMILY GREEN
 House Replanning 51 Agamemnon Road
 London NW6 1EG

PROPOSED SECTION SOUTH-NORTH		
Project number	1409.3	P106/A
Date	SEPT. 2015	
Drawn by	DS	
Checked by	DJS	
Scale		1 : 50