


DO NOT SCALE.
 ALL FIGURED DIMENSIONS TO BE
 CHECKED ON SITE PRIOR TO
 CONSTRUCTION.
 ALL COPYRIGHT RESERVED

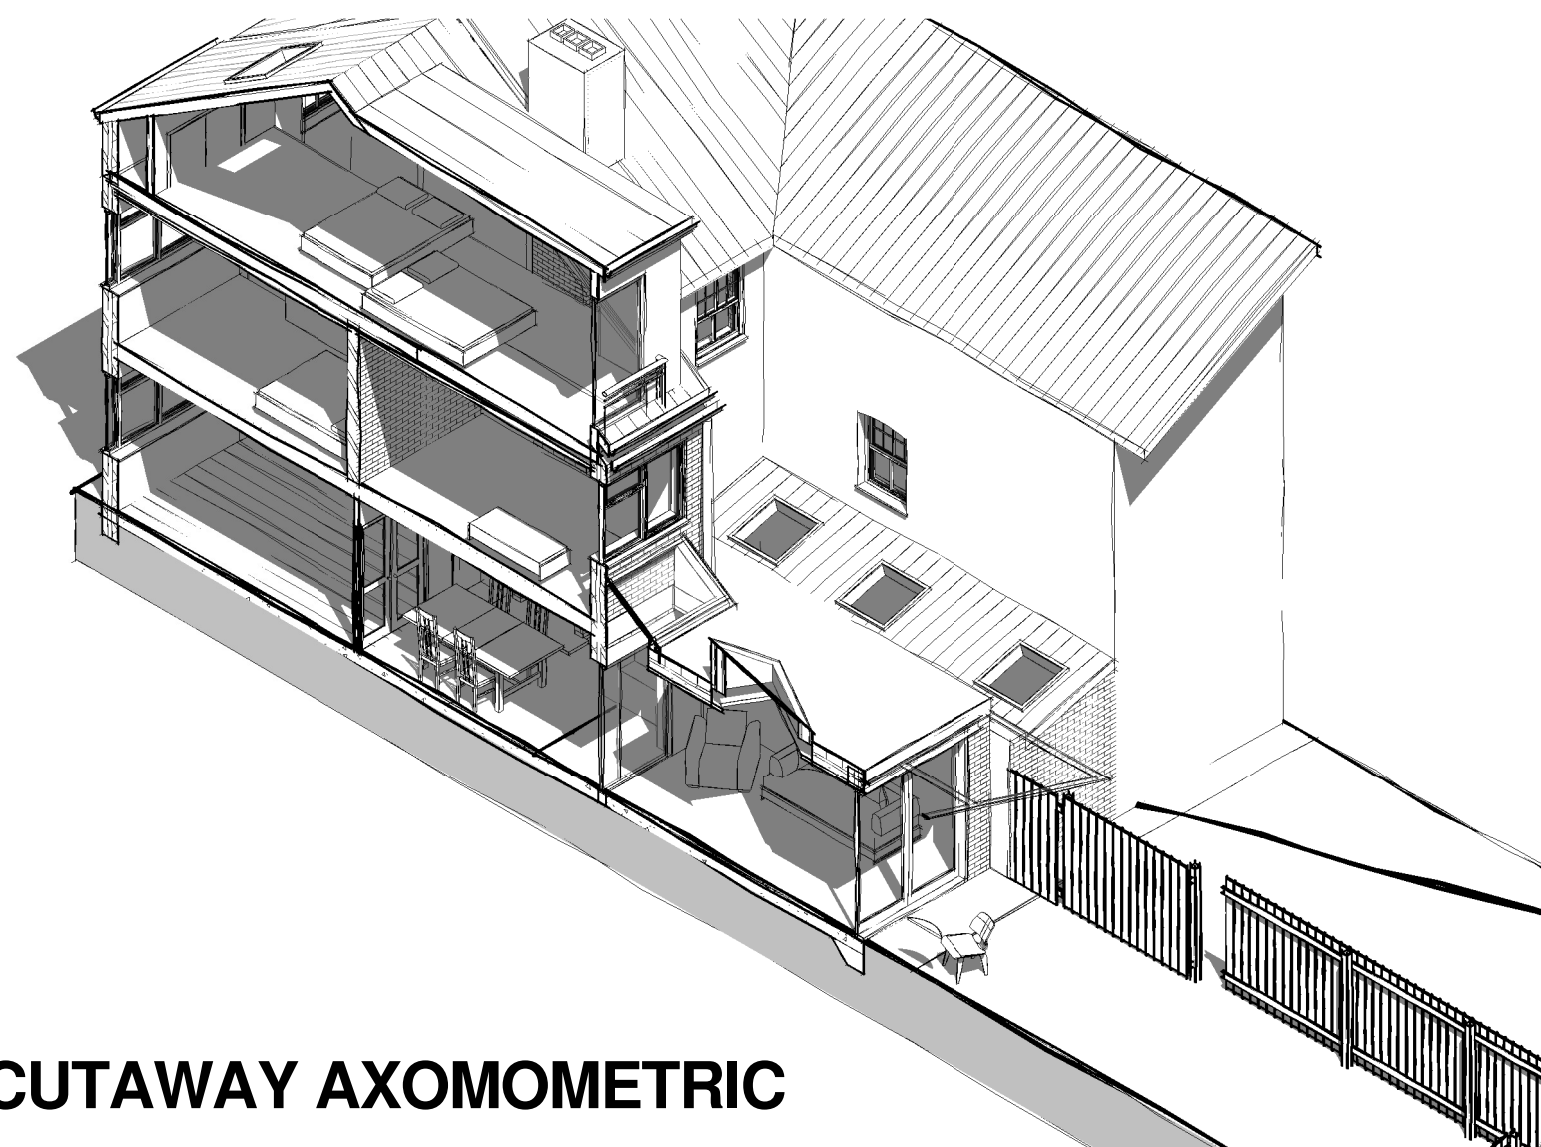

CUTAWAY AXOMOMETRIC

No.	Description	Date

Planning
FAMILY GREEN
 House Replanning 51 Agamemnon Road
 London NW6 1EG

AXONOMETRIC		
Project number	1409.3	P200
Date	SEPT. 2015	
Drawn by	DS	Scale
Checked by	DJS	