


# Proposal for glass safety screen and windbreak around existing roof terrace 39 Lady Somerset Road, LONDON, NW5 1TX

existing

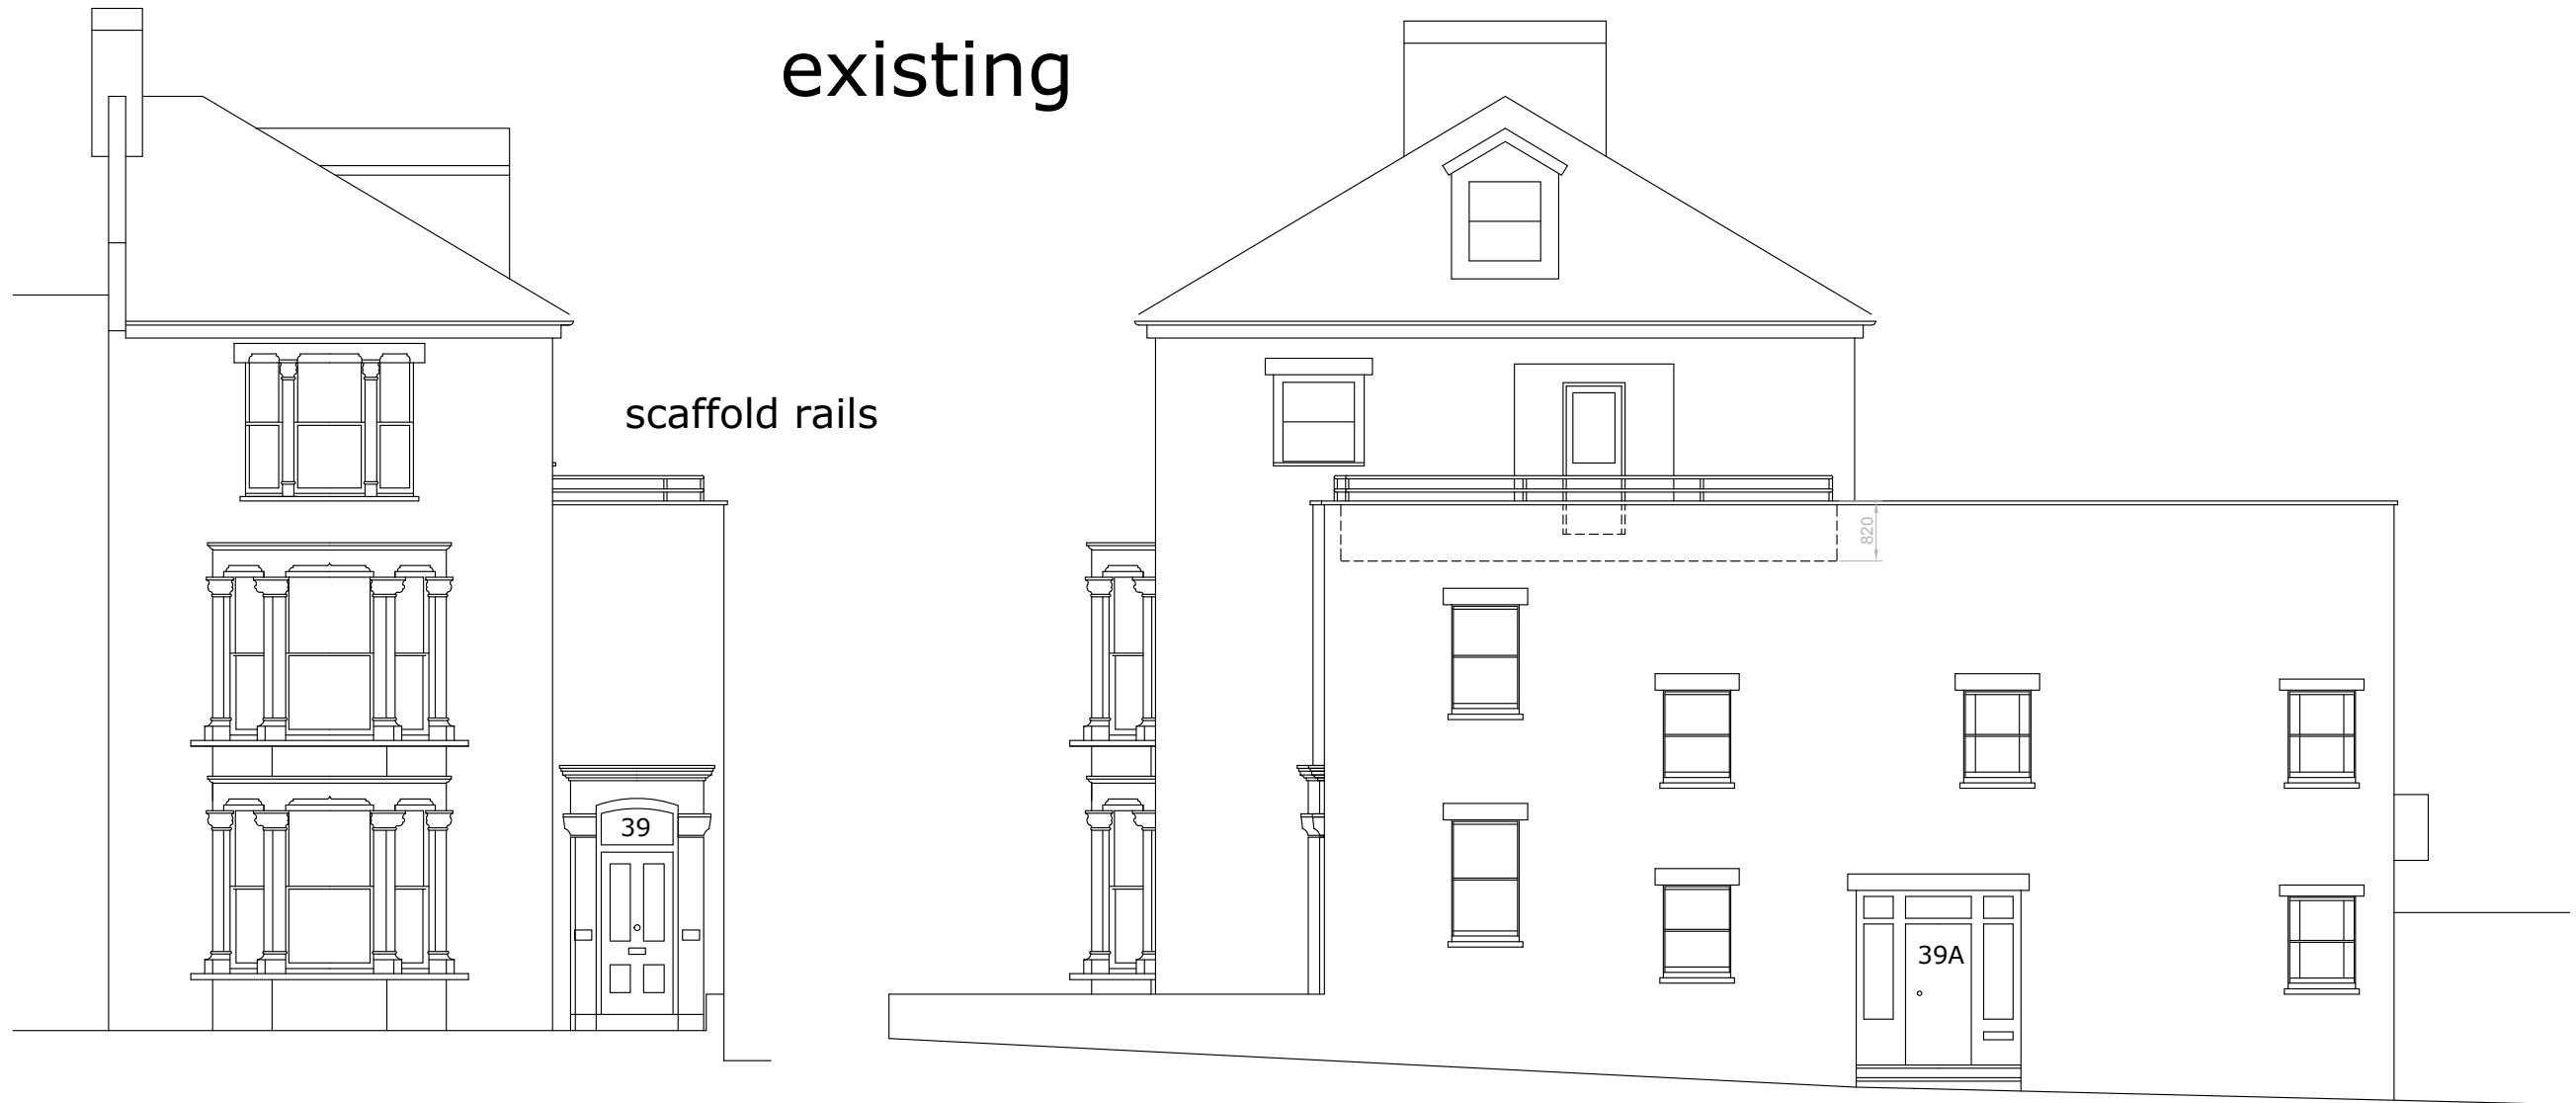

LADY SOMERSET ROAD

EVANGELIST ROAD

south facing elevation

east facing elevation



PROJECT:	39 Roof Terrace Rail and Windbreak	
DRAWING TITLE:	existing	
DRAWING No:	front and side elevations existing 39.2	
DATE:	Decemeber 2015	SCALE: 1/100
SNELLING & SHERRIFF		