



Proposal for glass safety screen and windbreak around existing roof terrace  
39 Lady Somerset Road, LONDON, NW5 1TX

A3 sheet @ 1/100 scale

© Copyright 2015

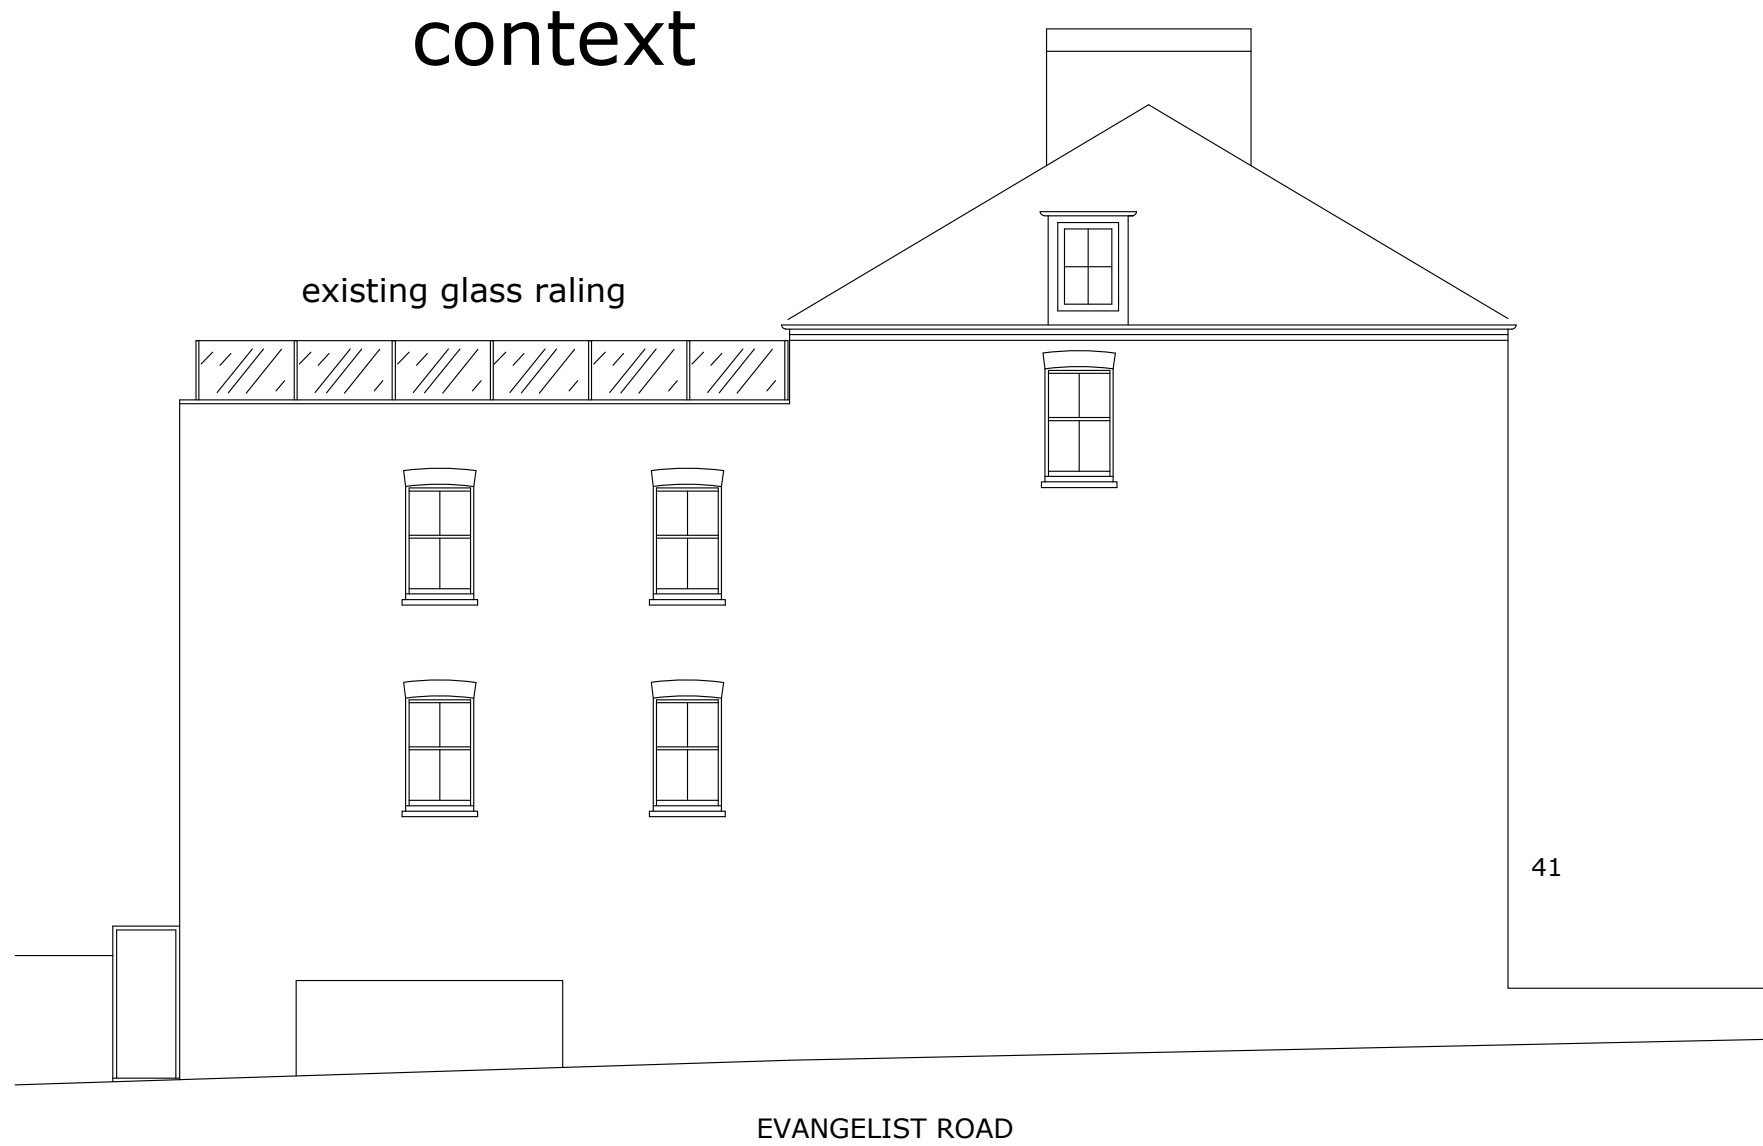

Context – Side elevation of 41 Lady Somerset Road (opposite 39 Lady Somerset Road) showing existing glass railing

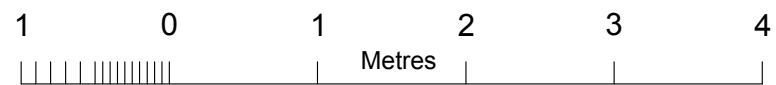

|                     |                                    |
|---------------------|------------------------------------|
| PROJECT:            | 39 Roof Terrace Rail and Windbreak |
| DRAWING TITLE:      | context                            |
| DRAWING No:         | context elevation 39.4             |
| DATE:               | Decemeber 2015                     |
| SCALE:              | 1/100                              |
| SNELLING & SHERRIFF |                                    |