
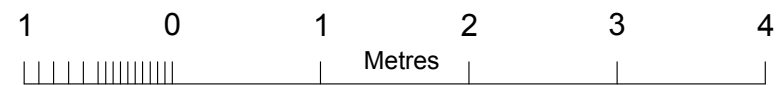
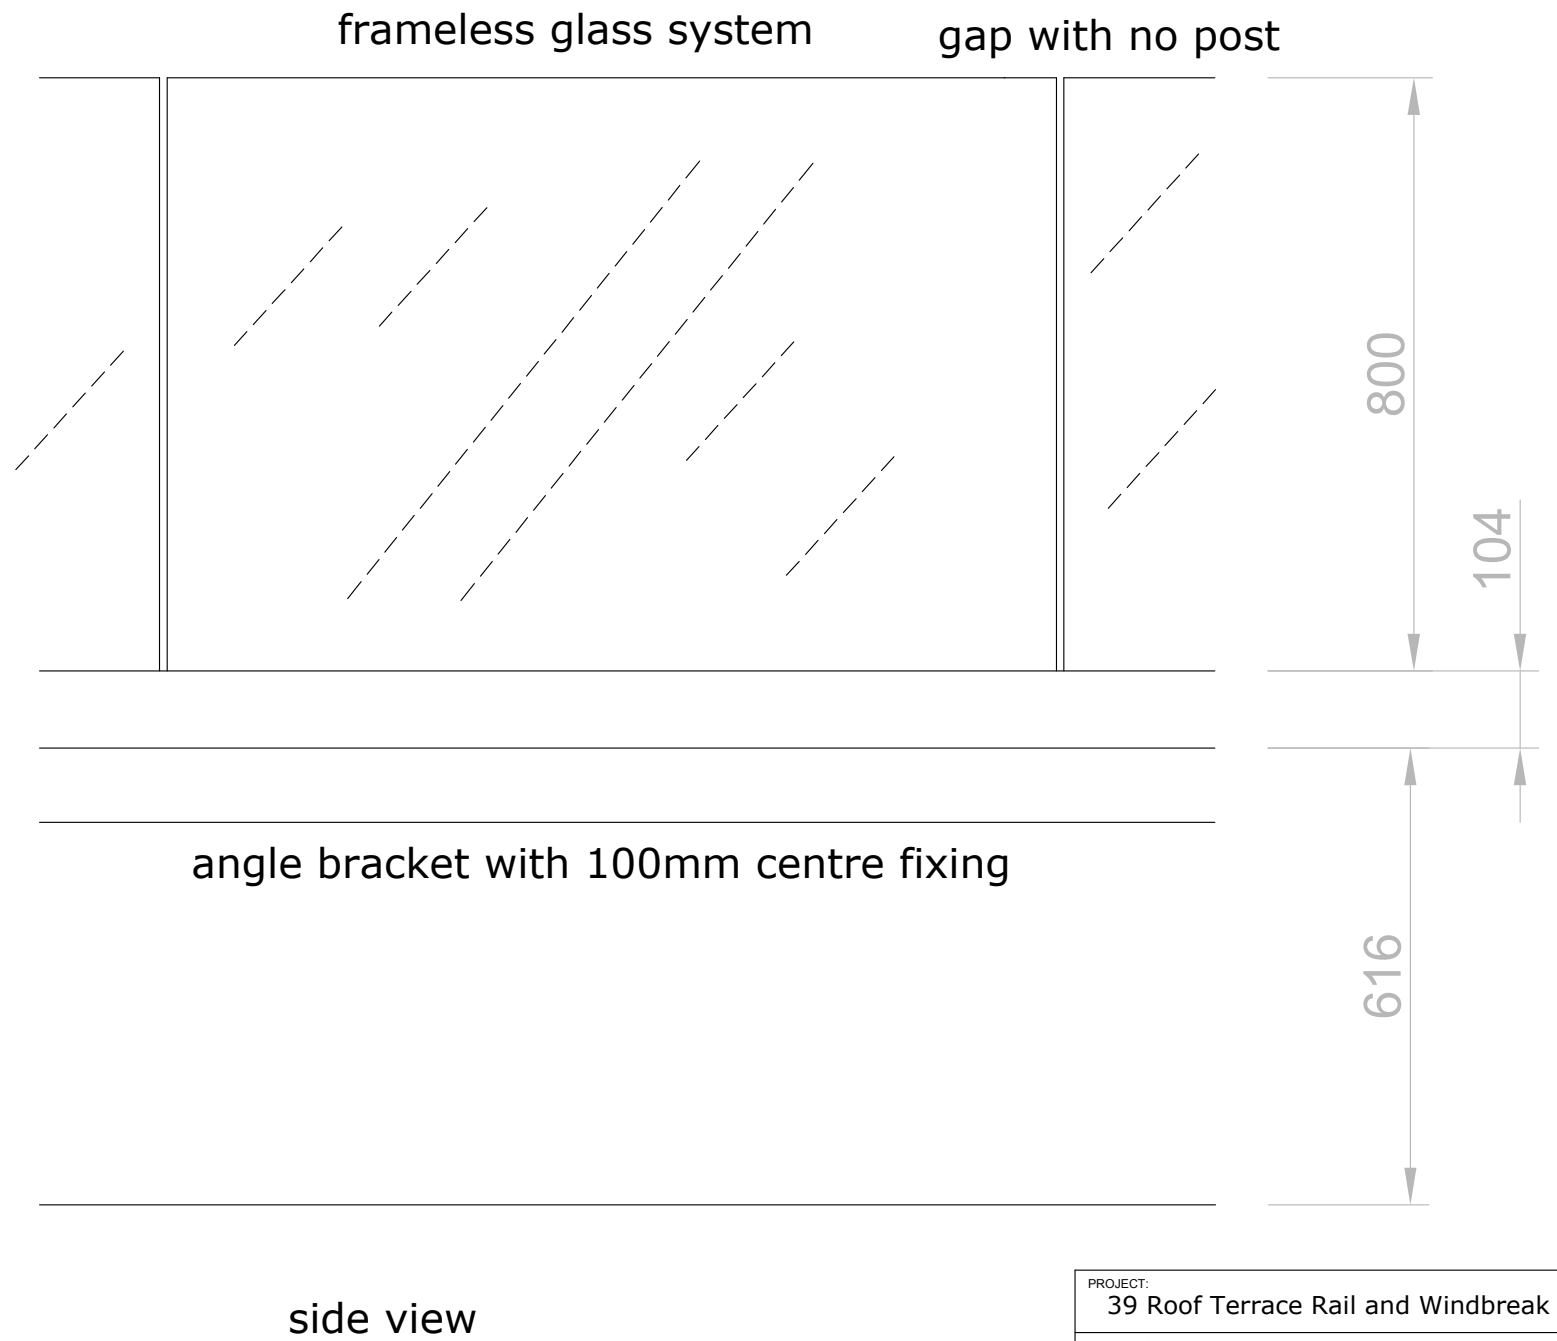


Proposal for glass safety screen and windbreak around existing roof terrace 39 Lady Somerset Road, LONDON, NW5 1TX

detail

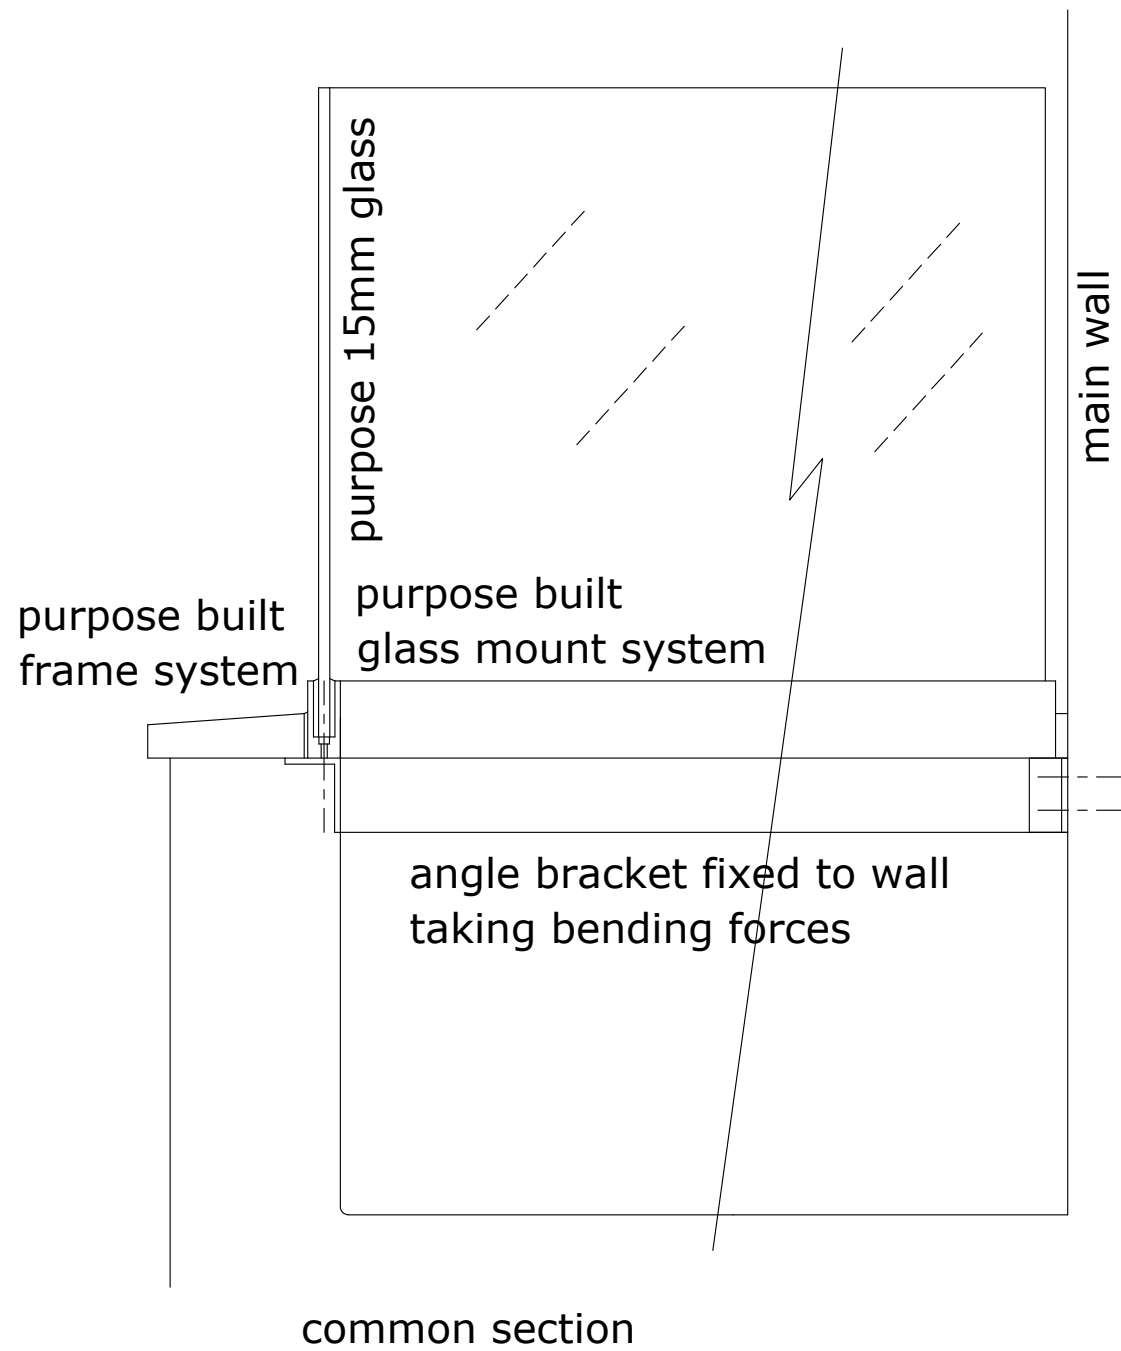

PROJECT:	39 Roof Terrace Rail and Windbreak
DRAWING TITLE:	detail
DRAWING No:	construction detail of proposed 39.5.dwg
DATE:	Decemeber 2015
SCALE:	1/10
SNELLING & SHERRIFF	