


PROPOSED
Sedum Roof in Rear Extension GF
SCALE 1/50@A3 PSF-01

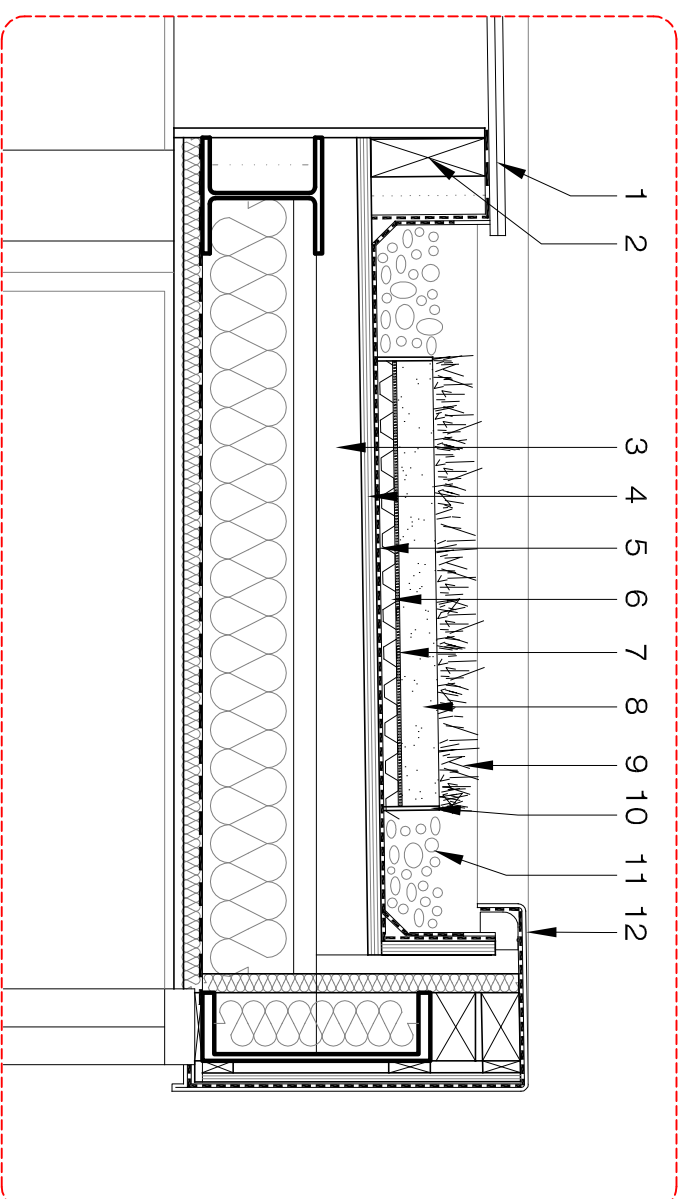

- Detail scale 1:10 @ A3
- 1 Rooflight installed to suppliers specification
 - 2 Timber upstand
 - 3 Timber firings
 - 4 18mm exterior quality ply deck
 - 5 Damp proof membrane
 - 6 20mm drainage layer as per suppliers specification
 - 7 Geotextile filter layer as per suppliers specification
 - 8 60mm substrate as per suppliers specification
 - 9 25mm sedum layer as per suppliers specification
 - 10 Aluminium retention trim as per manufacturers specification
 - 11 Pea shingle drain
 - 12 Aluminium flashing as per manufacturers specification

PROPOSED
Detail 01 Sedum Roof
SCALE 1/10@A3 PSR-01

ARCHITECTURE
Ground Floor Office
33 Belsize Lane
L O N D O N N W 3 5 A S
Office: +44 (0) 207 431 9014
s.sandler@xulararchitecture.co.uk
www.xulararchitecture.co.uk

PLEASE NOTE:

1. ALL DIMENSIONS TO BE CHECKED ON SITE BEFORE FABRICATION.
2. CONTRACTOR TO REFER TO ENGINEERS DRAWINGS BEFORE PROCEEDING WITH WORKS.
3. ALL DRAWINGS AND DESIGNS ARE COVERED BY DESIGN RIGHT (INTELLECTUAL PROPERTY) AND MAY NOT BE DISTRIBUTED, COPIED OR ISSUED WITHOUT WRITTEN PERMISSION OF THE ARCHITECT.
4. ALL DESIGN CONCEPTS ARE THE SOLE PROPERTY OF THE ARCHITECT AND NO ADAPTATIONS, REPRODUCTIONS OR COPIES MAY BE MADE WITHOUT WRITTEN PERMISSION OF THE ARCHITECT.
5. THESE DRAWINGS ARE SUBJECT TO ANY VARIATION REQUIRED OR RECOMMENDATION BY ANY STATUTORY AUTHORITY, OR FOR THE BETTER CARRYING OUT OF THE WORKS.
6. SAMPLES TO BE PROVIDED BY CONTRACTOR FOR THE ARCHITECT APPROVAL.
7. ALL FINISHES TO ARCHITECT SATISFACTION.
8. ALL DRAWINGS TO BE APPROVED BY THE ARCHITECT BEFORE CONSTRUCTION.

ADDITIONAL NOTES:

REVISIONS

No	Date	Description
00	27/1/15	PLANNING

Description
Issue For

Issue
By

Client
PRIVATE CLIENT
Project:
28 Fellows Road
London, NW3 3LH

Title:

PROPOSED
Sedum Roof in Rear Extension GF

Scale 1:50/1:10@A3

Date 27/1/15

Drawn TH

Checked SS


Dwg. No.

PSR-01

Project Number 1318

Rev.

00

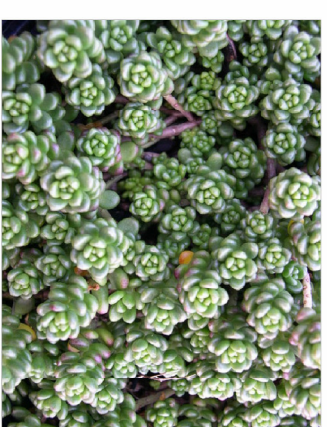

Sedum album Athoum



Sedum spurium



Sedum spurium Purpureppich



Sedum reflexum



Sedum acre



Sedum anglicum



Sedum kamtschaticum



Sedum hispanicum

PROPOSED
Sedum Species
SCALE NTS PSR-01