

<u>DRAWING NO.</u>	<u>TITLE</u>
A01	PLAN LAYOUT WITH ORIGINAL SECONDARY GLAZING
A02	PLAN PROPOSED REMOVAL OF ORIGINAL SECONDARY GLAZING (D.06)
A03	PLAN LAYOUT WITH NEW SECONDARY GLAZING (D.06)
A04	SECTIONS A - A' & B - B' TOP: LAYOUT WITH ALTERATIONS TO ORIGINAL SECONDARY GLAZING BOTTOM: LAYOUT WITH NEW SECONDARY GLAZING


PLANS AND SECTIONS
LIST OF CONTENTS

PAPER SIZE: A3


LOUKAS KARENTZOS
ARCHITECT AND PLANNING CONSULTANT
176 HOLLAND ROAD, W14 8AH

10B REGENT'S PARK ROAD, NW1 7TX

...

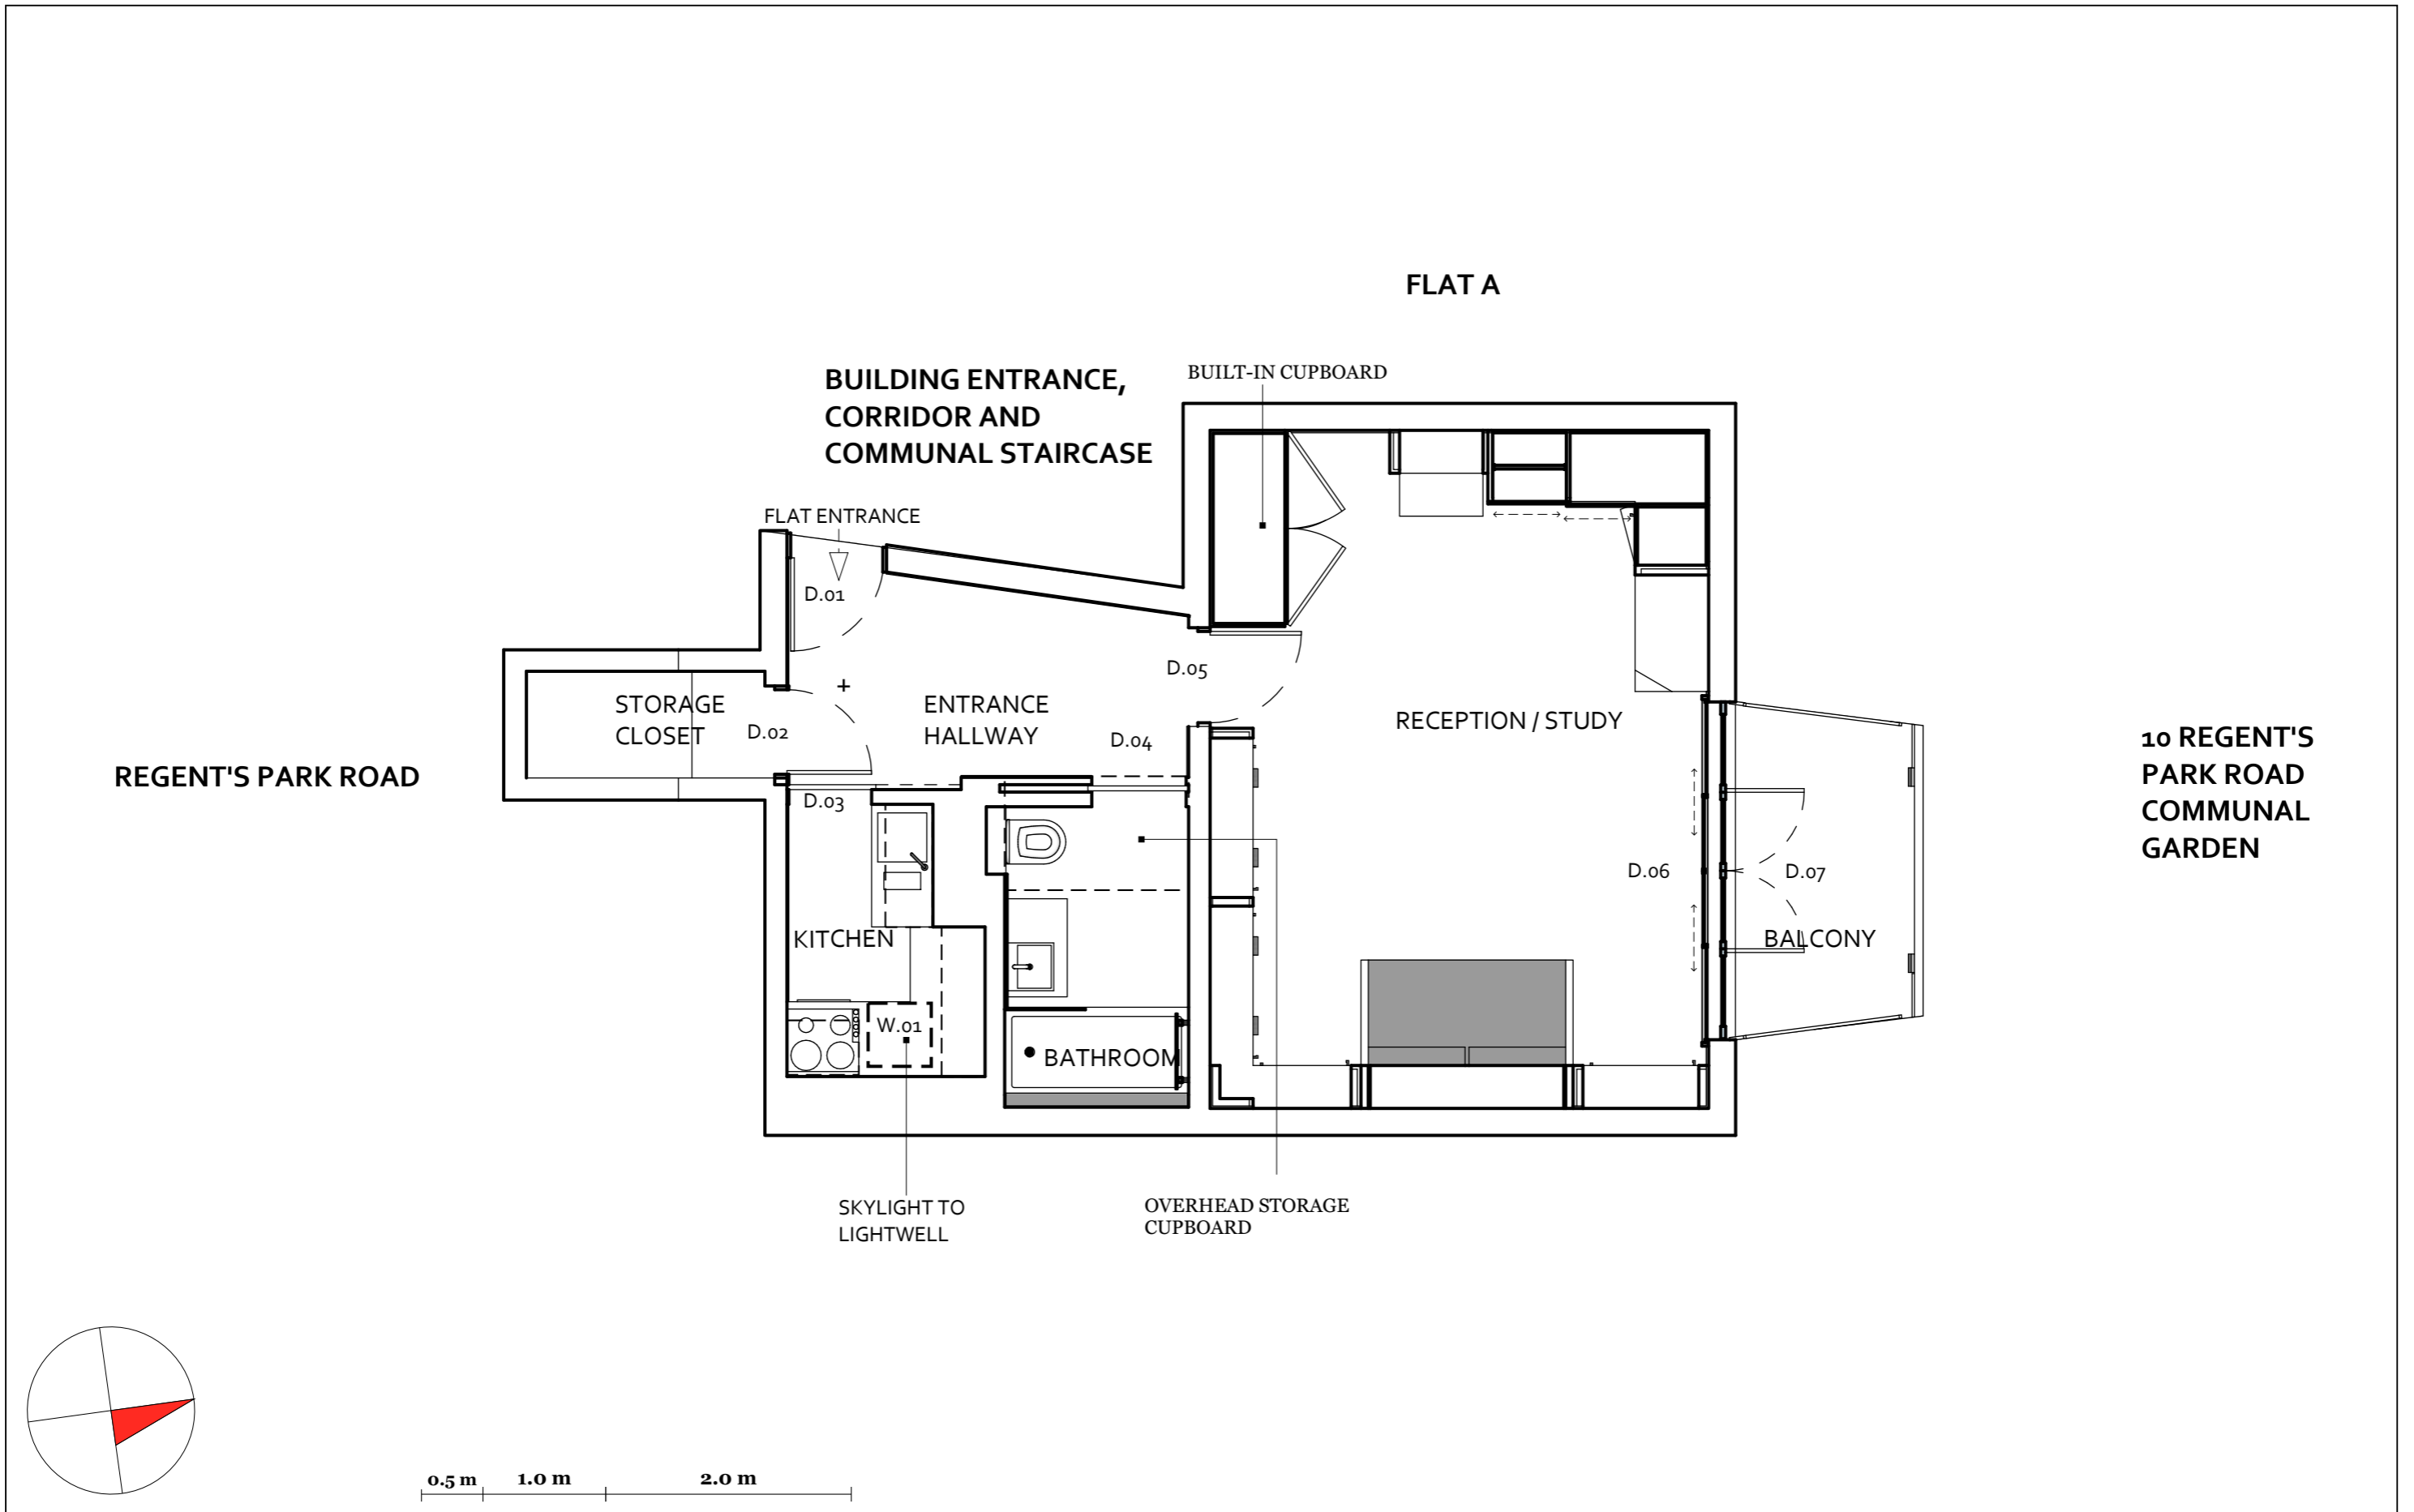

<p>PLAN LAYOUT WITH ORIGINAL SECONDARY GLAZING</p>	<p>LOUKAS KARENTZOS ARCHITECT AND PLANNING CONSULTANT 176 HOLLAND ROAD, W14 8AH</p>	<p>...</p>
<p>SCALE 1:50 ALL MEASUREMENTS TO BE CONFIRMED ON SITE</p>	<p>10B REGENT'S PARK ROAD, NW1 7TX</p>	<p>...</p>

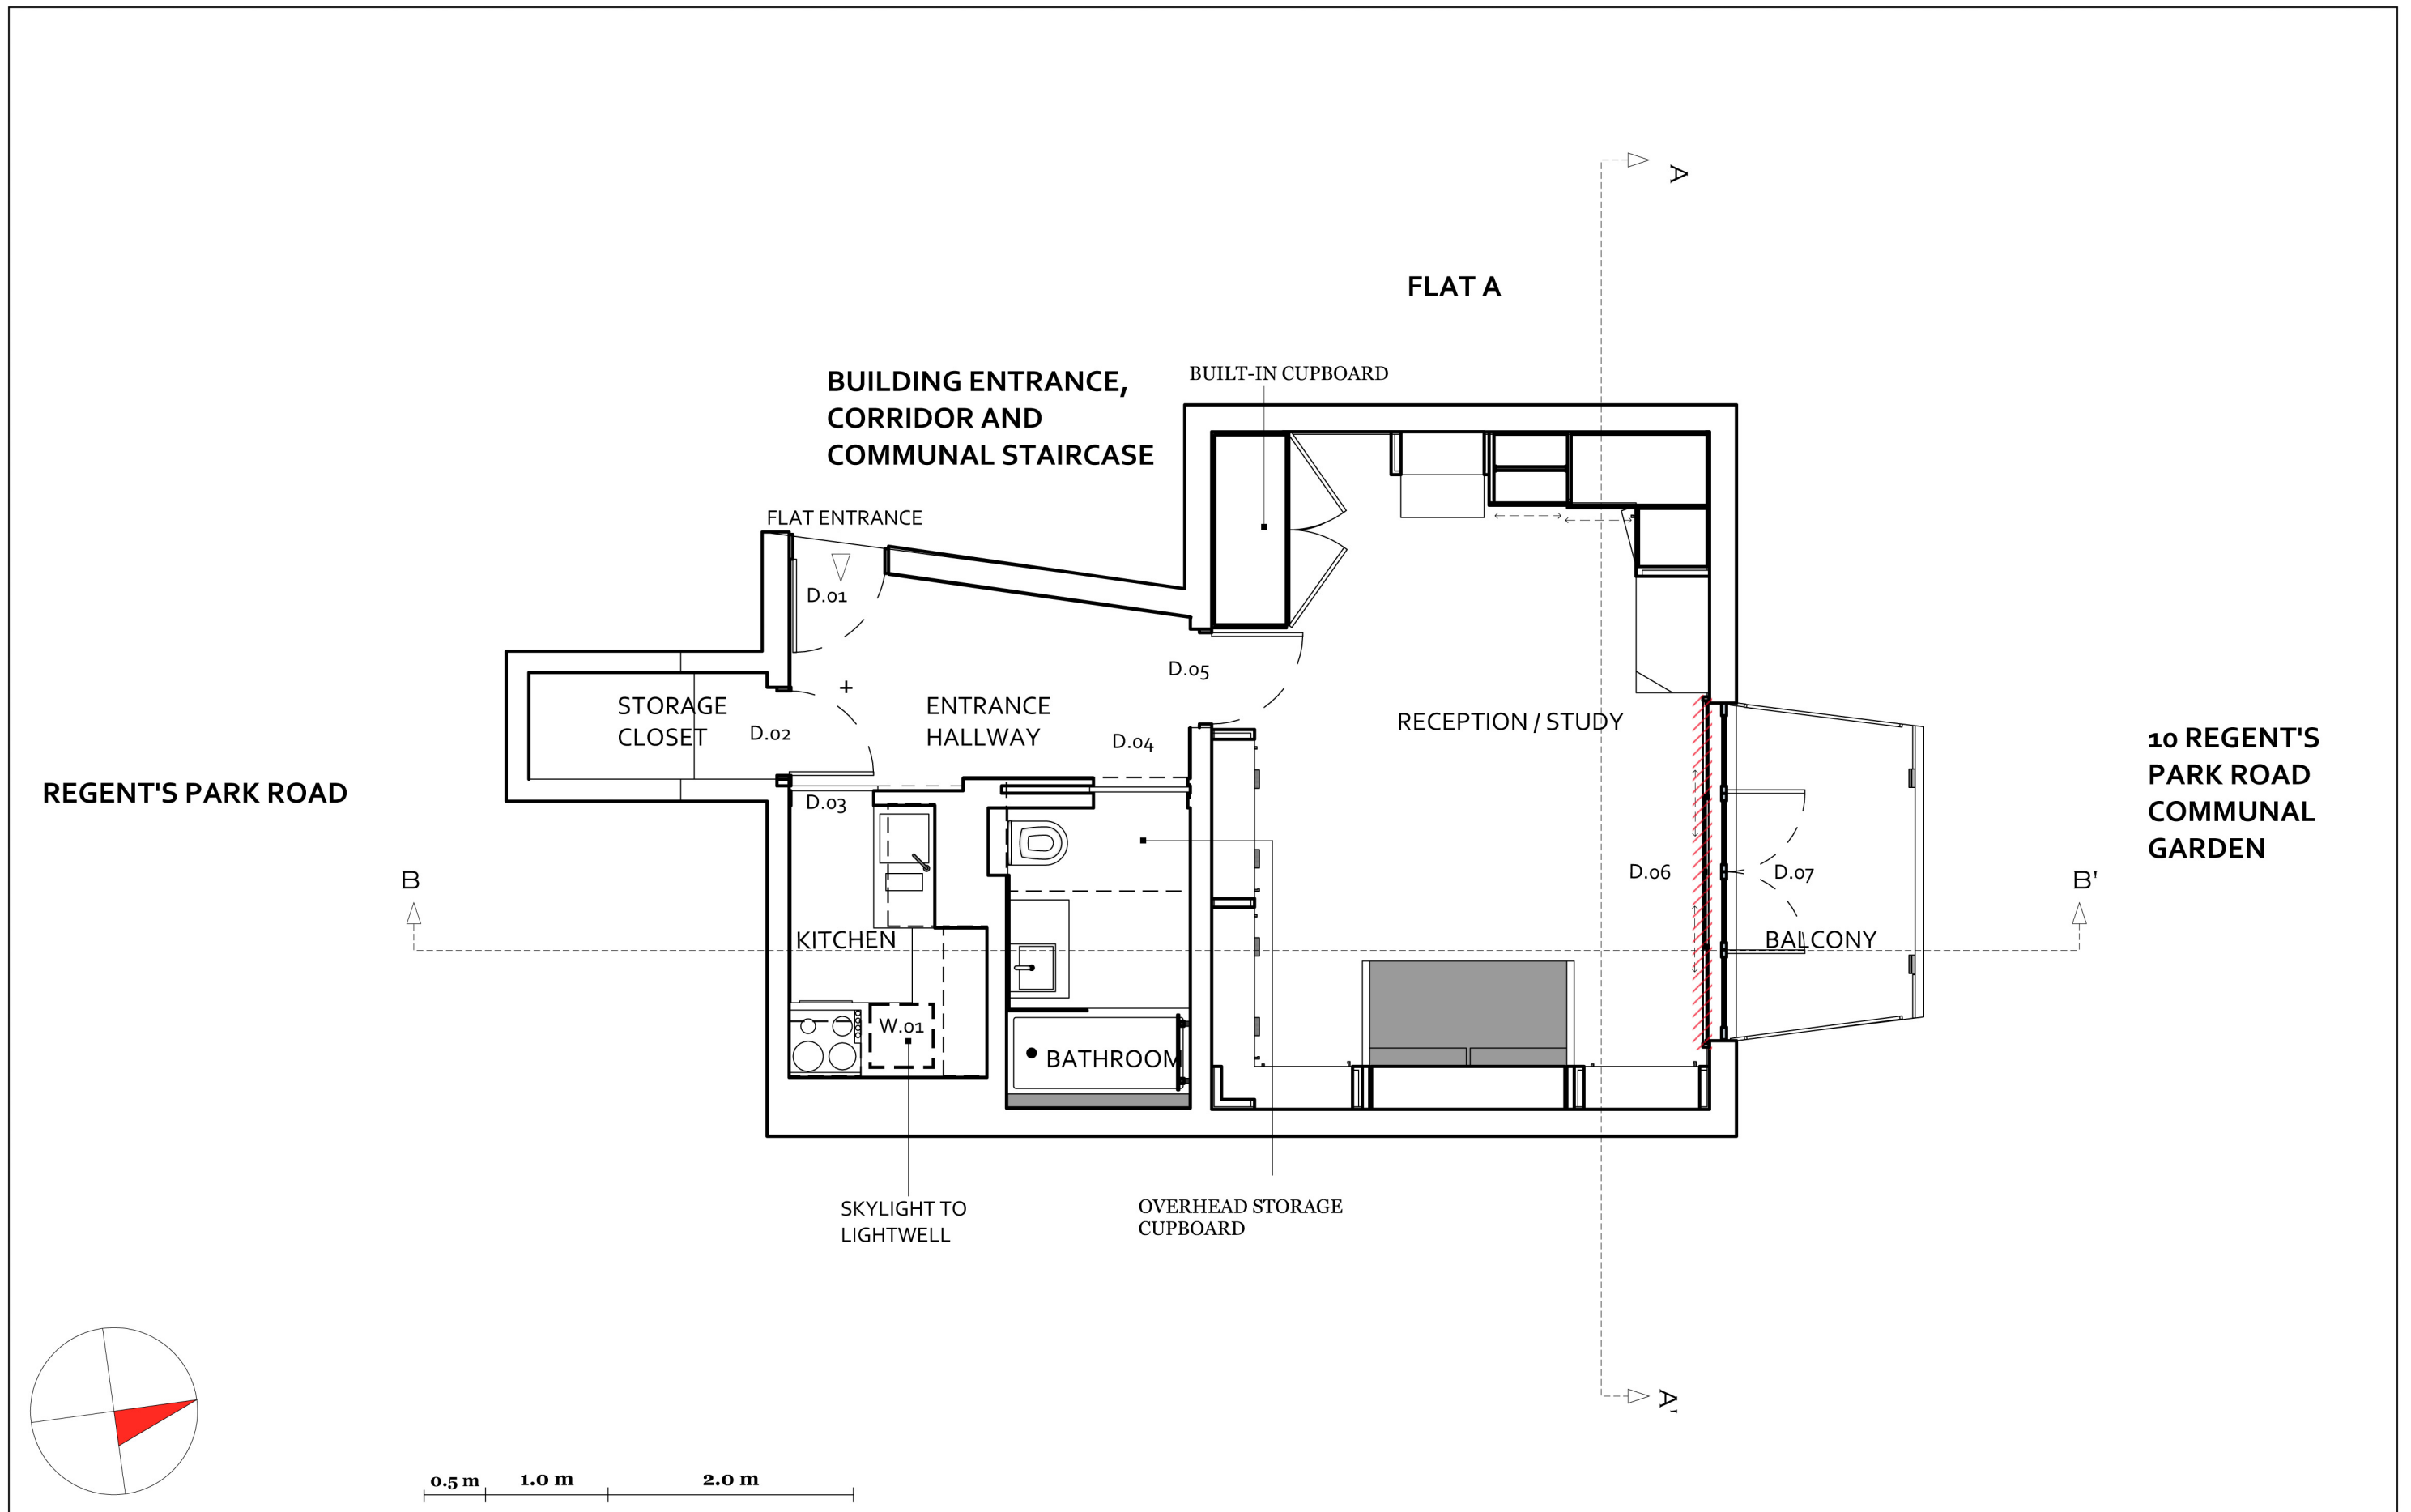


PLAN
 PROPOSED REMOVAL OF ORIGINAL SECONDARY GLAZING (D.06)


SCALE 1:50 ALL MEASUREMENTS TO BE CONFIRMED ON SITE

LOUKAS KARENTZOS
 ARCHITECT AND PLANNING CONSULTANT
 176 HOLLAND ROAD, W14 8AH

10B REGENT'S PARK ROAD, NW1 7TX

TO BE REMOVED

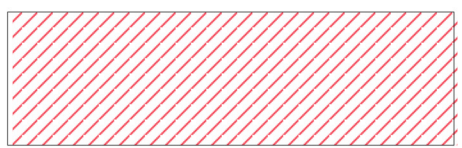

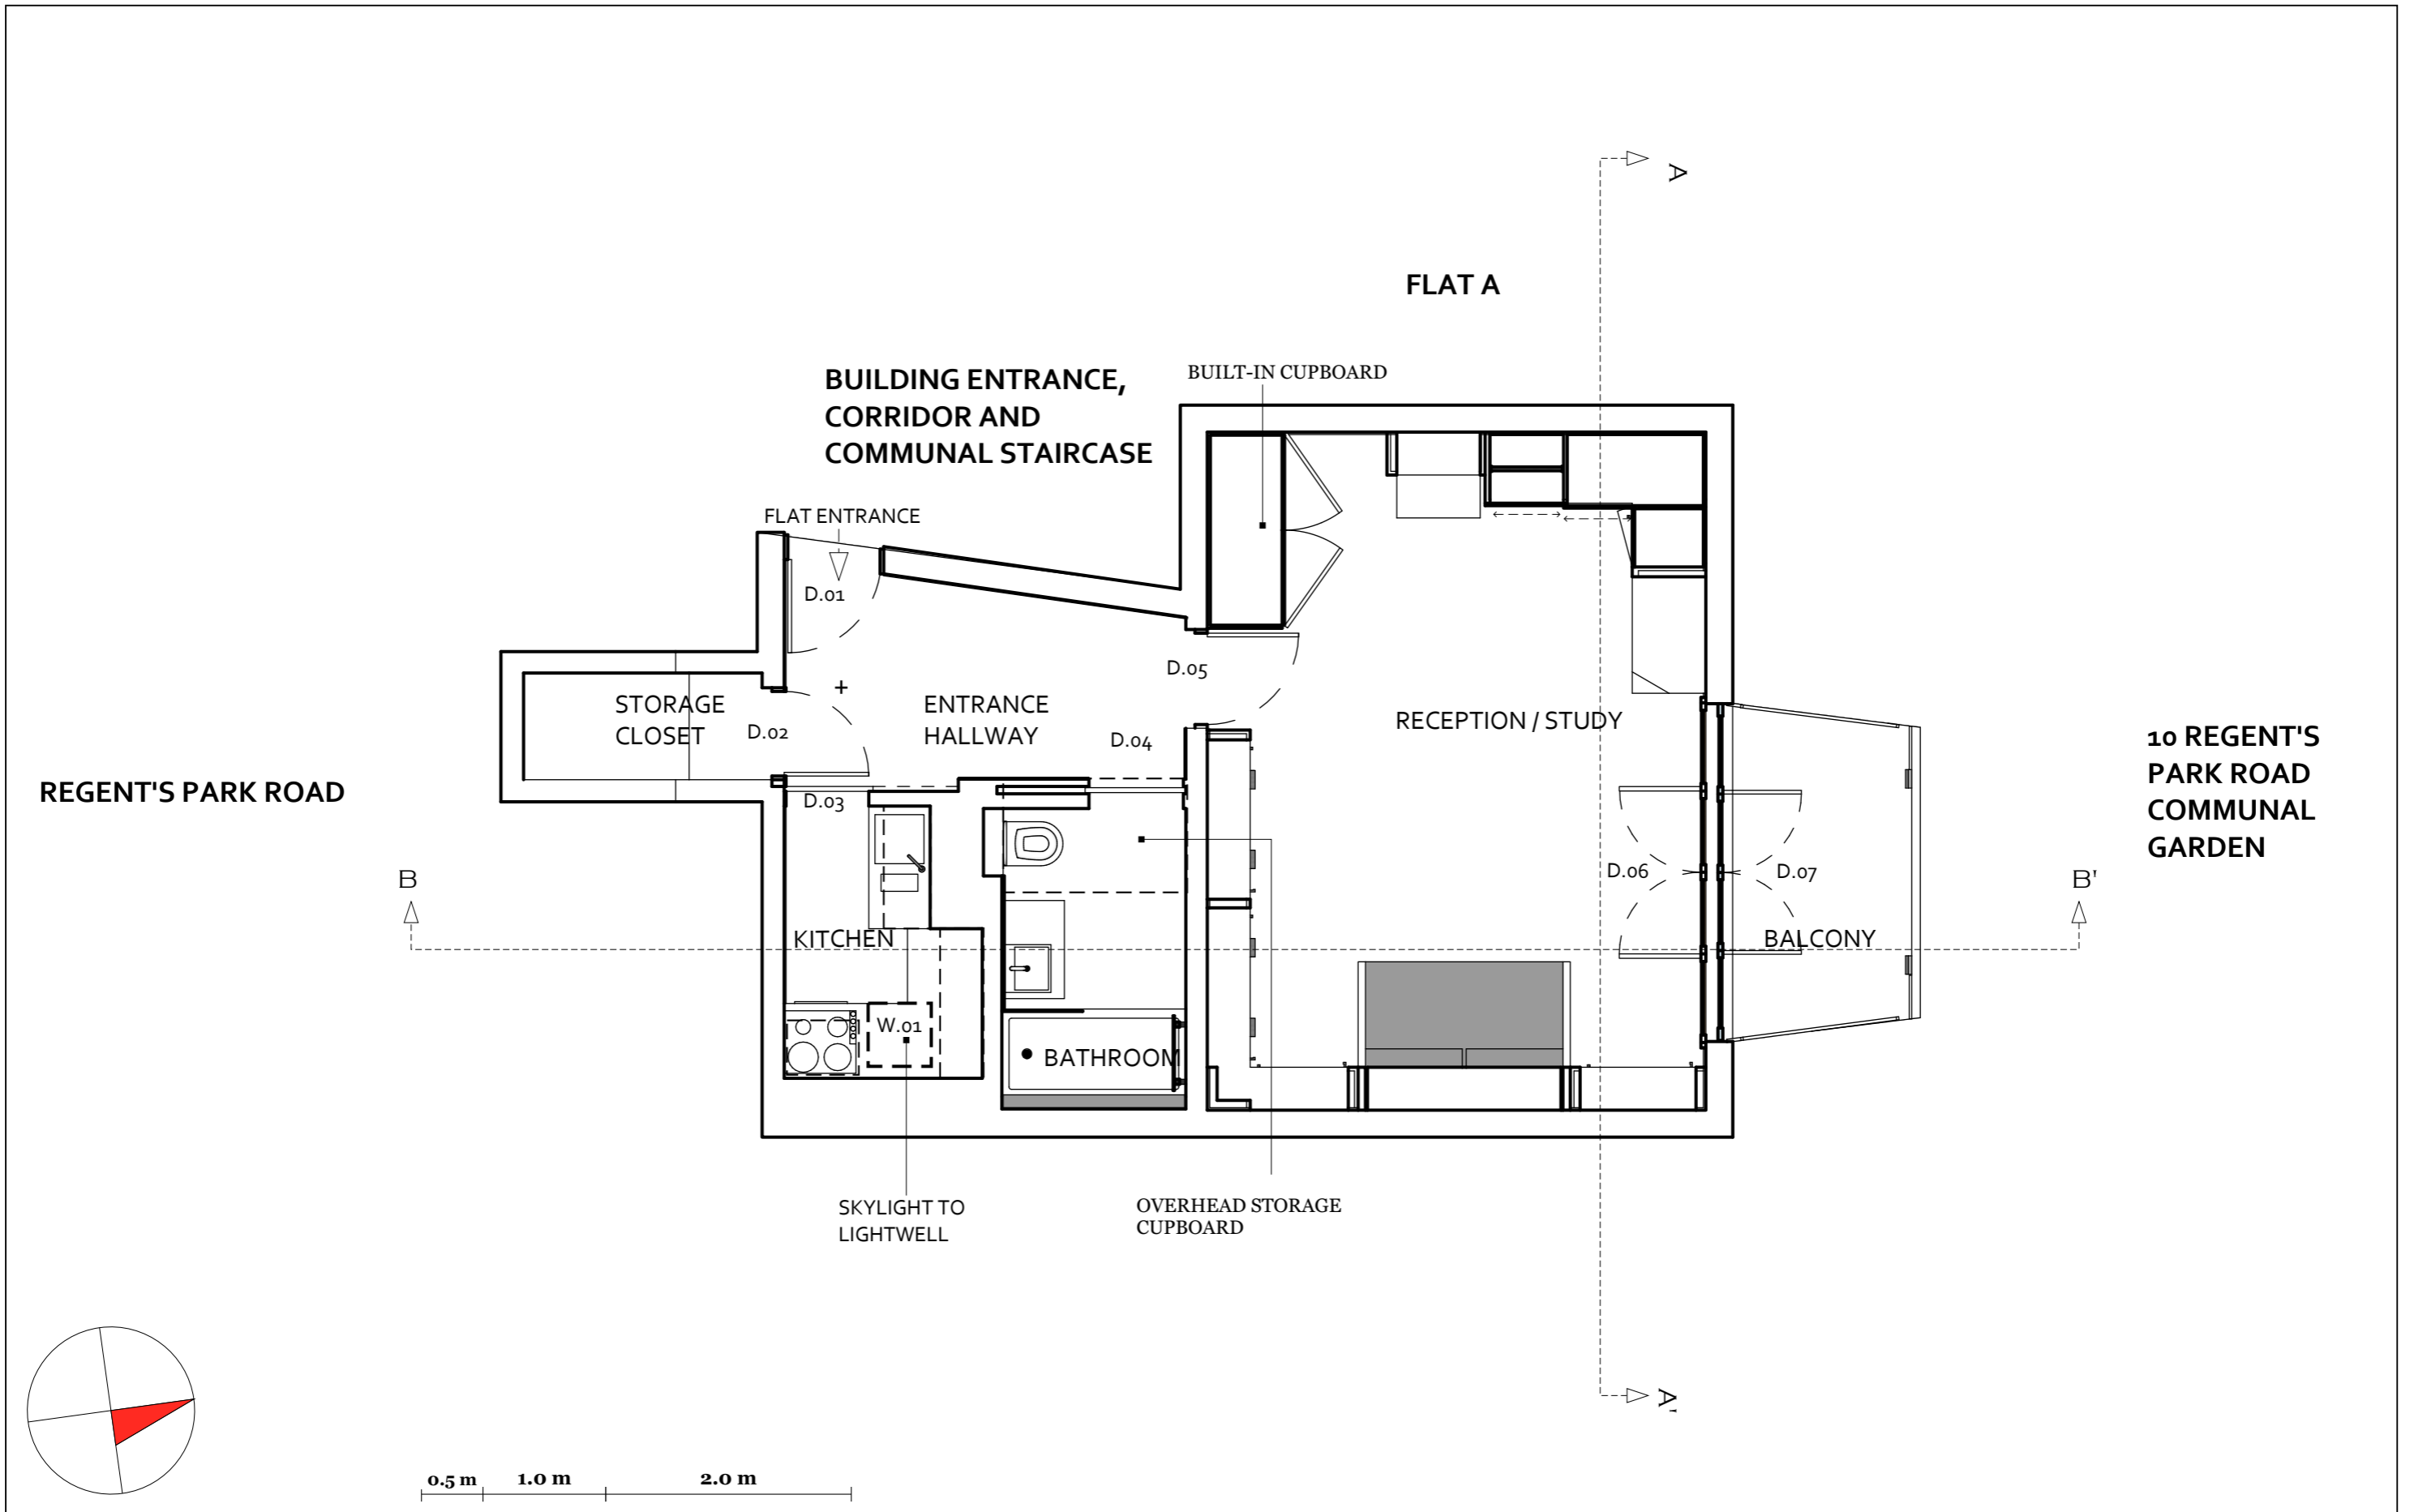

PLAN
 LAYOUT WITH NEW SECONDARY GLAZING (D.06)

SCALE 1:50 ALL MEASUREMENTS TO BE CONFIRMED ON SITE

LOUKAS KARENTZOS
 ARCHITECT AND PLANNING CONSULTANT
 176 HOLLAND ROAD, W14 8AH


10B REGENT'S PARK ROAD, NW1 7TX

...


A 03

A

BUILT-IN CUPBOARD
SECONDARY GLAZING
TO BE REPLACED

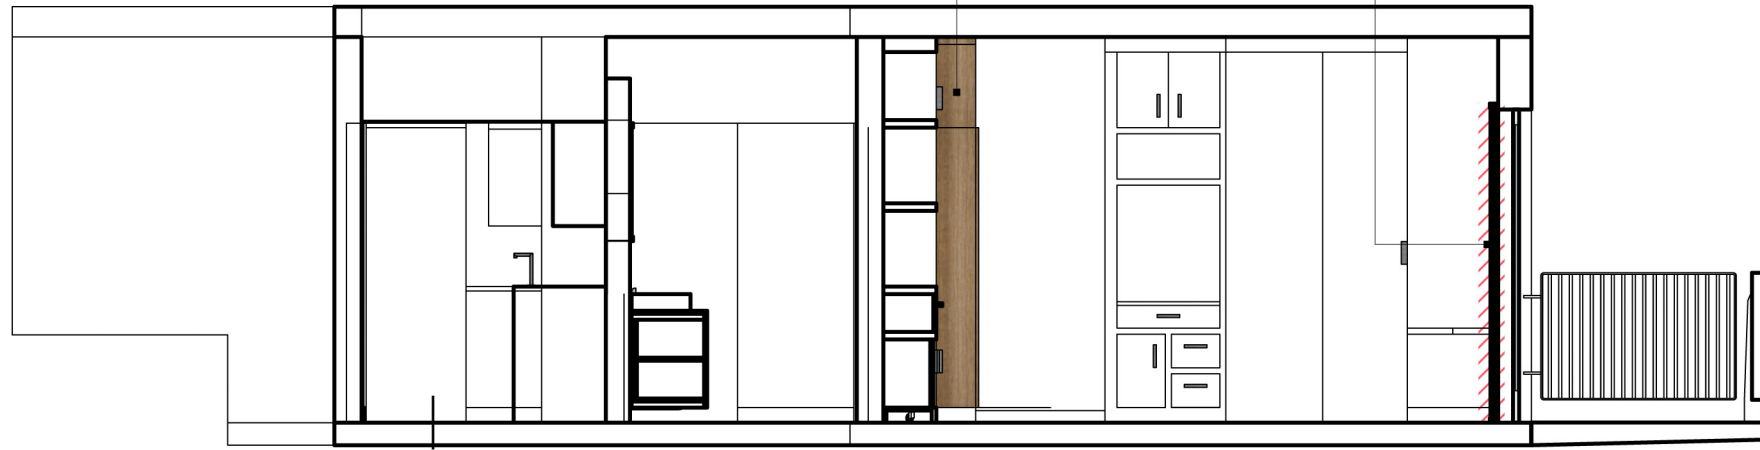


B B'

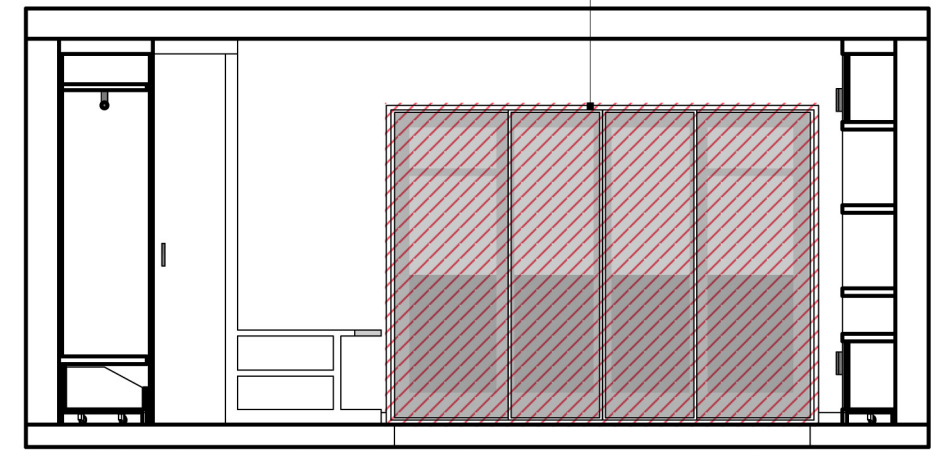


A A'

BUILT-IN CUPBOARD
NEW SECONDARY
GLAZING

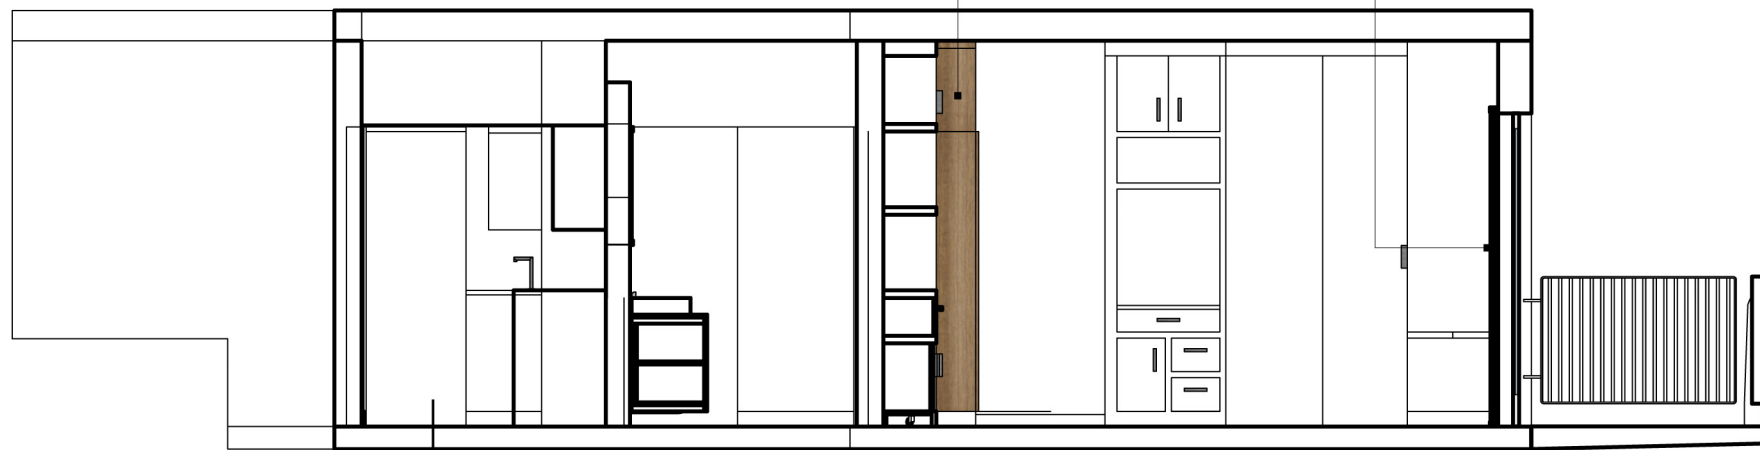

B B'

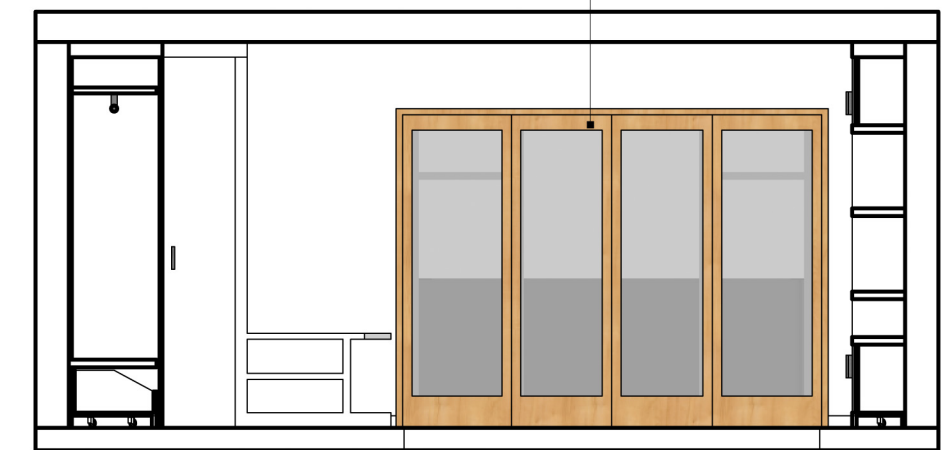

A A'

0.5 m 1.0 m 2.0 m

SECTIONS A-A' & B-B'

TOP: LAYOUT WITH ALTERATIONS TO ORIGINAL
SECONDARY GLAZING

BOTTOM: LAYOUT WITH NEW SECONDARY GLAZING

SCALE 1:50

ALL MEASUREMENTS TO BE CONFIRMED ON SITE

LOUKAS KARENTZOS
ARCHITECT AND PLANNING CONSULTANT
176 HOLLAND ROAD, W14 8AH

10B REGENT'S PARK ROAD, NW1 7TX

TO BE REMOVED

