
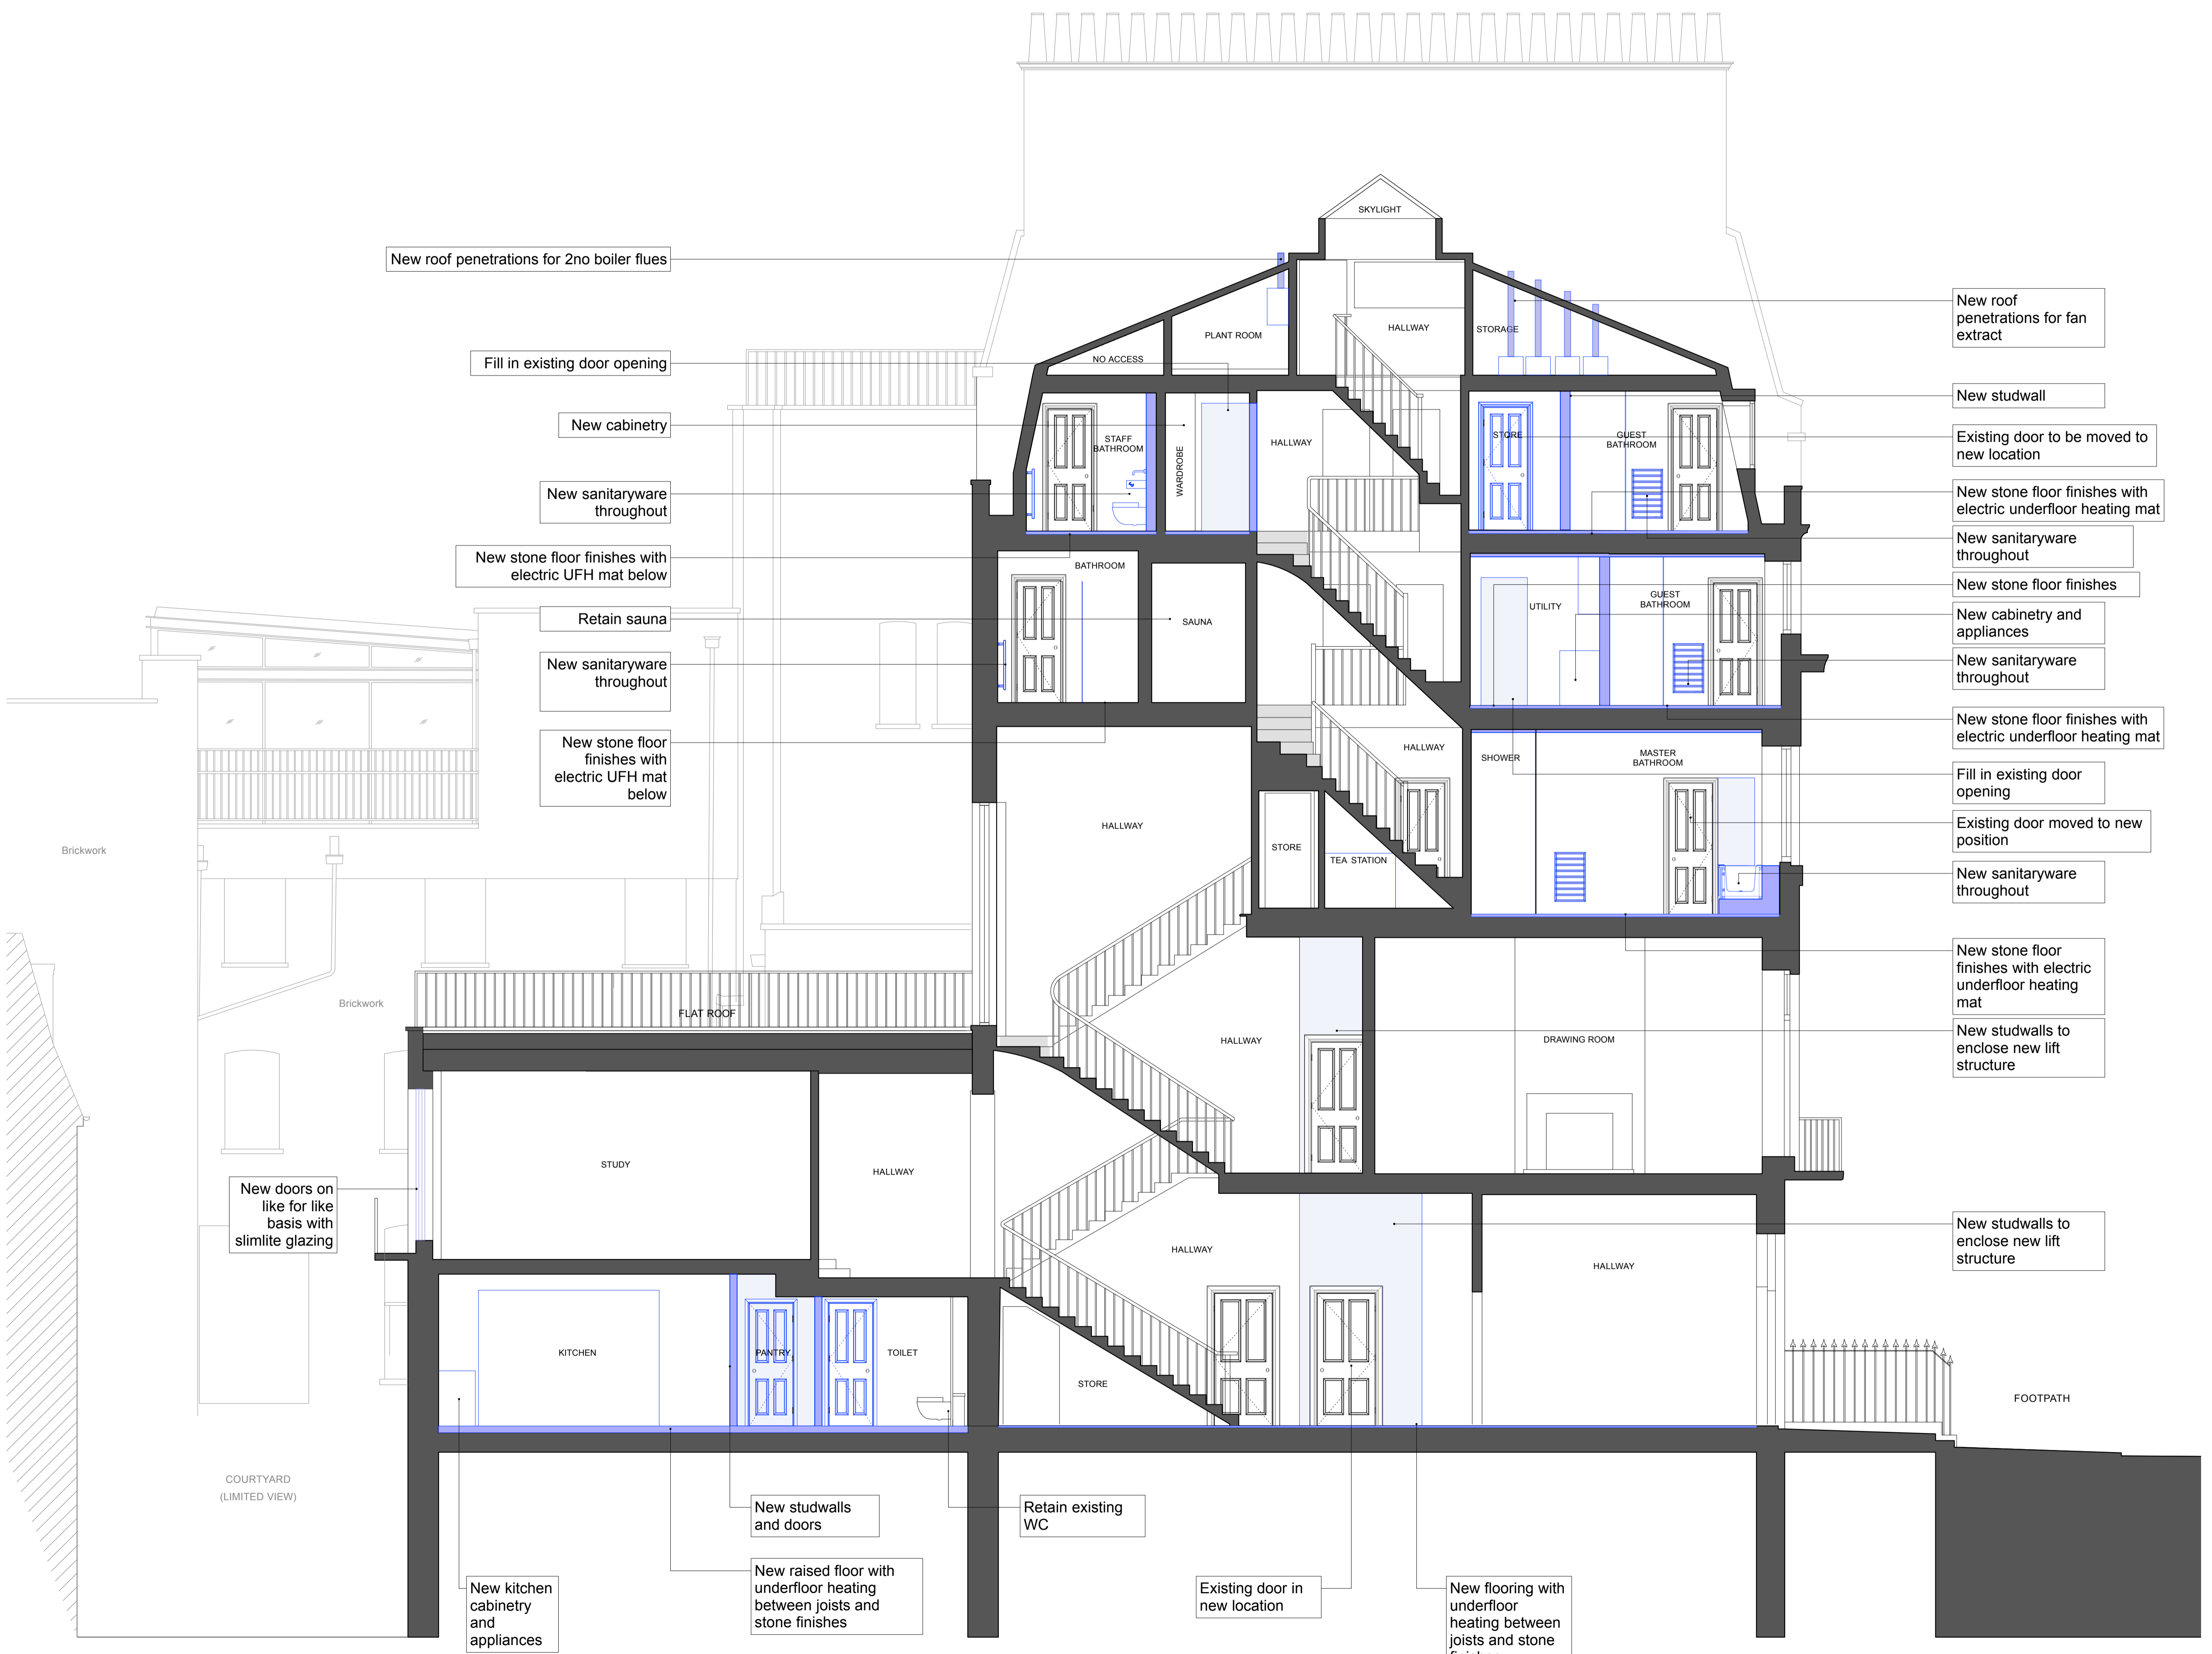


SECTION A-A

Key

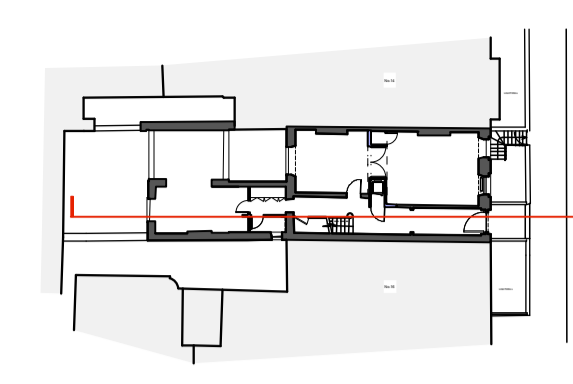

New roof penetrations for 2no boiler flues

Fill in existing door opening

New cabinetry

New sanitaryware throughout

New stone floor finishes with electric UFH mat below

Retain sauna

New sanitaryware throughout

New stone floor finishes with electric UFH mat below

Brickwork

Brickwork

FLAT ROOF

New doors on like for like basis with slimlite glazing

COURTYARD (LIMITED VIEW)

New kitchen cabinetry and appliances

New studwalls and doors

New raised floor with underfloor heating between joists and stone finishes

Retain existing WC

Existing door in new location

New flooring with underfloor heating between joists and stone finishes

New roof penetrations for fan extract

New studwall

Existing door to be moved to new location

New stone floor finishes with electric underfloor heating mat

New sanitaryware throughout

New stone floor finishes

New cabinetry and appliances

New sanitaryware throughout

New stone floor finishes with electric underfloor heating mat

Fill in existing door opening

Existing door moved to new position

New sanitaryware throughout

New stone floor finishes with electric underfloor heating mat

New studwalls to enclose new lift structure


New studwalls to enclose new lift structure



FOOTPATH

PLANNING APPLICATION + LISTED BUILDING CONSENT

**MRJ RUNDELL & ASSOCIATES LTD**  
 Architecture & Design Services  
 The Courtyard - Unit 2a  
 44 Gloucester Avenue  
 London NW1 8JD  
 Tel: 020 7483 8360  
 Fax: 020 7483 8361  
 www.rundellassociates.com  
 office@rundellassociates.com

Client	PIERRE DE WECK
Structural Engineer	
Services Engineer	
Quantity Surveyor	
Project	15 FITZROY SQUARE
Drawing Title	PROPOSED SECTIONS SECTION A-A
Date	Revision
Scale	1:50 @ A1, 1:100 @ A3
Job No.	3505
Drawing No.	<b>310 P</b>
Drawn by	DC
Checked	

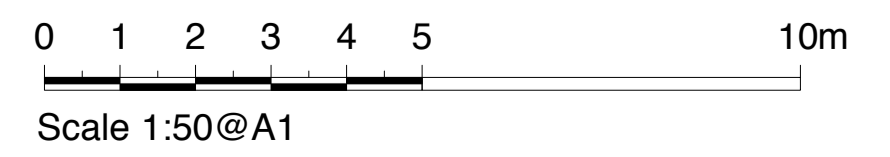

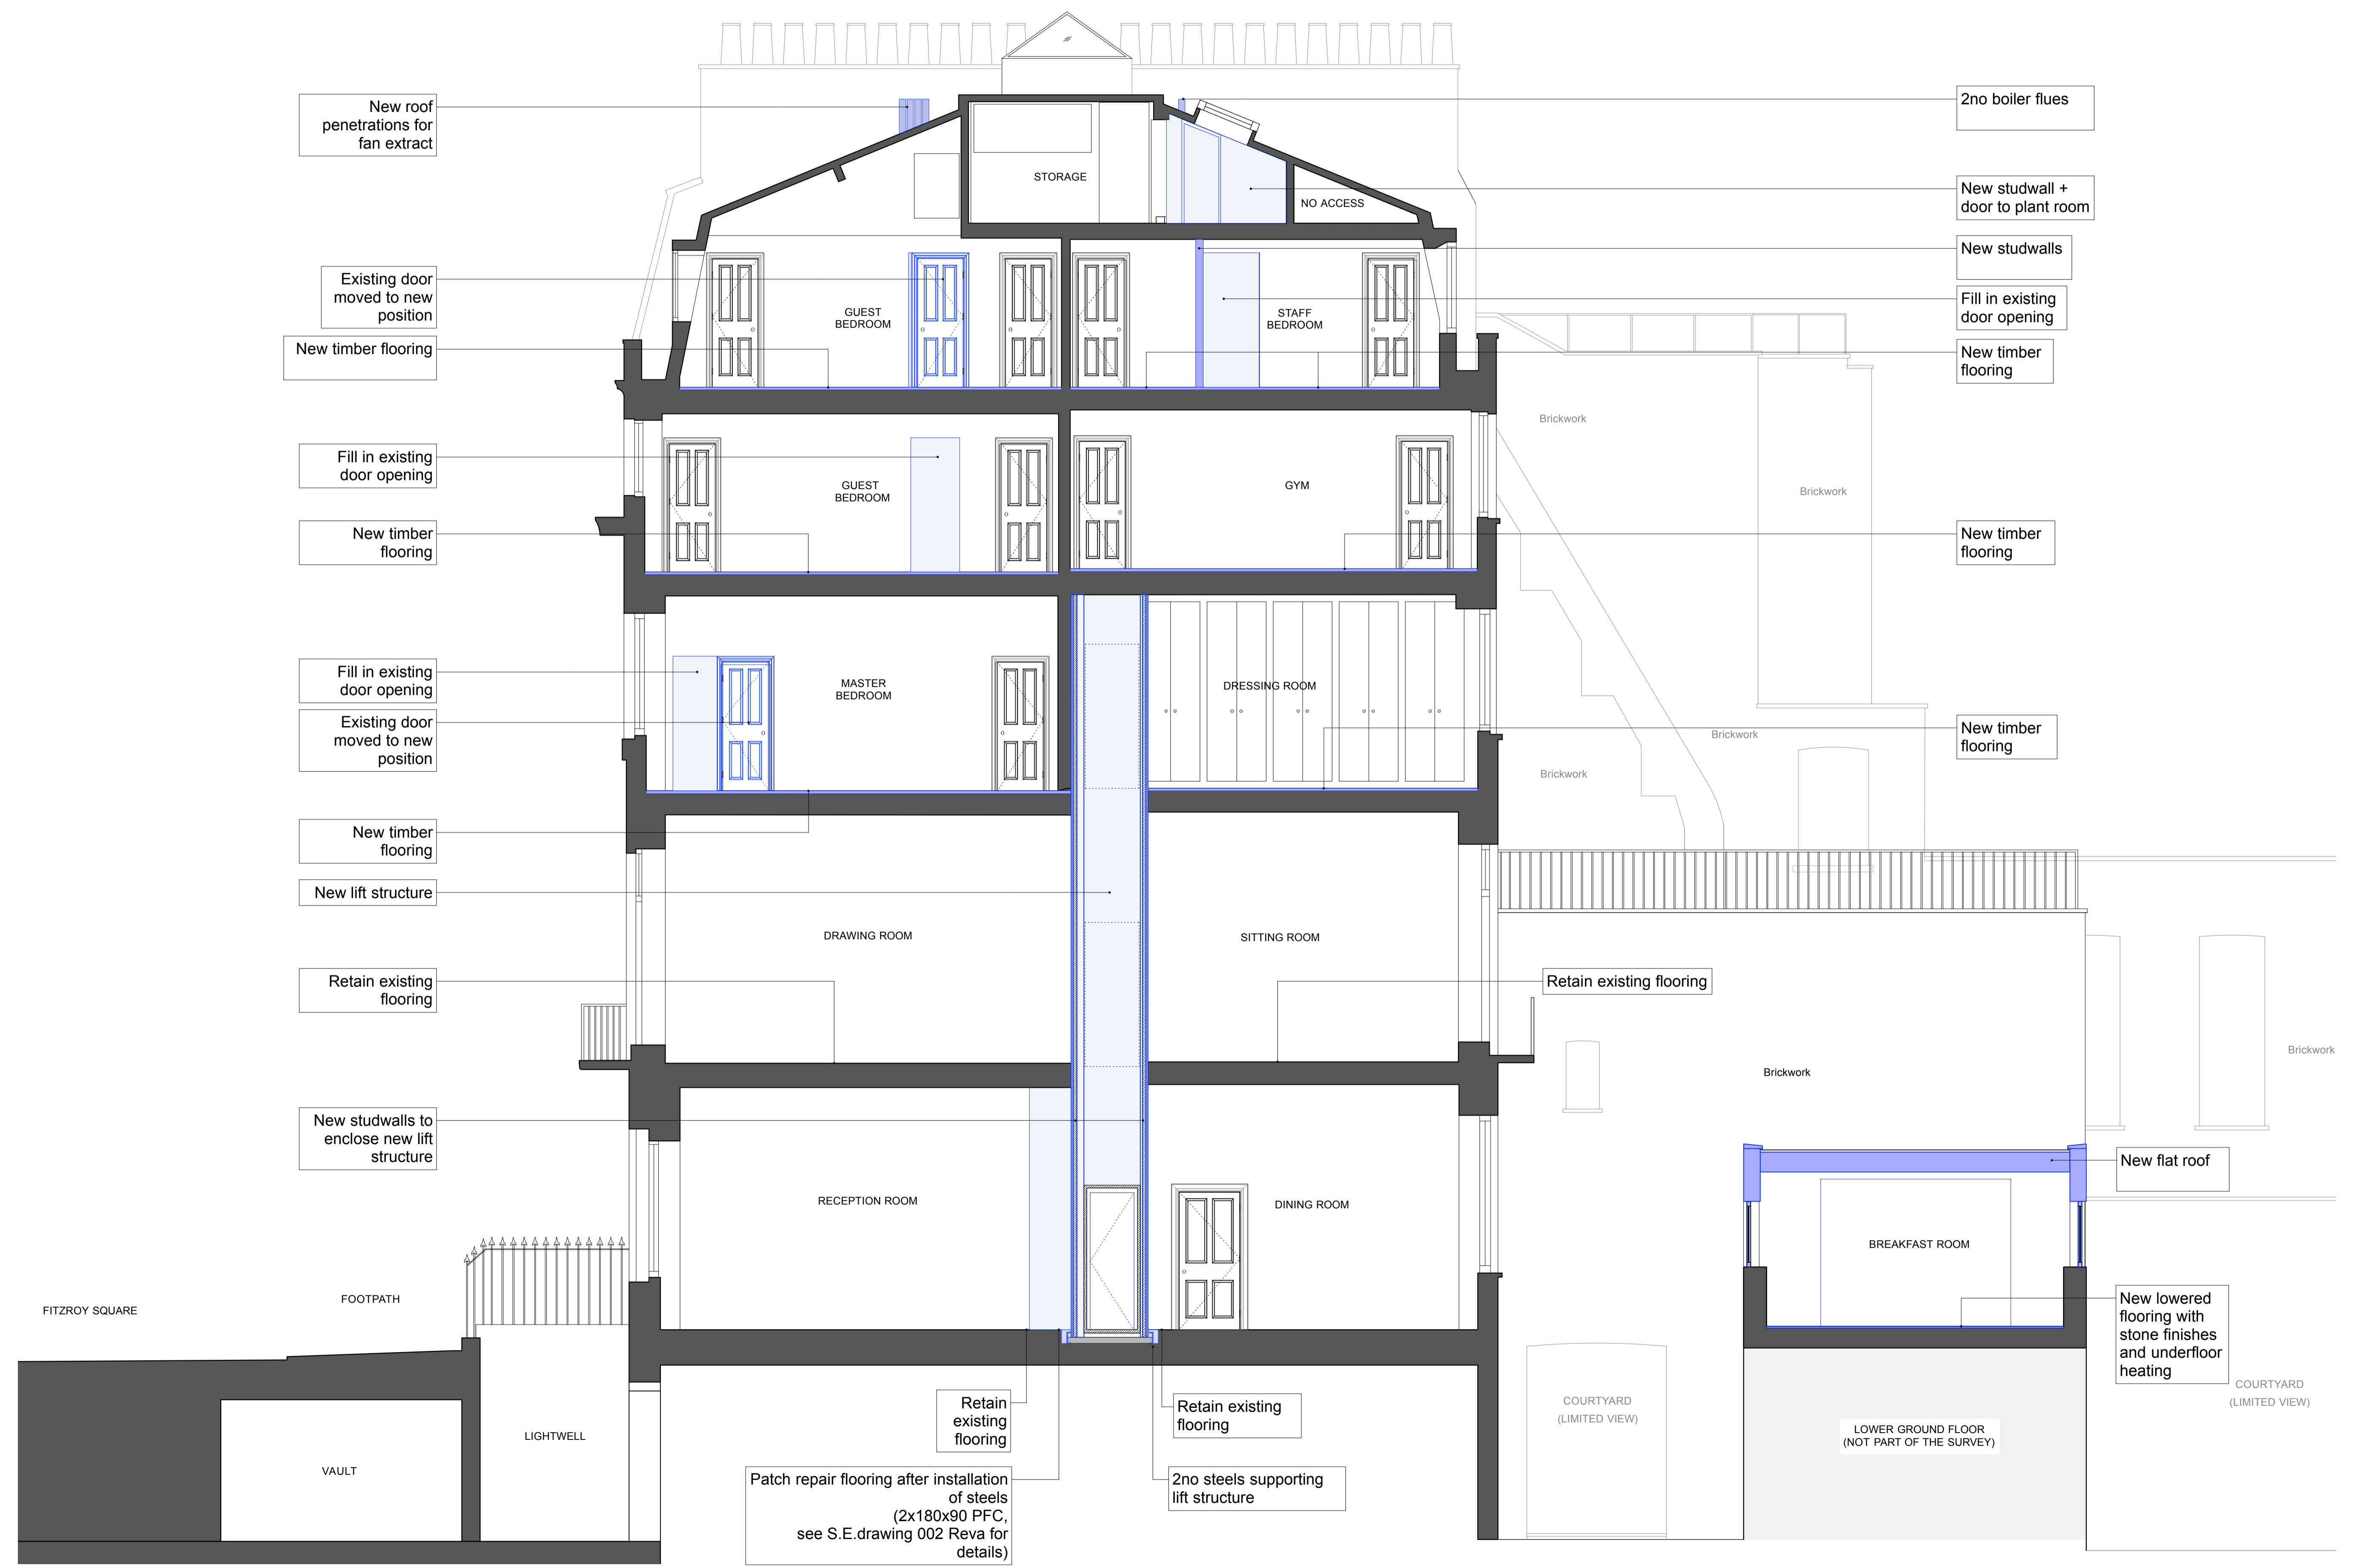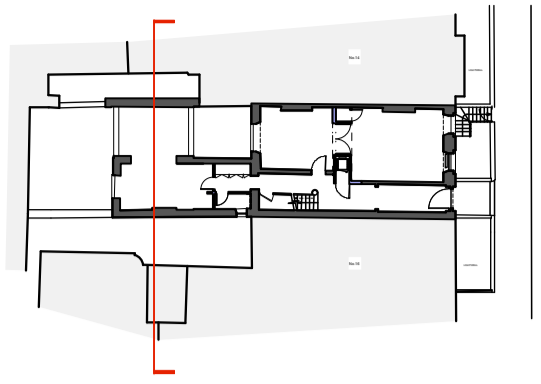

New roof penetrations for fan extract

Existing door moved to new position

New timber flooring

Fill in existing door opening

New timber flooring

Fill in existing door opening

Existing door moved to new position

New timber flooring

New lift structure

Retain existing flooring

New studwalls to enclose new lift structure

FITZROY SQUARE

FOOTPATH

LIGHTWELL

VAULT

Retain existing flooring

Patch repair flooring after installation of steels (2x180x90 PFC, see S.E.drawing 002 Reva for details)

Retain existing flooring

2no steels supporting lift structure

2no boiler flues

New studwall + door to plant room

New studwalls

Fill in existing door opening

New timber flooring

New timber flooring

New timber flooring

Retain existing flooring


New flat roof

New lowered flooring with stone finishes and underfloor heating

COURTYARD (LIMITED VIEW)

LOWER GROUND FLOOR (NOT PART OF THE SURVEY)

COURTYARD (LIMITED VIEW)

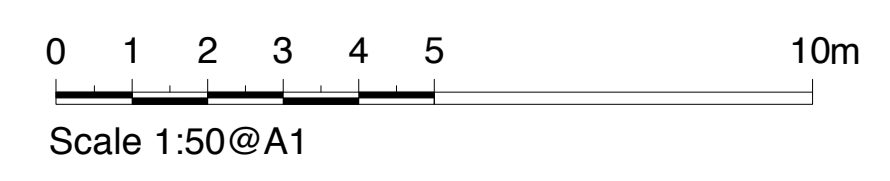

PLANNING APPLICATION + LISTED BUILDING CONSENT

**MRJ RUNDELL & ASSOCIATES LTD**  
 Architecture & Design Services  
 The Courtyard - Unit 2a  
 44 Gloucester Avenue  
 London NW1 8JD  
 Tel. 020 7483 8360  
 Fax. 020 7483 8361  
 www.rundellassociates.com  
 office@rundellassociates.com

Client **PIERRE DE WECK**

Structural Engineer

Services Engineer

Quantity Surveyor

Project **15 FITZROY SQUARE**

Drawing Title  
**PROPOSED SECTIONS  
 SECTION B-B**


Date Revision

Scale **1:50 @ A1, 1:100 @ A3**


Job No. **3505**

Drawing No. **311 P**

Drawn by DC Checked

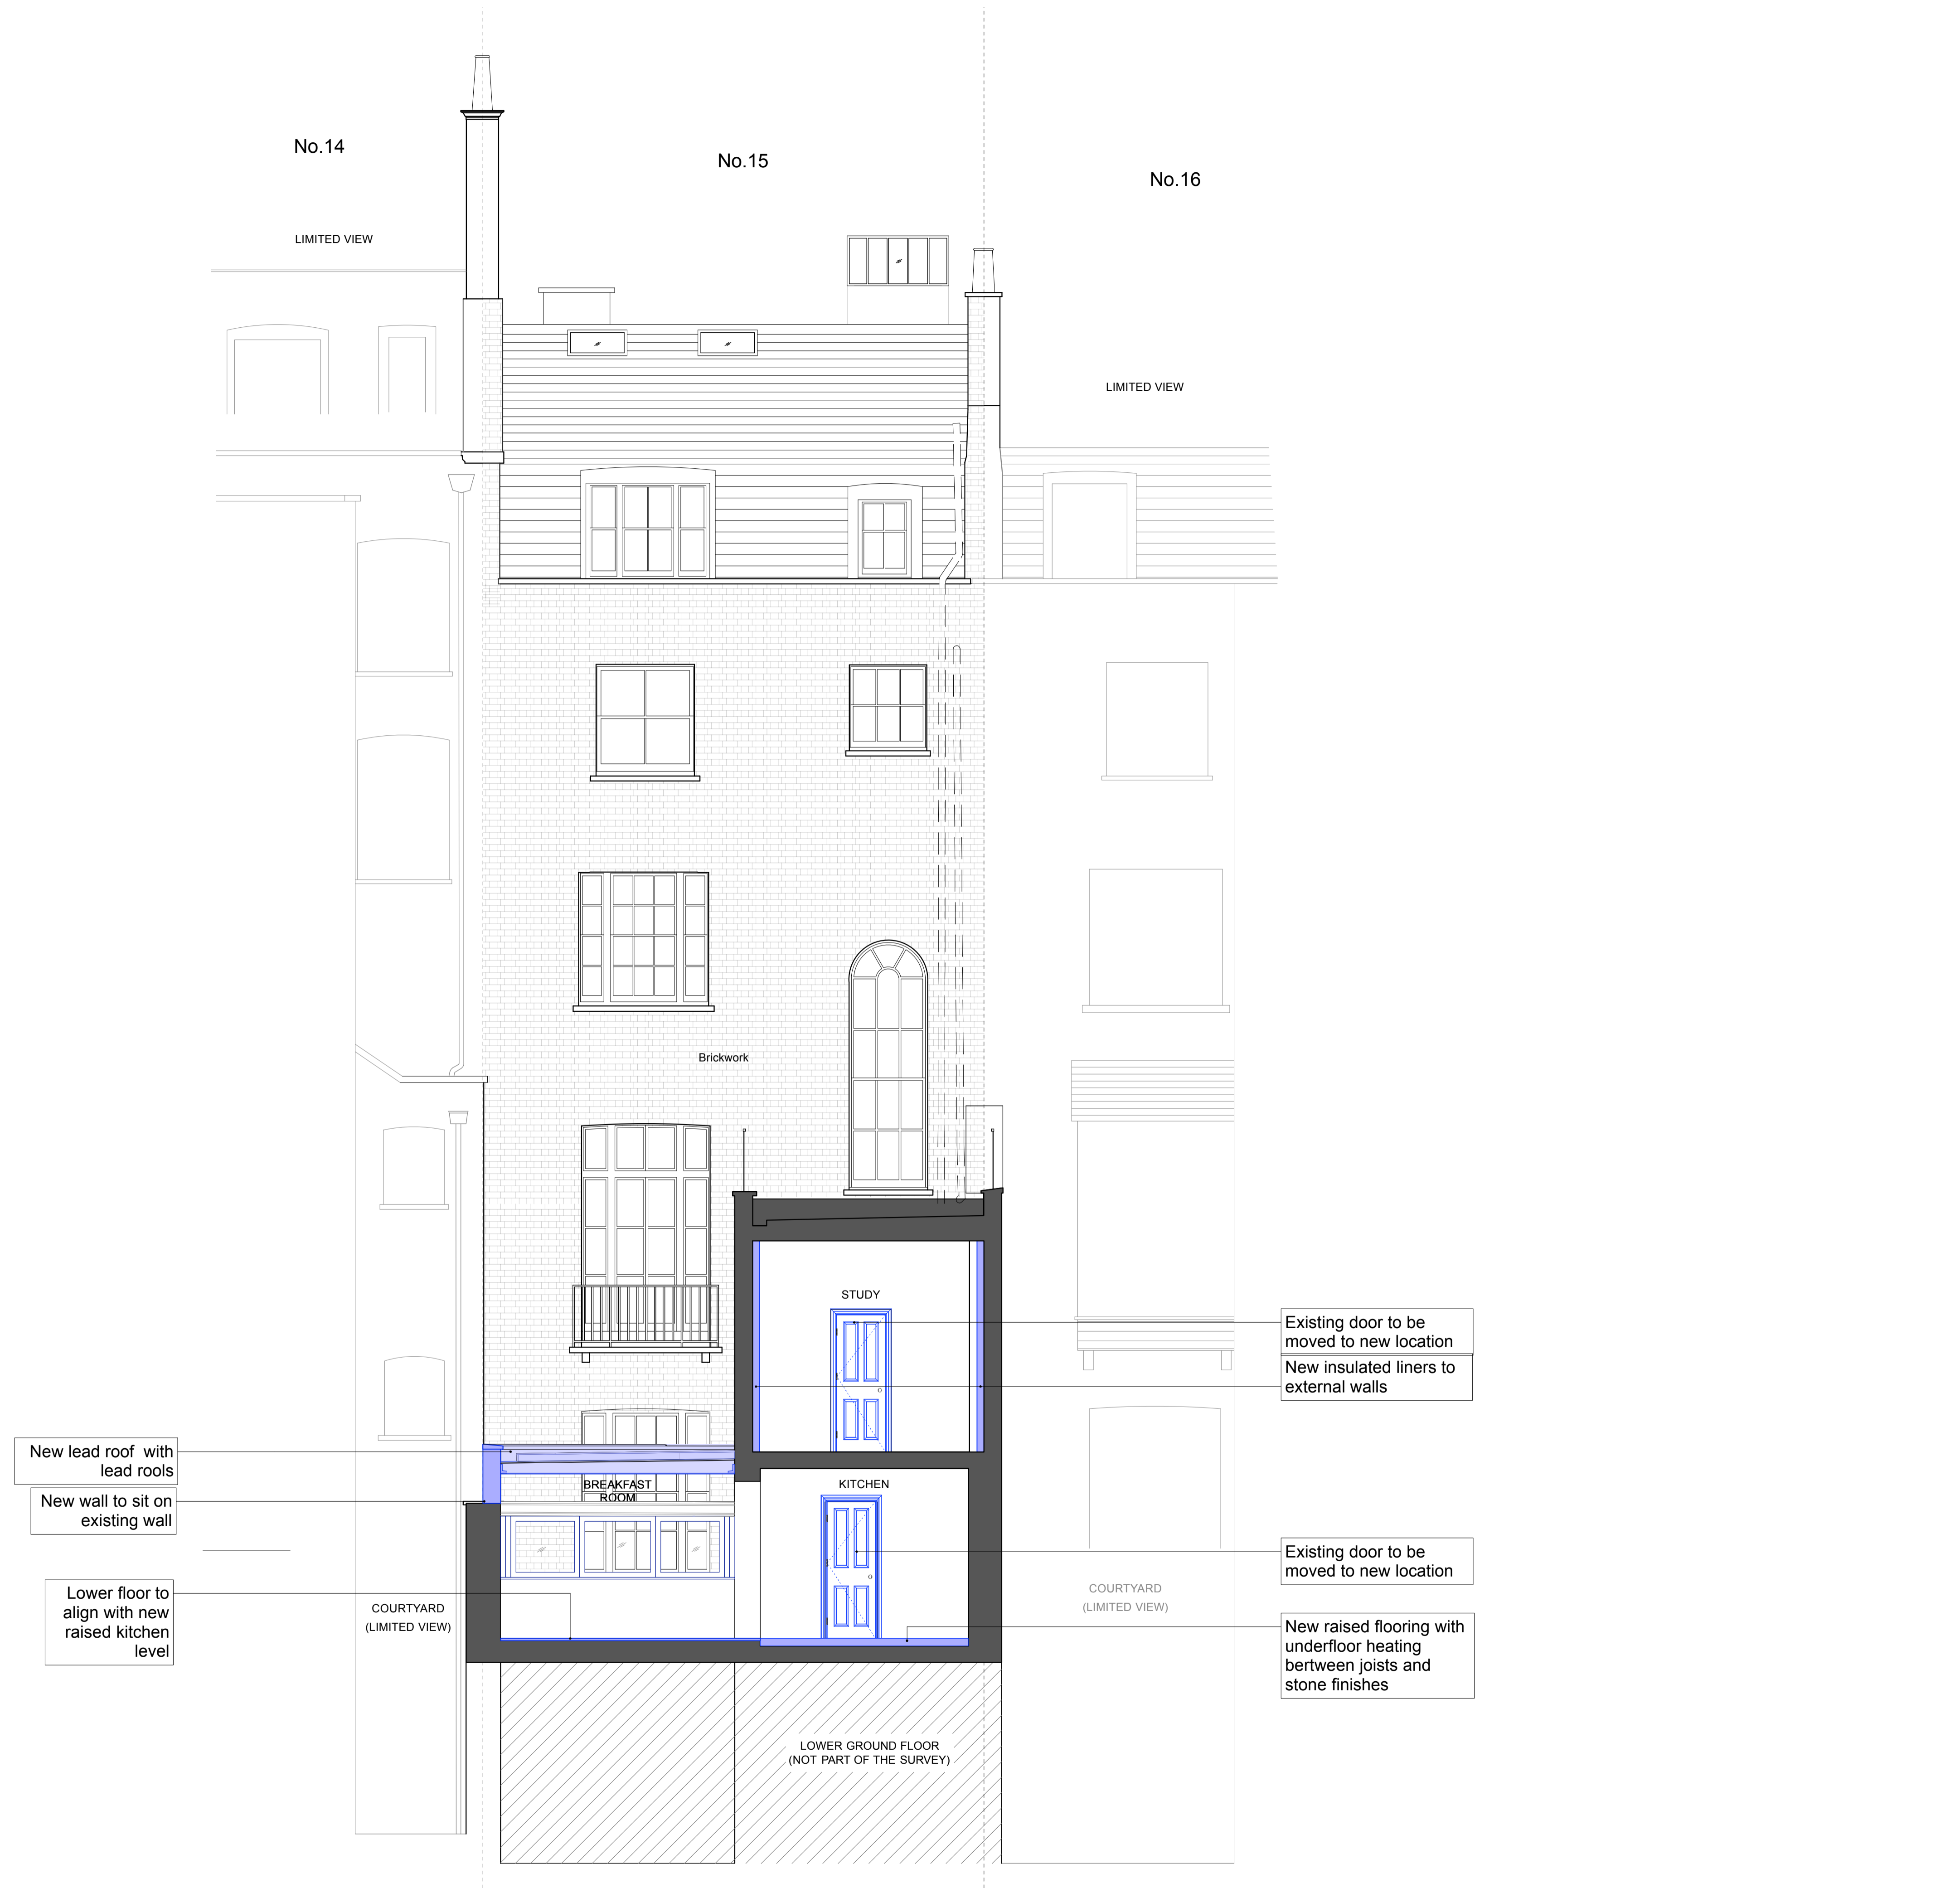

Key

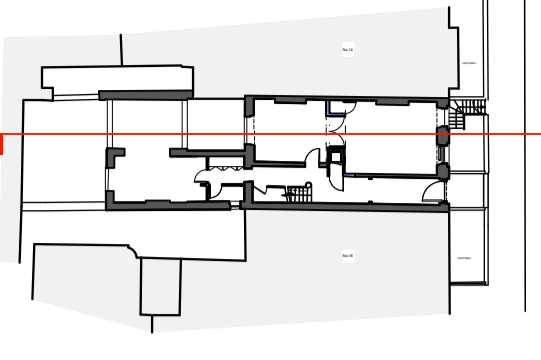

PLANNING APPLICATION + LISTED BUILDING CONSENT

**MRJ RUNDELL & ASSOCIATES LTD**  
 Architecture & Design Services  
 The Courtyard - Unit 2a  
 44 Gloucester Avenue  
 London NW1 8JD  
 Tel. 020 7483 8360  
 Fax. 020 7483 8361  
 www.rundellassociates.com  
 office@rundellassociates.com

Client **PIERRE DE WECK**

Structural Engineer

Services Engineer

Quantity Surveyor

Project **15 FITZROY SQUARE**

Drawing Title  
**PROPOSED SECTIONS SECTION C-C**


Date Revision

Scale **1:50 @ A1, 1:100 @ A3**


Job No. **3505**

Drawing No. **312 P**


Drawn by DC Checked

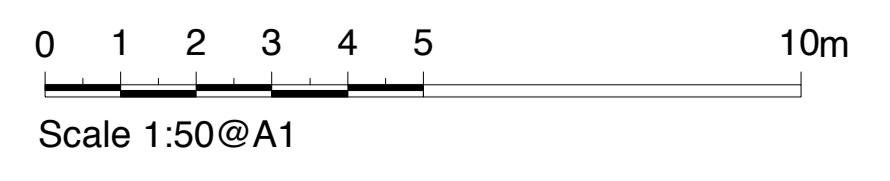

SECTION D-D

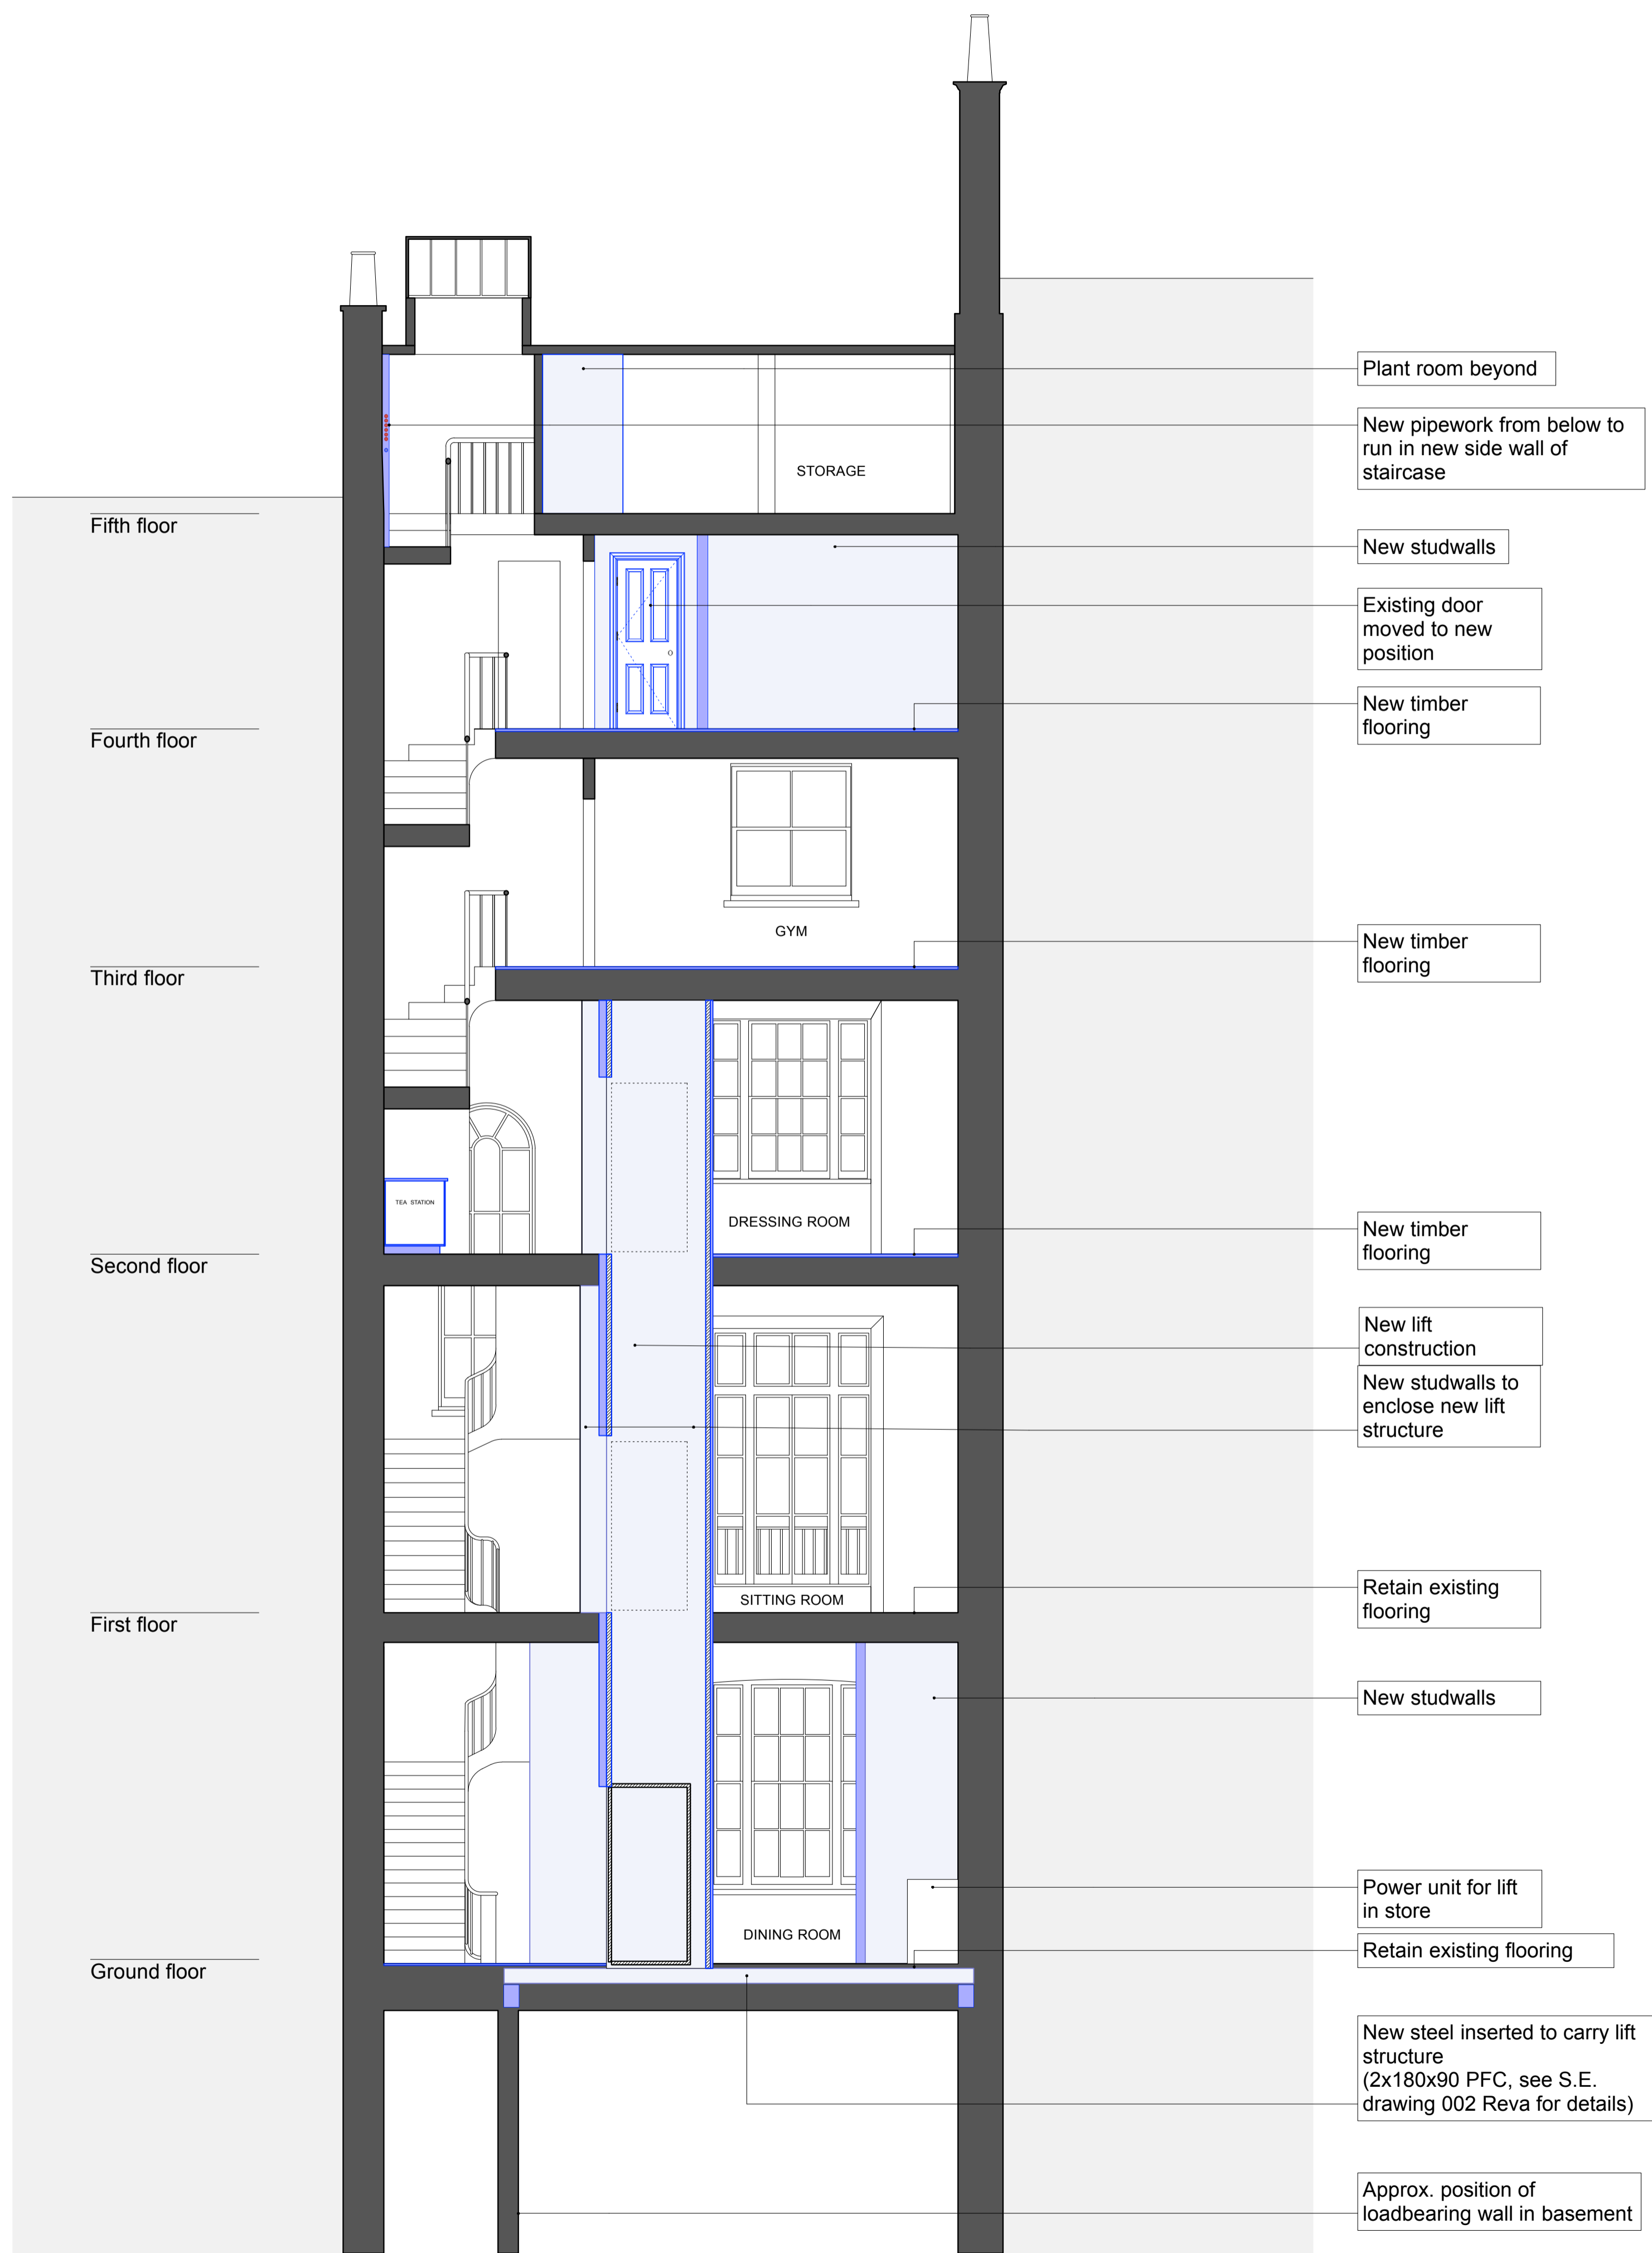

Key

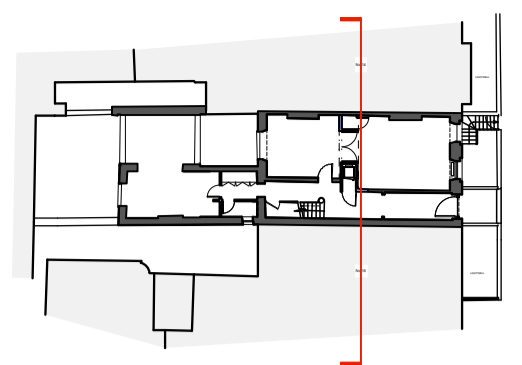

PLANNING APPLICATION + LISTED BUILDING CONSENT

**MRJ RUNDELL & ASSOCIATES LTD**  
 Architecture & Design Services  
 The Courtyard - Unit 2a  
 44 Gloucester Avenue  
 London NW1 8JD  
 Tel. 020 7483 8360  
 Fax. 020 7483 8361  
 www.rundellassociates.com  
 office@rundellassociates.com

Client **PIERRE DE WECK**

Structural Engineer

Services Engineer

Quantity Surveyor

Project **15 FITZROY SQUARE**

Drawing Title  
**EXISTING SECTIONS  
 SECTION D-D**

Date Revision

Scale **1:50 @ A1, 1:100 @ A3**

Job No. **3505**

Drawing No. **313 P**

Drawn by **DC** Checked

