

Revision - Drawn Date

Anthony D. Chapman
F.R.I.C.S

1 Myddlyton Place, Saffron Walden, Essex
CB10 1BB
Telephone # Fax: 01799 516111
Mobile: 07860 587373

Project / Client

Van Bern House

Title
Existing Plans

Dwg No Amend 23.10.15 Revision

Scale(s) 1:100 Size A4 Drwn DRC Date DRC27-08-15

Sheet 1 of 8



Existing Front Elevation

Revision - Drawn Date

Anthony D. Chapman
F.R.I.C.S

1 Myddlyton Place, Saffron Walden, Essex
CB10 1BB
Telephone # Fax: 01799 516111
Mobile: 07860 587373

Project / Client

Van Bern House

Title

Existing Elevations


Dwg No Revision

Amend 23.10.15

Scale(s) Size Drwn Date
1:100 A4 DRC27-08-15

Sheet

2 of 8

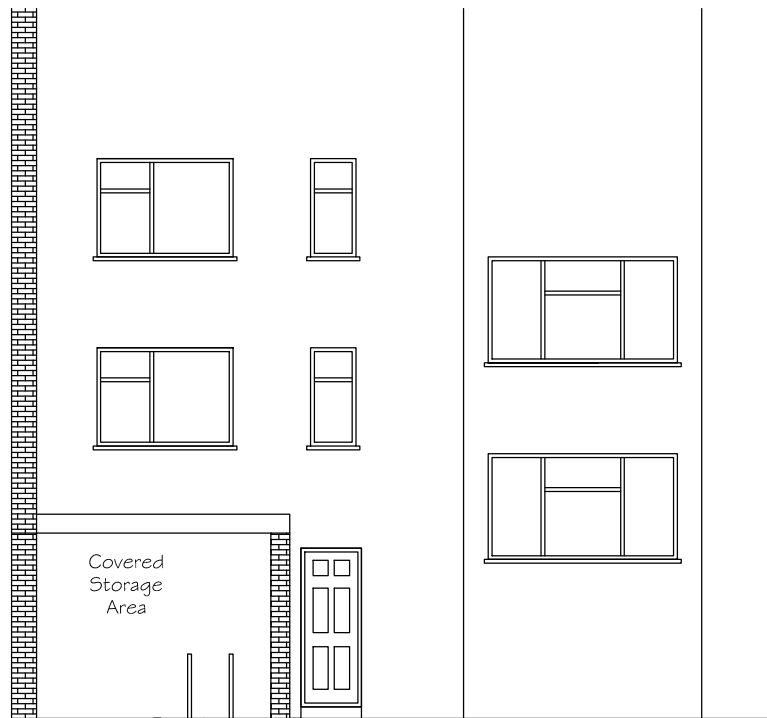

Existing Bike
Racks

Existing Rear Elevation

Revision - Drawn Date

Anthony D. Chapman
F.R.I.C.S


1 Myddlyton Place, Saffron Walden, Essex
CB10 1BB
Telephone # Fax: 01799 516111
Mobile: 07860 587373

Project / Client
Van Bern House

Title
Existing Elevations

Dwg No	Revision
Amend 23.10.15	
Scale(s)	Size Drwn Date
1:100	A4 DRC27-08-15

Sheet
3 of 8

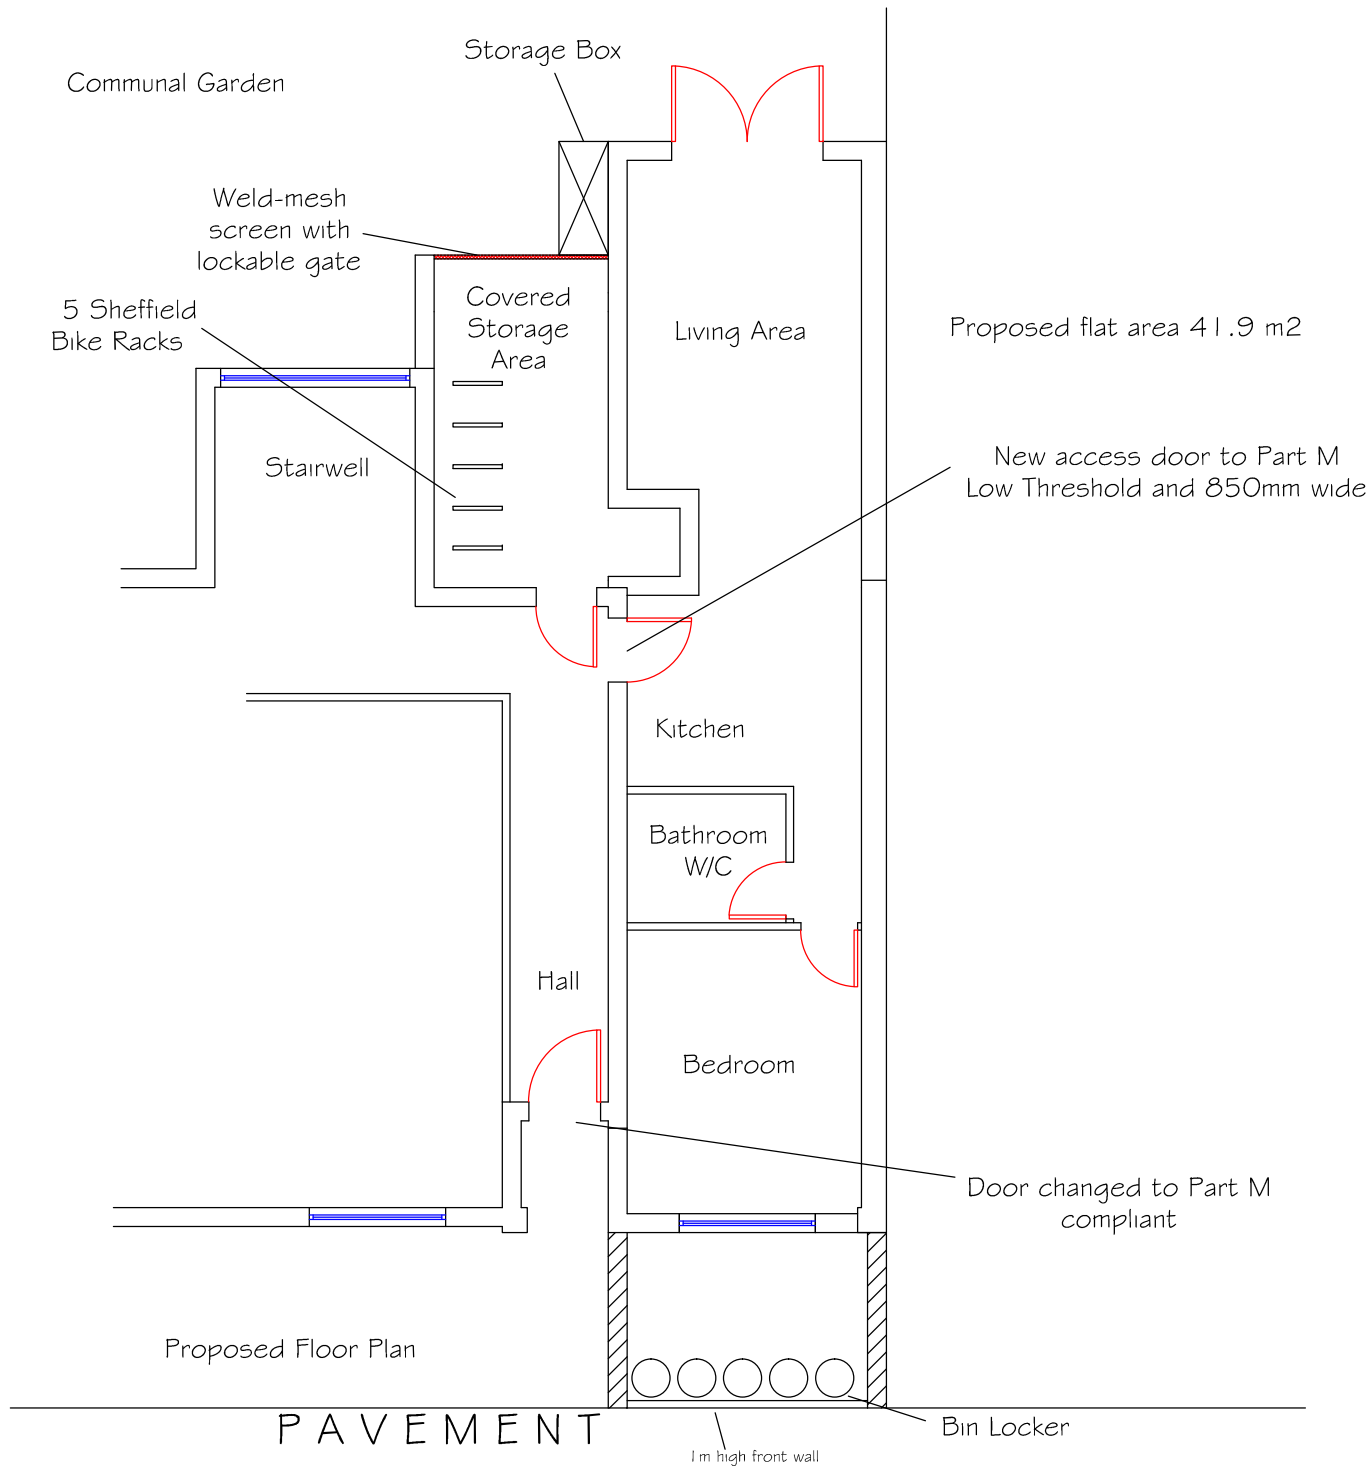

Revision -	Drawn	Date
Anthony D. Chapman		
F.R.I.C.S		
1 Myddlyton Place, Saffron Walden, Essex CB10 1BB Telephone # Fax: 01799 516111 Mobile: 07860 587373		
Project / Client		
Van Bern House		
Title		
Proposed Plans		
Revision B		
1:100		
Dwg No	Revision	
Amend 06.12.2015		
Scale(s)	Size	Drwn Date
1:100	A4	DRC27-08-15
Sheet		
4 of 8		

Communal Garden

Storage Box

Weld-mesh screen with gate with time key code lock (for access purposes)

Living Area

Proposed flat area 41.9 m²

Covered Storage Area

5 Sheffield Bike Racks

Stairwell

New access door to Part M
Low Threshold and 850mm wide

Revision - Drawn Date

Anthony D. Chapman
F.R.I.C.S


1 Myddlyton Place, Saffron Walden, Essex
CB10 1BB
Telephone # Fax: 01799 516111
Mobile: 07860 587373

Project / Client
Van Bern House

Title
Proposed Plans
Revision B
1:50

Dwg No Amend 06.12.2015 Revision
Scale(s) Size Drwn Date
1:50 A4 DRC27-08-15

Sheet 5 of 8

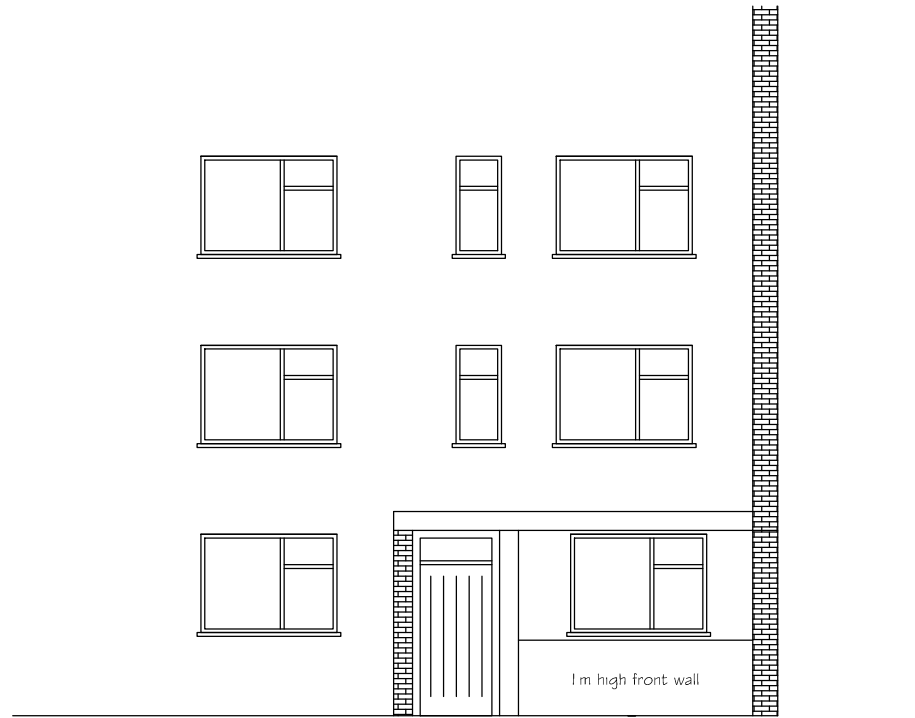

Proposed Front Elevation

Bin locker behind boundary wall

Revision - Drawn Date

Anthony D. Chapman
F.R.I.C.S

1 Myddlyton Place, Saffron Walden, Essex
CB10 1BB
Telephone # Fax: 01799 516111
Mobile: 07860 587373

Project / Client
Van Bern House

Title
Proposed Elevations
Revision B

Dwg No	Revision
Amend 06.12.2015	
Scale(s)	Size Drwn Date
1:100	A4 DRC27-08-15

Sheet 6 of 8



Proposed Rear Elevation

Revision - Drawn Date

Anthony D. Chapman
F.R.I.C.S


1 Myddlyton Place, Saffron Walden, Essex
CB10 1BB
Telephone # Fax: 01799 516111
Mobile: 07860 587373

Project / Client
Van Bern House


Title
Proposed Elevations
Revision B

Dwg No	Revision
Amend 06.12.2015	
Scale(s)	Size Drwn Date
1:100	A4 DRC27-08-15

Sheet 7 of 8

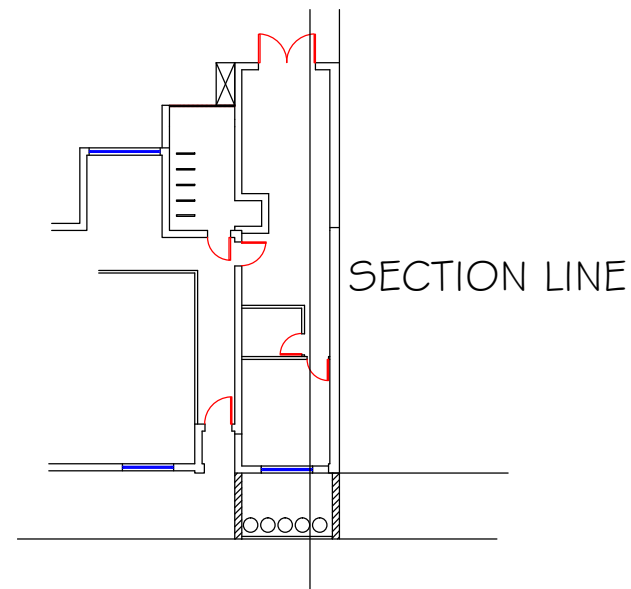

SECTION LINE

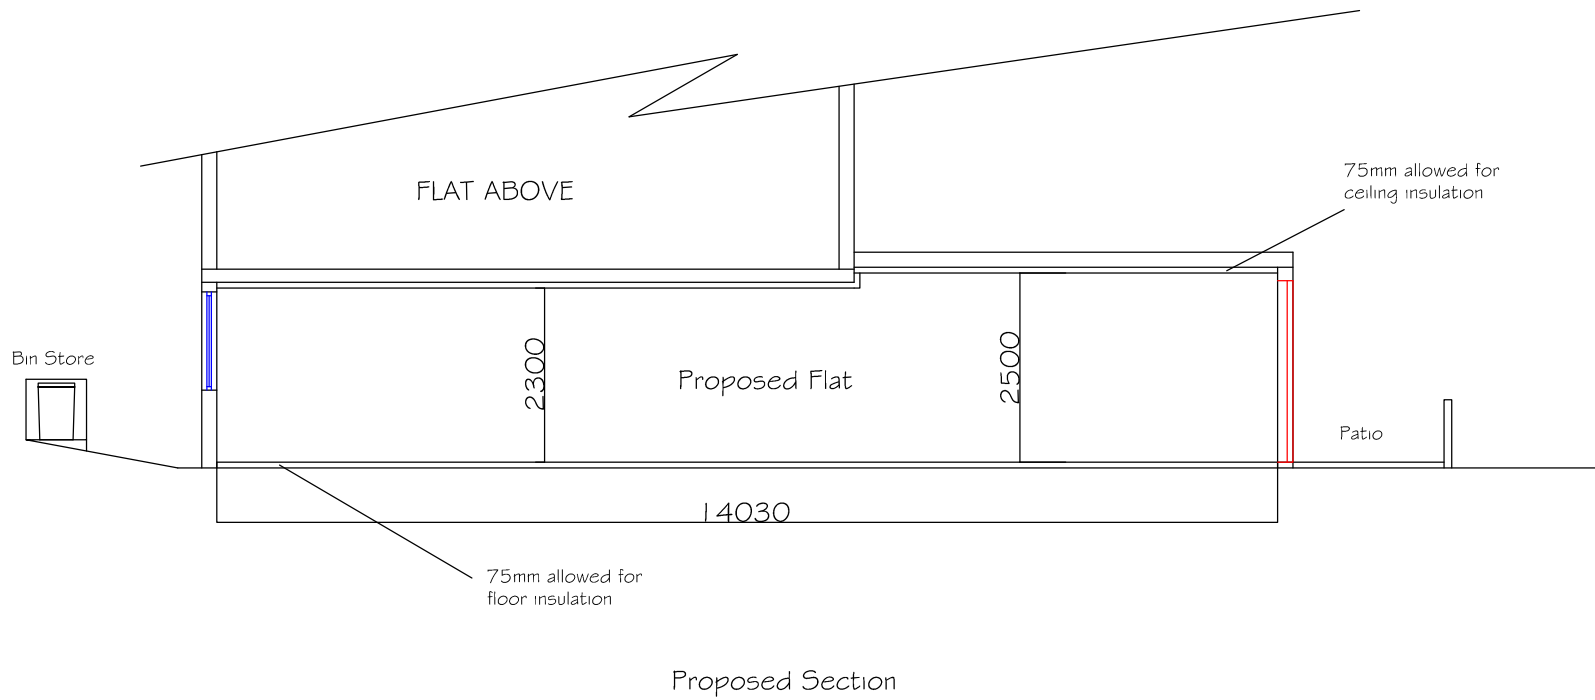

Revision - Drawn Date

Anthony D. Chapman
F.R.I.C.S

1 Myddlyton Place, Saffron Walden, Essex
CB10 1BB
Telephone # Fax: 01799 516111
Mobile: 07860 587373

Project / Client
Van Bern House

Title
Proposed Section
Revision B

Dwg No	Amend 06.12.2015	Revision
Scale(s)	1:100	Size Drwn Date
		A4 DRC02-12-15

Sheet 8 of 8