



EXISTING PLAN (VACANT) 1:100

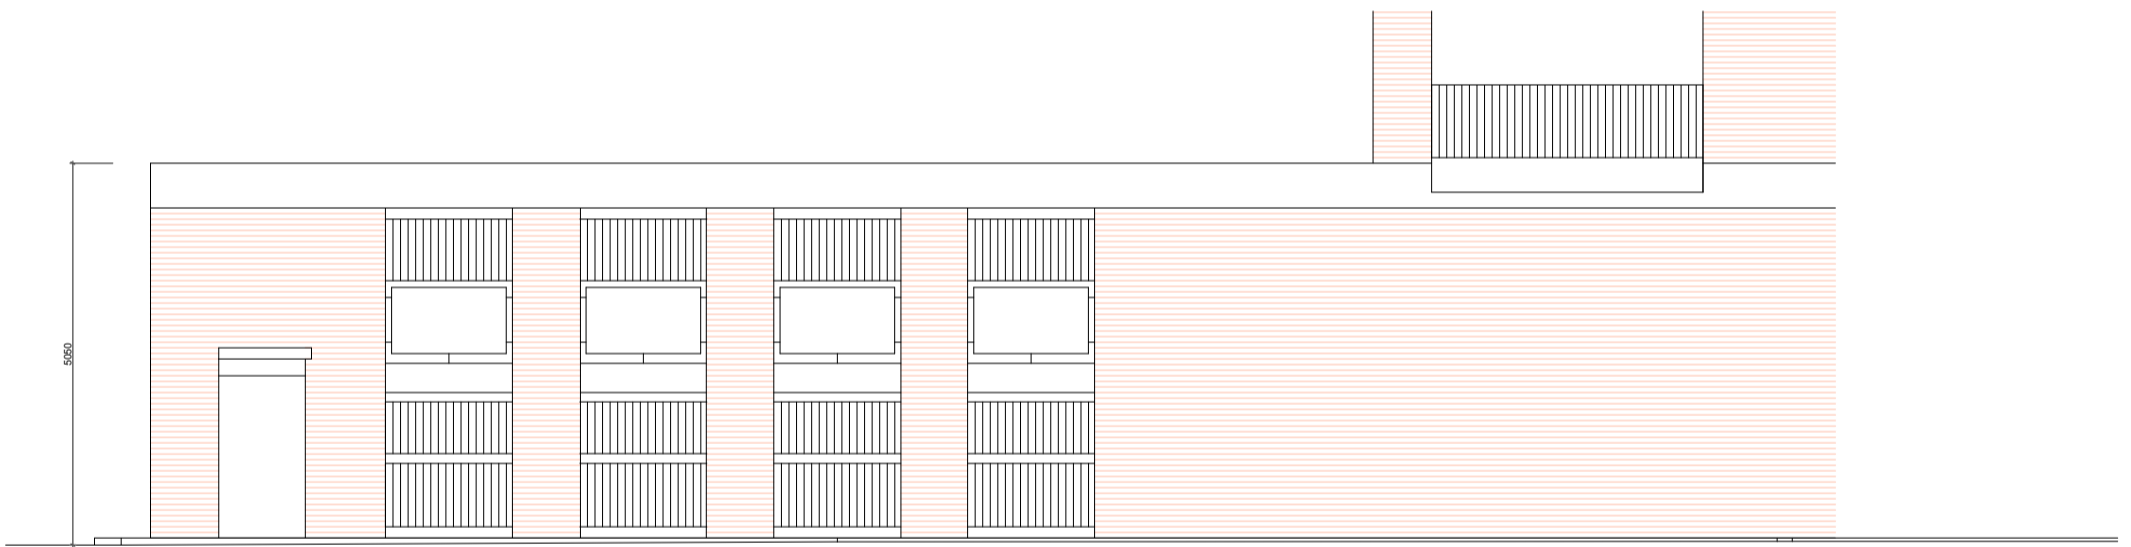

EXISTING NORTH BLAIR COURT ELEVATION 1:100

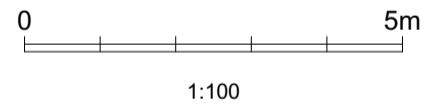

SHAUN KNIGHT
ARCHITECTURE

40 FALCON ROAD, HAMPTON
TW12 2RA
07824 815 258M
0208 287 0596T
E:skarchitecture@hotmail.co.uk
W:shaunknightarchitecture.com

PROJECT: MIDDLEFIELD

TITLE : EXISTING PLAN AND
CONEXT ELEVATION

Date: DECEMBER 2015

Scale: 1:100 AT A3 Drawn: SDK

DRAWING NUMBER: SK004

The copyright of this drawing is the property of
SHAUN KNIGHT ARCHITECTURE LIMITED
and may not be reproduced in any form without prior
written consent.