


REVISIONS

Rev.	Date	By
-	-	-

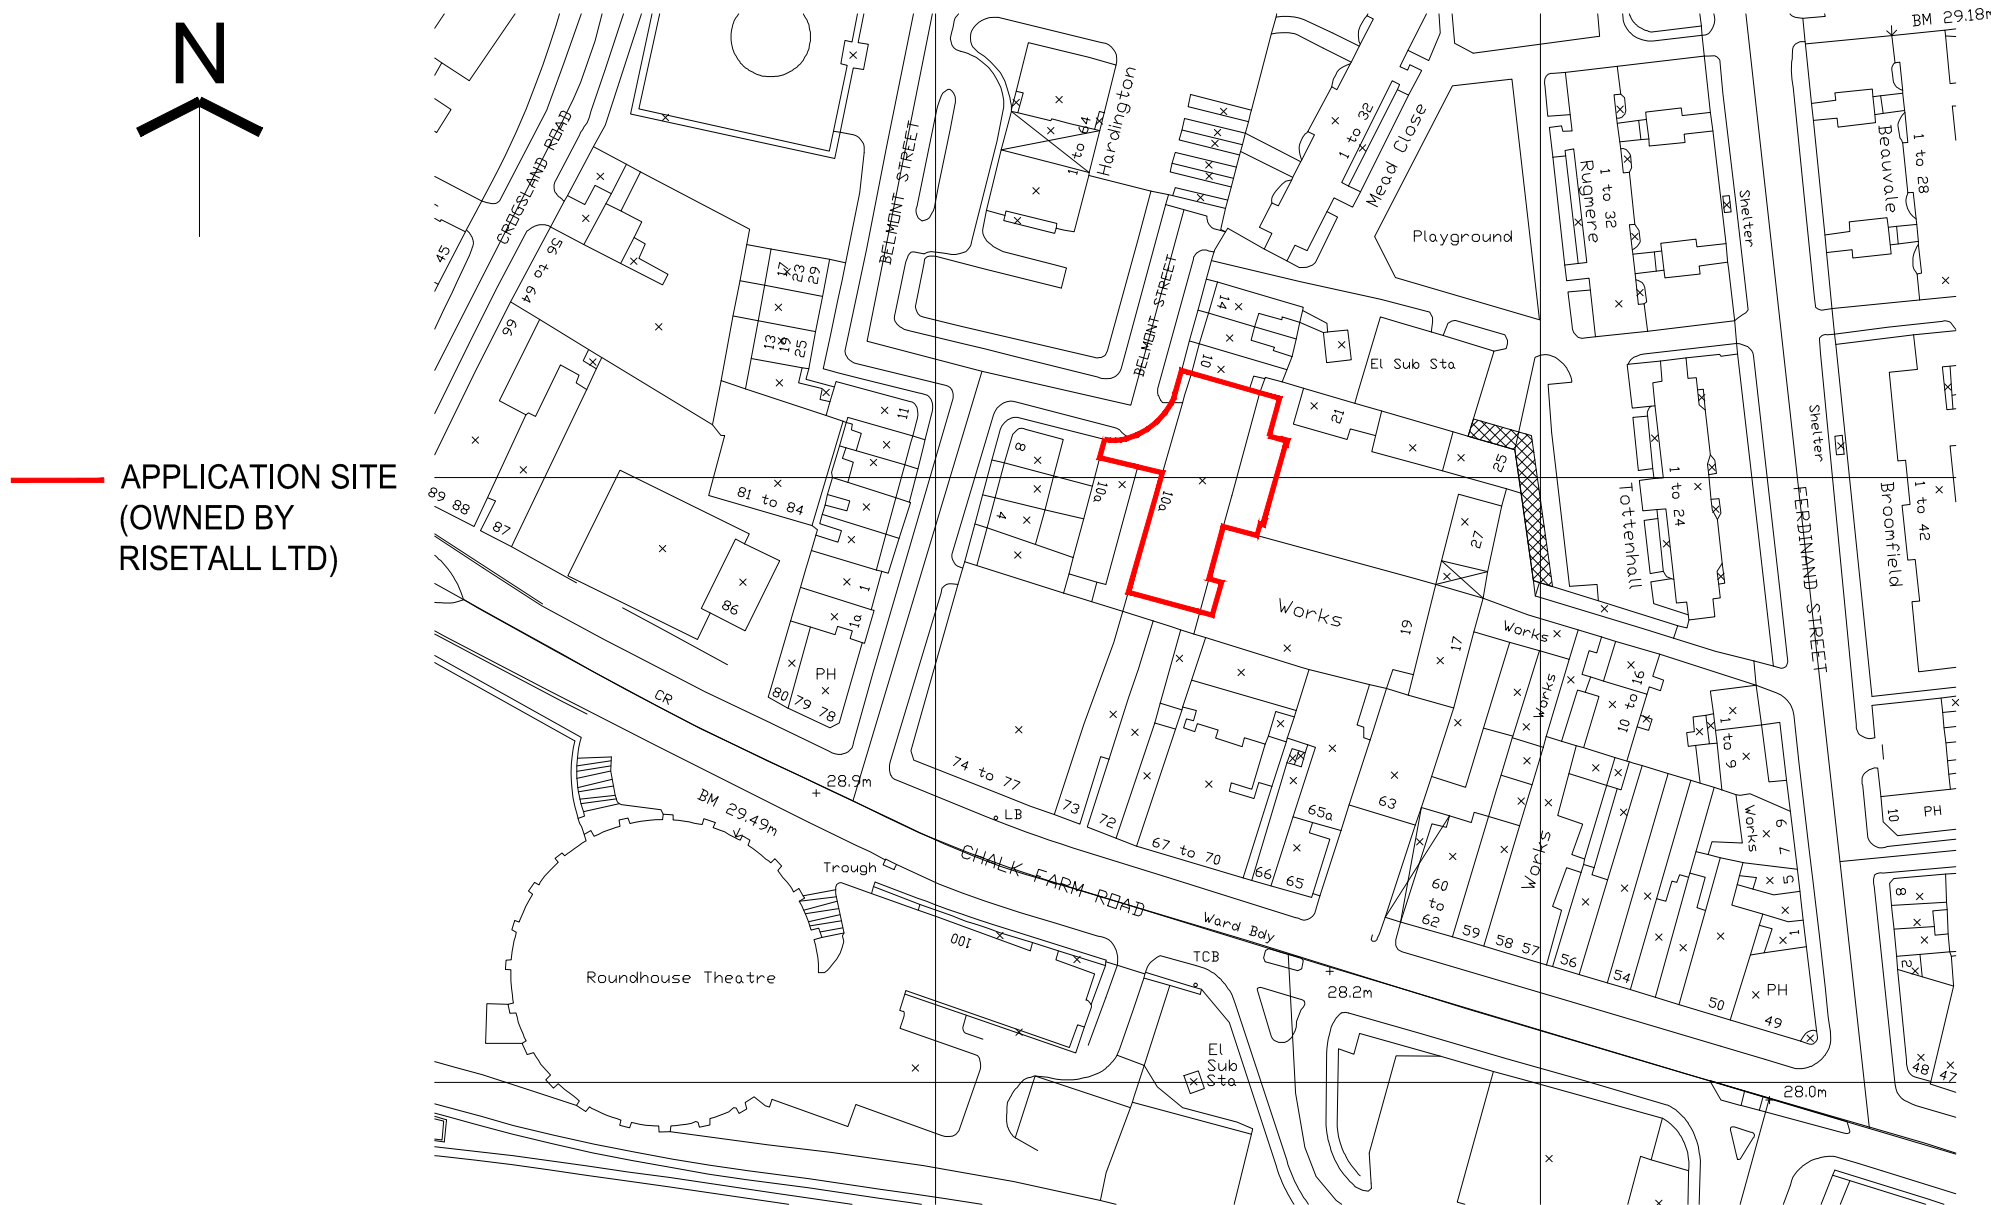


Crown Copyright. All rights reserved. Licence Number 100020449  
Scale 1:1250

EXISTING SITE LOCATION MAP

PLANNING APPLICATION

ALL DIMENSIONS TO BE CHECKED ON SITE  
WORK TO FIGURED DIMENSIONS ONLY  
REPORT DISCREPANCIES TO THE ARCHITECT  
AT ONCE BEFORE PROCEEDING

Contemporary Design Solutions

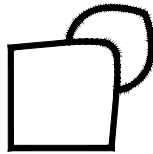

46 Great Marlborough Street  
London  
W1F 7JW  
Telephone: 020 7494 9000 Fax: 020 7494 4944

Client

RISETALL LTD

Project Title

Entrance Gates and Railings Raised to 1.8m  
10A Belmont Street, London NW1

Drawing Title

Site Location Plan

Scale	1:1250 @ A1	Date	December 2015
-------	-------------	------	---------------

Drawn	LV	Checked	
Drawing No.	151210-A(SO)001	Rev.	-

CAD plot date: 07 Dec 2015 - 05:24pm