




REVISIONS		
Rev.	Date	By

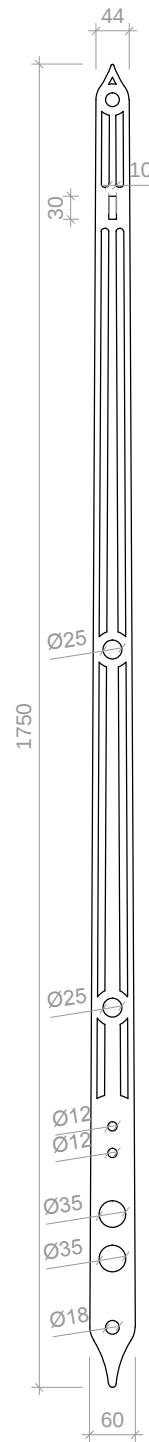


ITEM A: q.ty 56
10mm MS

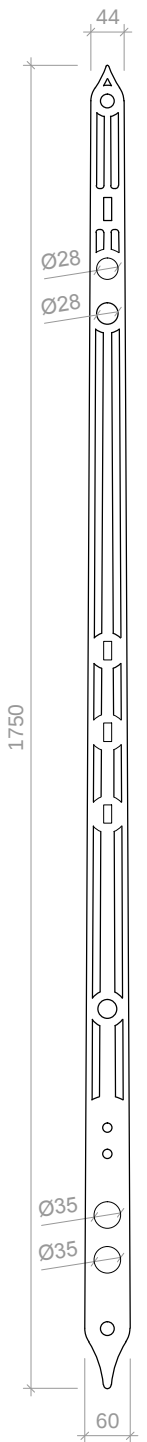


ITEM B: q.ty 6
10mm MS

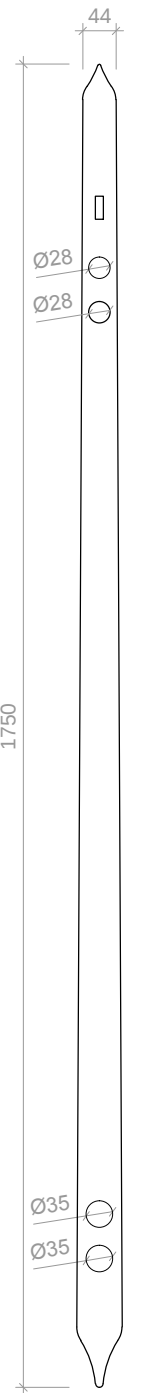


ITEM C: q.ty 14
10mm MS

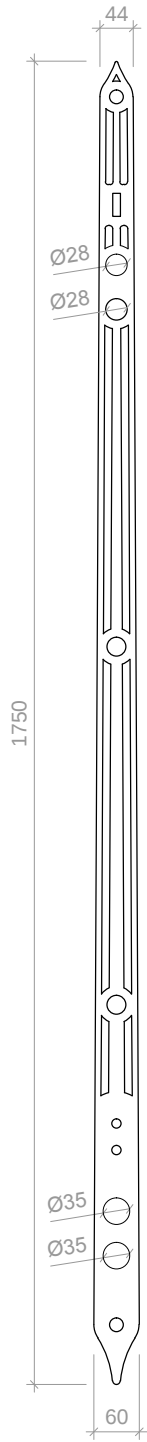


ITEM D: q.ty 33
10mm MS

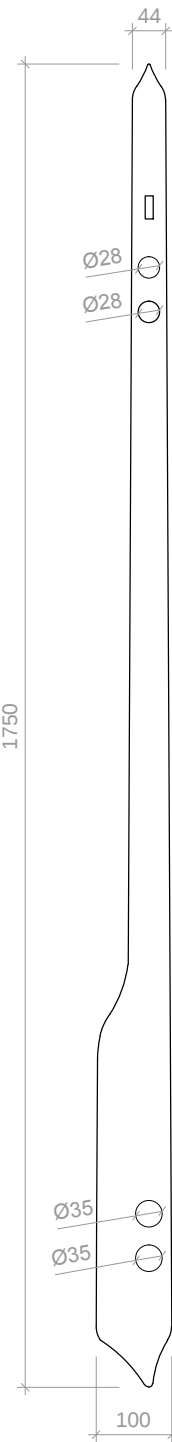


ITEM E: q.ty 2
10mm MS

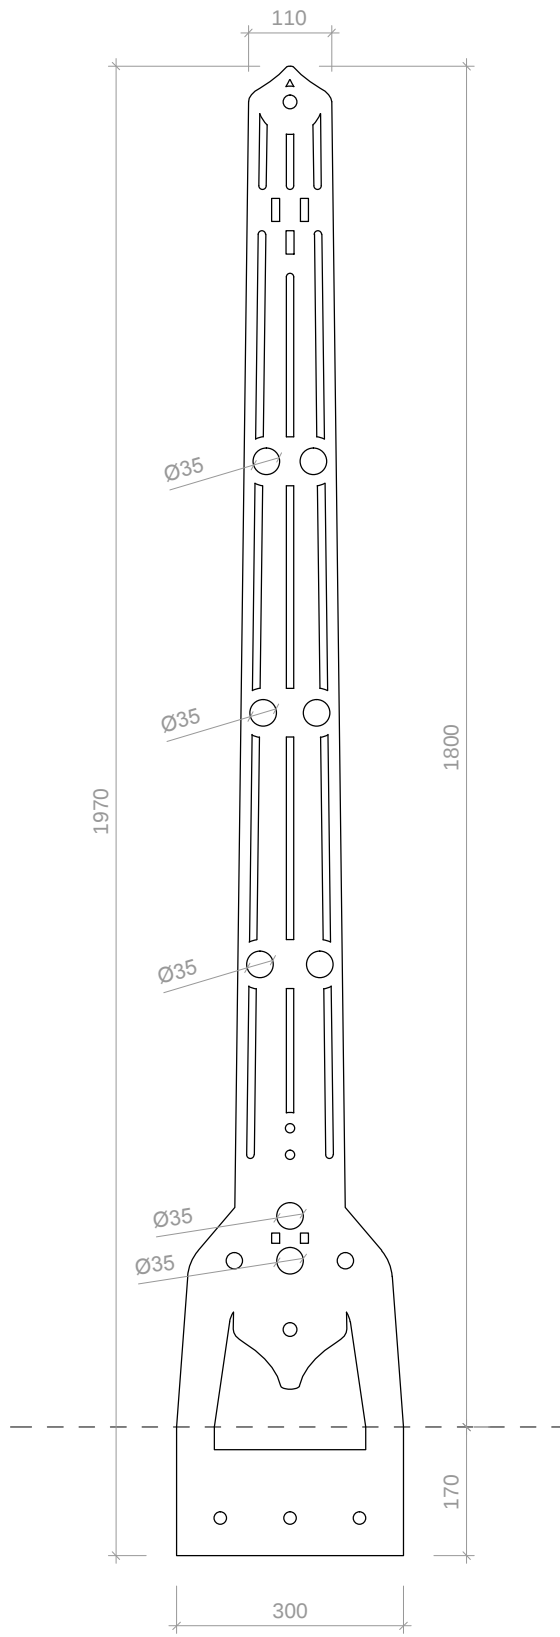


ITEM F: q.ty 8
10mm MS

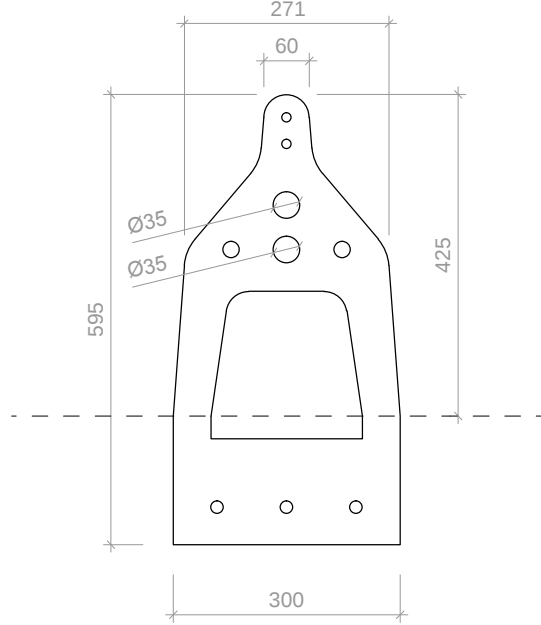


ITEM G: q.ty 22
8mm MS

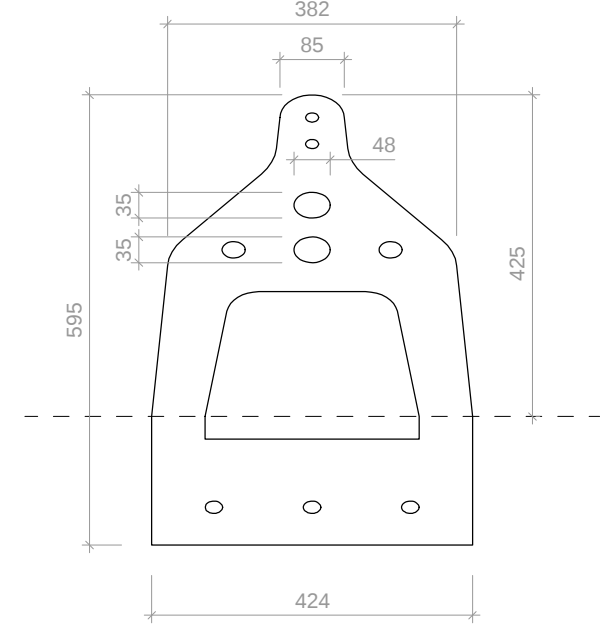


ITEM H: q.ty 4
8mm MS

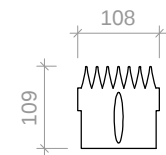


ITEM I: q.ty 83
10mm MS

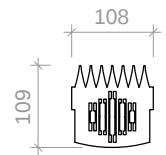


ITEM J: q.ty 11
10mm MS

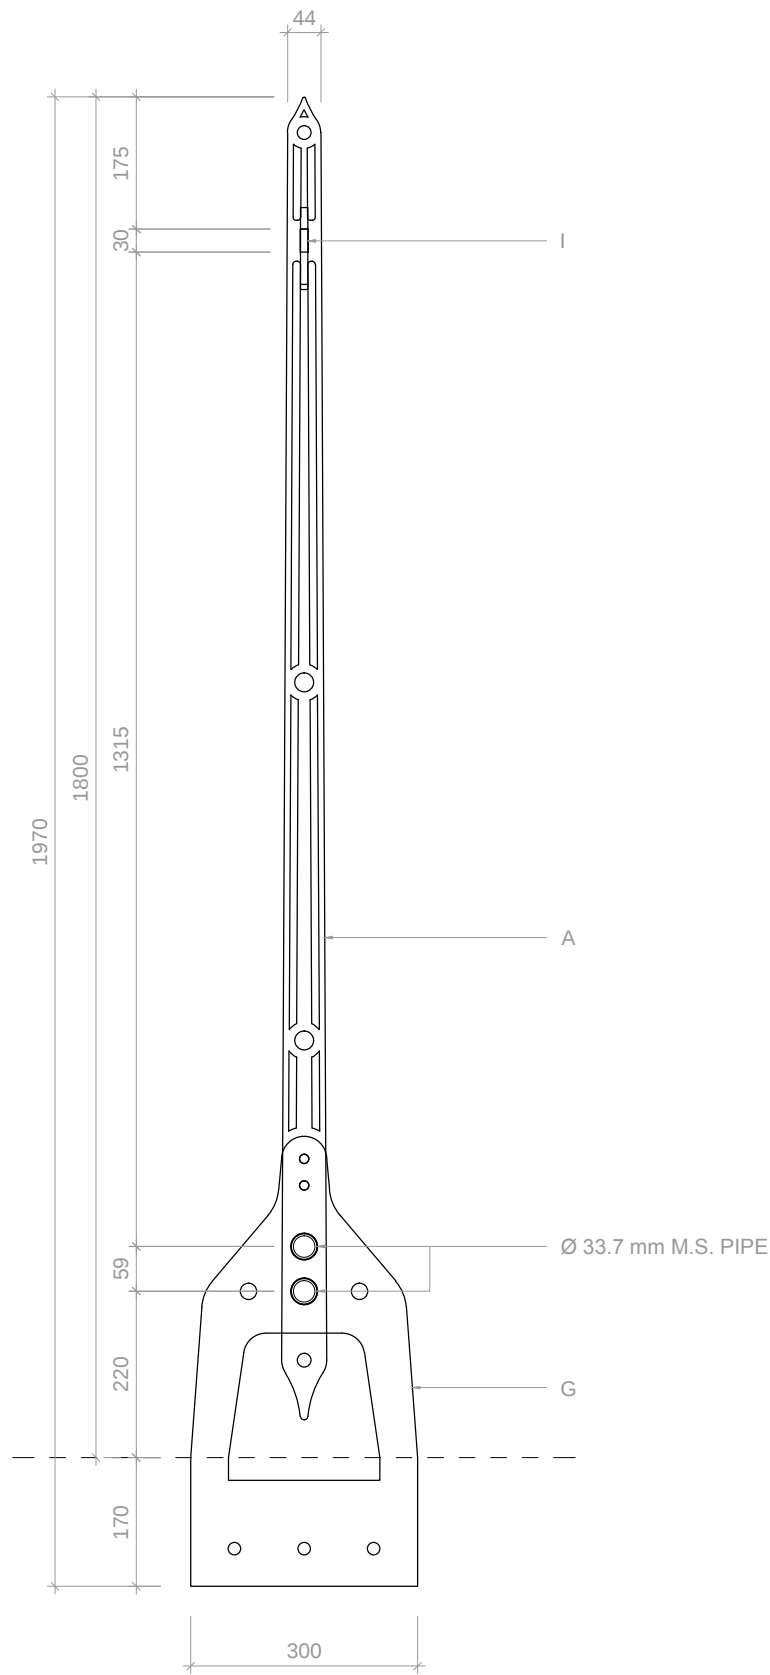

DETAIL SECTION AA

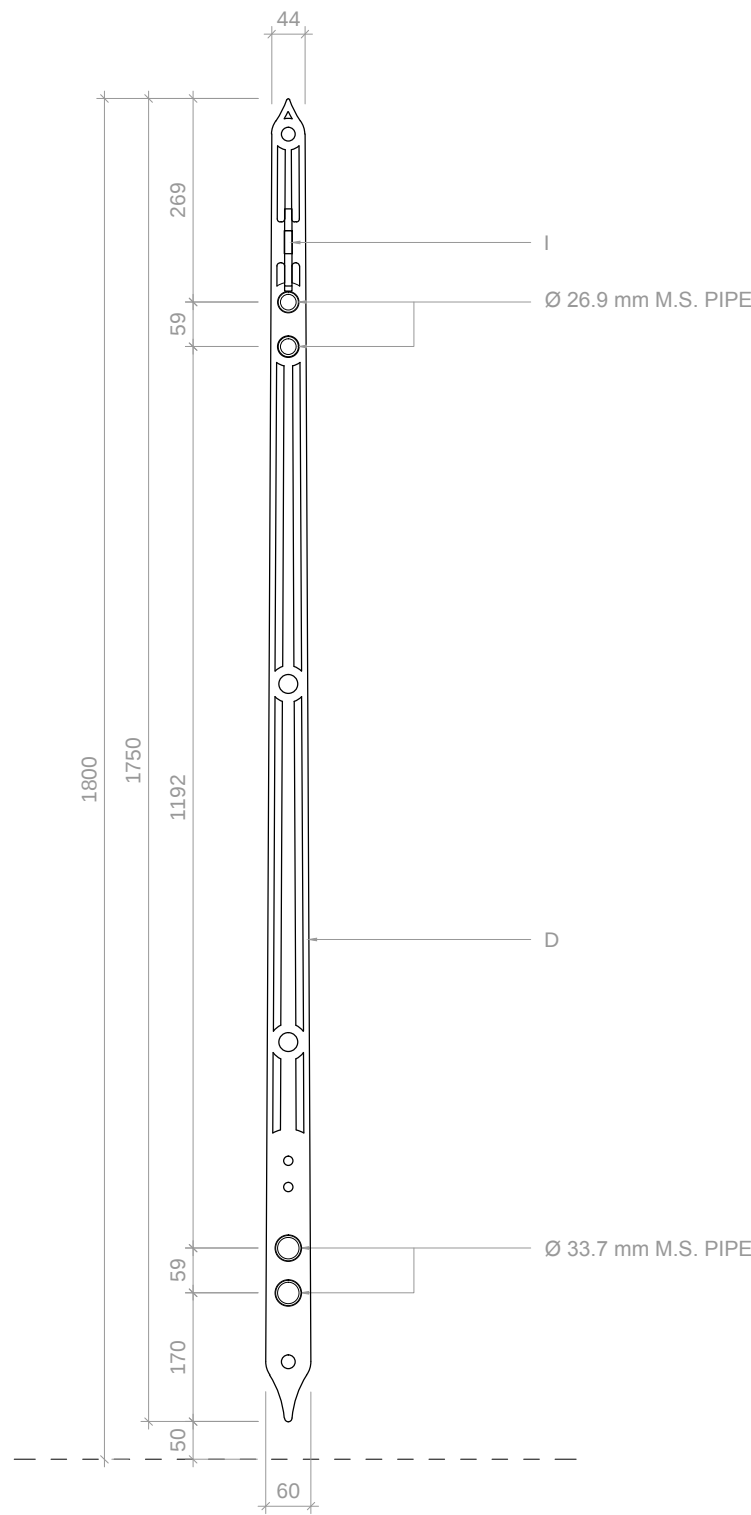

DETAIL SECTION BB

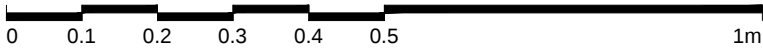

PLANNING APPLICATION

ALL DIMENSIONS TO BE CHECKED ON SITE
WORK TO FIGURED DIMENSIONS ONLY
REPORT DISCREPANCIES TO THE ARCHITECT
AT ONCE BEFORE PROCEEDING

Contemporary Design Solutions

46 Great Marlborough Street
London
W1F 7JW
Telephone: 020 7494 9000 Fax: 020 7494 4944

Client

RISETALL LTD

Project Title

Entrance Gates and Railings Raised to 1.8m
10A Belmont Street, London NW1

Drawing Title

Proposed Front Metal Gates
and Railing - Details

Scale: 1: 10@A1, 1:20@A3 Date: December 2015

Drawn: LV Checked: Rev:

151210-B_A(GA)500

CAD plot date: 07 Dec 2015 - 05:50pm