




ELEVATION AA

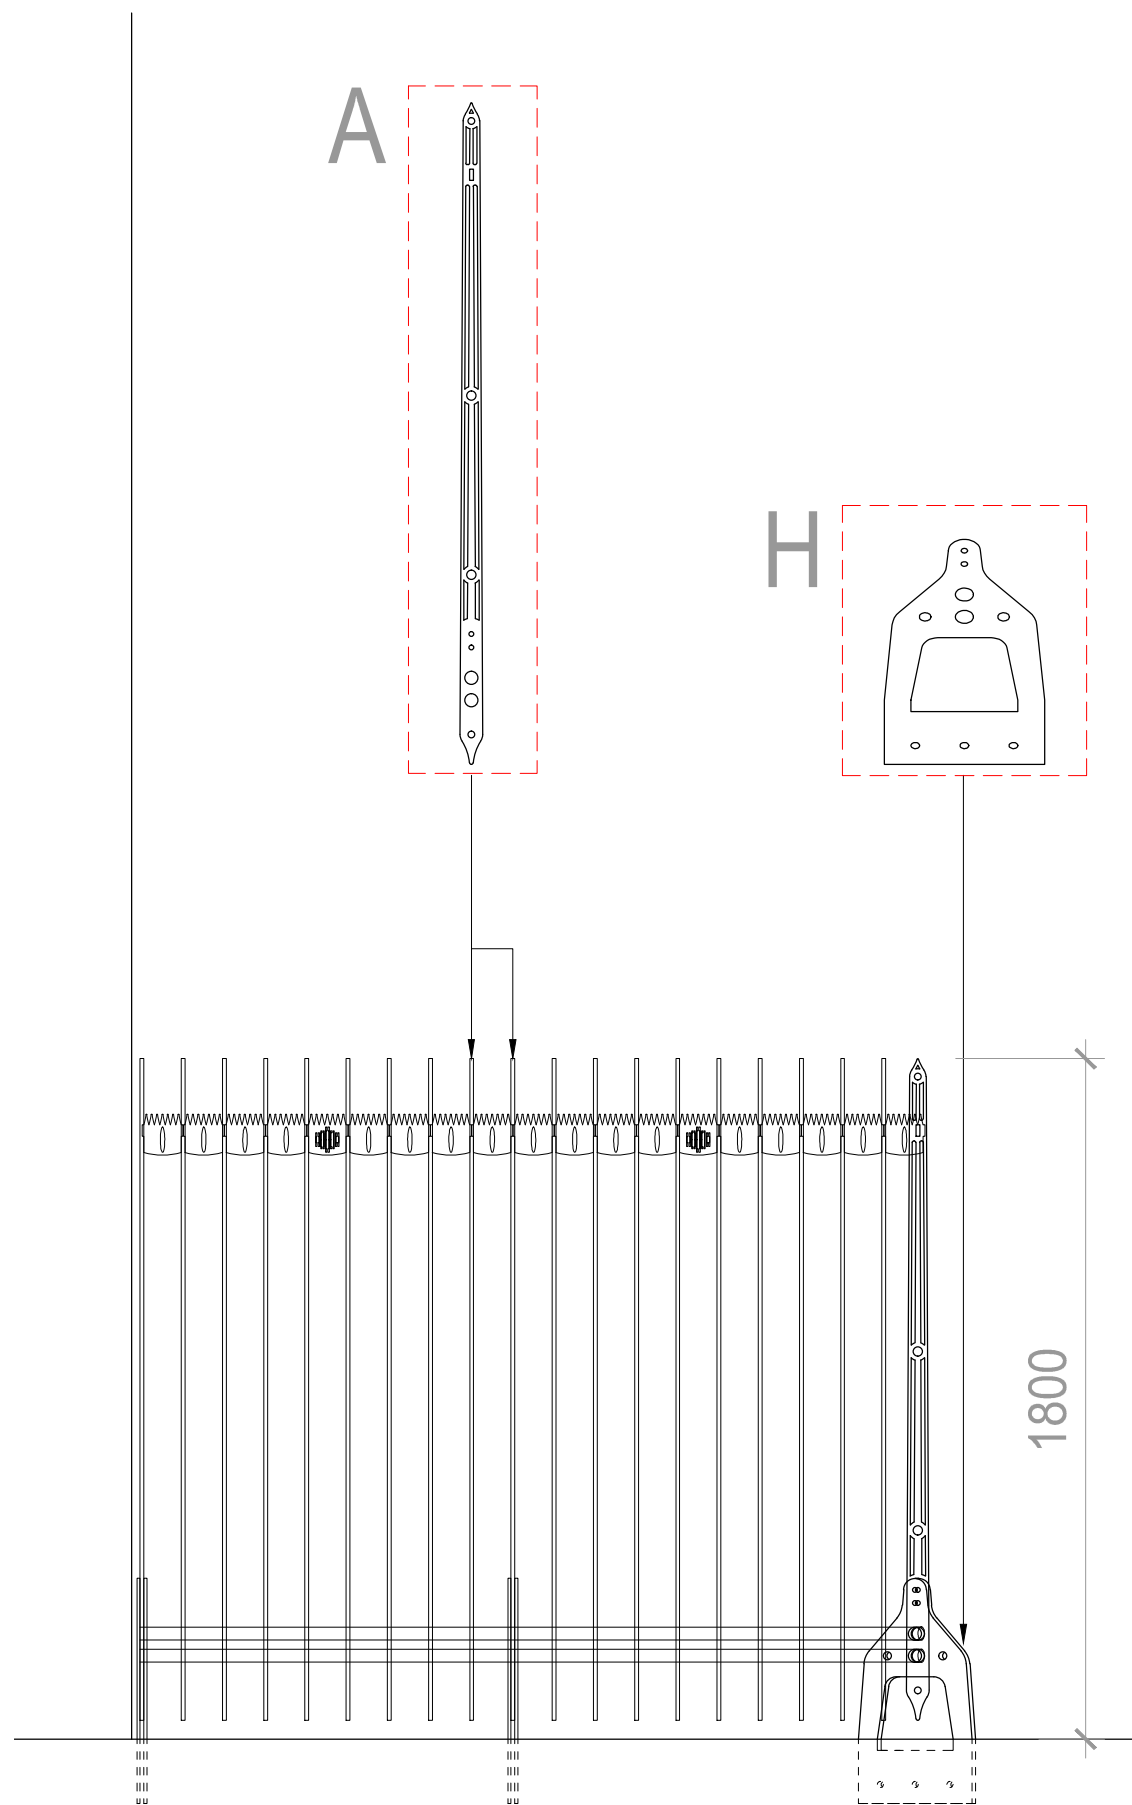

ELEVATION CC

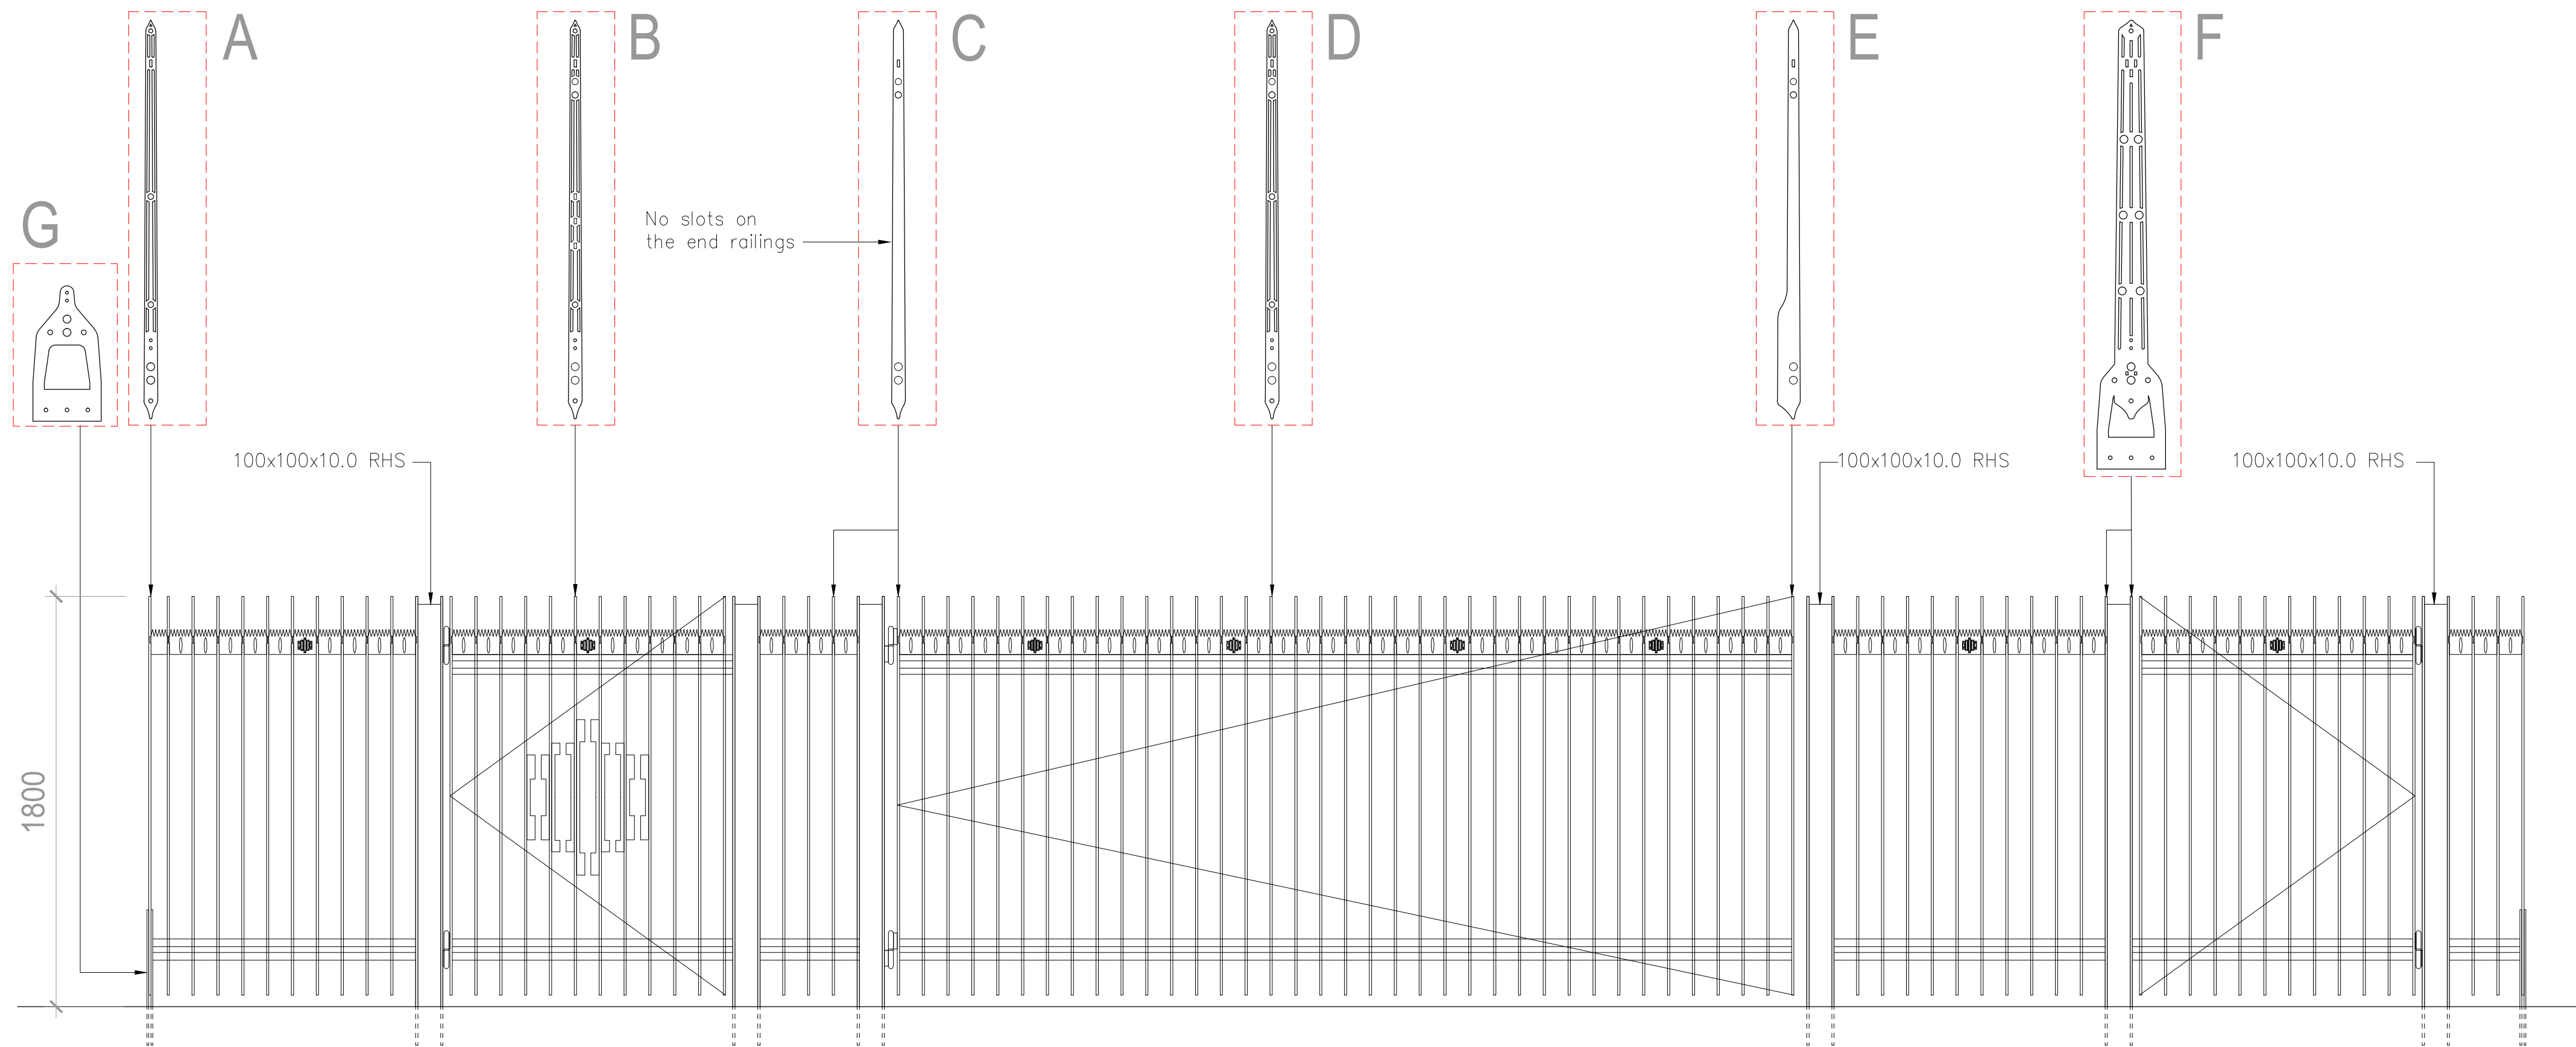

ELEVATION BB

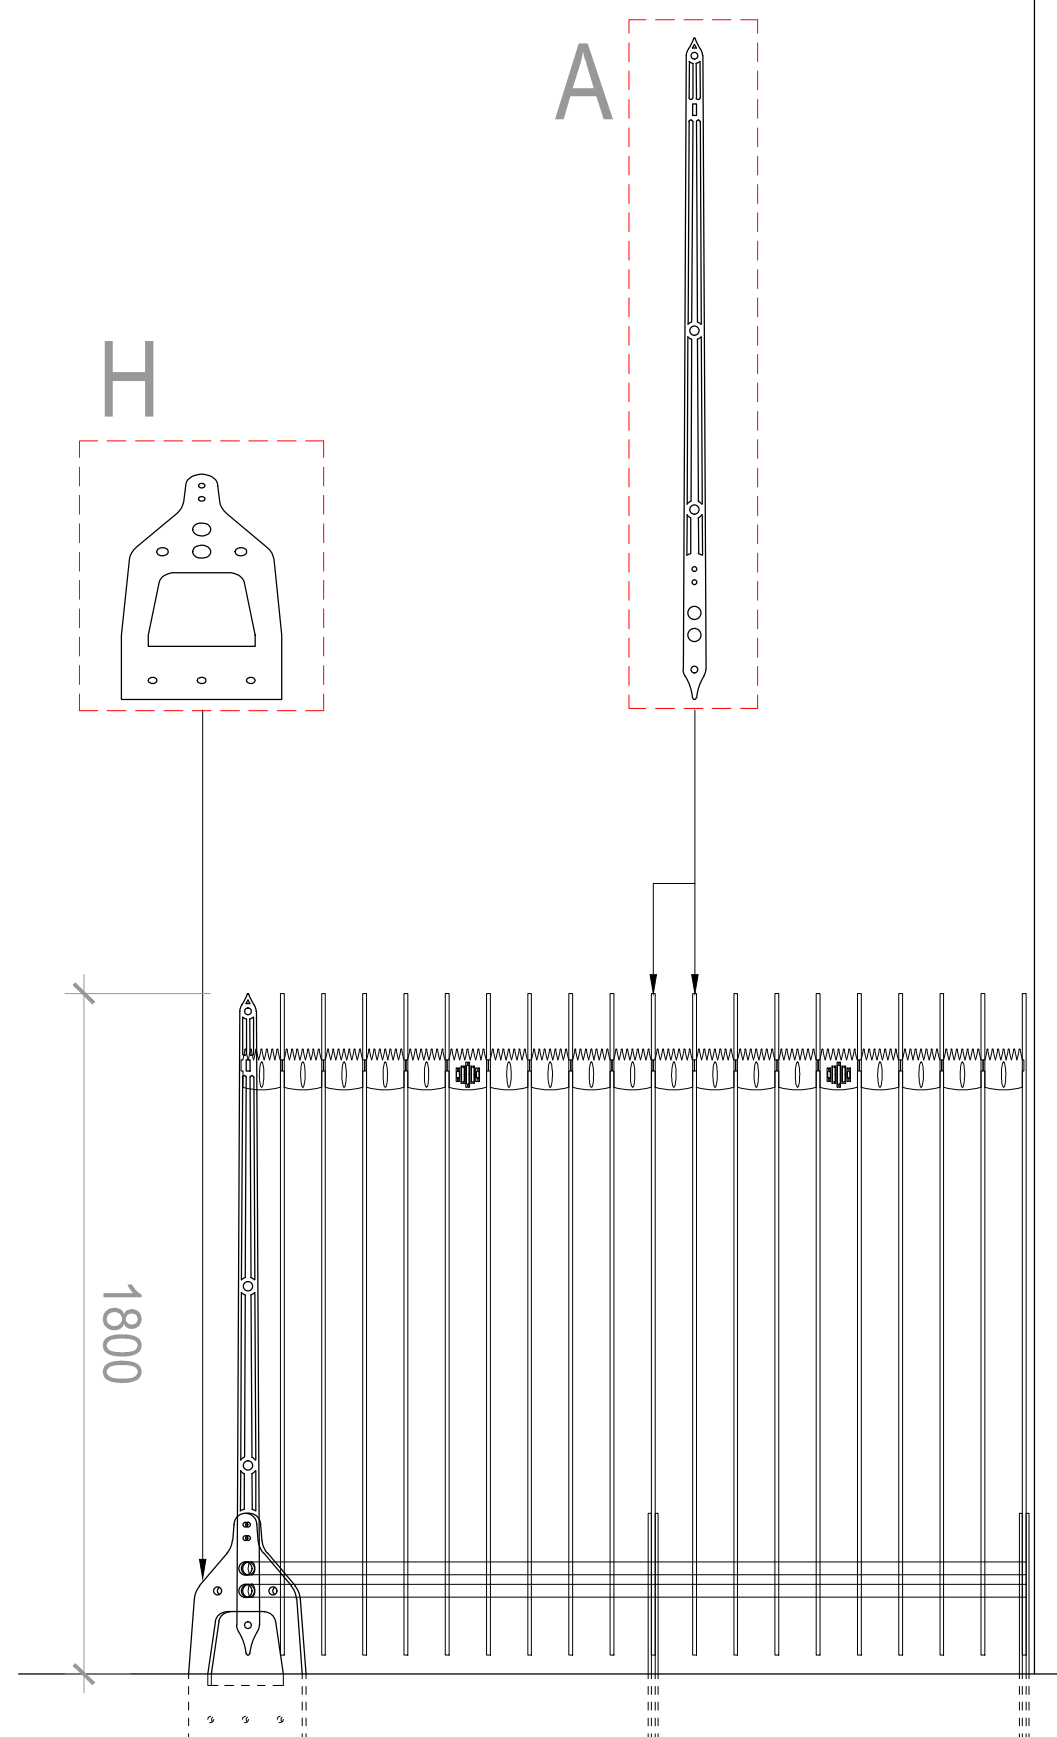

ELEVATION DD


REVISIONS

Rev. Date By

PLANNING APPLICATION

ALL DIMENSIONS TO BE CHECKED ON SITE
WORK TO FIGURED DIMENSIONS ONLY
REPORT DISCREPANCIES TO THE ARCHITECT
AT ONCE BEFORE PROCEEDING

Contemporary Design Solutions

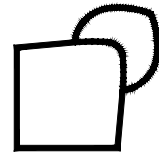

46 Great Marlborough Street
London
Telephone: 020 7494 9000 Fax: 020 7494 4944

Client

RISETALL LTD

Project Title

Entrance Gates and Railings Raised to 1.8m
10A Belmont Street, London NW1

Drawing Title

Proposed Elevations of Front Metal Gates
and Railings

Scale 1: 20 @A1, 1:40 @A3 Date December 2015

Drawn LV Checked

Drawing No. Rev.

151210-B_A(GA)400

CAD plot date: 07 Dec 2015 - 05:46pm