



REVISIONS


Rev. Date By

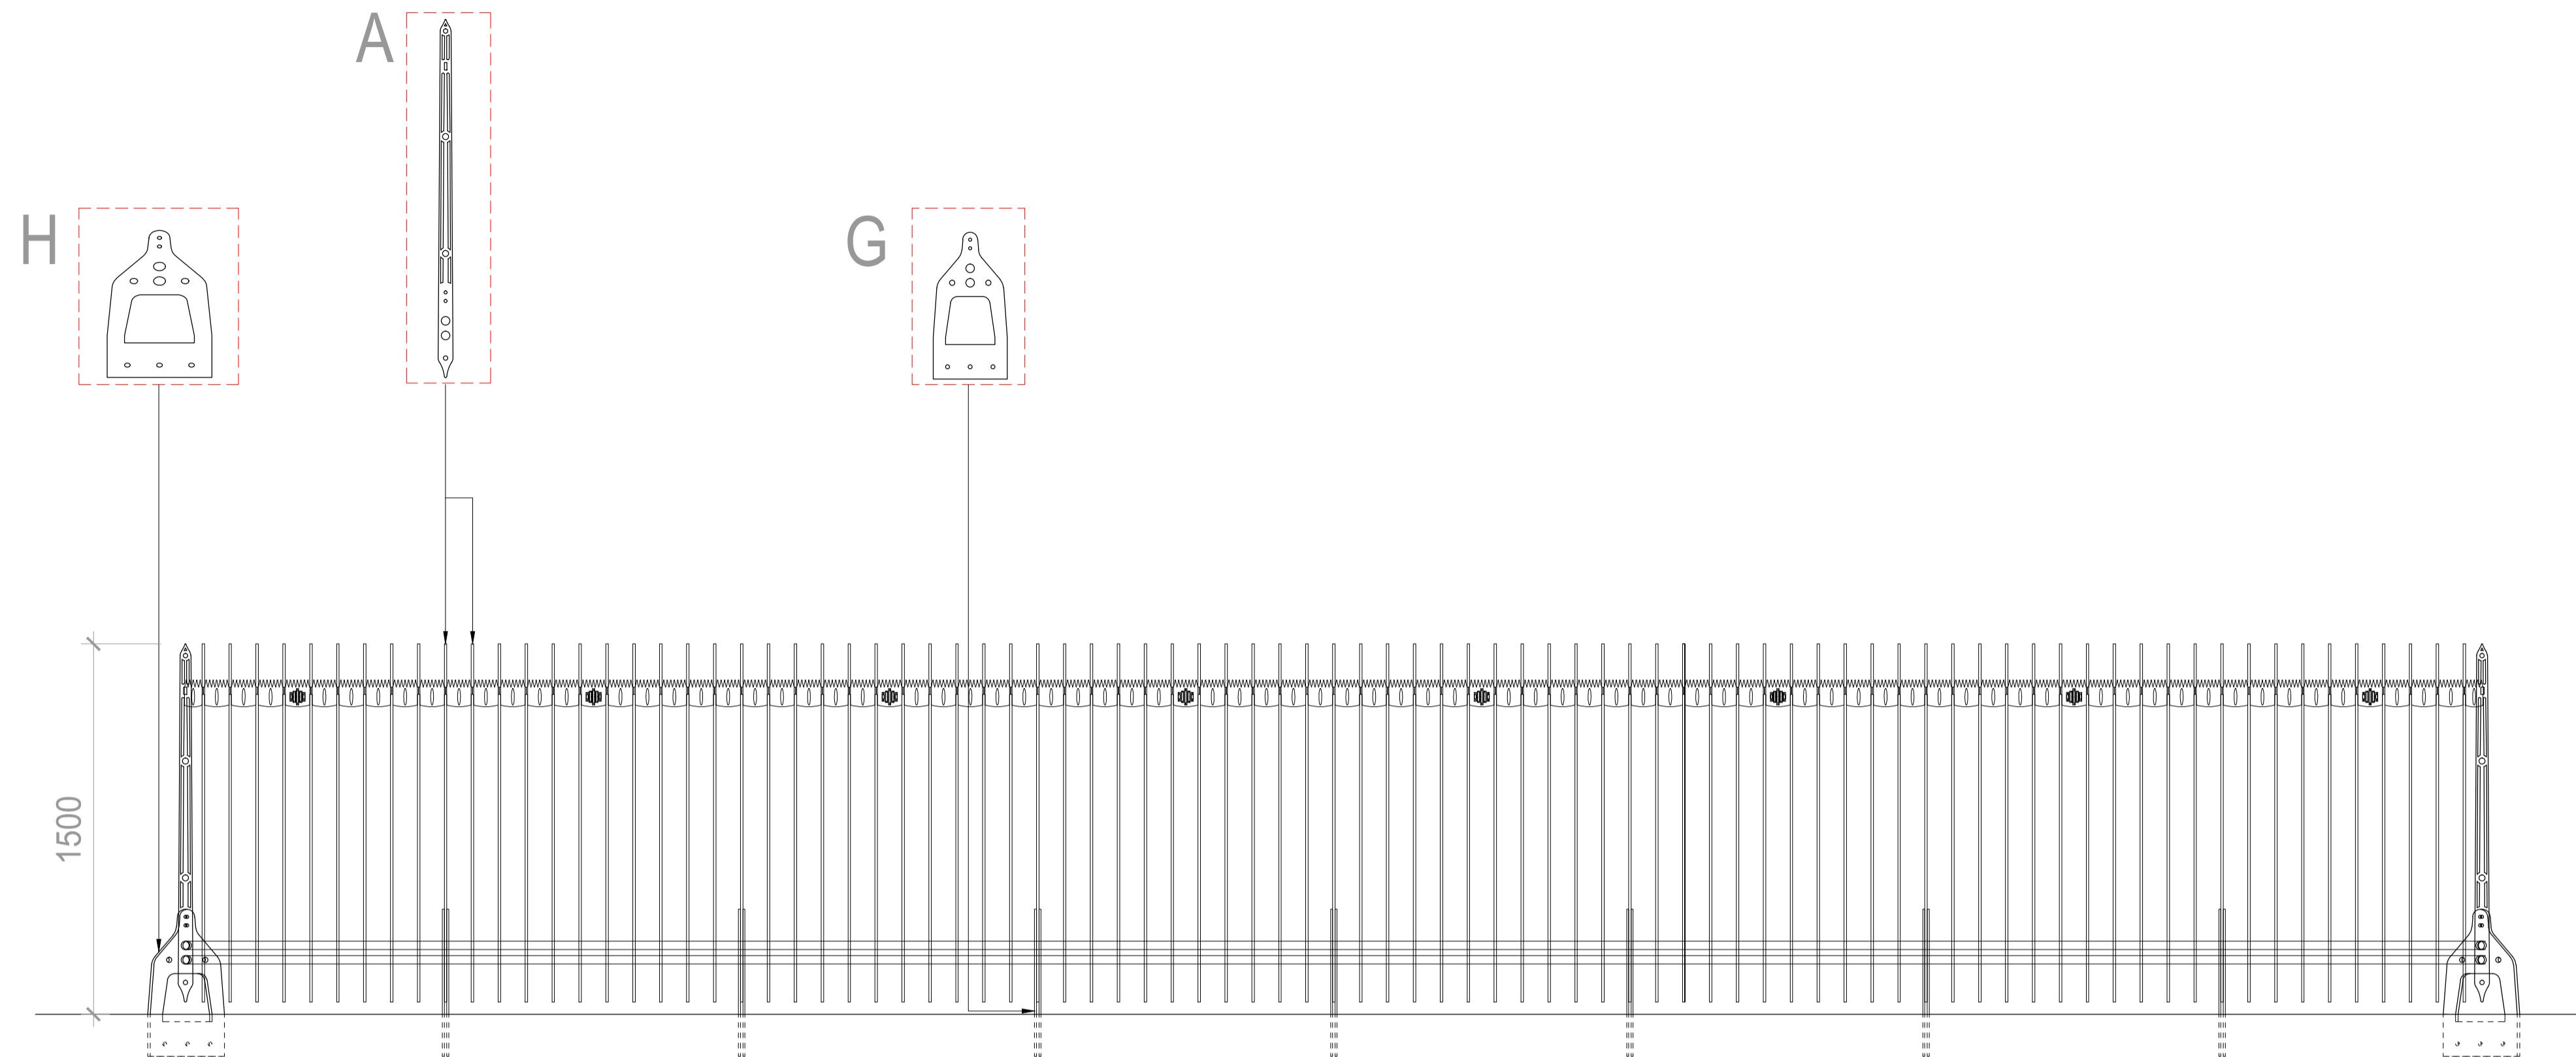


ELEVATION AA

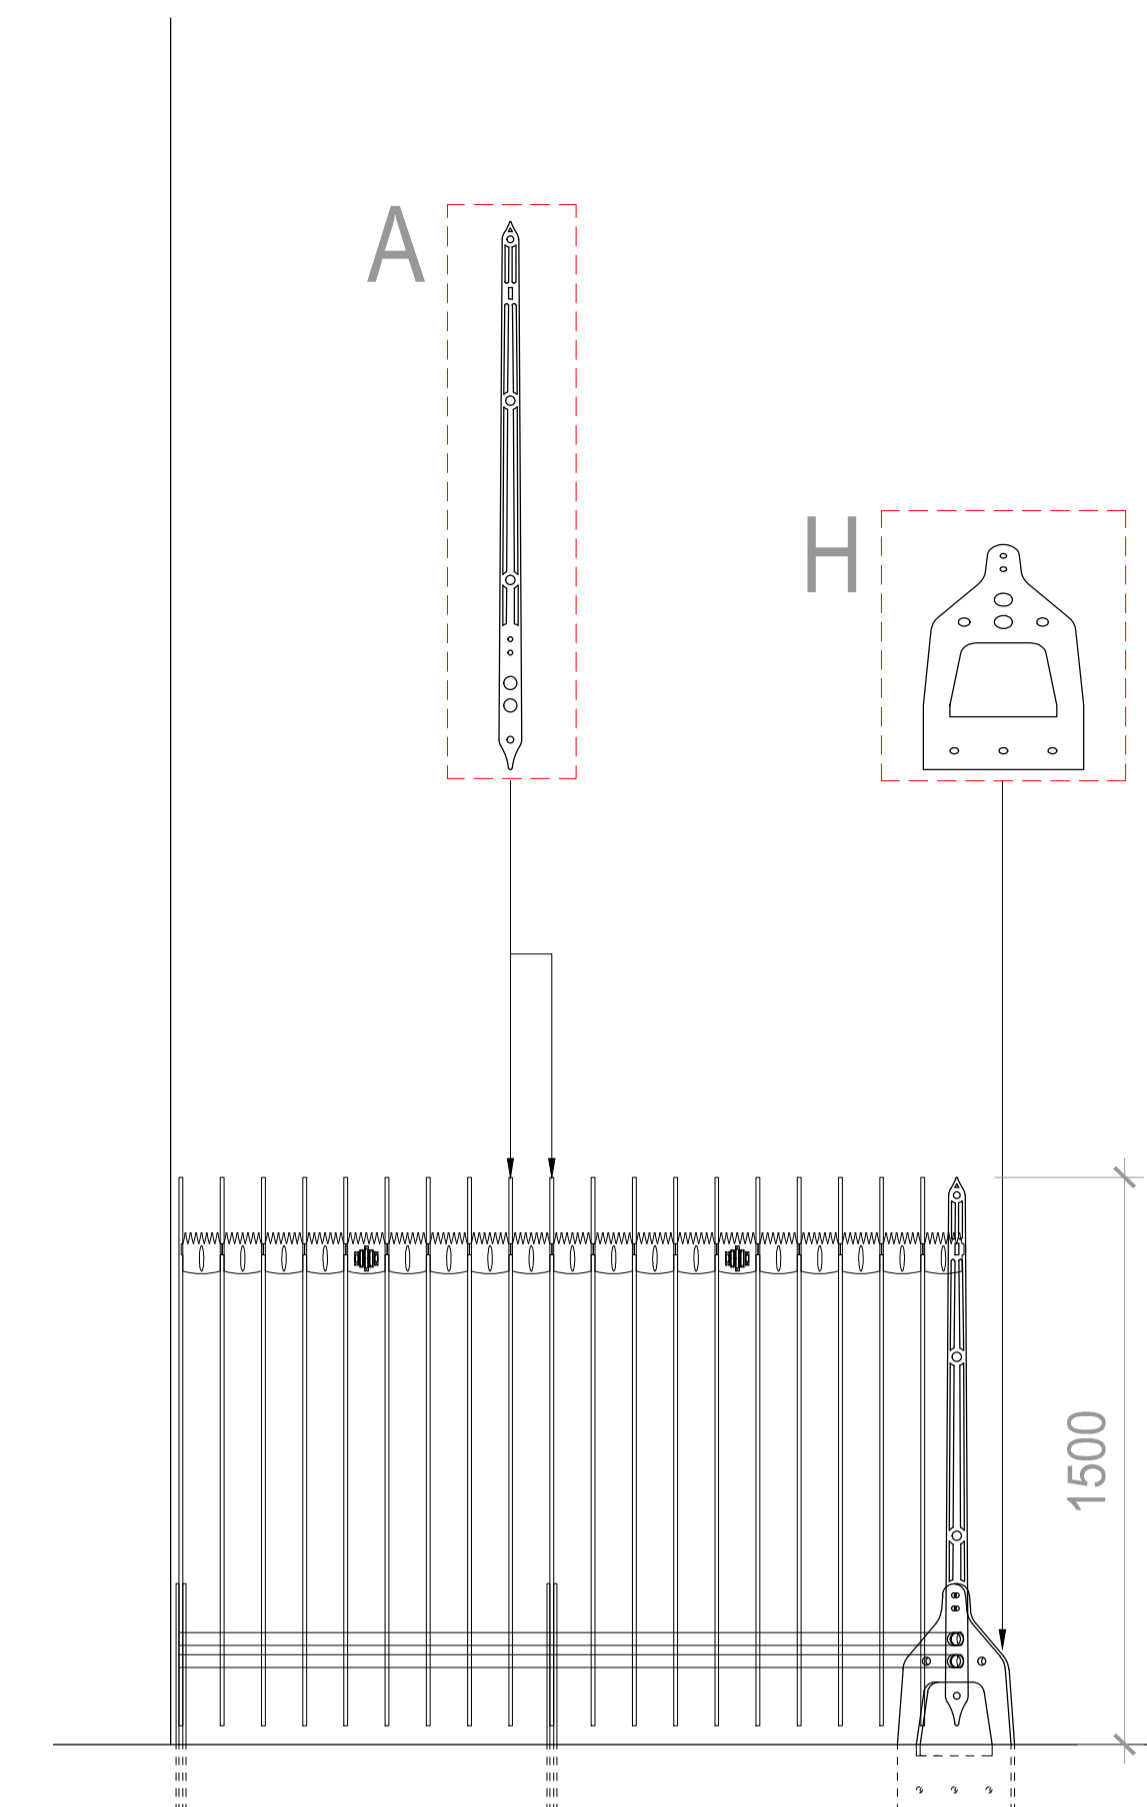

ELEVATION CC

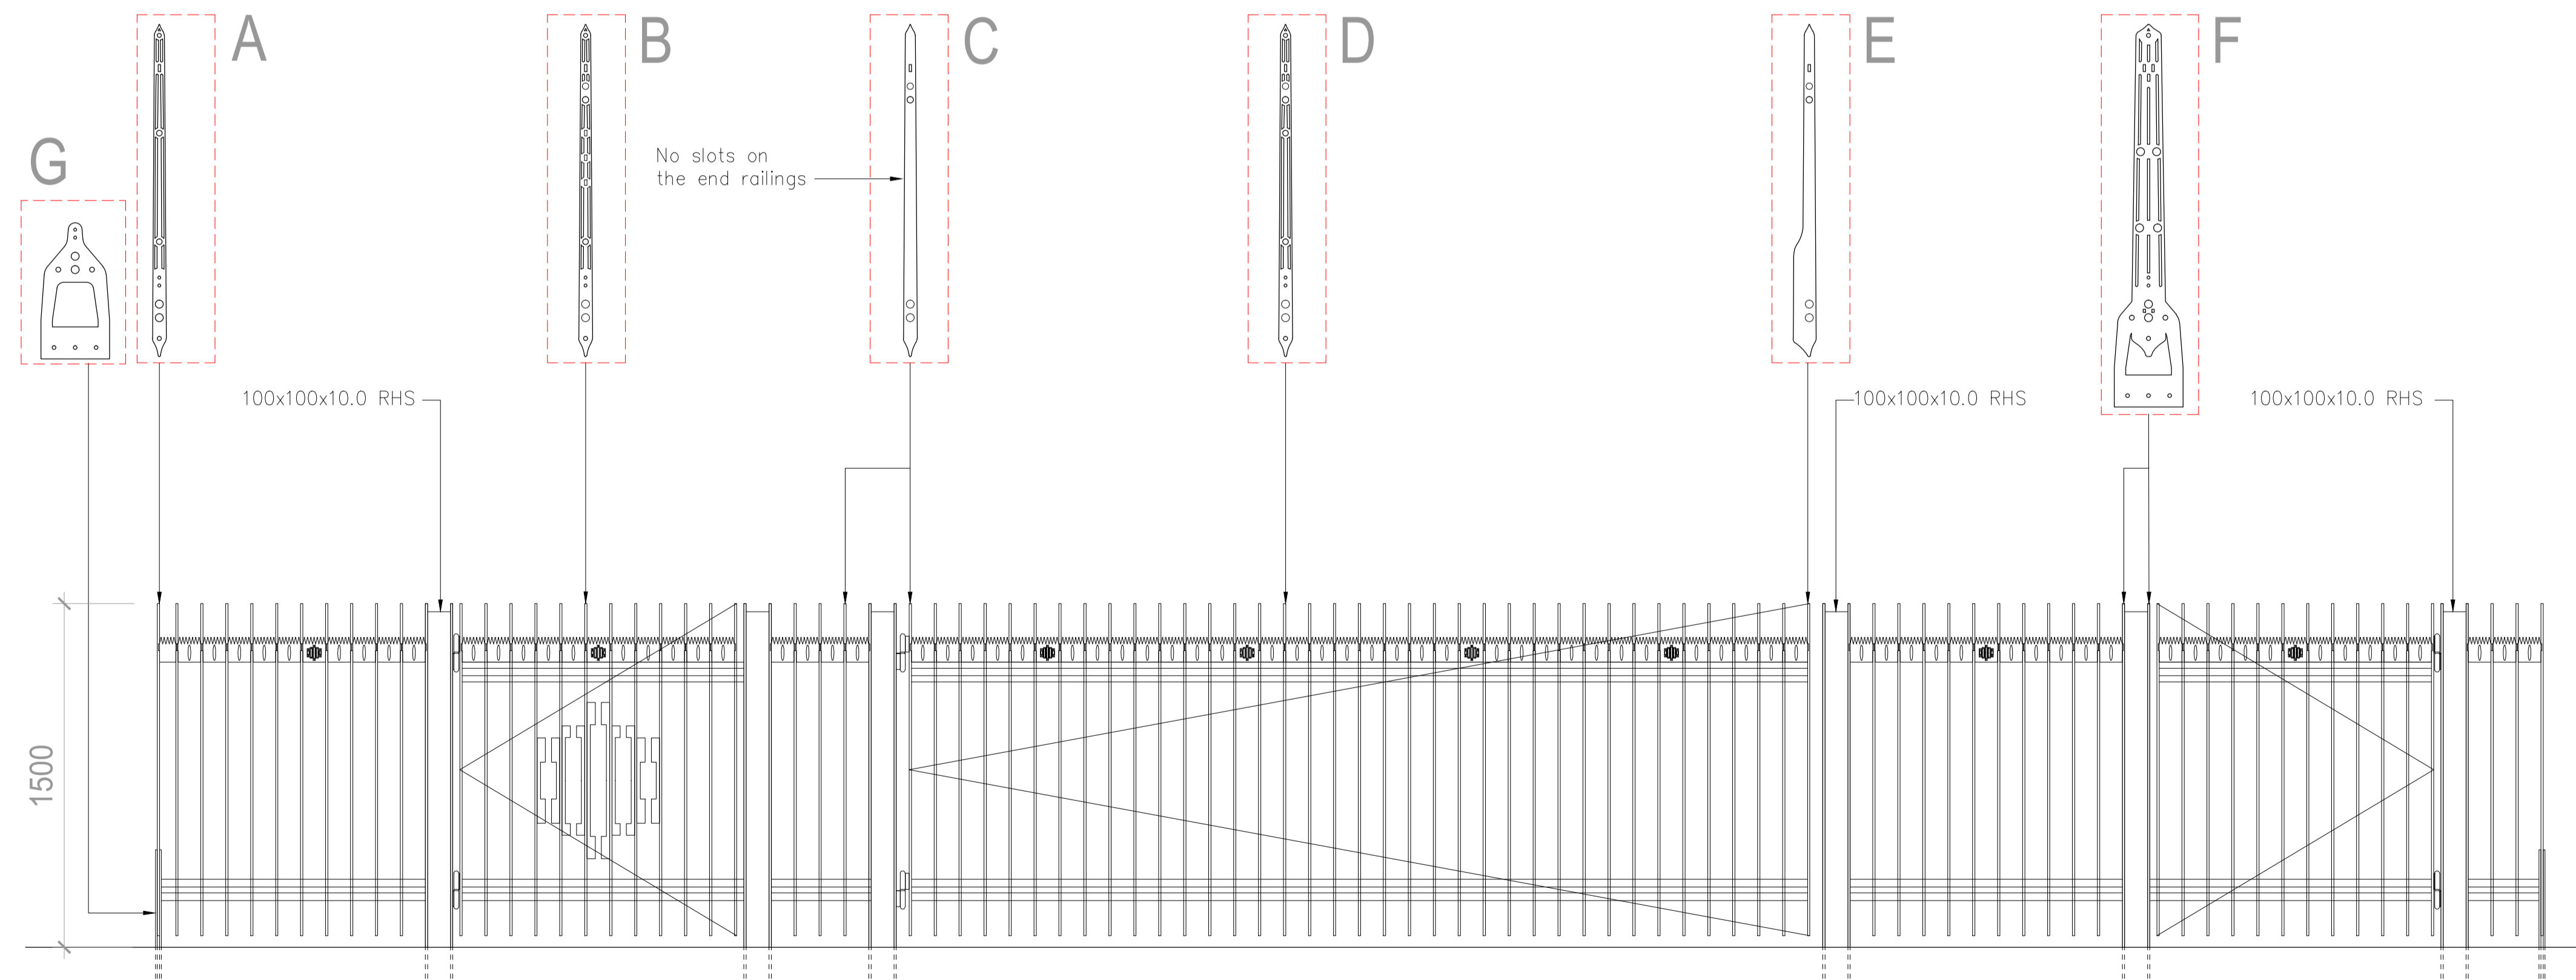

ELEVATION BB

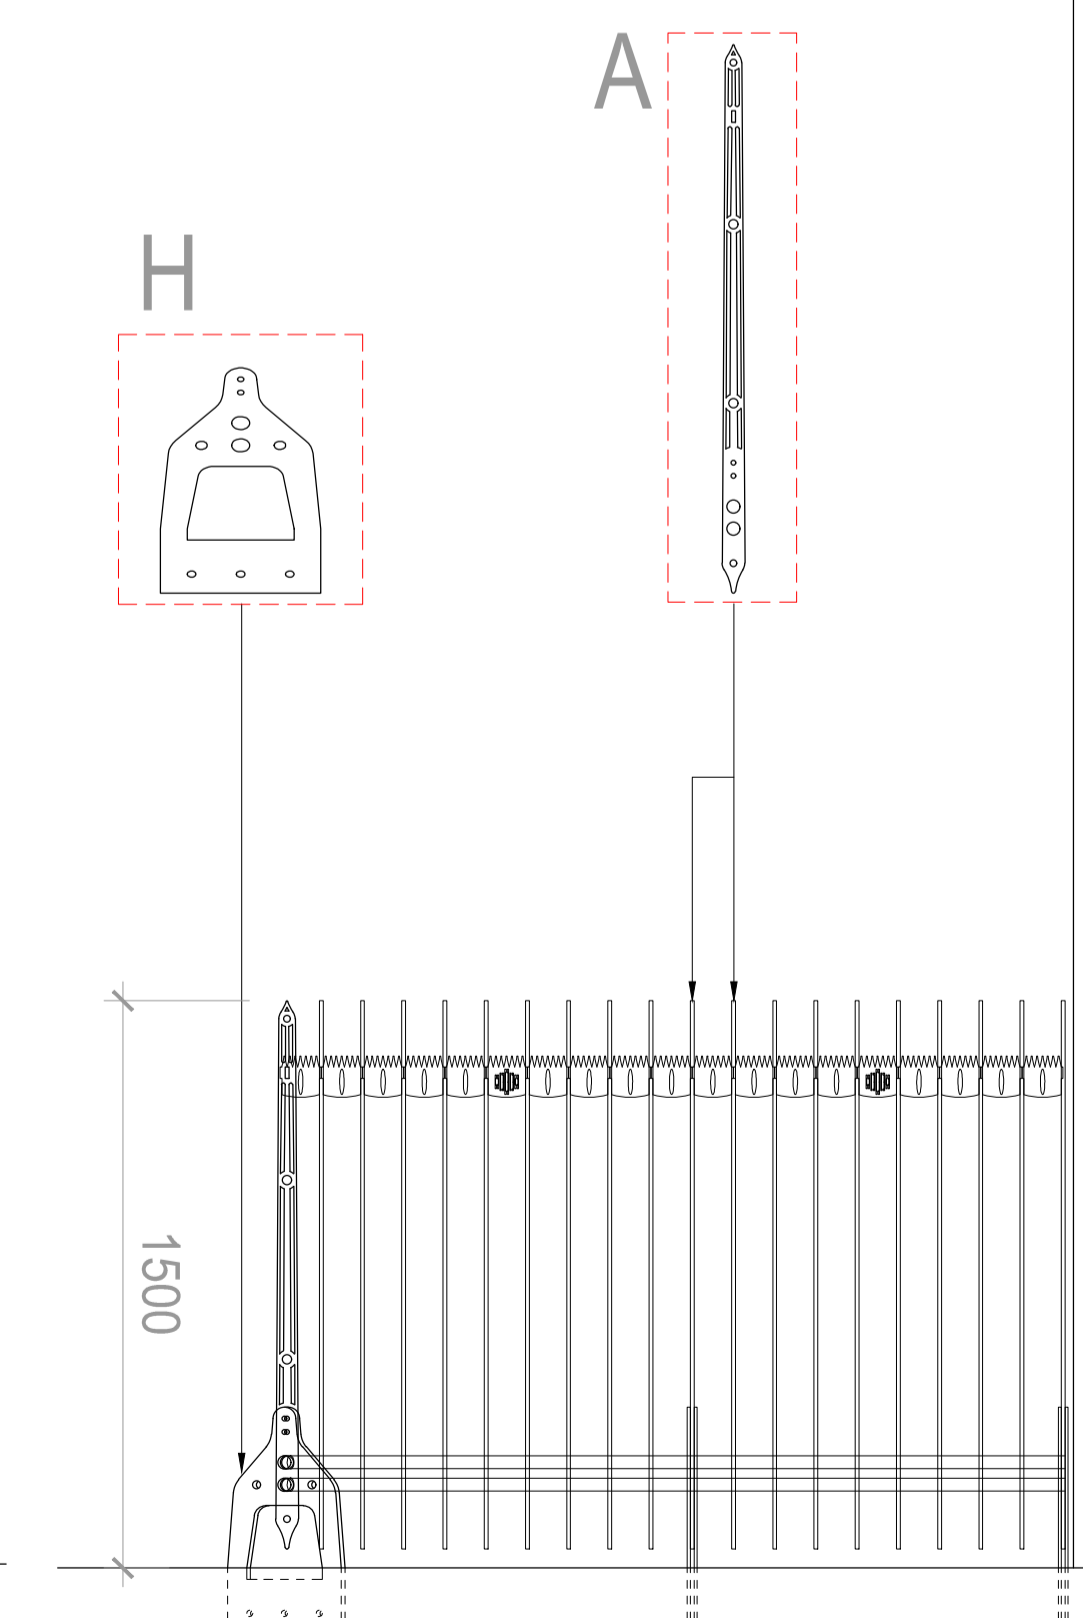


ELEVATION DD

0 0.2 0.4 0.6 0.8 1.0 2.0m

PLANNING APPLICATION

ALL DIMENSIONS TO BE CHECKED ON SITE  
WORK TO FIGURED DIMENSIONS ONLY  
REPORT DISCREPANCIES TO THE ARCHITECT  
AT ONCE BEFORE PROCEEDING

Contemporary Design Solutions

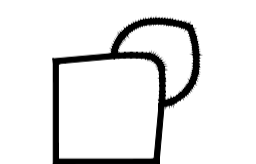

46 Great Marlborough Street  
London  
W1F 7JW  
Telephone: 020 7494 9000 Fax: 020 7494 4944

Client

RISETALL LTD

Project Title  
Entrance Gates and Railings Raised to 1.8m  
10A Belmont Street, London NW1

Drawing Title  
Approved Elevations of Front Metal Gates  
and Railings

Scale 1: 20 @A1, 1:40 @A3 Date December 2015

Drawn LV Checked Rev.

Drawing No. 151210-B\_A(SO)400

CAD plot date: 07 Dec 2015 - 05:36pm