



REVISIONS


Rev. Date By

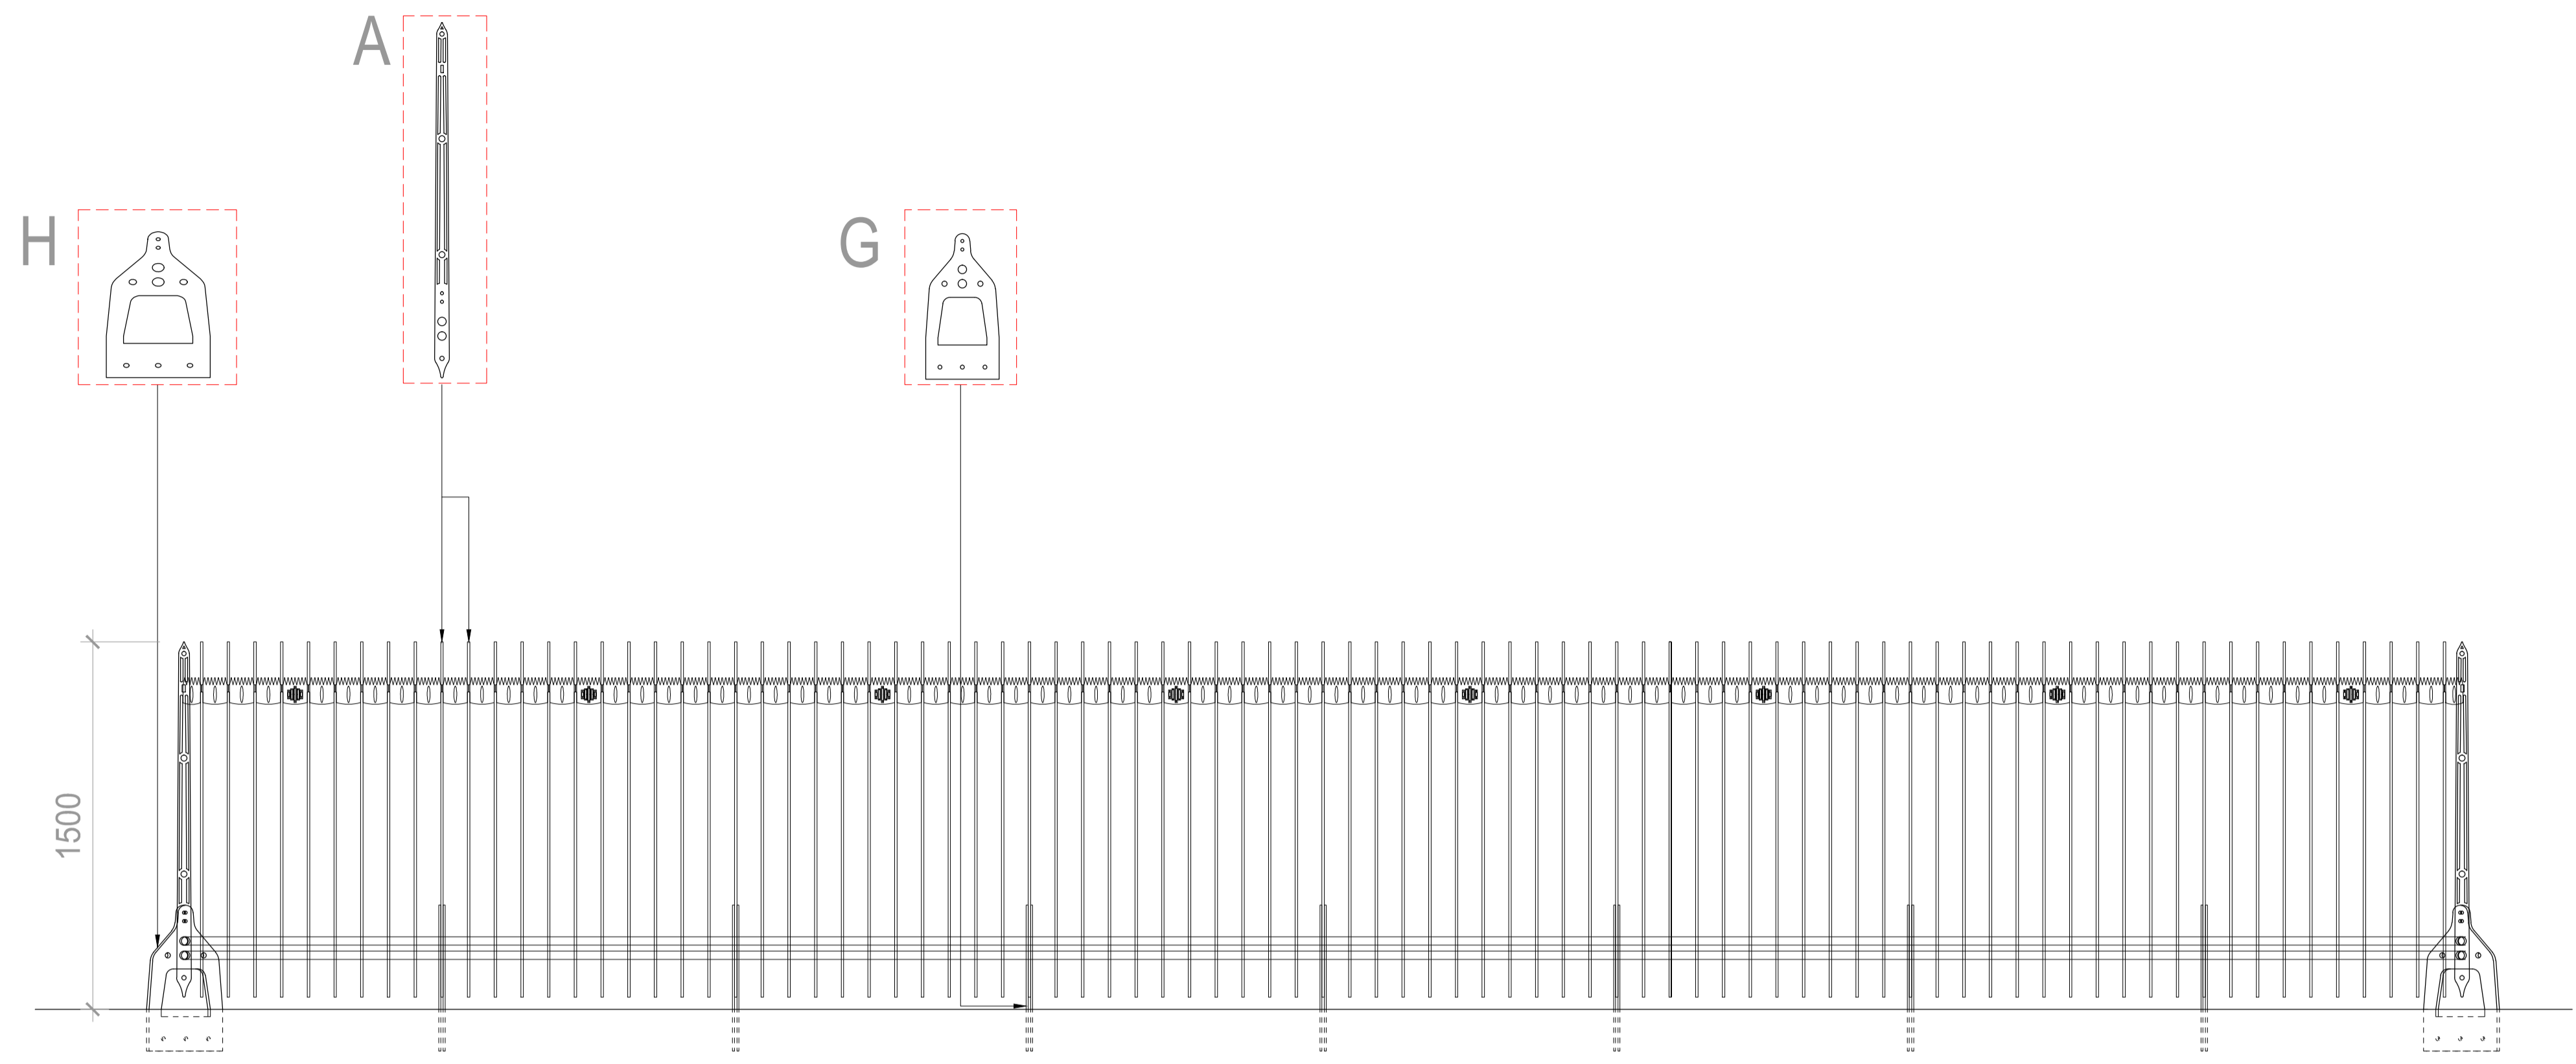


ELEVATION AA

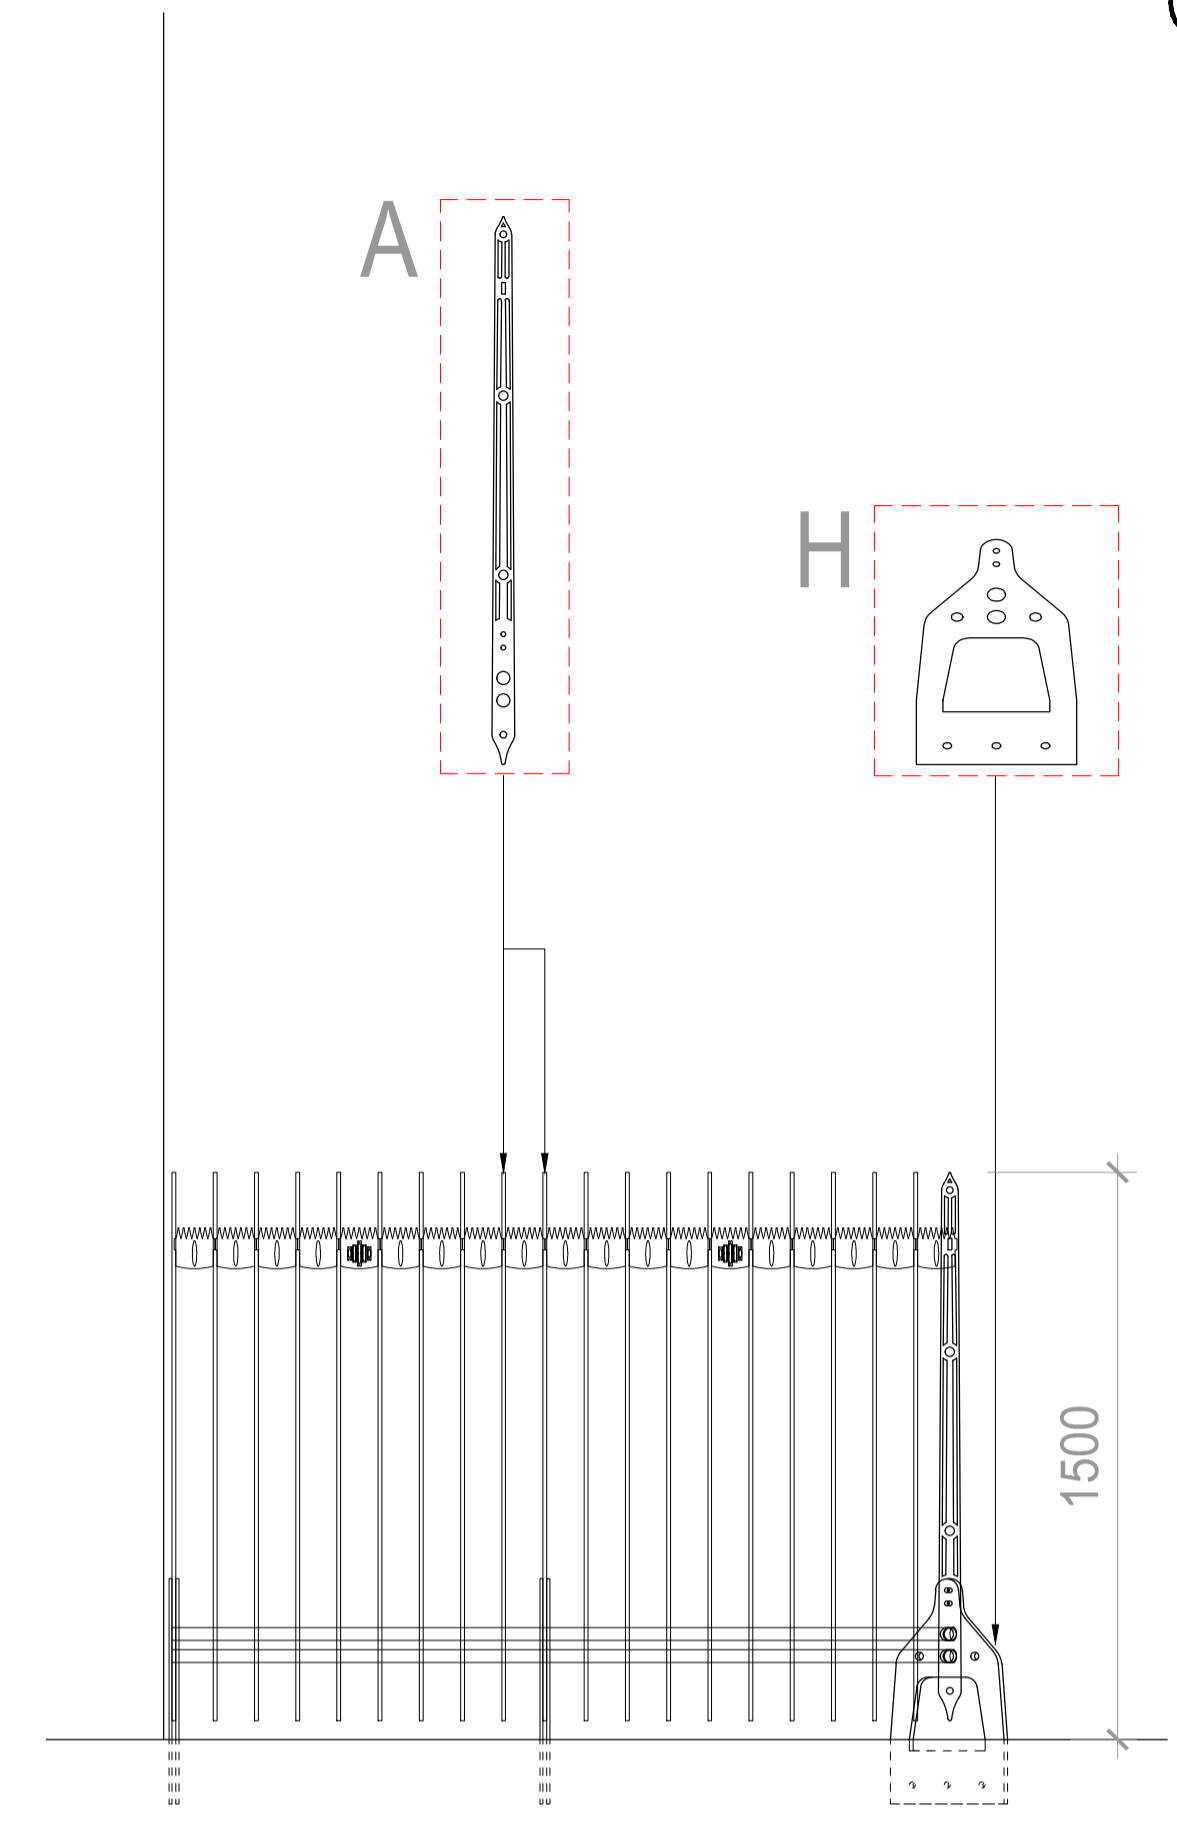


ELEVATION CC

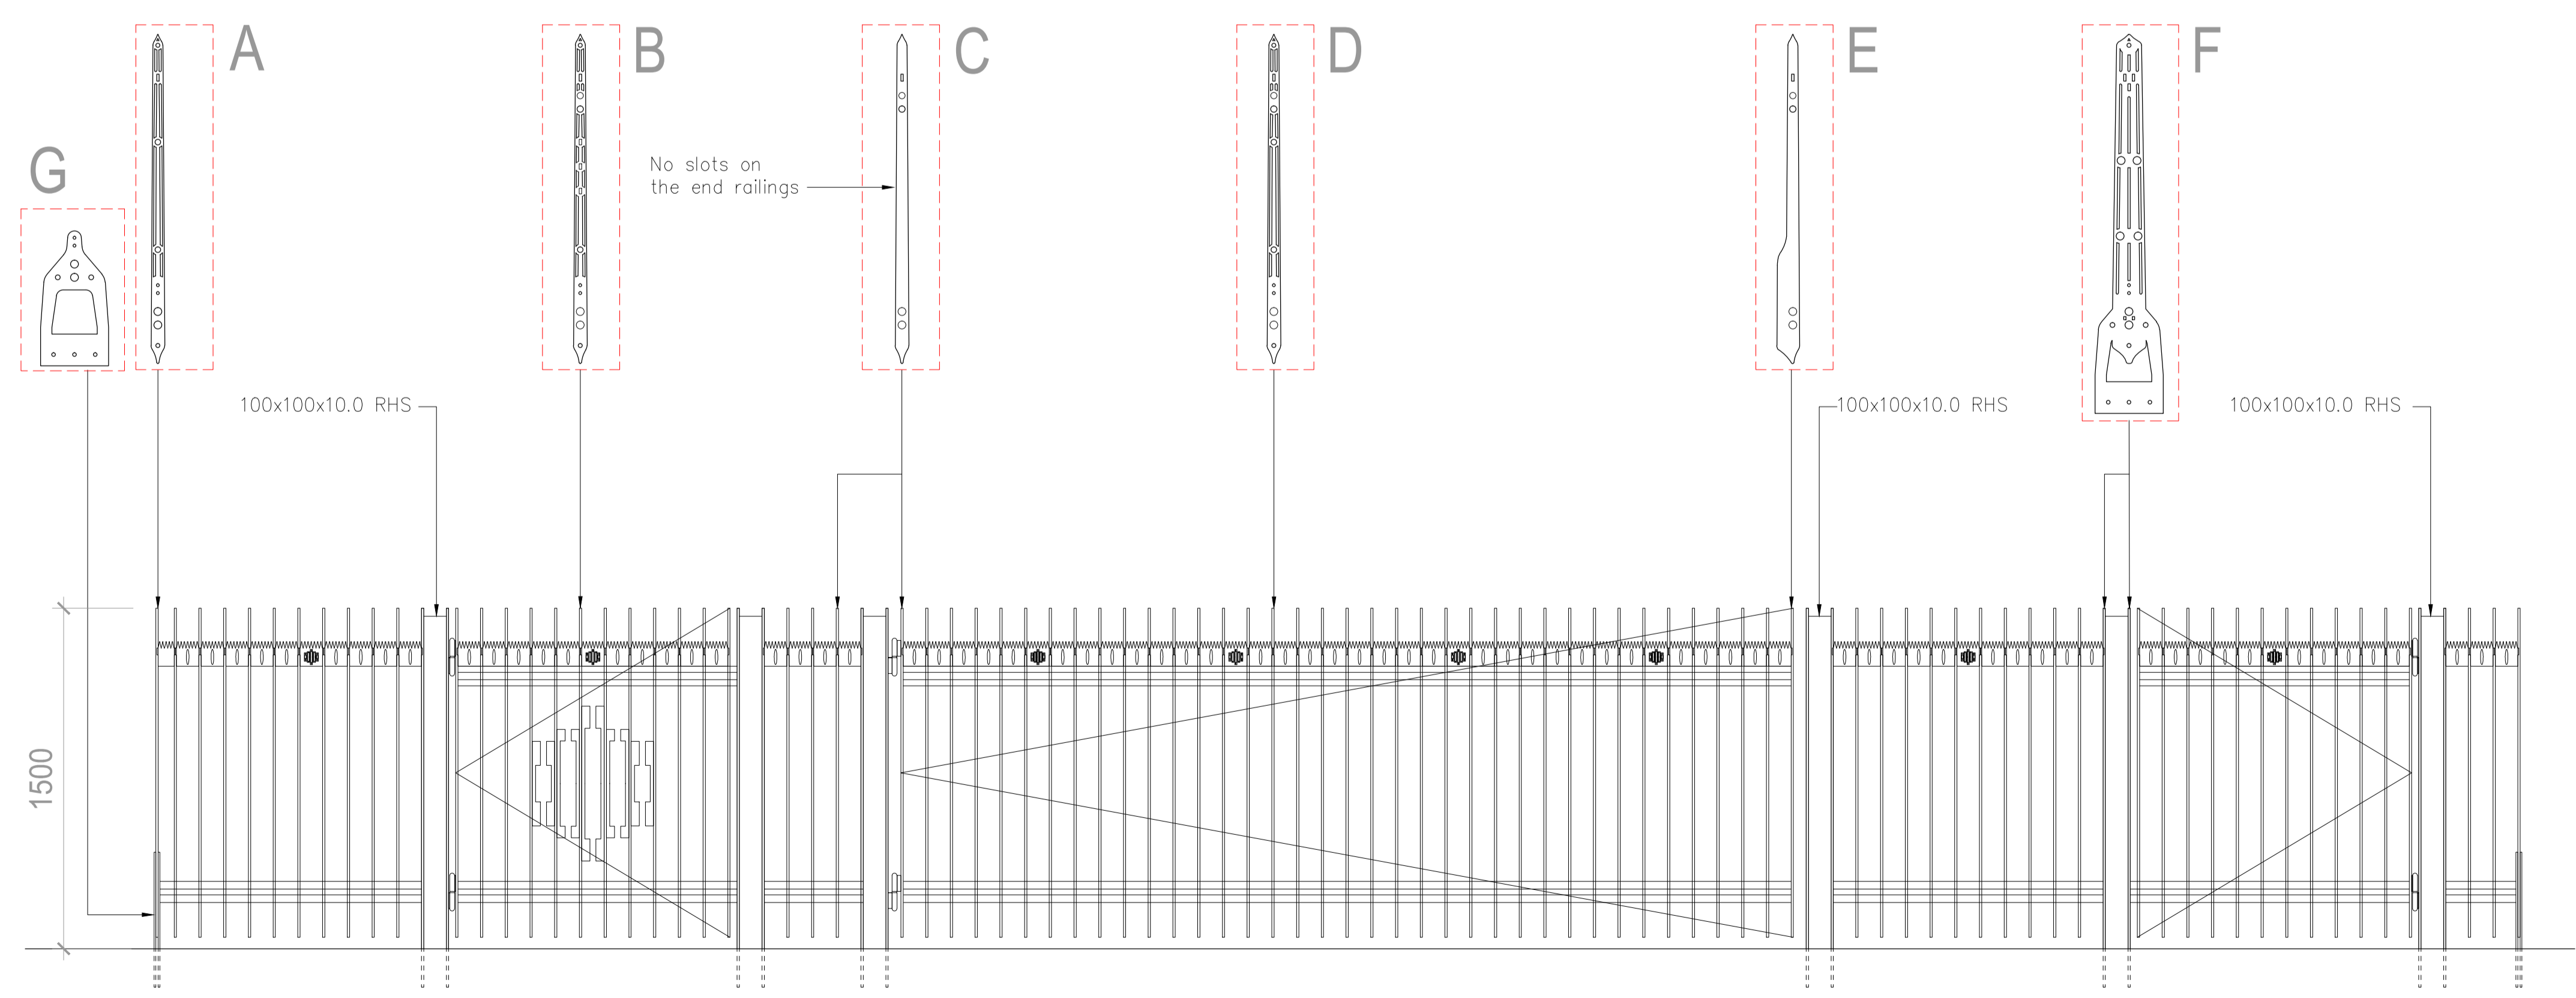

ELEVATION BB

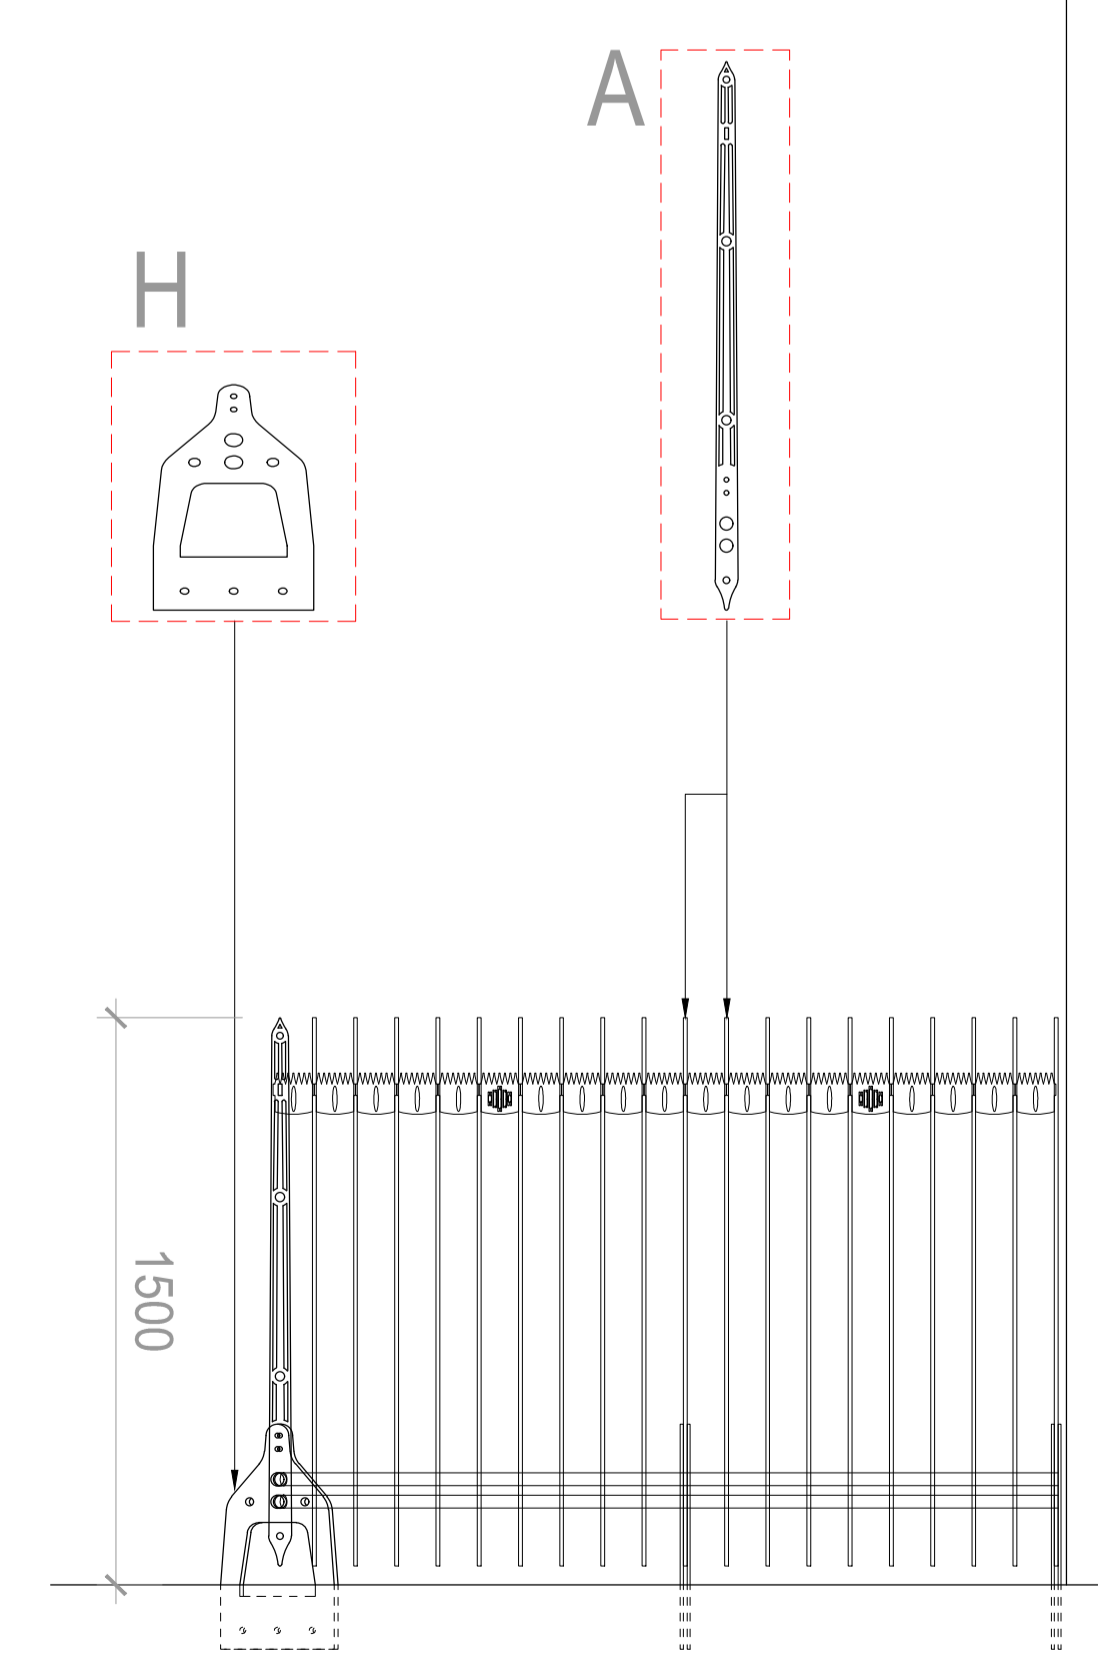

ELEVATION DD

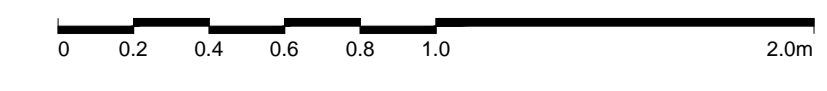

PLANNING APPLICATION

ALL DIMENSIONS TO BE CHECKED ON SITE
WORK TO FIGURED DIMENSIONS ONLY
REPORT DISCREPANCIES TO THE ARCHITECT
AT ONCE BEFORE PROCEEDING

Contemporary Design Solutions



Client

RISETALL LTD

Project Title
Entrance Gates and Railings Raised to 1.8m
10A Belmont Street, London NW1

Drawing Title

Approved Elevations of Front Metal Gates
and Railings

Scale 1: 20 @A1, 1:40 @A3 Date December 2015
Drawn LV Checked
Drawing No. Rev.

151210-B_A(SO)400

CAD plot date: 07 Dec 2015 - 05:46pm