




1 PROPOSED PLAN  
(SCALE 1:50@A1)

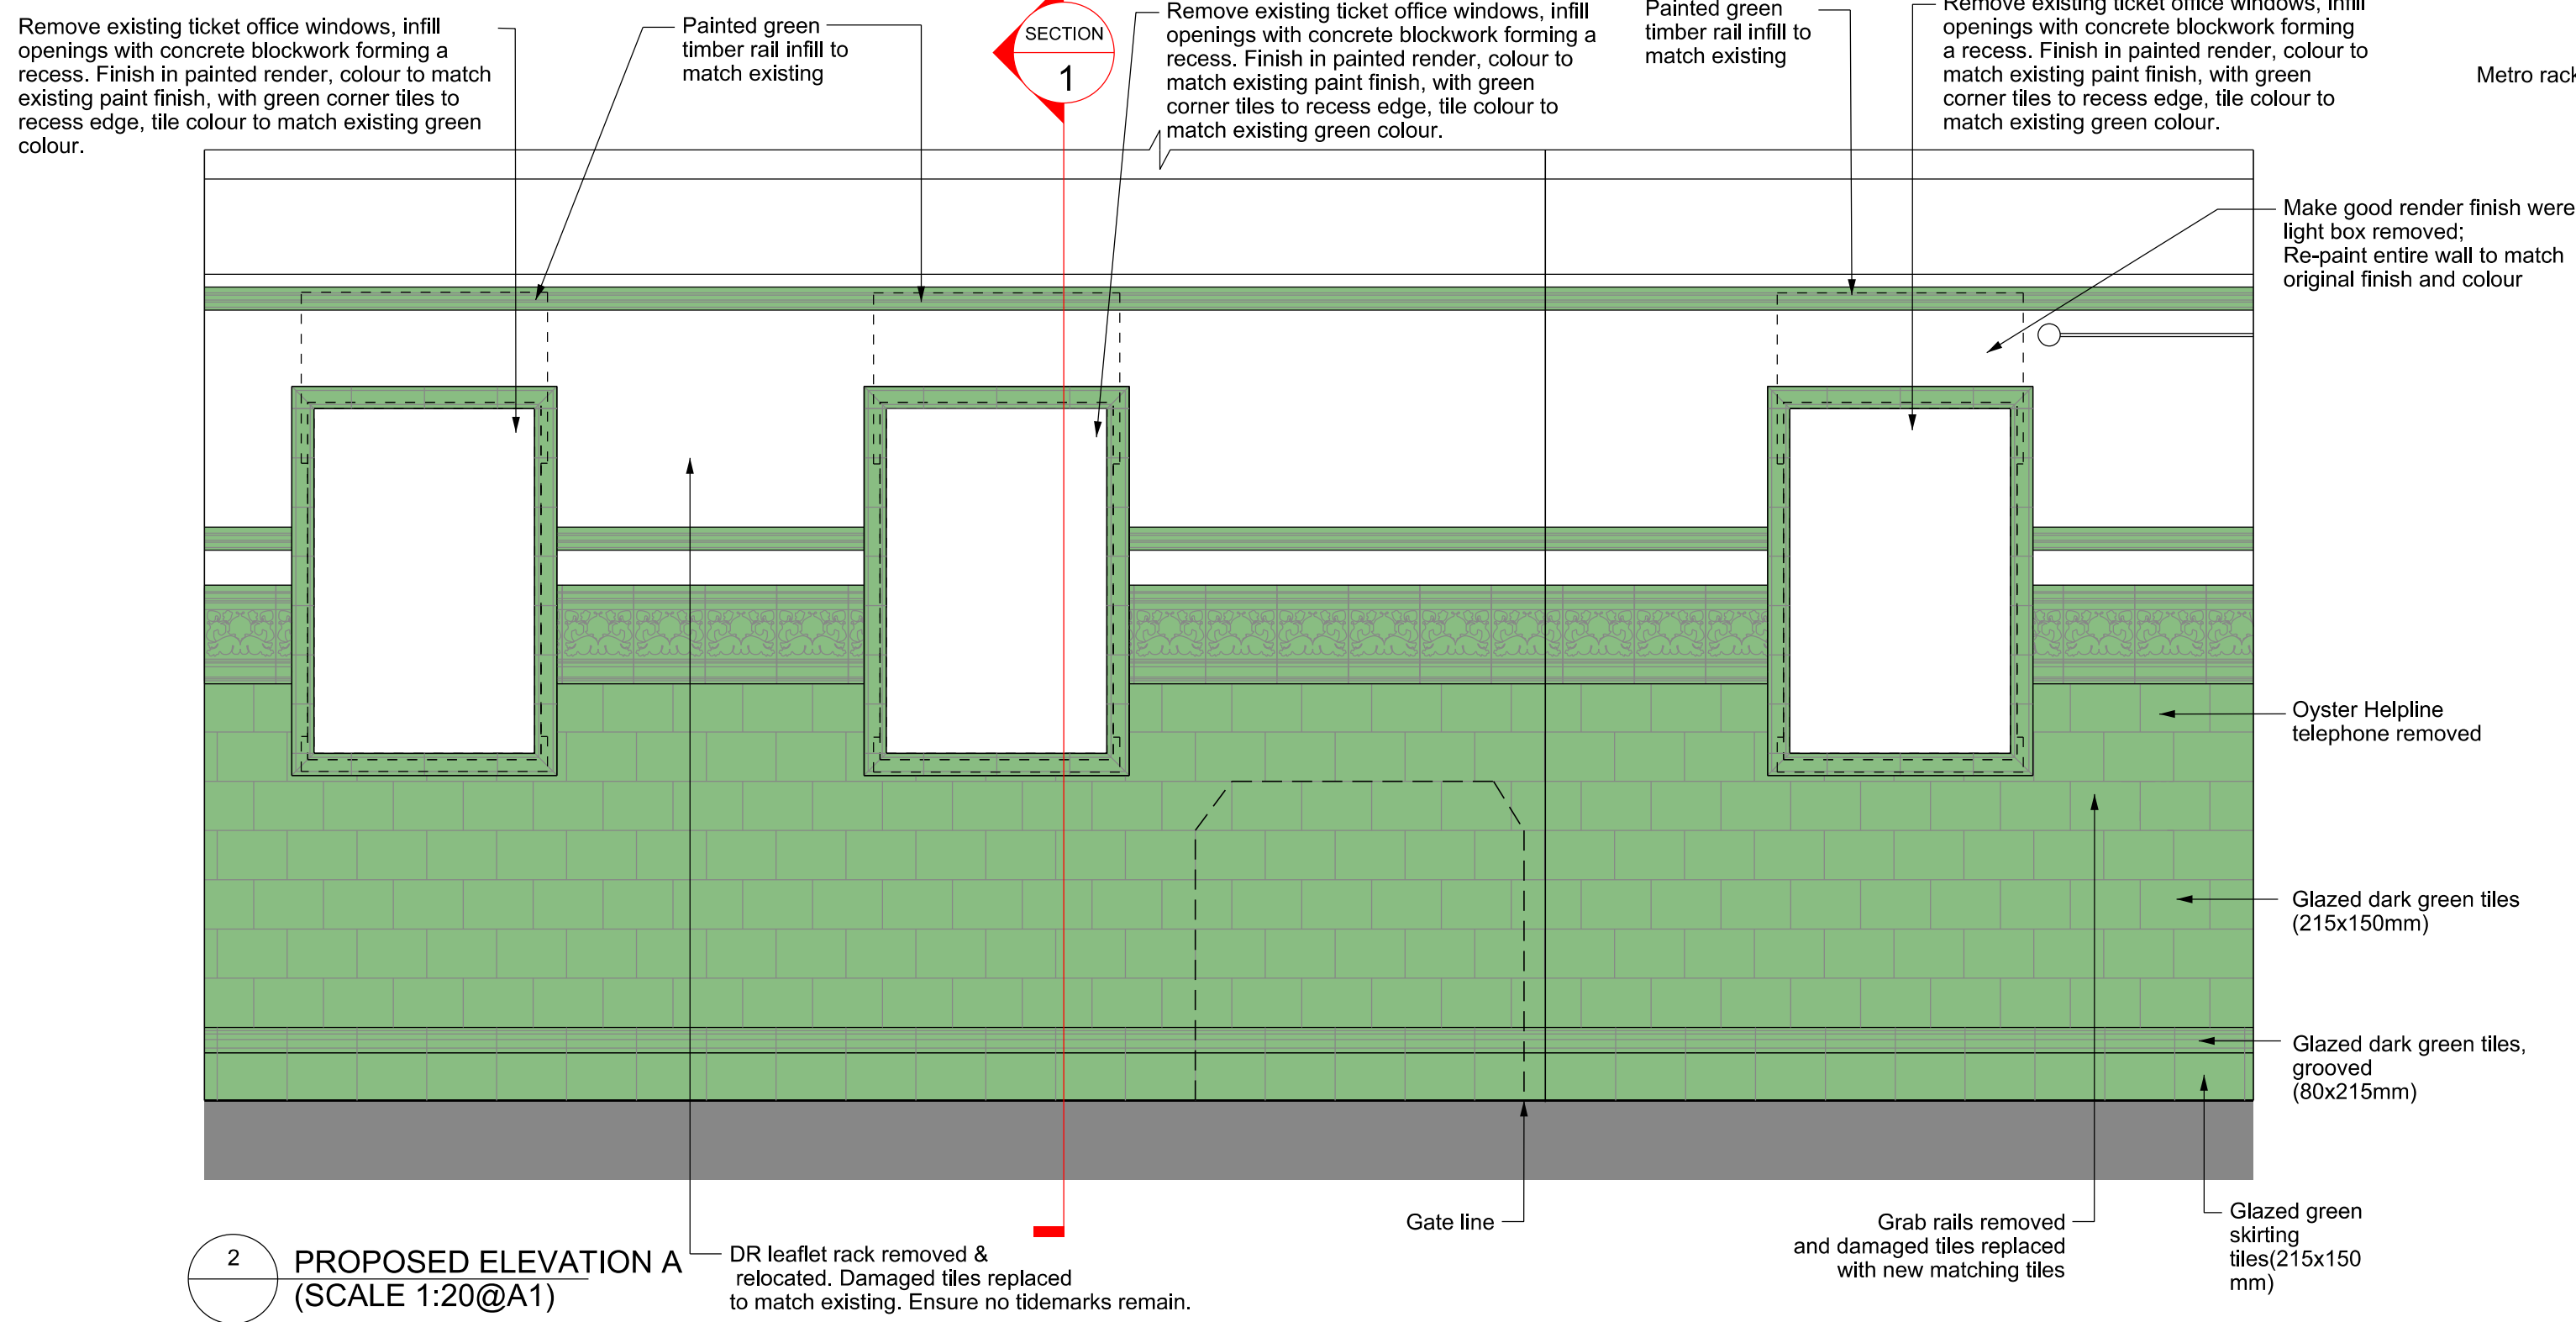


2 PROPOSED ELEVATION A  
(SCALE 1:20@A1)

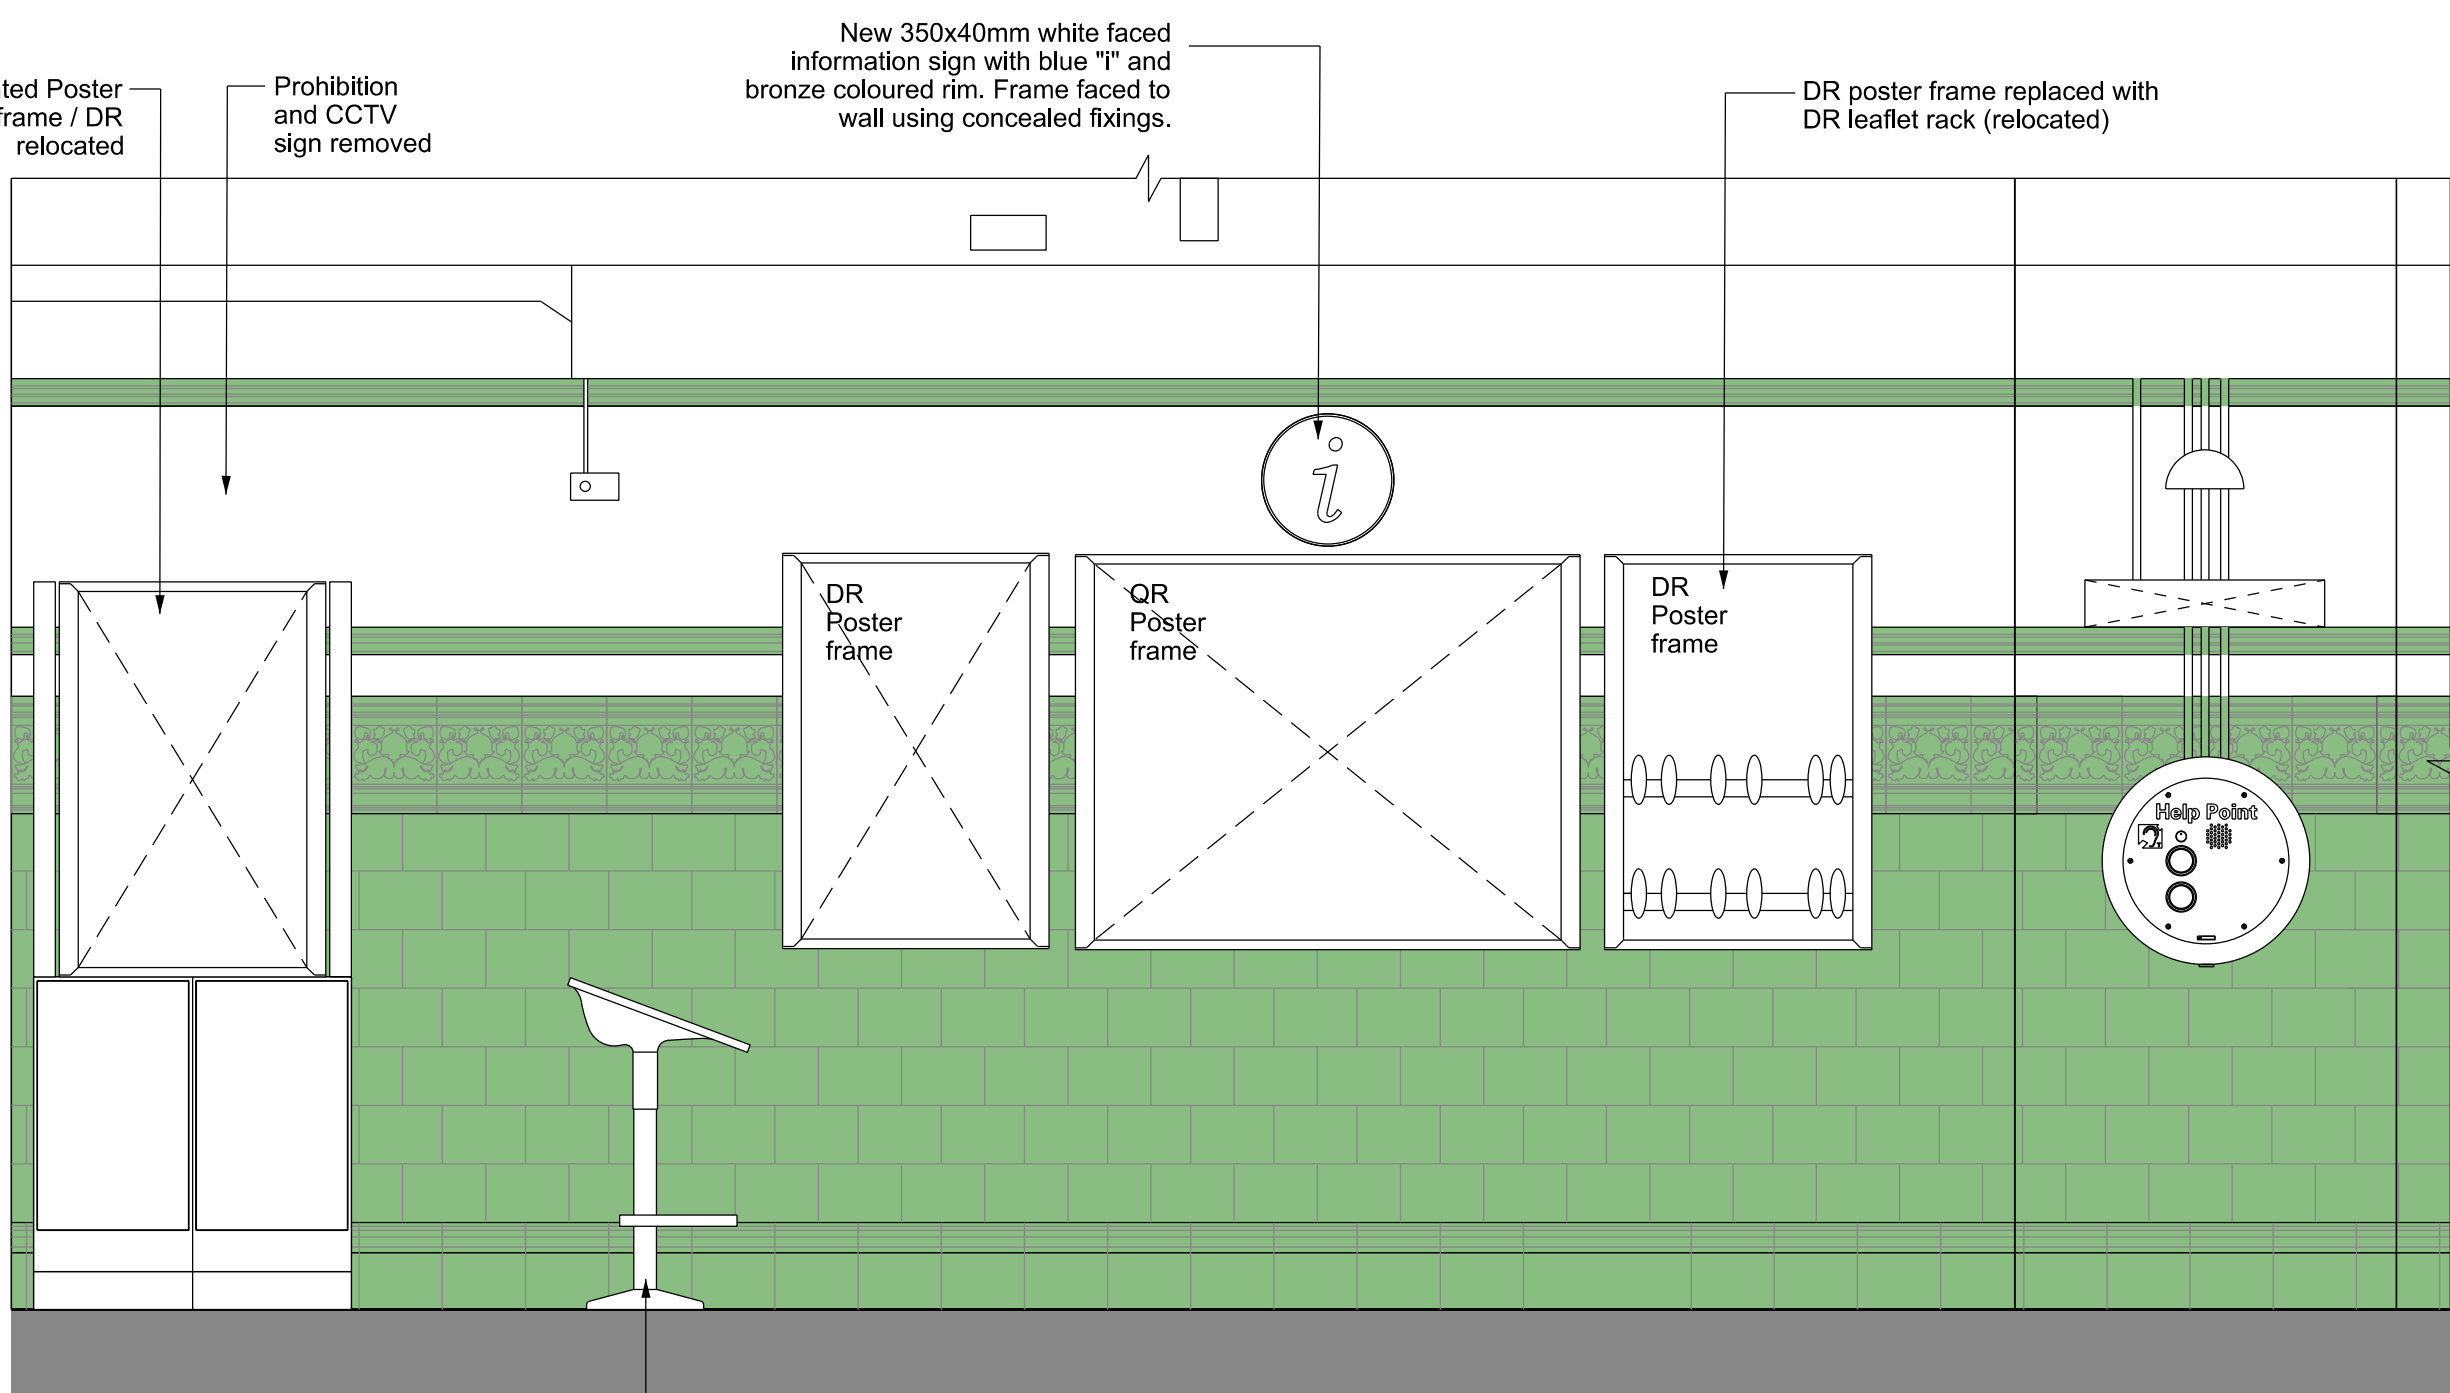


3 PROPOSED ELEVATION B  
(SCALE 1:20@A1)

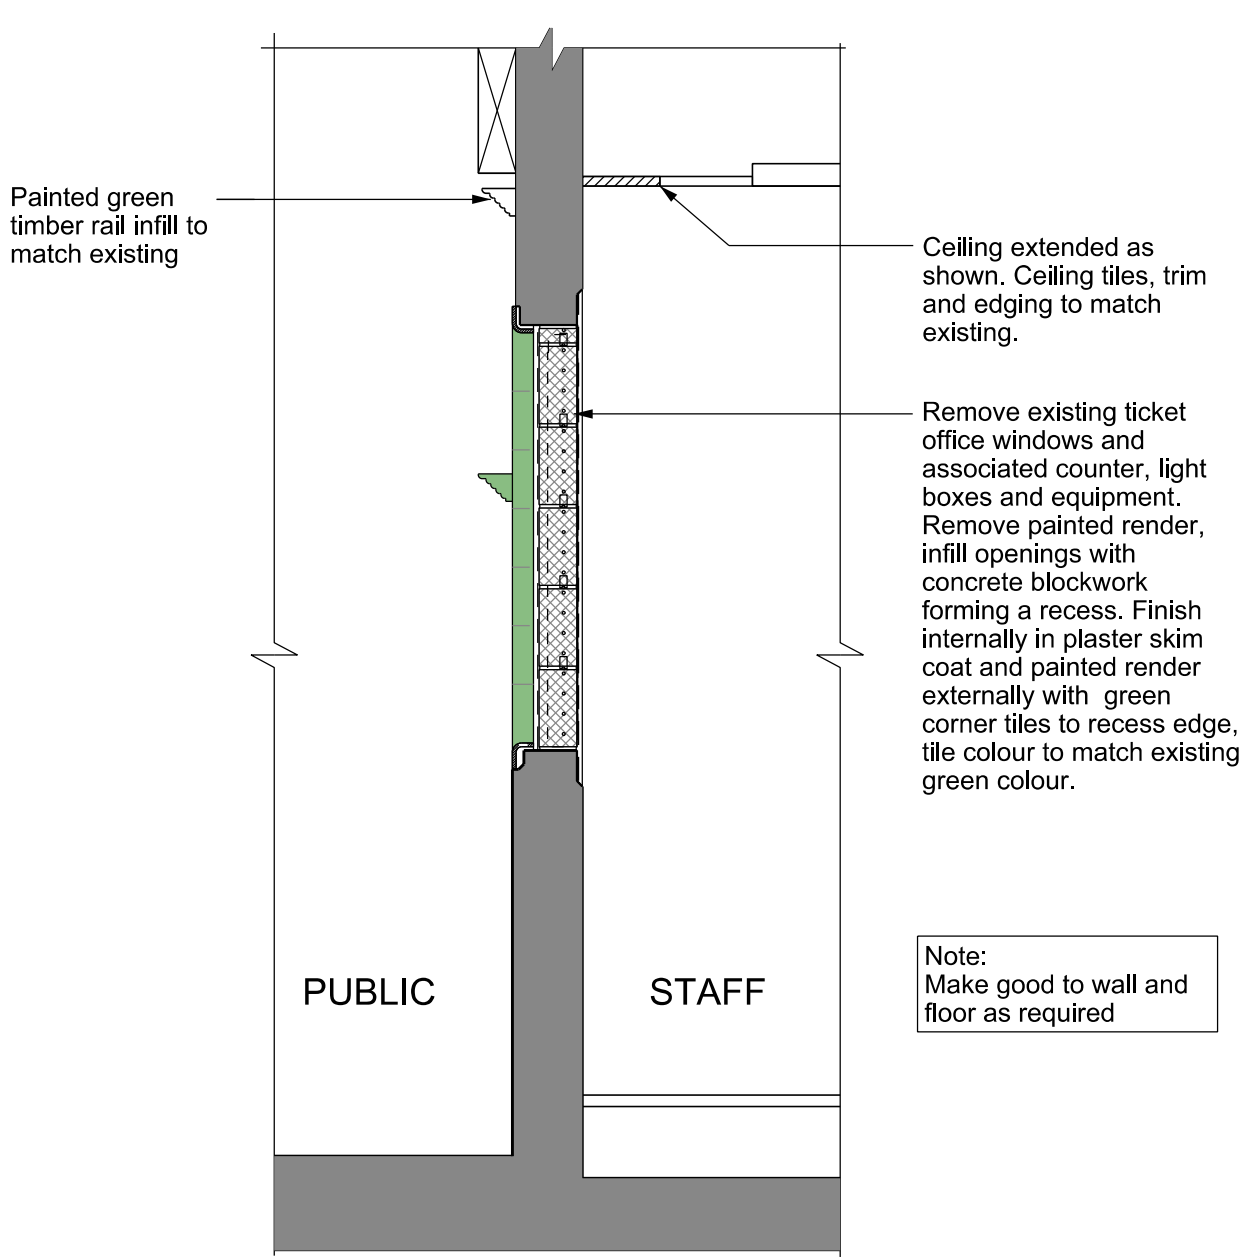

4 PROPOSED SECTION 1  
(SCALE 1:20@A1)

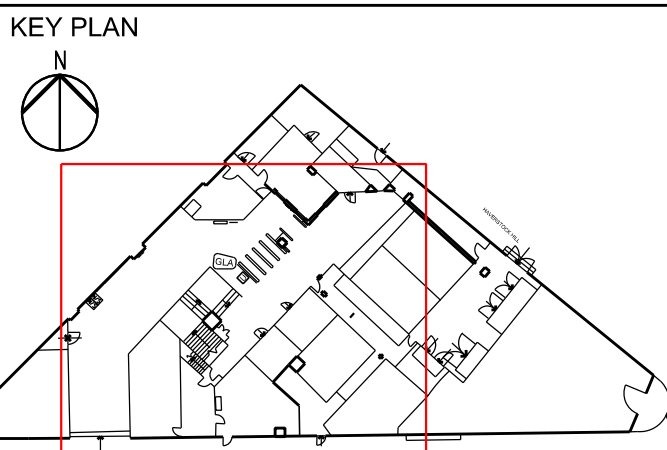

NOTES:

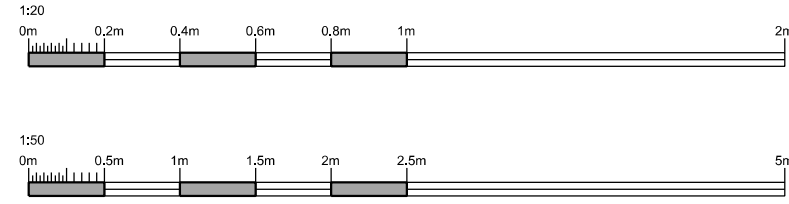

CONSTRUCTION RISKS	MAINTENANCE / CLEANING RISKS	DEMOLITION / ADAPTATION RISKS
In addition to the hazard/risks normally associated with the type of works detailed on this drawing take note of the above. It is assumed that all works on this drawing will be carried out by a competent contractor working where appropriate, to an appropriate method statement.		
SAFETY HEALTH AND ENVIRONMENTAL INFORMATION BOX		

TFL RESTRICTED

PURPOSE	DATE	APPROVED BY	DATE	AUTHORISED BY	DATE
CREATED BY					
REV					
P01.1					

PROJECT	FIT FOR THE FUTURE
LOCATION	CHALK FARM STN
ASSET CLASSIFICATION	PREMISES
OWNER	LONDON UNDERGROUND
SUITABILITY CODE	S0
SUITABILITY	NON-VERIFIED DESIGN

TITLE	CHALK FARM TICKET OFFICE PROPOSED PLAN, ELEVATION & SECTION
DRAWING NUMBER	FFTF-LU-PRM-N047_1-DR-K-0603
REV.	P01.1