

Information contained within this drawing is the sole copyright of HODA Ltd. and is not to be reproduced without express permission. No implied licence exists. This drawing is not to be used for land transfer or valuation purposes. Do not scale from this drawing. All dimensions & levels are to be checked on site by the contractor. Issued for purposes indicated only. Drawing errors and omissions to be reported to the architect.

Notes

Hatch denotes the existing historic building fabric. Any works carried out to modify or make good must be done in a careful and workmanlike manner causing as little impact upon the historic fabric as required for the purposes of the work.


2-6 Southampton Row is Grade 2* listed building and is protected under Historic Building Legislation.

Orthogonal column grid provided for whole building has different setting out points for west and east sides. See 586 BW00W and 586 BW00E for two setting out points. However, all measurements from existing fabric will require site checking, with any anomalies notified to the architect.

Drawing created from Survey Information received from Capital Surveys Ltd, reference 87941 series, dated 28/11/01, any discrepancies to be brought to the attention of the architect.

KEY:

- circulation areas and toilets
- F&B areas

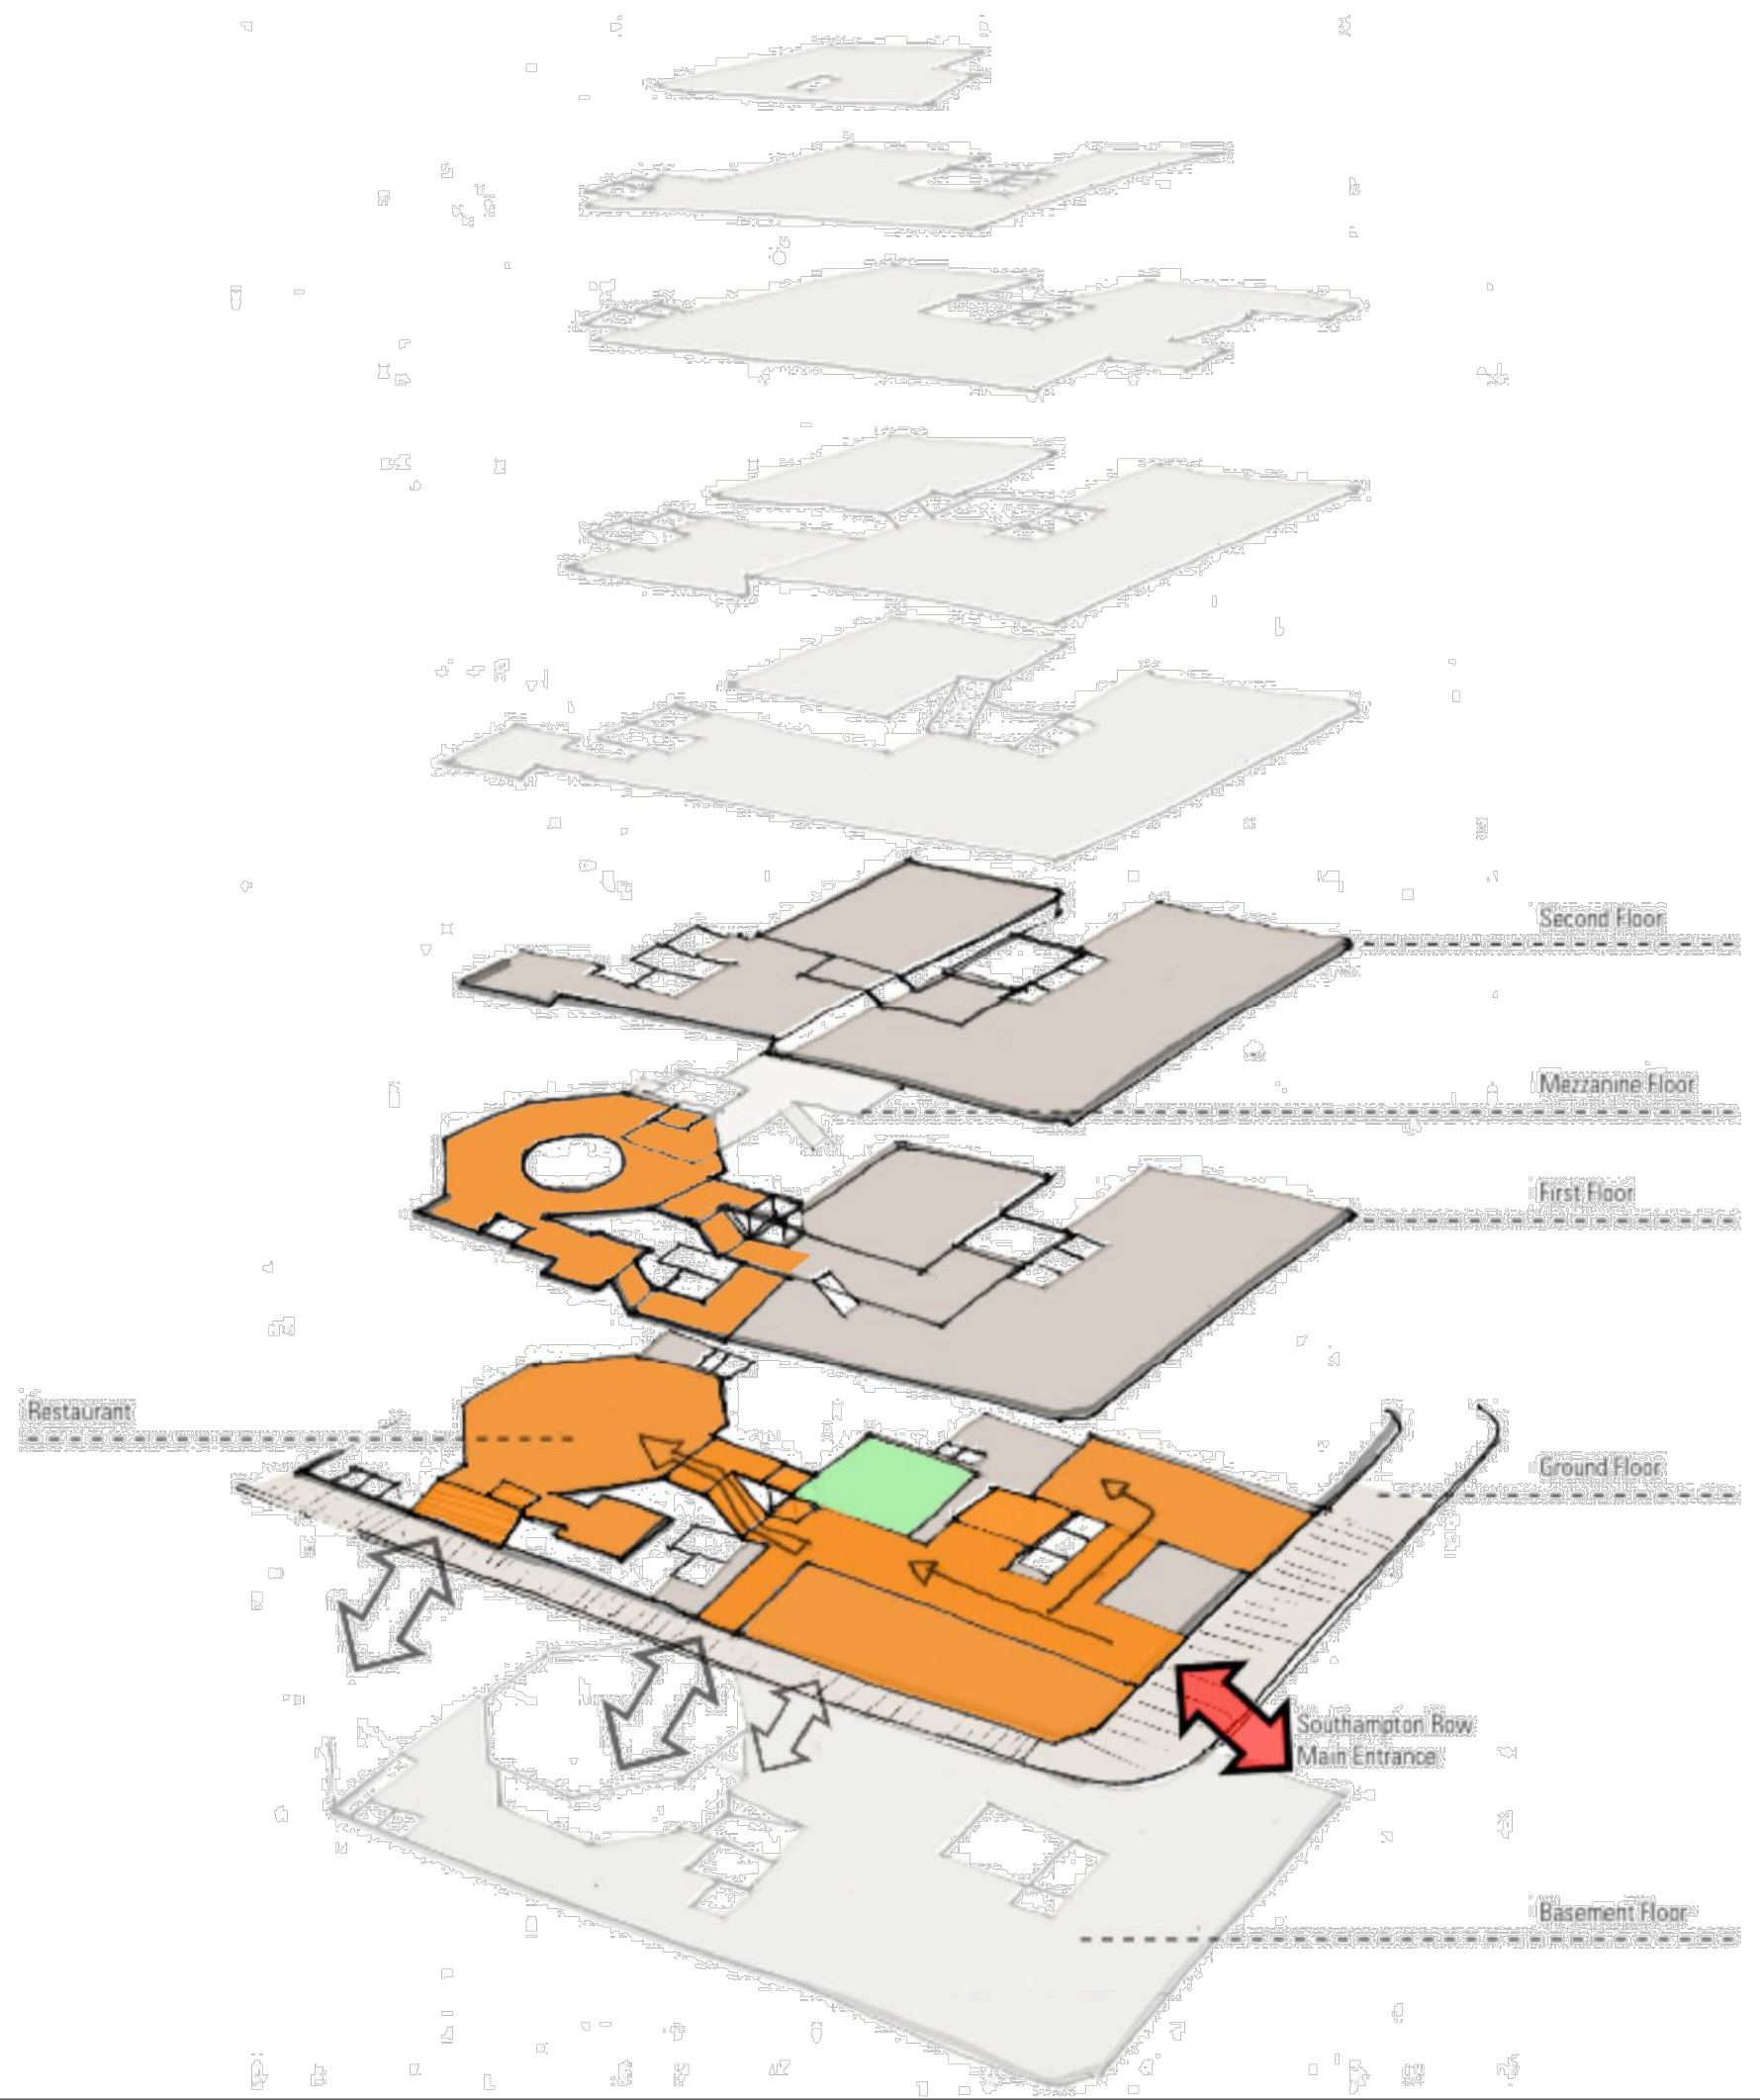

ST1 08/09/2015 Issued for Statutory

Revisions

STATUTORY

**HARPER
DOWNIE**
CREATIVE
ARCHITECTURE

Gate House
1 St John's Square
London EC1M 4DH

T +44 20 7490 7674
studio@harperdownie.com
www.harperdownie.com

Client Havza		
Project 2-6 Southampton Row		
Drawing Title Indicative access diagram - night		
Status STATUTORY	Drawn IG	Checked MM
Scale	Date Sep 2015	
Drwg. No. 586 LI110	Revision ST1	