


Lead clad dormer, flat roof,
aluminium framed windows

Aluminium framed windows

Extension with aluminium
framed doors as approved
under application
2013/0824/P
Rear Garden

Basement extension as
approved under application
2013/0824/P

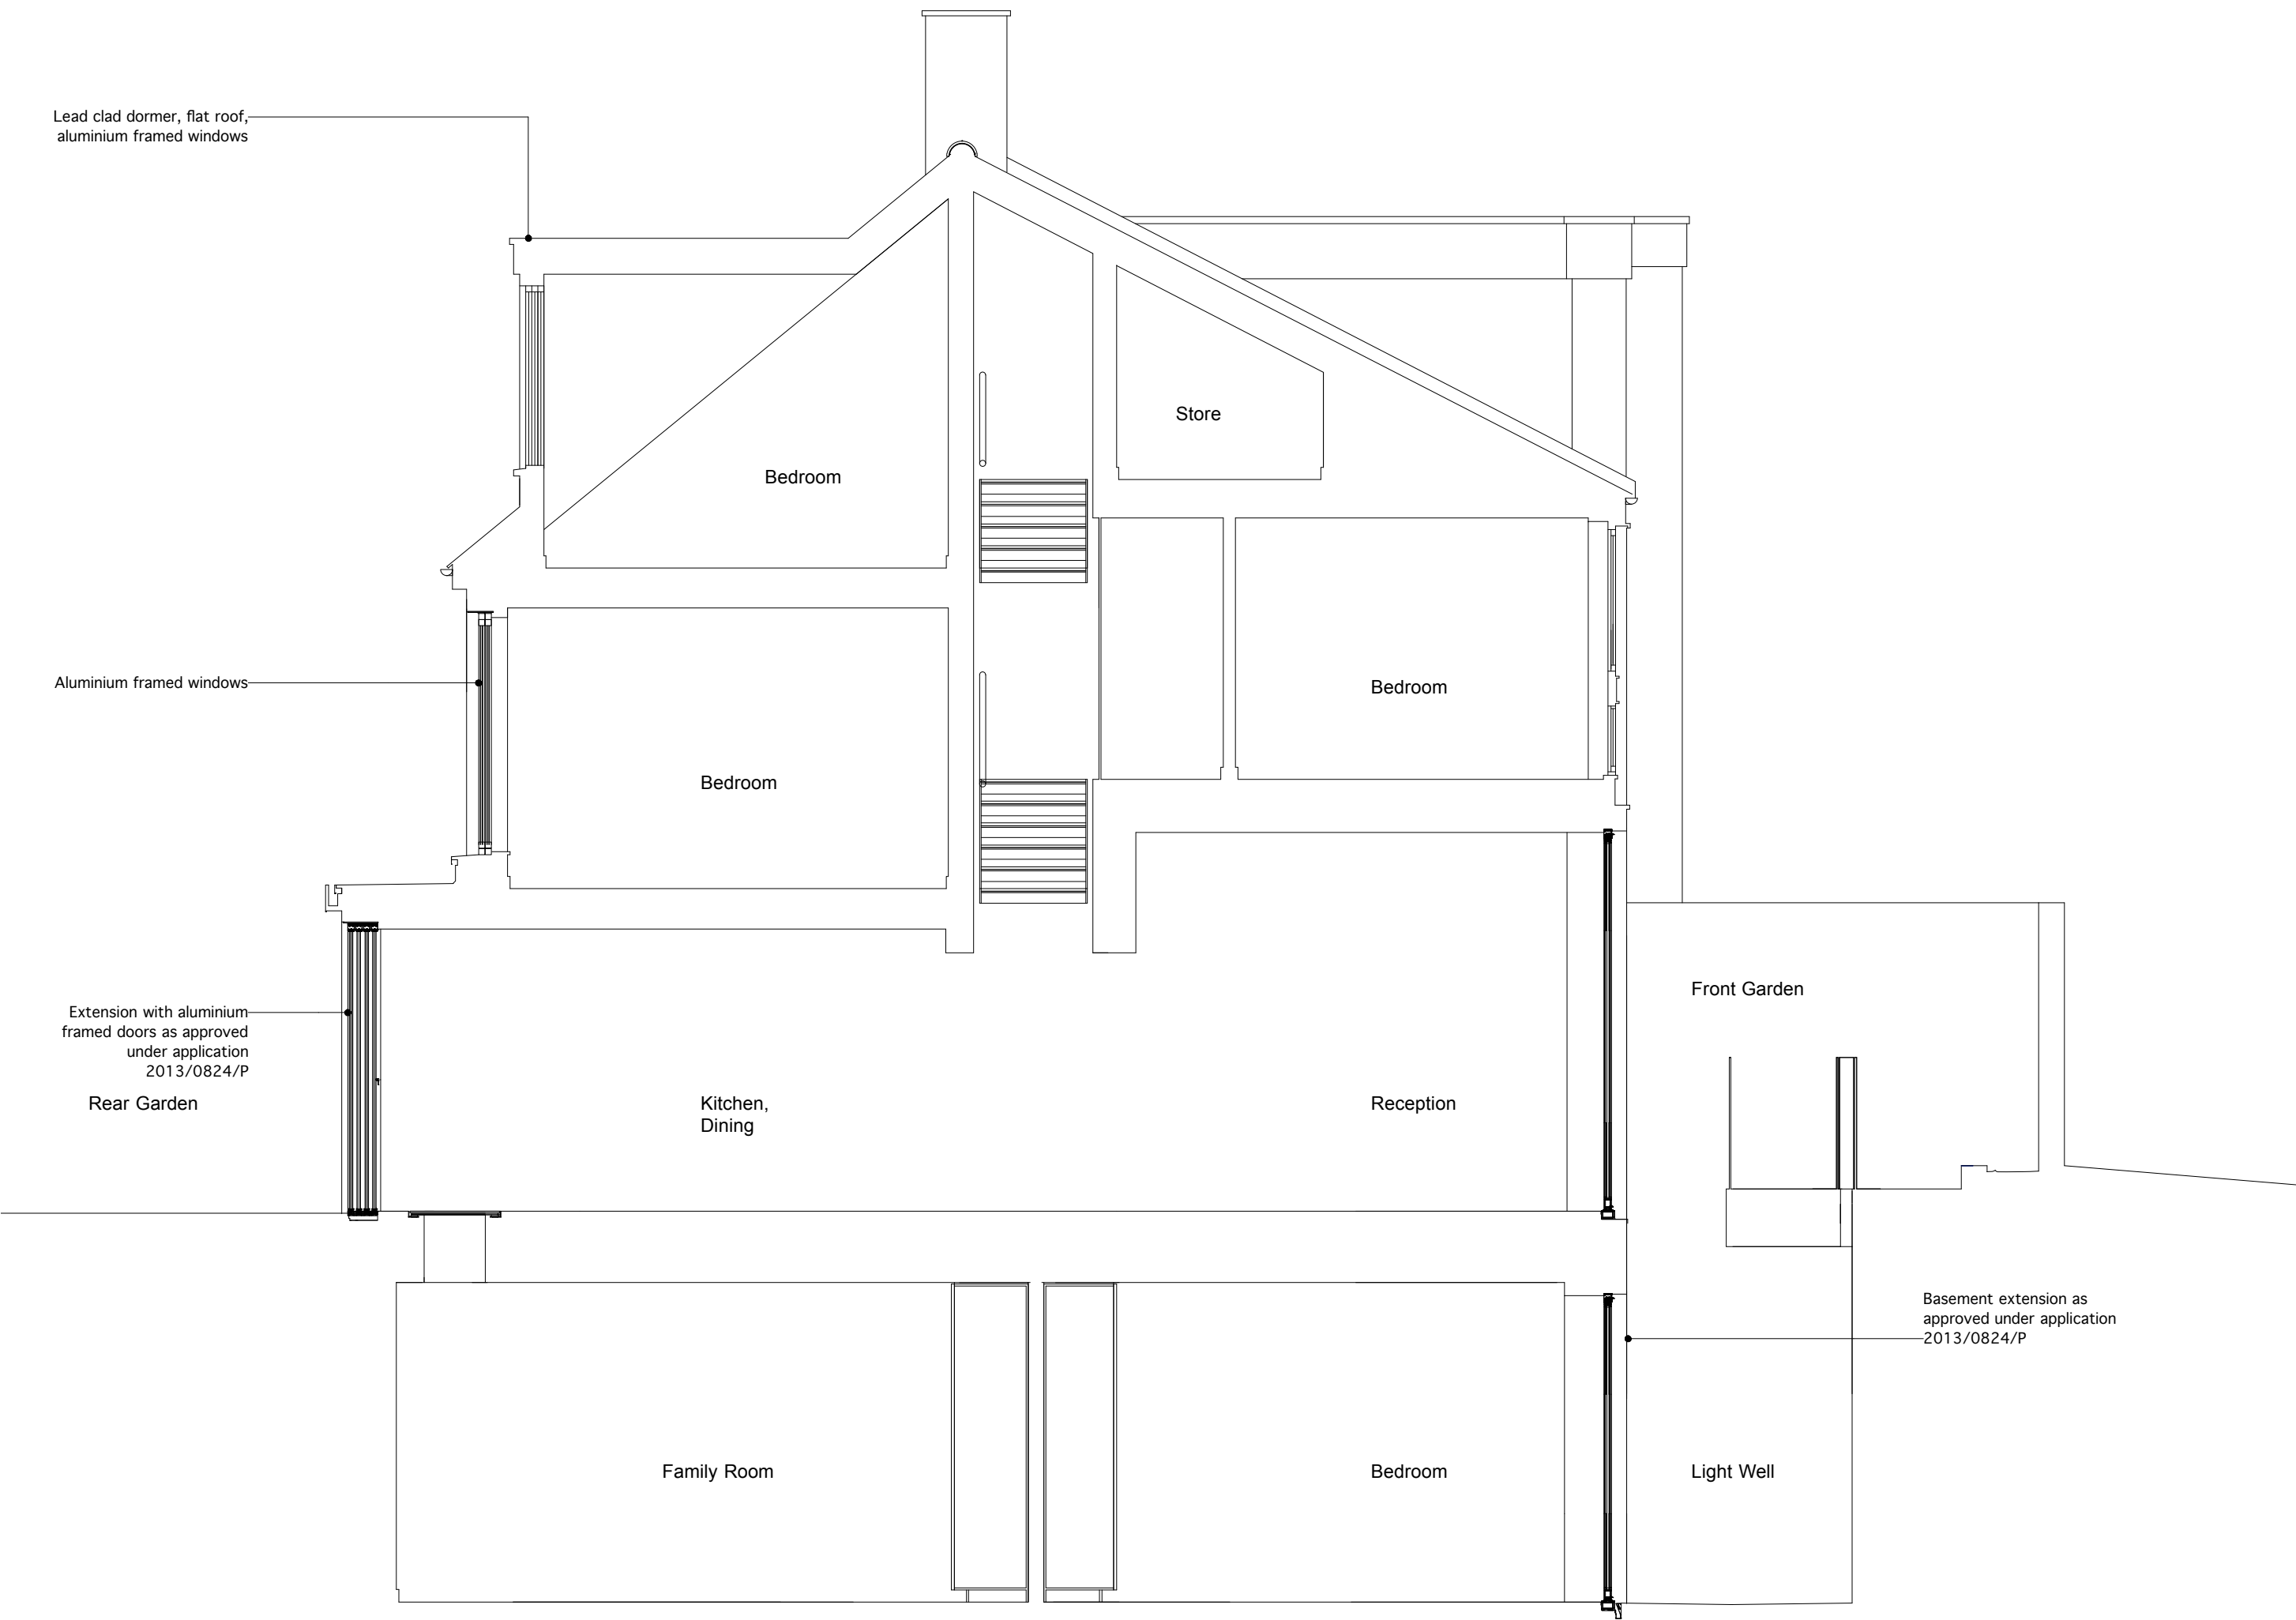

REV
A-
B-
C- 03.12.15- Dormer added

ARCHITECTS LIMITED

t 020 89680279
m 077 98854810

richard@webb-architects.co.uk
Drawing to be read in conjunction with consultants
information.
Do not scale from drawing.
All dimensions to be checked on site.
Drawing only to be used for purposes indicated.
Notify Architect of any discrepancies.
ARCHITECTS LIMITED

39
RUDALL CRESCENT
PROPOSED-
SECTION AA
1:50 / A3

FOR INFORMATION

1083.02.21 (C)