


# location

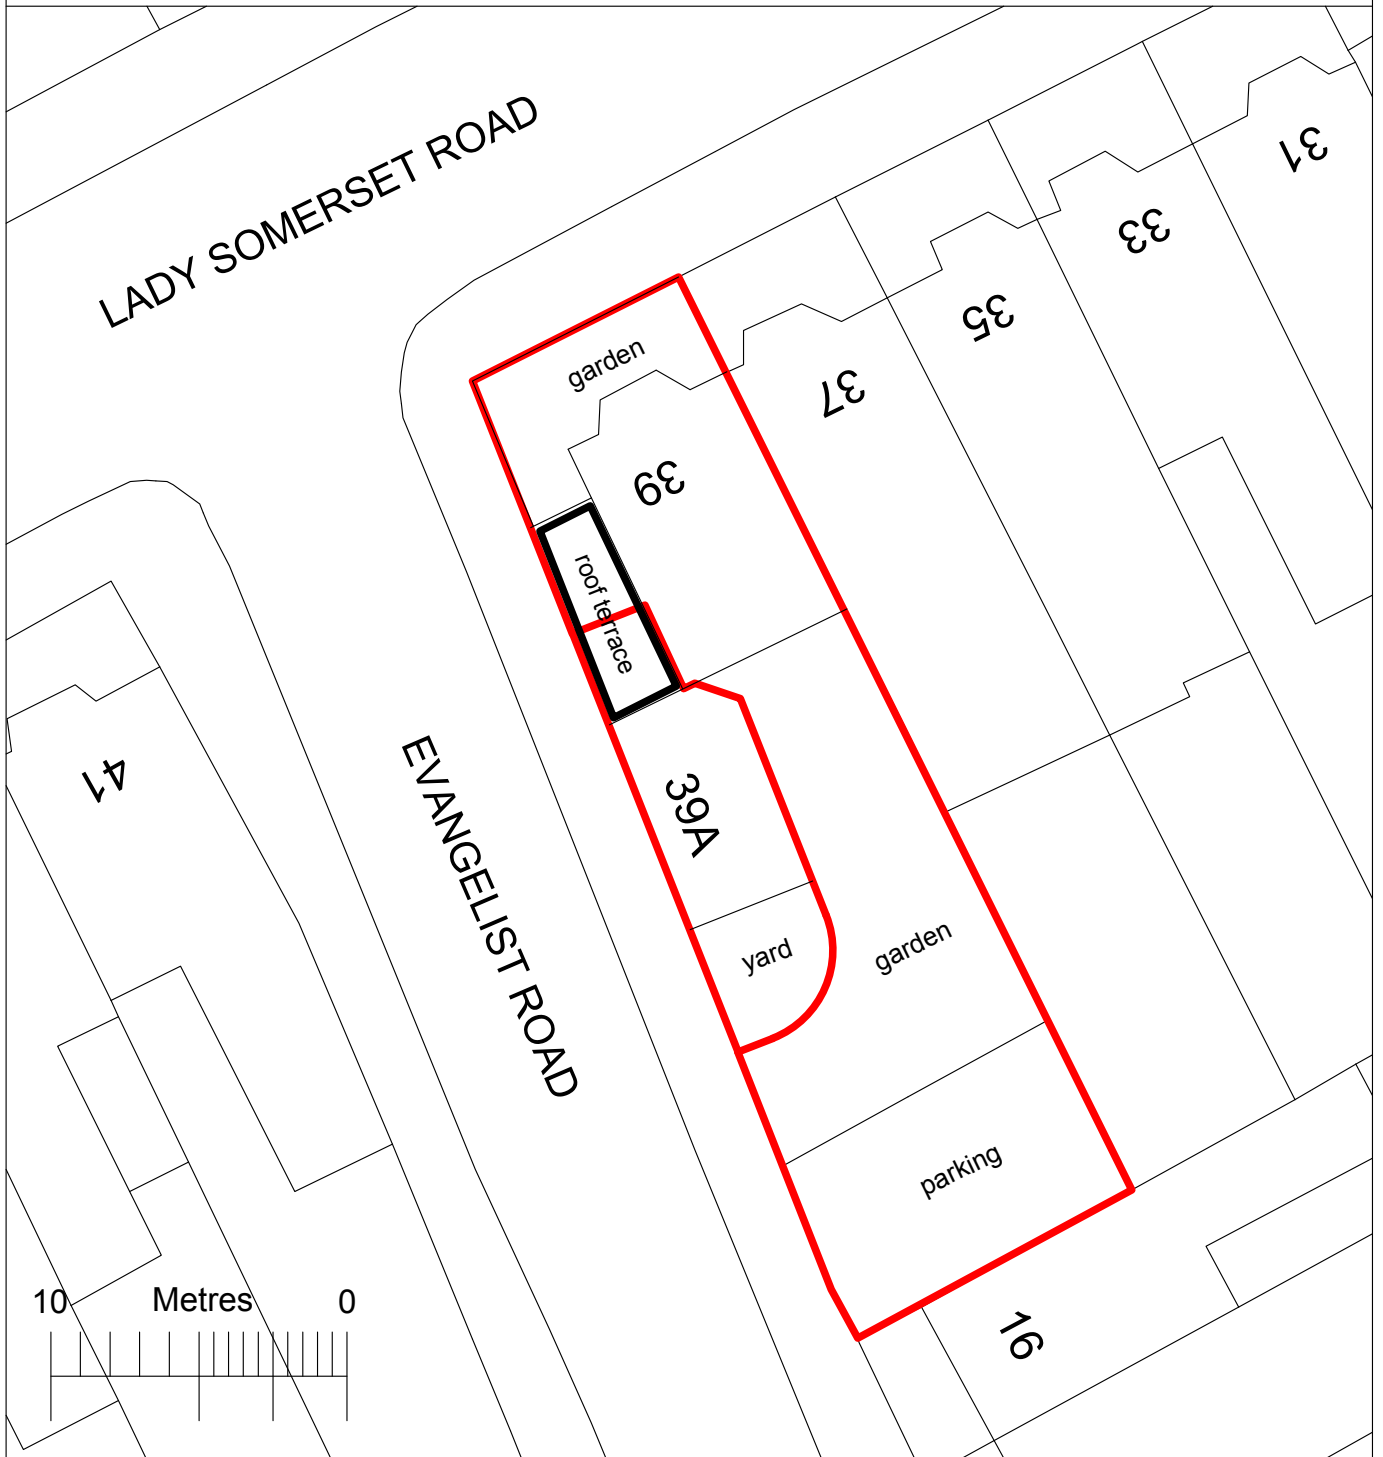

Proposal for glass safety screen and windbreak around existing roof terrace  
39 Lady Somerset Road, LONDON, NW5 1TX

## LOCATION PLAN 1/250

A4 sheet @ 1/250 scale

PROJECT:

39 Roof Terrace Rail and Windbreak

DRAWING TITLE: DRAWING No:

location

location plan 39.1.1

DATE:

Decemeber 2015

SNELLING & SHERRIFF