



# BLOCK PLAN

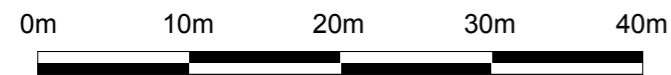

Scale 1:500@A3

- Scaffold Shroud
- Site Boundary

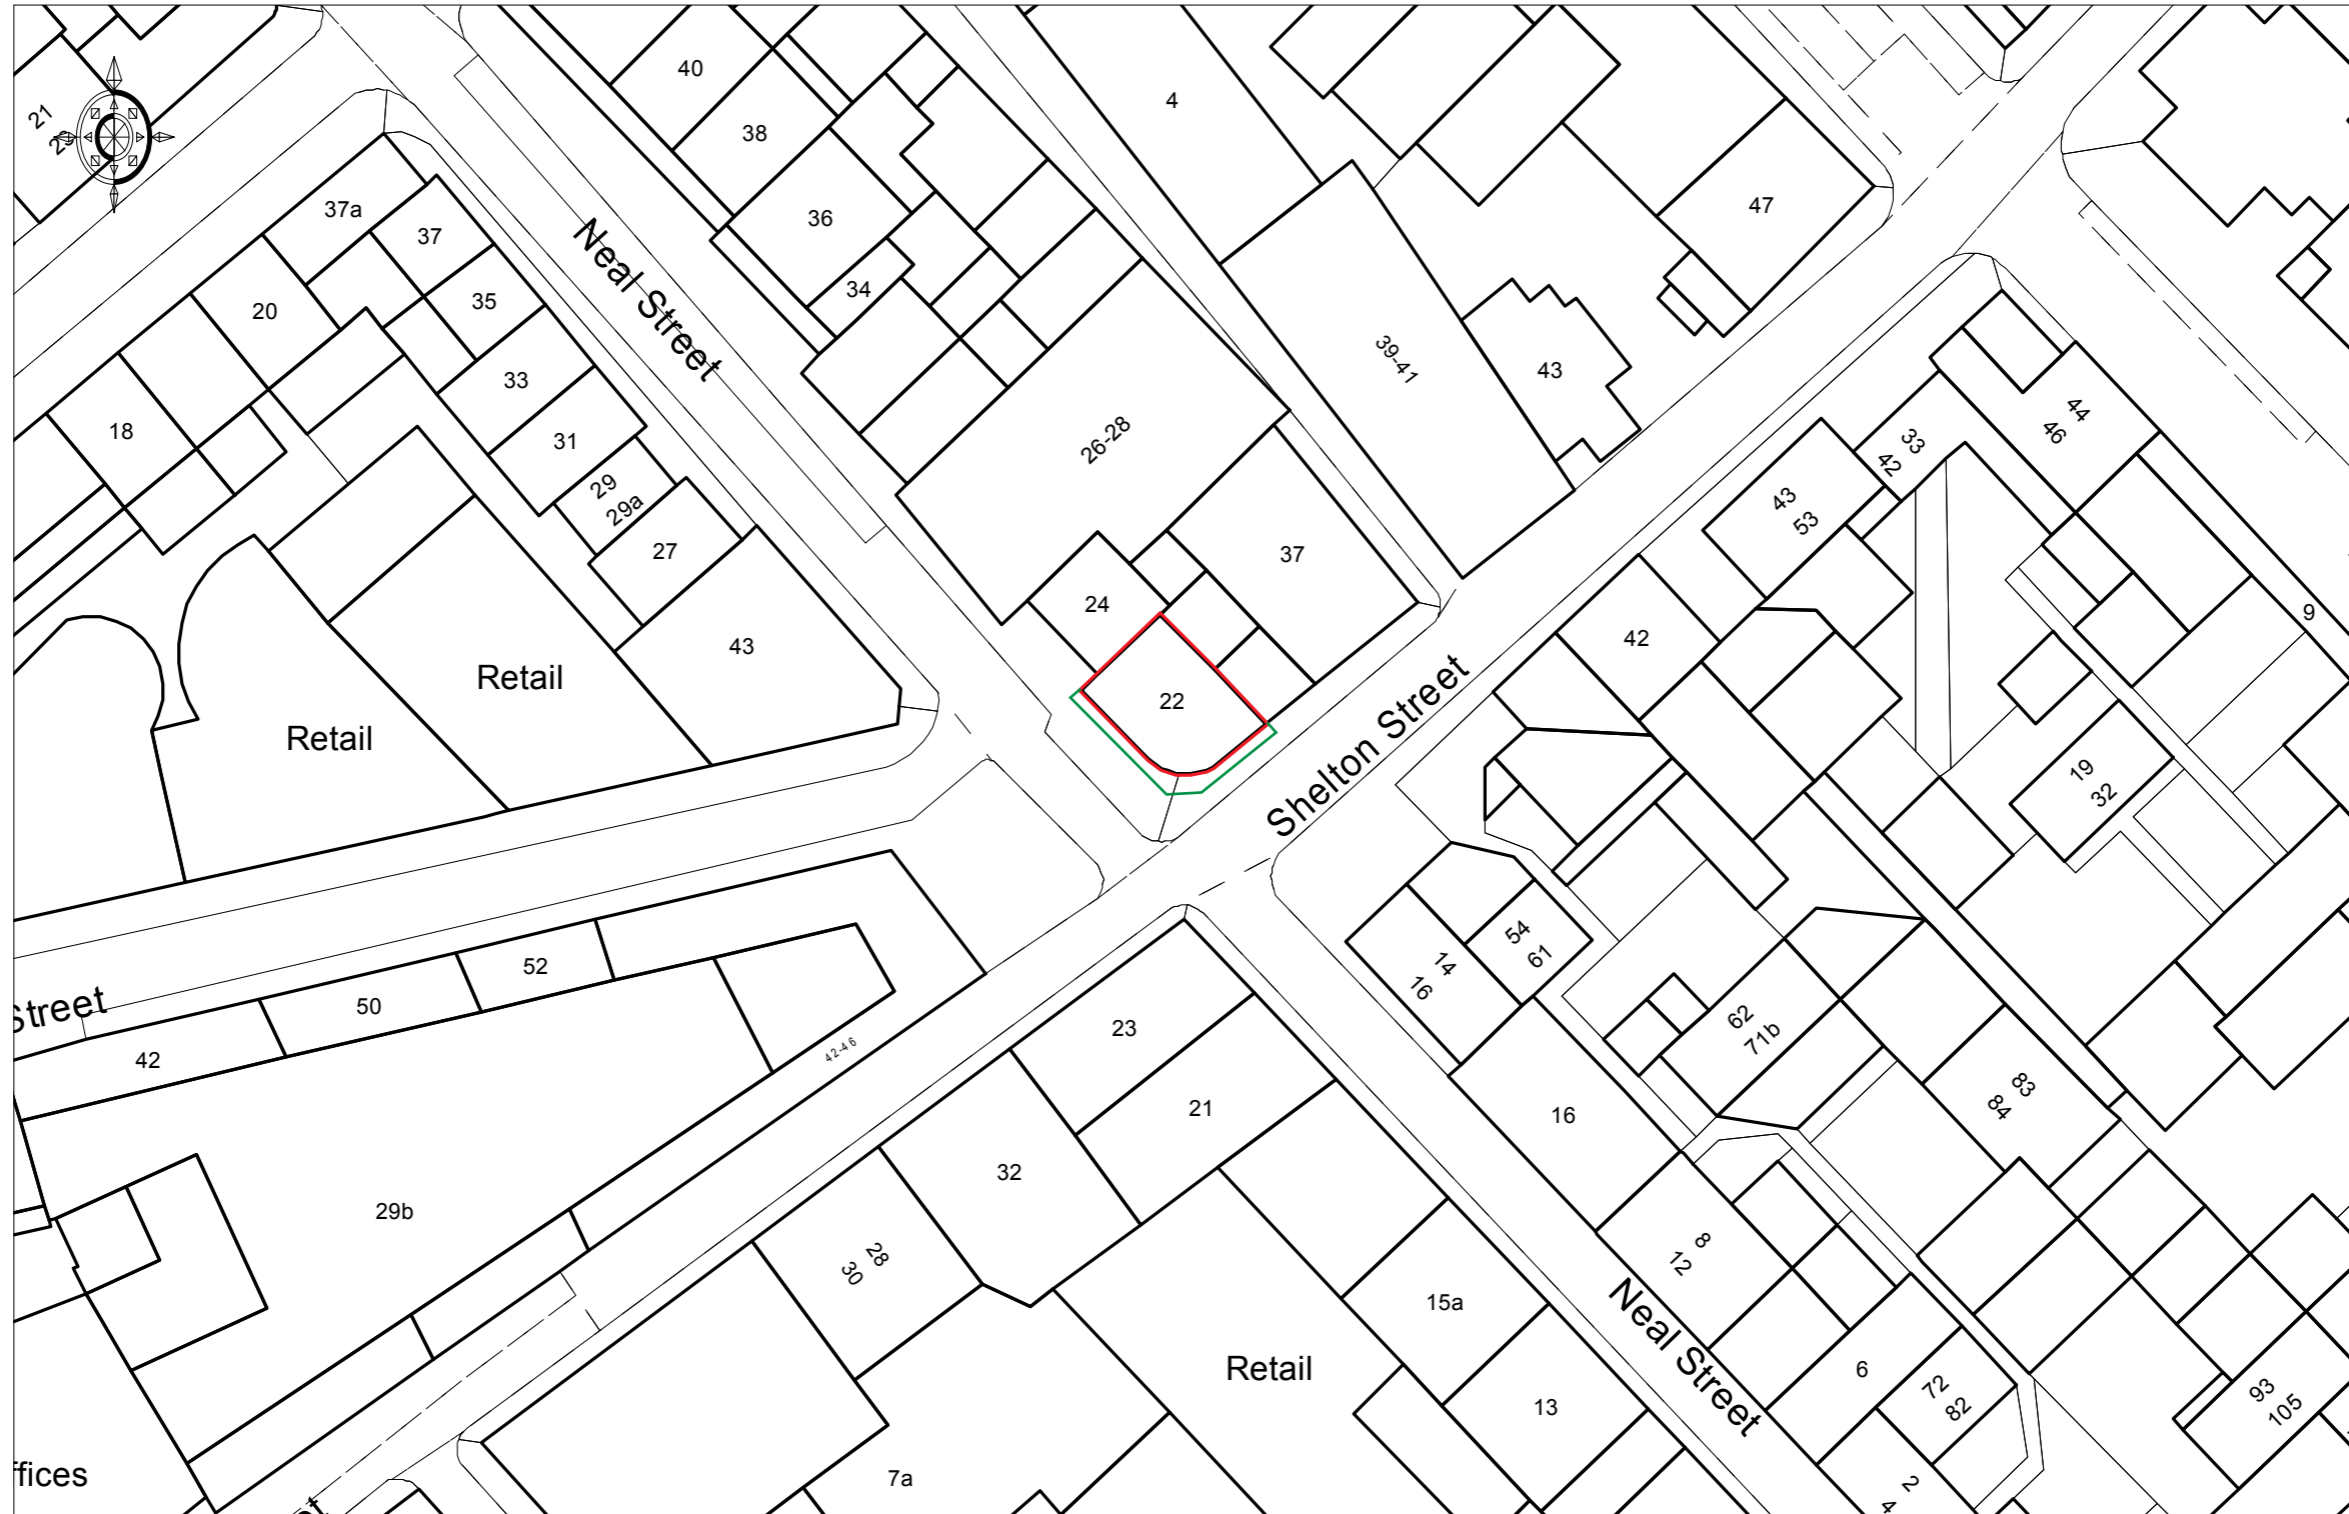

JOB No/ Desc.: <b>The Crown &amp; Anchor, 22 Neal St, London WC2H 9PS</b>	
Drawing Desc.: <b>Block Plan</b>	Date : 20 October 2014
Scale: 1/500@A3	Drawing No.: <b>PY2231-002</b>