
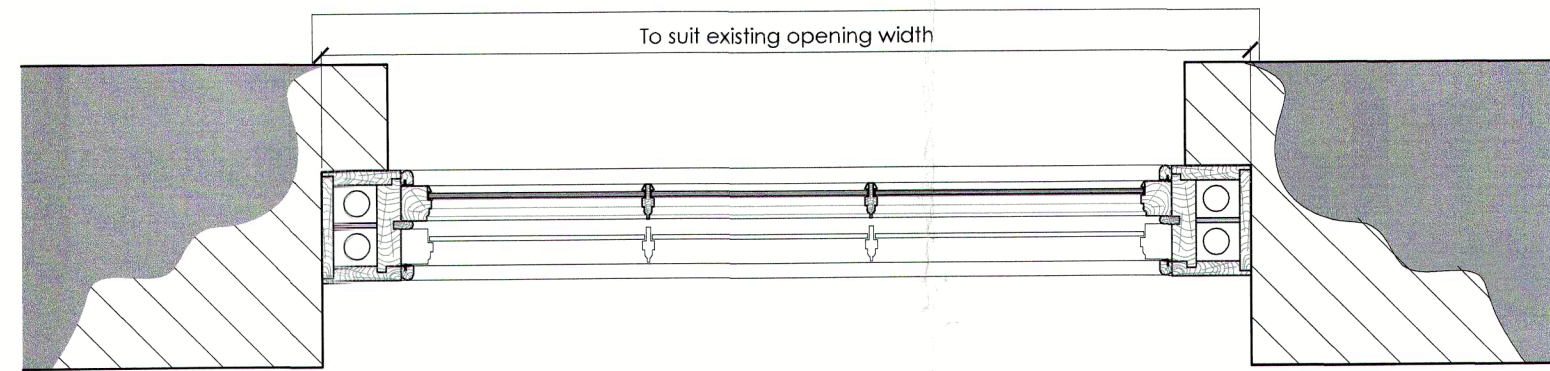


NOTES

1. All dimensions and levels are to be checked on site by the Main Contractor before work commences. The Architect is to be informed immediately of any discrepancies.
2. Do not scale this drawing, use written dimensions only.
3. Larger scale drawings are to be used over smaller scale drawings.
4. All dimensions are in millimetres unless otherwise stated.
5. If in doubt ask.


© Copyright of Hill Mitchell Berry Architects.

Rev	Date	Notes

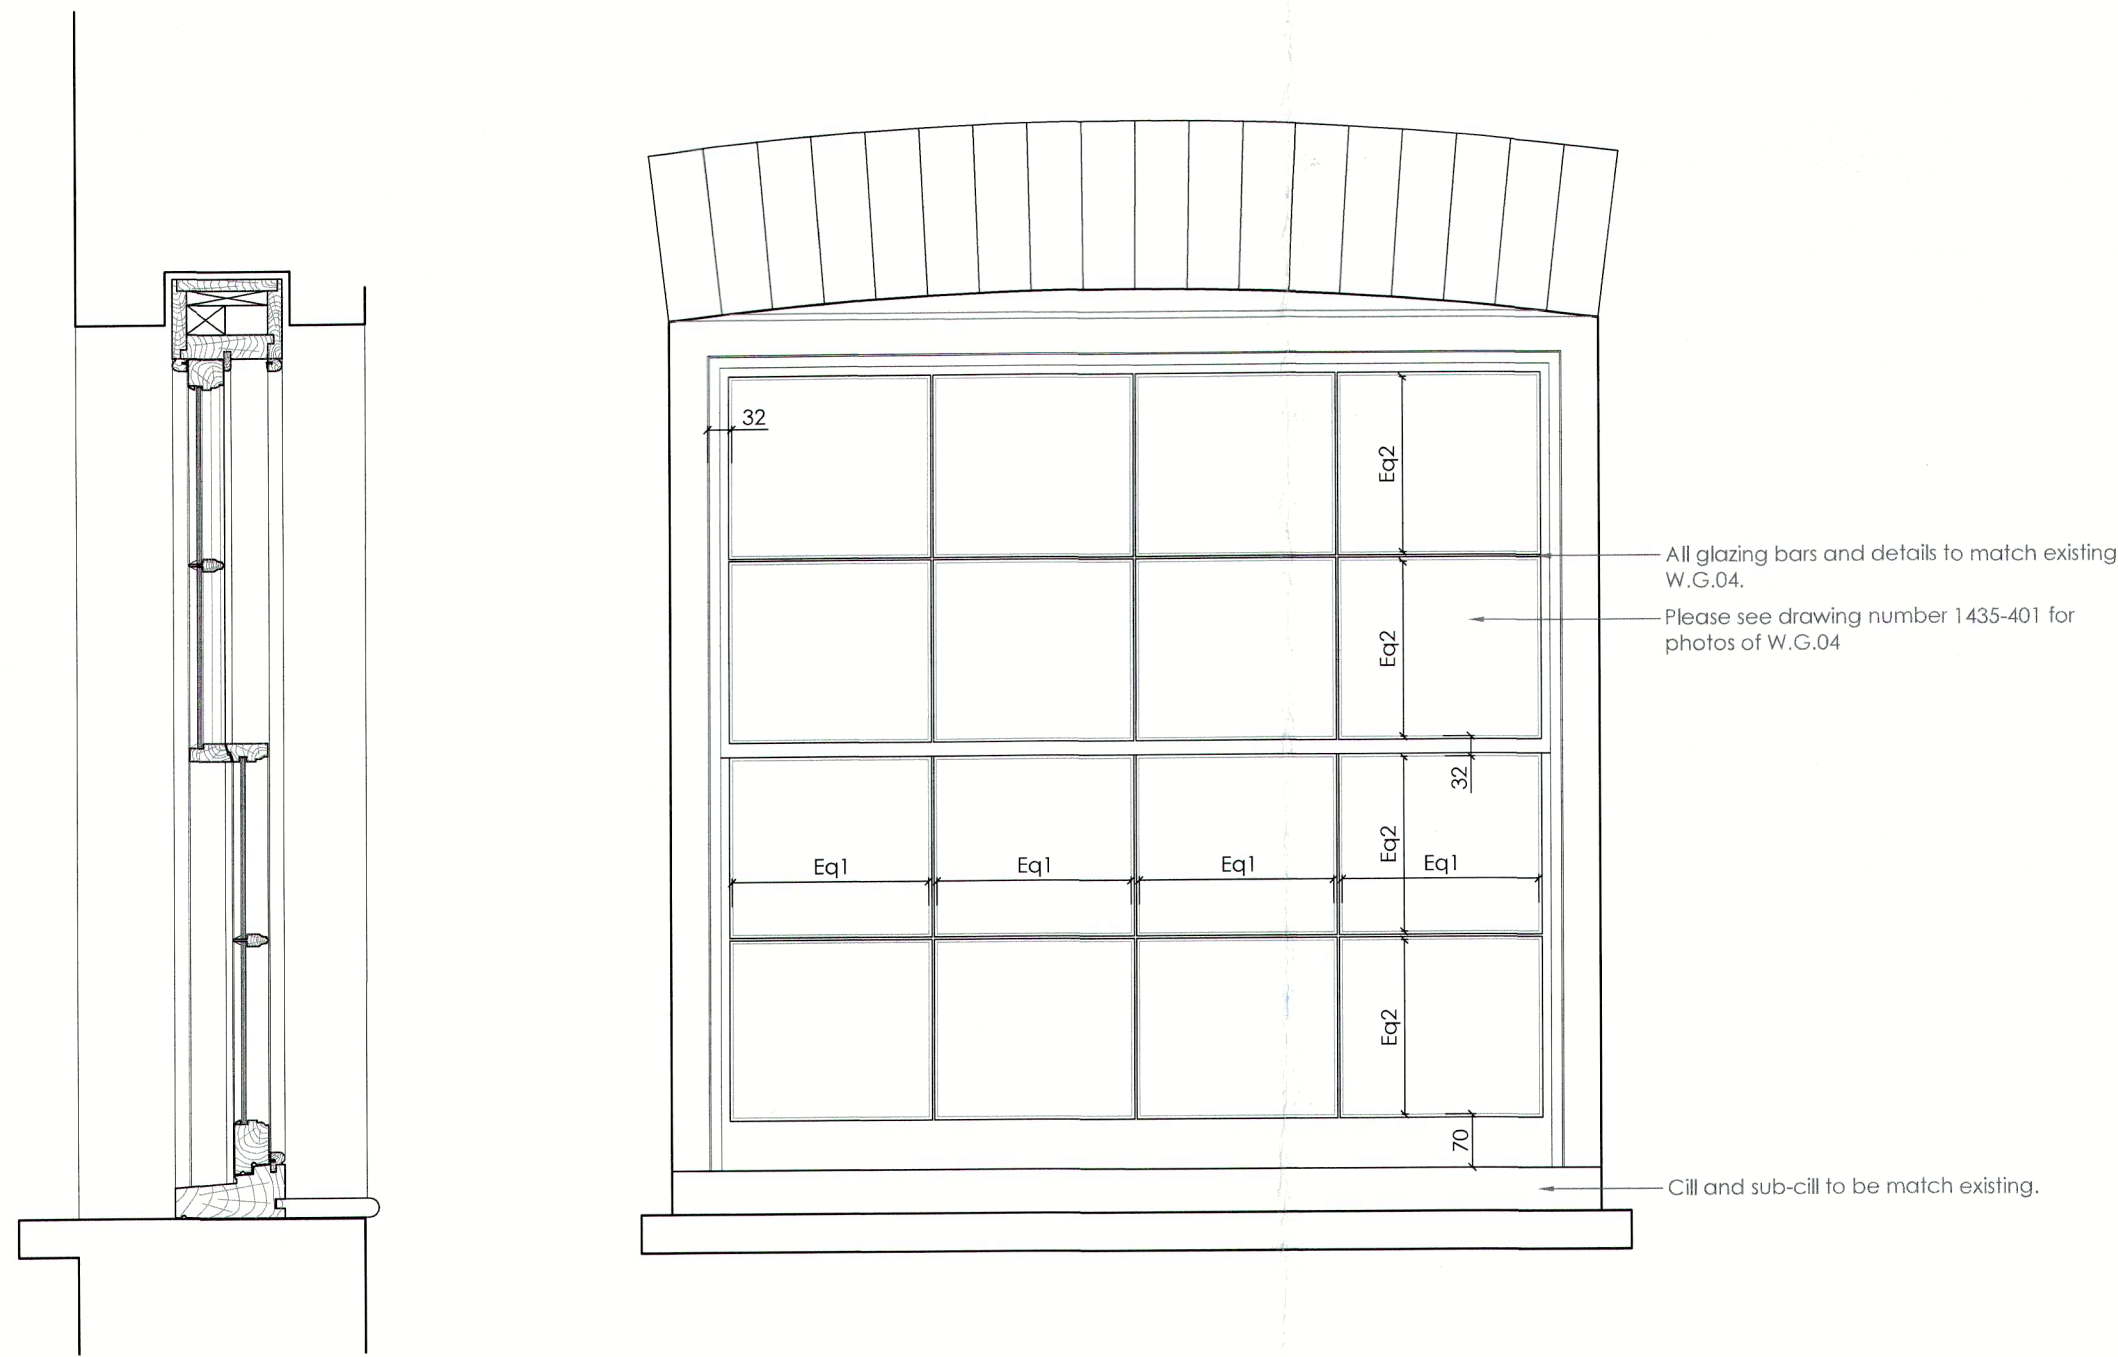


Window Detail


Architraves to match existing within each location.
All new doors to match D.1.06.
Please see drawing number 1435-401 for photos of D.1.06

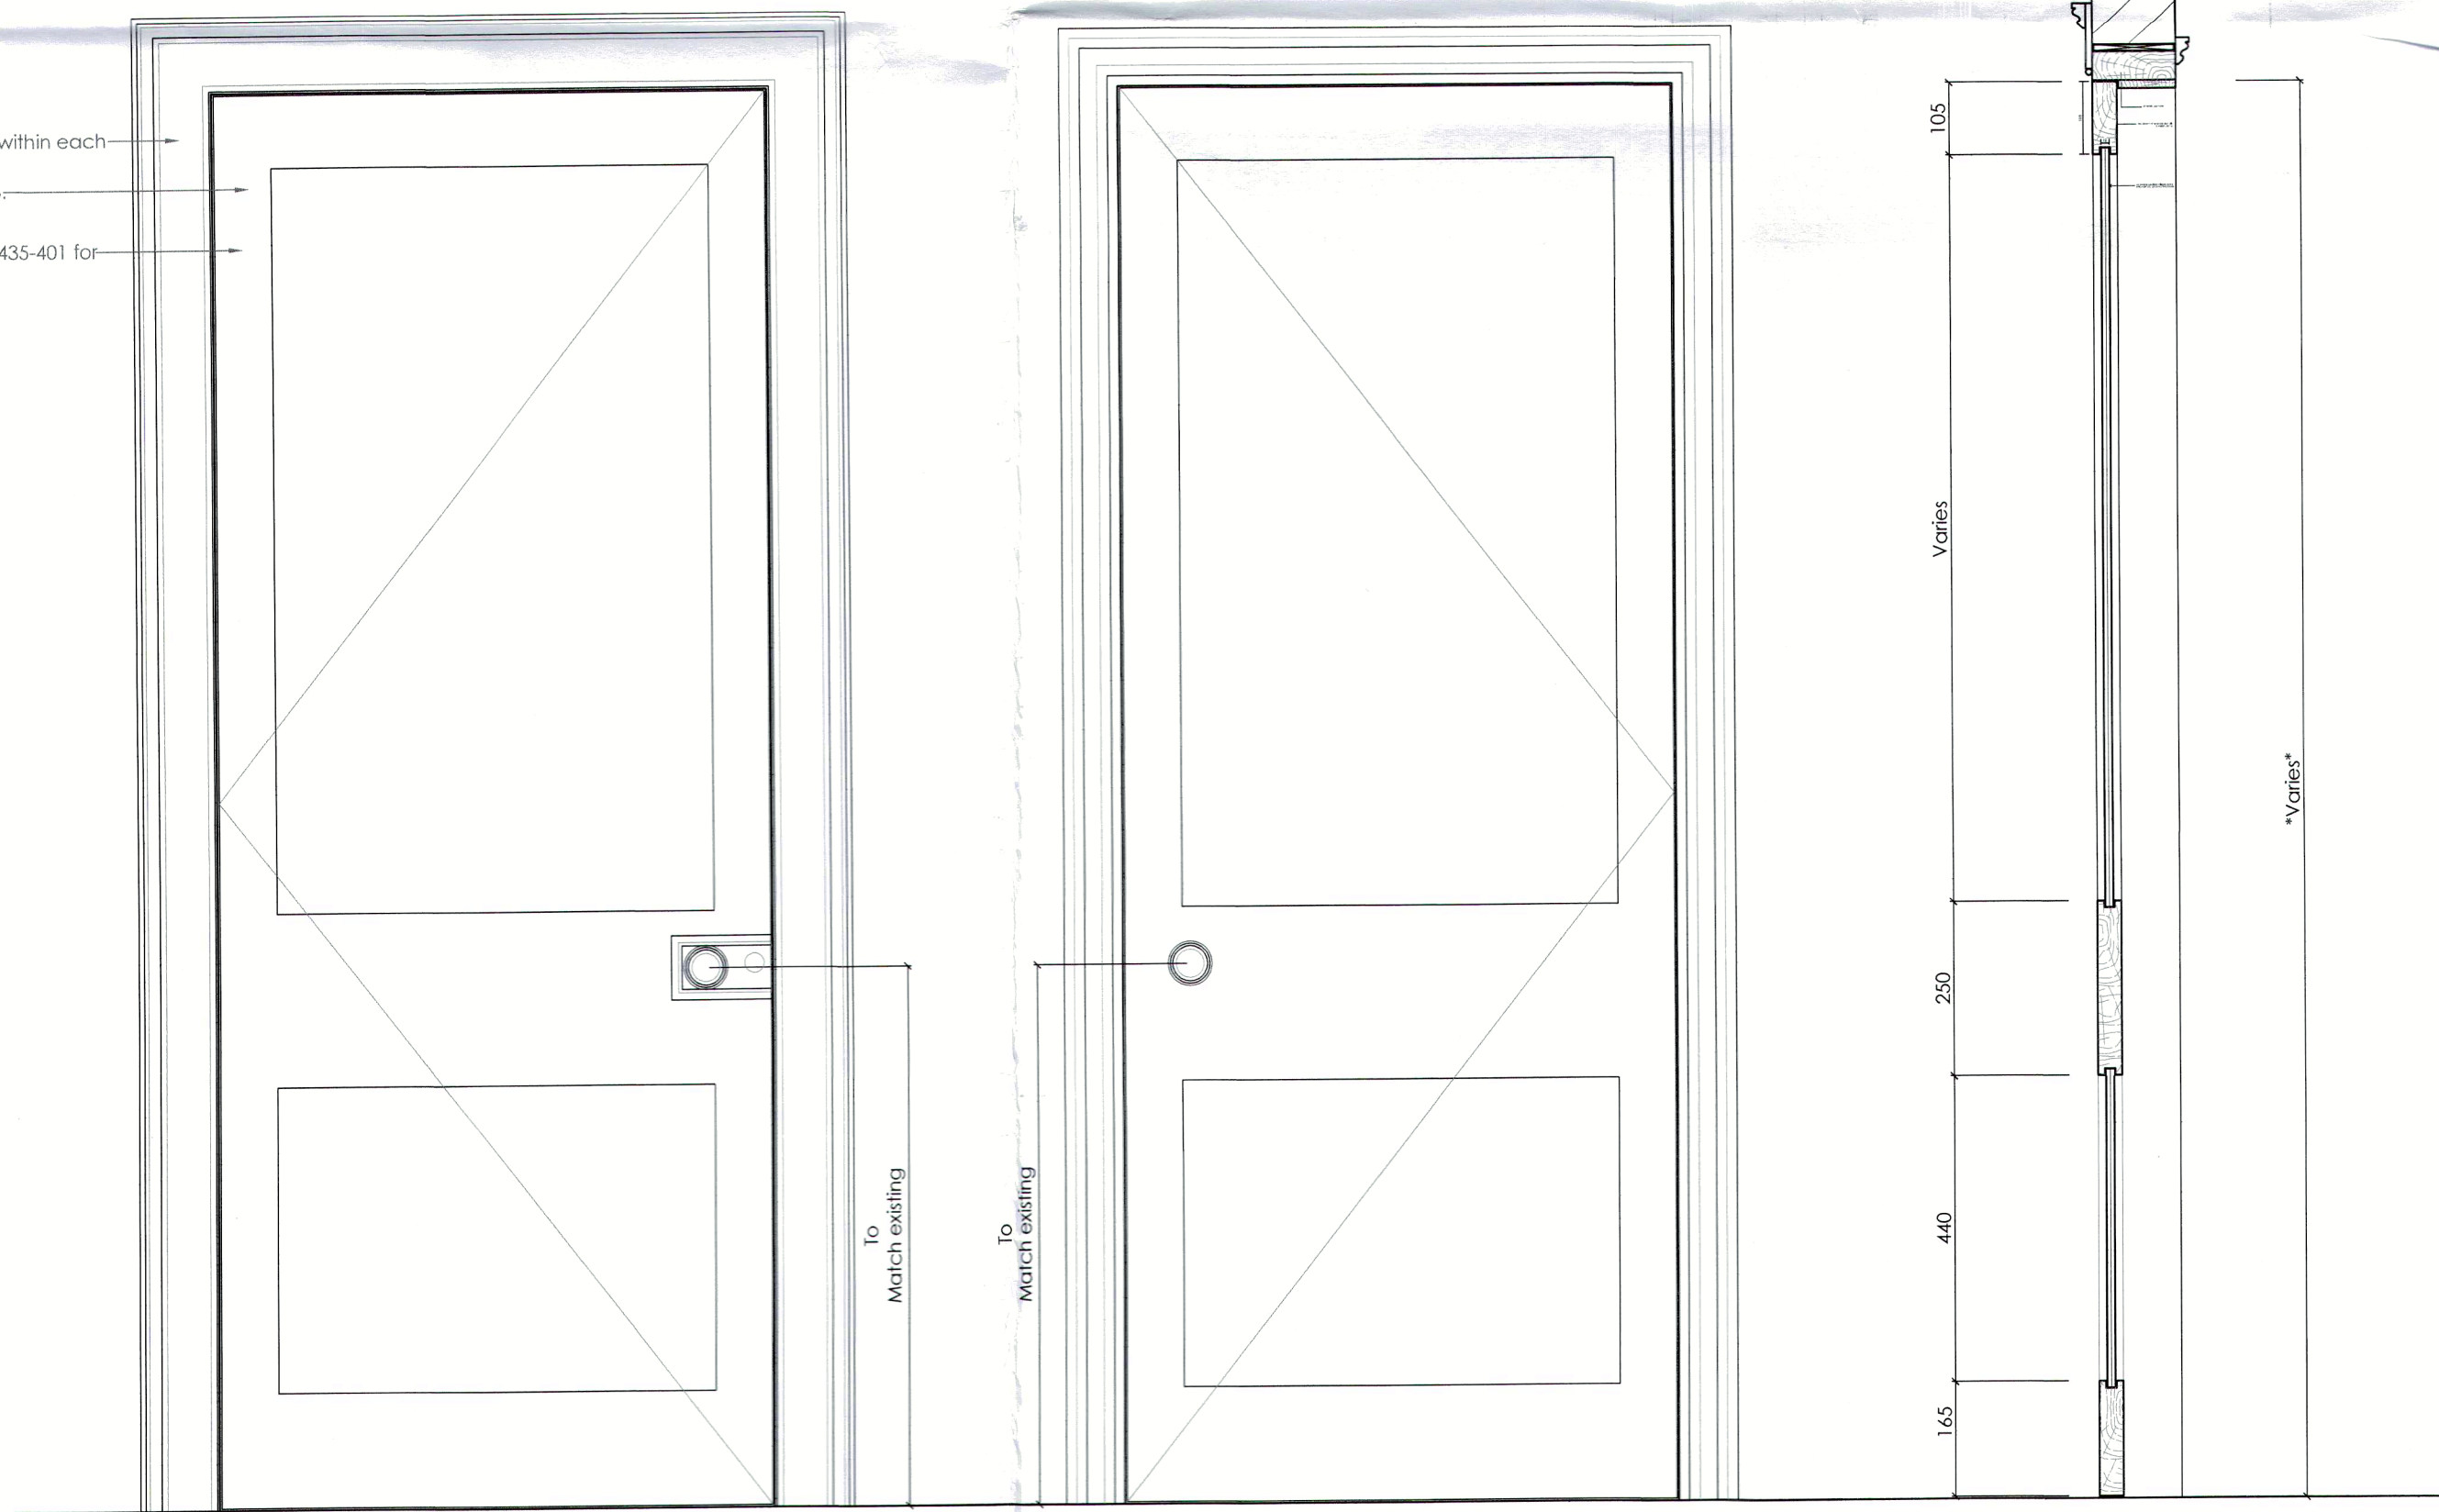

Door Detail

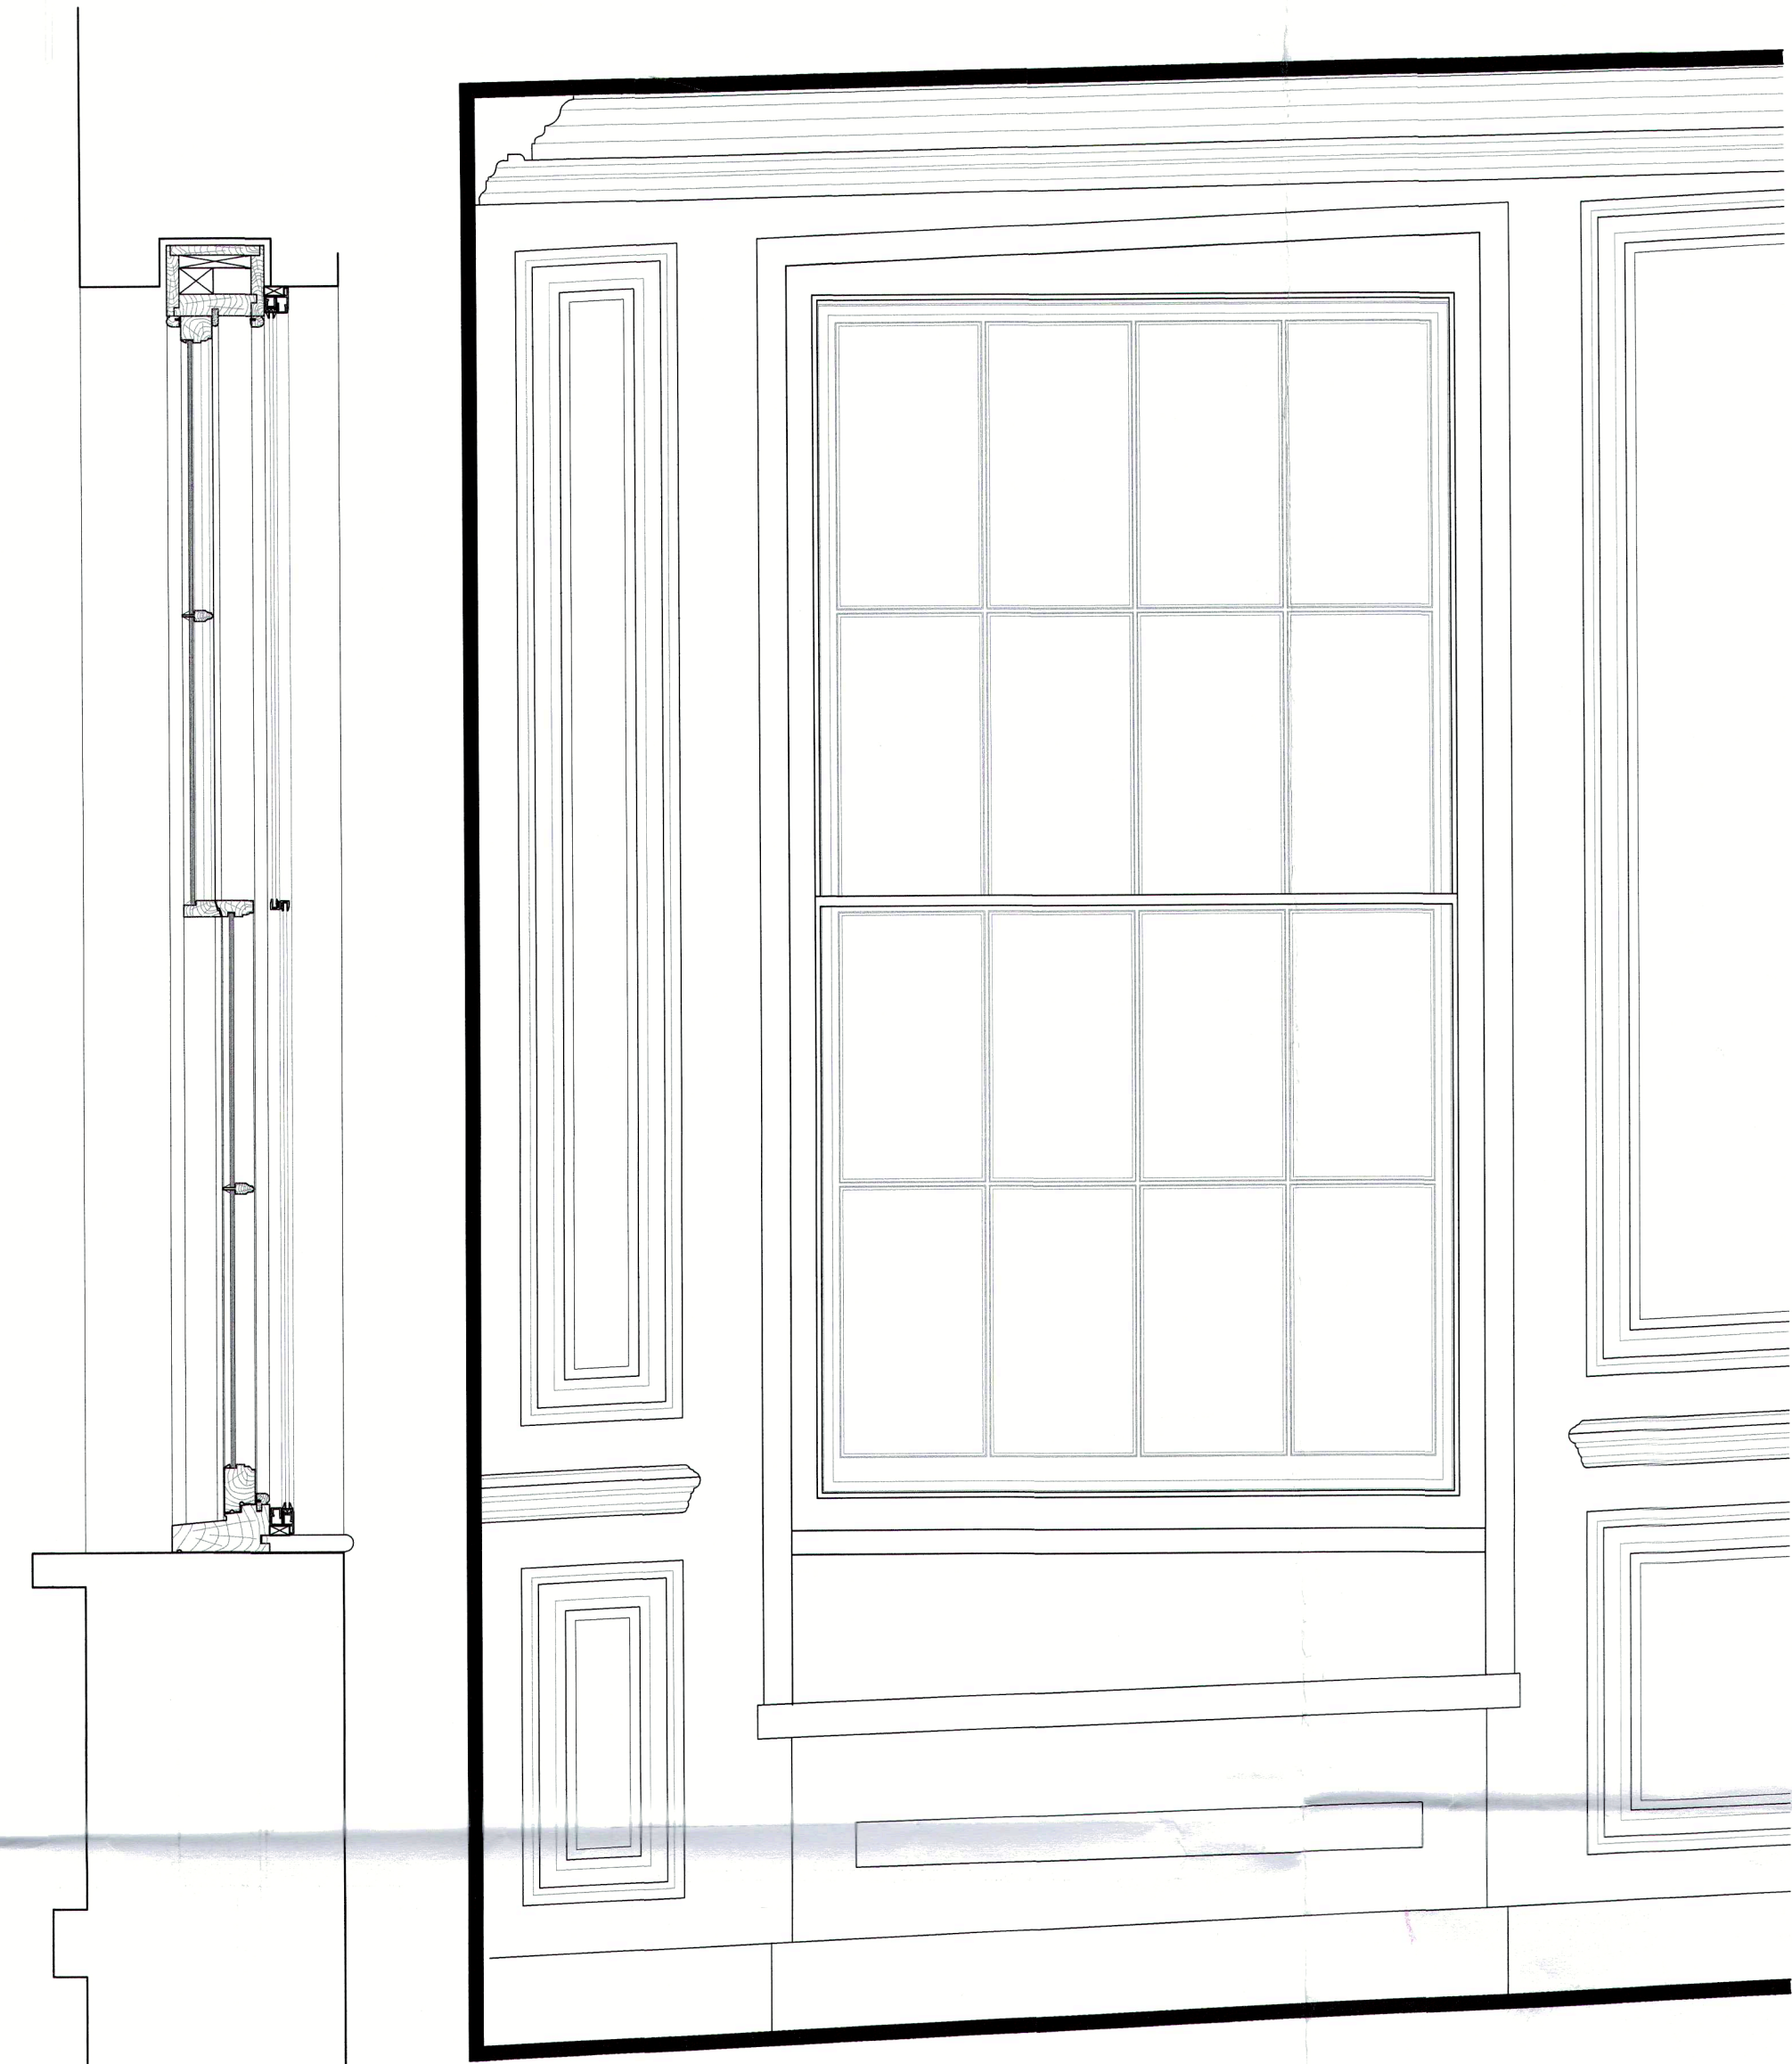

Secondary Glazing Detail

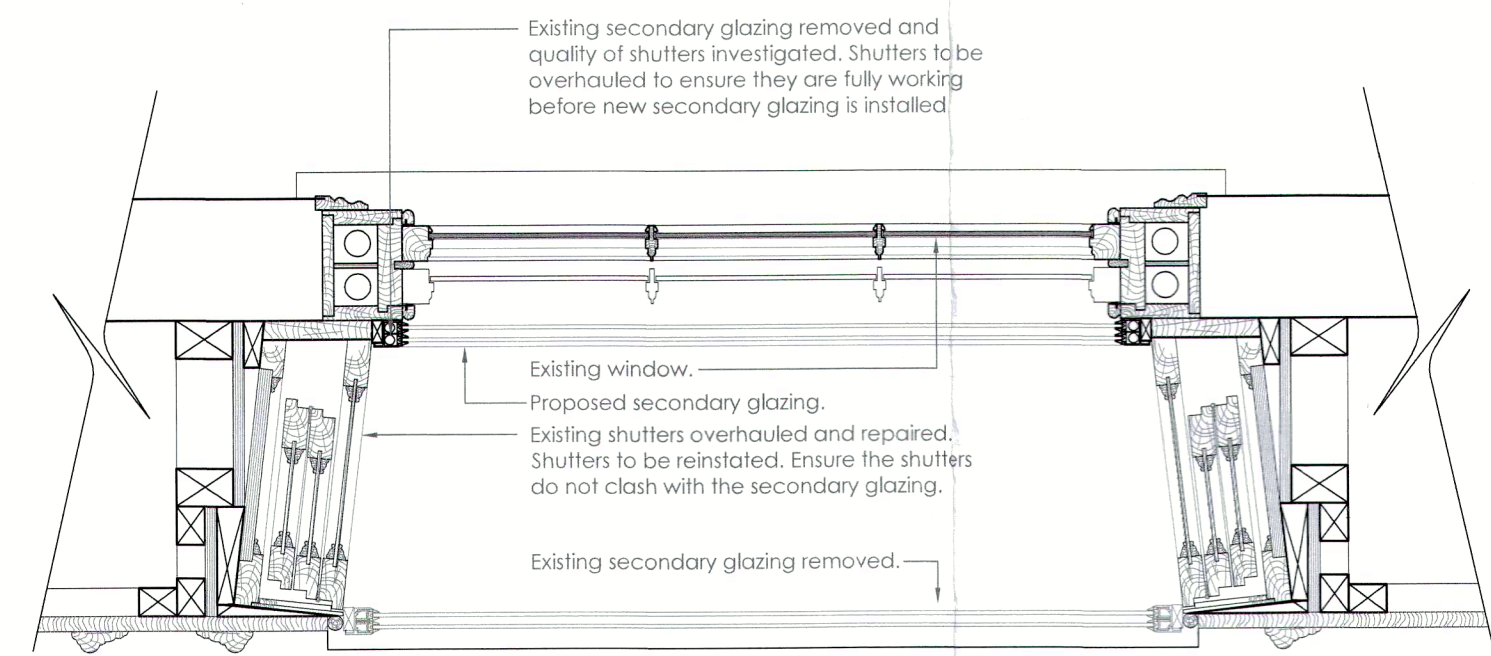

Status	Planning
--------	----------

Project	24 Betterton Street London WC2H 09BU
Client	-

Title	Proposed Planning Conditions 4 b) 4 c) 4 d)
-------	--

Scale	1:10 @ A1	Drawn by	WNB
Date	18.11.15		

Drawing Number	1435-P400	Revision	.
----------------	-----------	----------	---

HILL MITCHELL BERRY
ARCHITECTS

THE STUDIO - 9 STRATFORD ROAD - LONDON - W8 6RF
TEL 020 7938 4358 - FAX 020 7376 1242
EMAIL studio@hmb-architects.co.uk

FORMERLY - EDWARD HILL PARTNERSHIP -

