


DO NOT SCALE OFF THIS DRAWING  
REPORT ANY ERRORS OR  
DISCREPANCIES TO THE  
ARCHITECT PROMPTLY

PLEASE NOTE: THIS DRAWING IS  
TO BE READ IN CONJUNCTION  
WITH ALL OTHER DRAWINGS AND  
DOCUMENTS SUBMITTED WITH  
THIS APPLICATION.

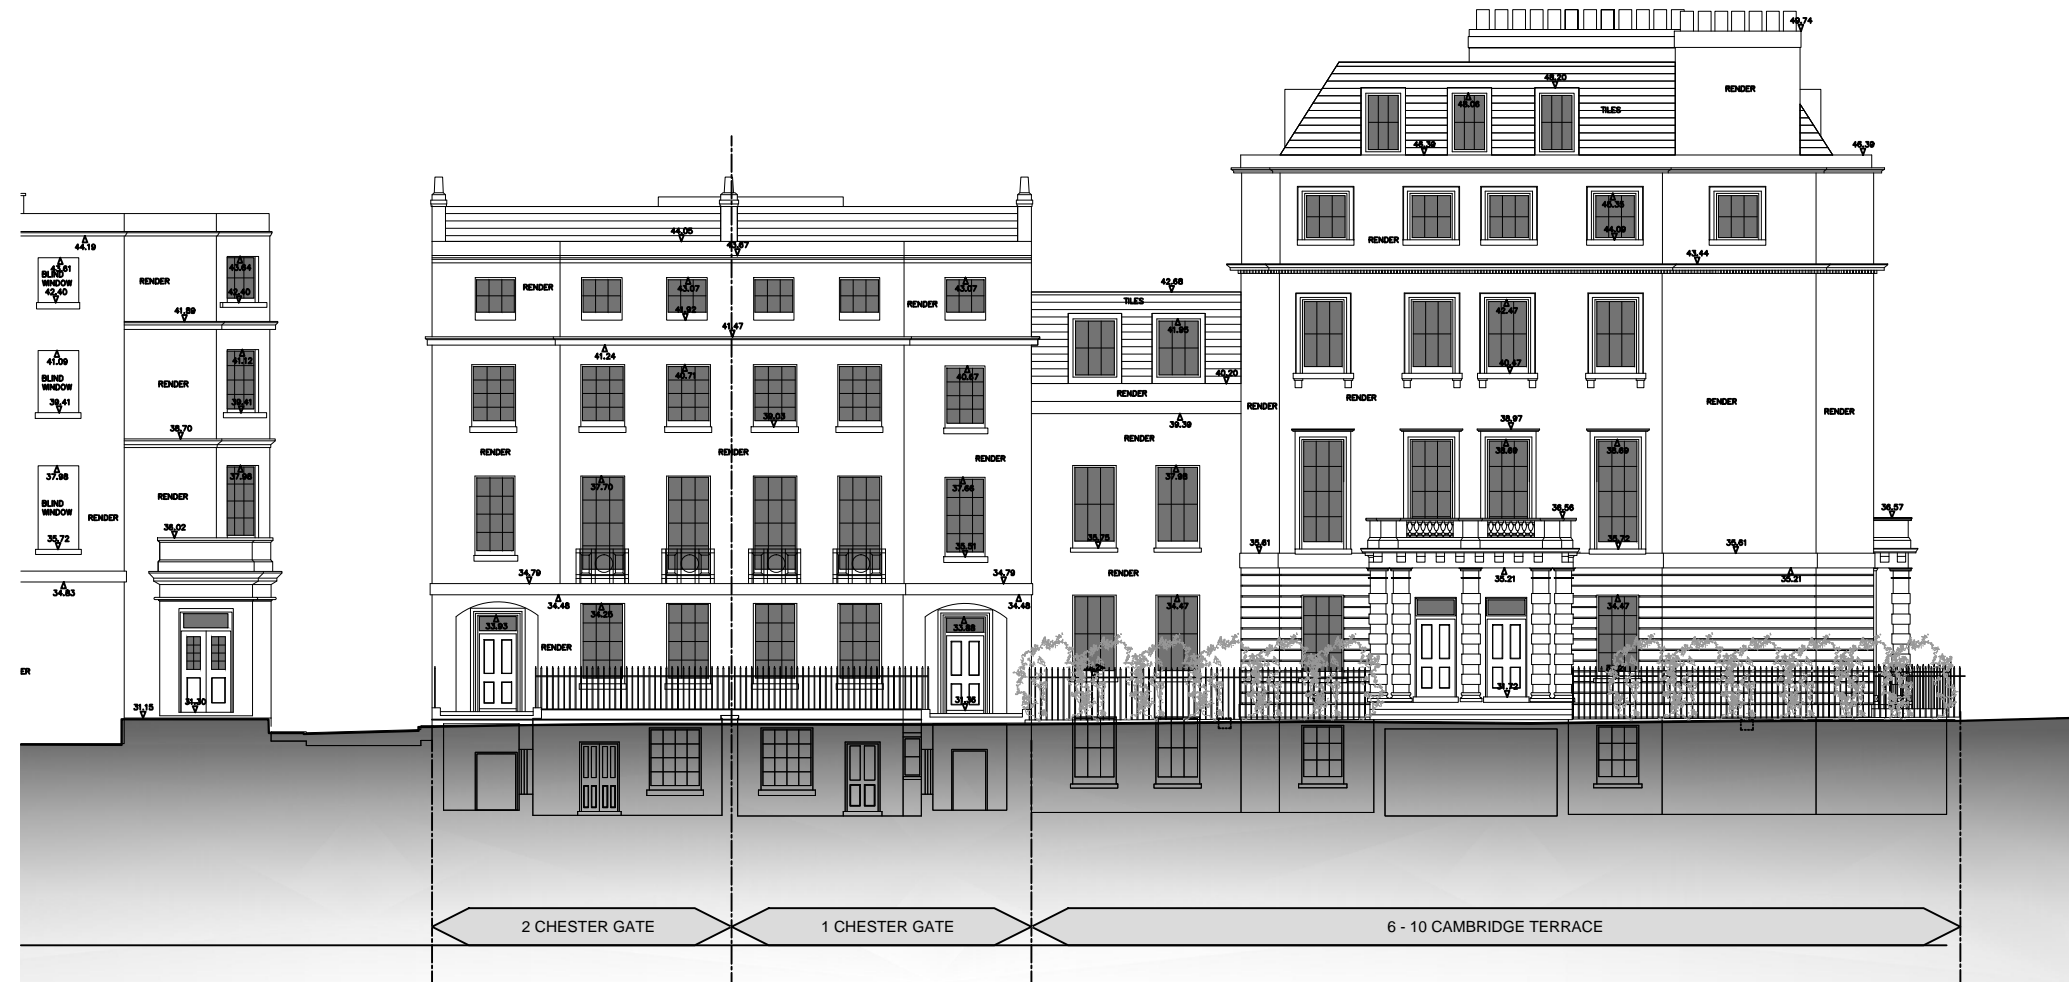

CHESTER GATE ELEVATION

1: 200 A3  
0 1 2 3 4 5 6m  
1: 100 A1  
0 1 2 3m

No	Date	By	Comments

Revision Notes

Status:	
PLANNING	
Client:	
Project Quad Ltd	
Job:	
6-10 Cambridge Terrace 1 & 2 Chester Gate Regents Park London NW1	
Drawing Title:	
CHESTER GATE EXISTING FRONT ELEV.	
Scale: 1:100 @ A1 - 1:200 @ A3	
Date: Dec 2014	Drawn:    Chkd:

**MOXLEY**  
ARCHITECTS

47 Clapham High St  
London SW4 7TL  
www.moxley.co.uk

T +44 (0) 7720 8968  
F +44 (0) 7527 2533  
E info@moxley.co.uk