
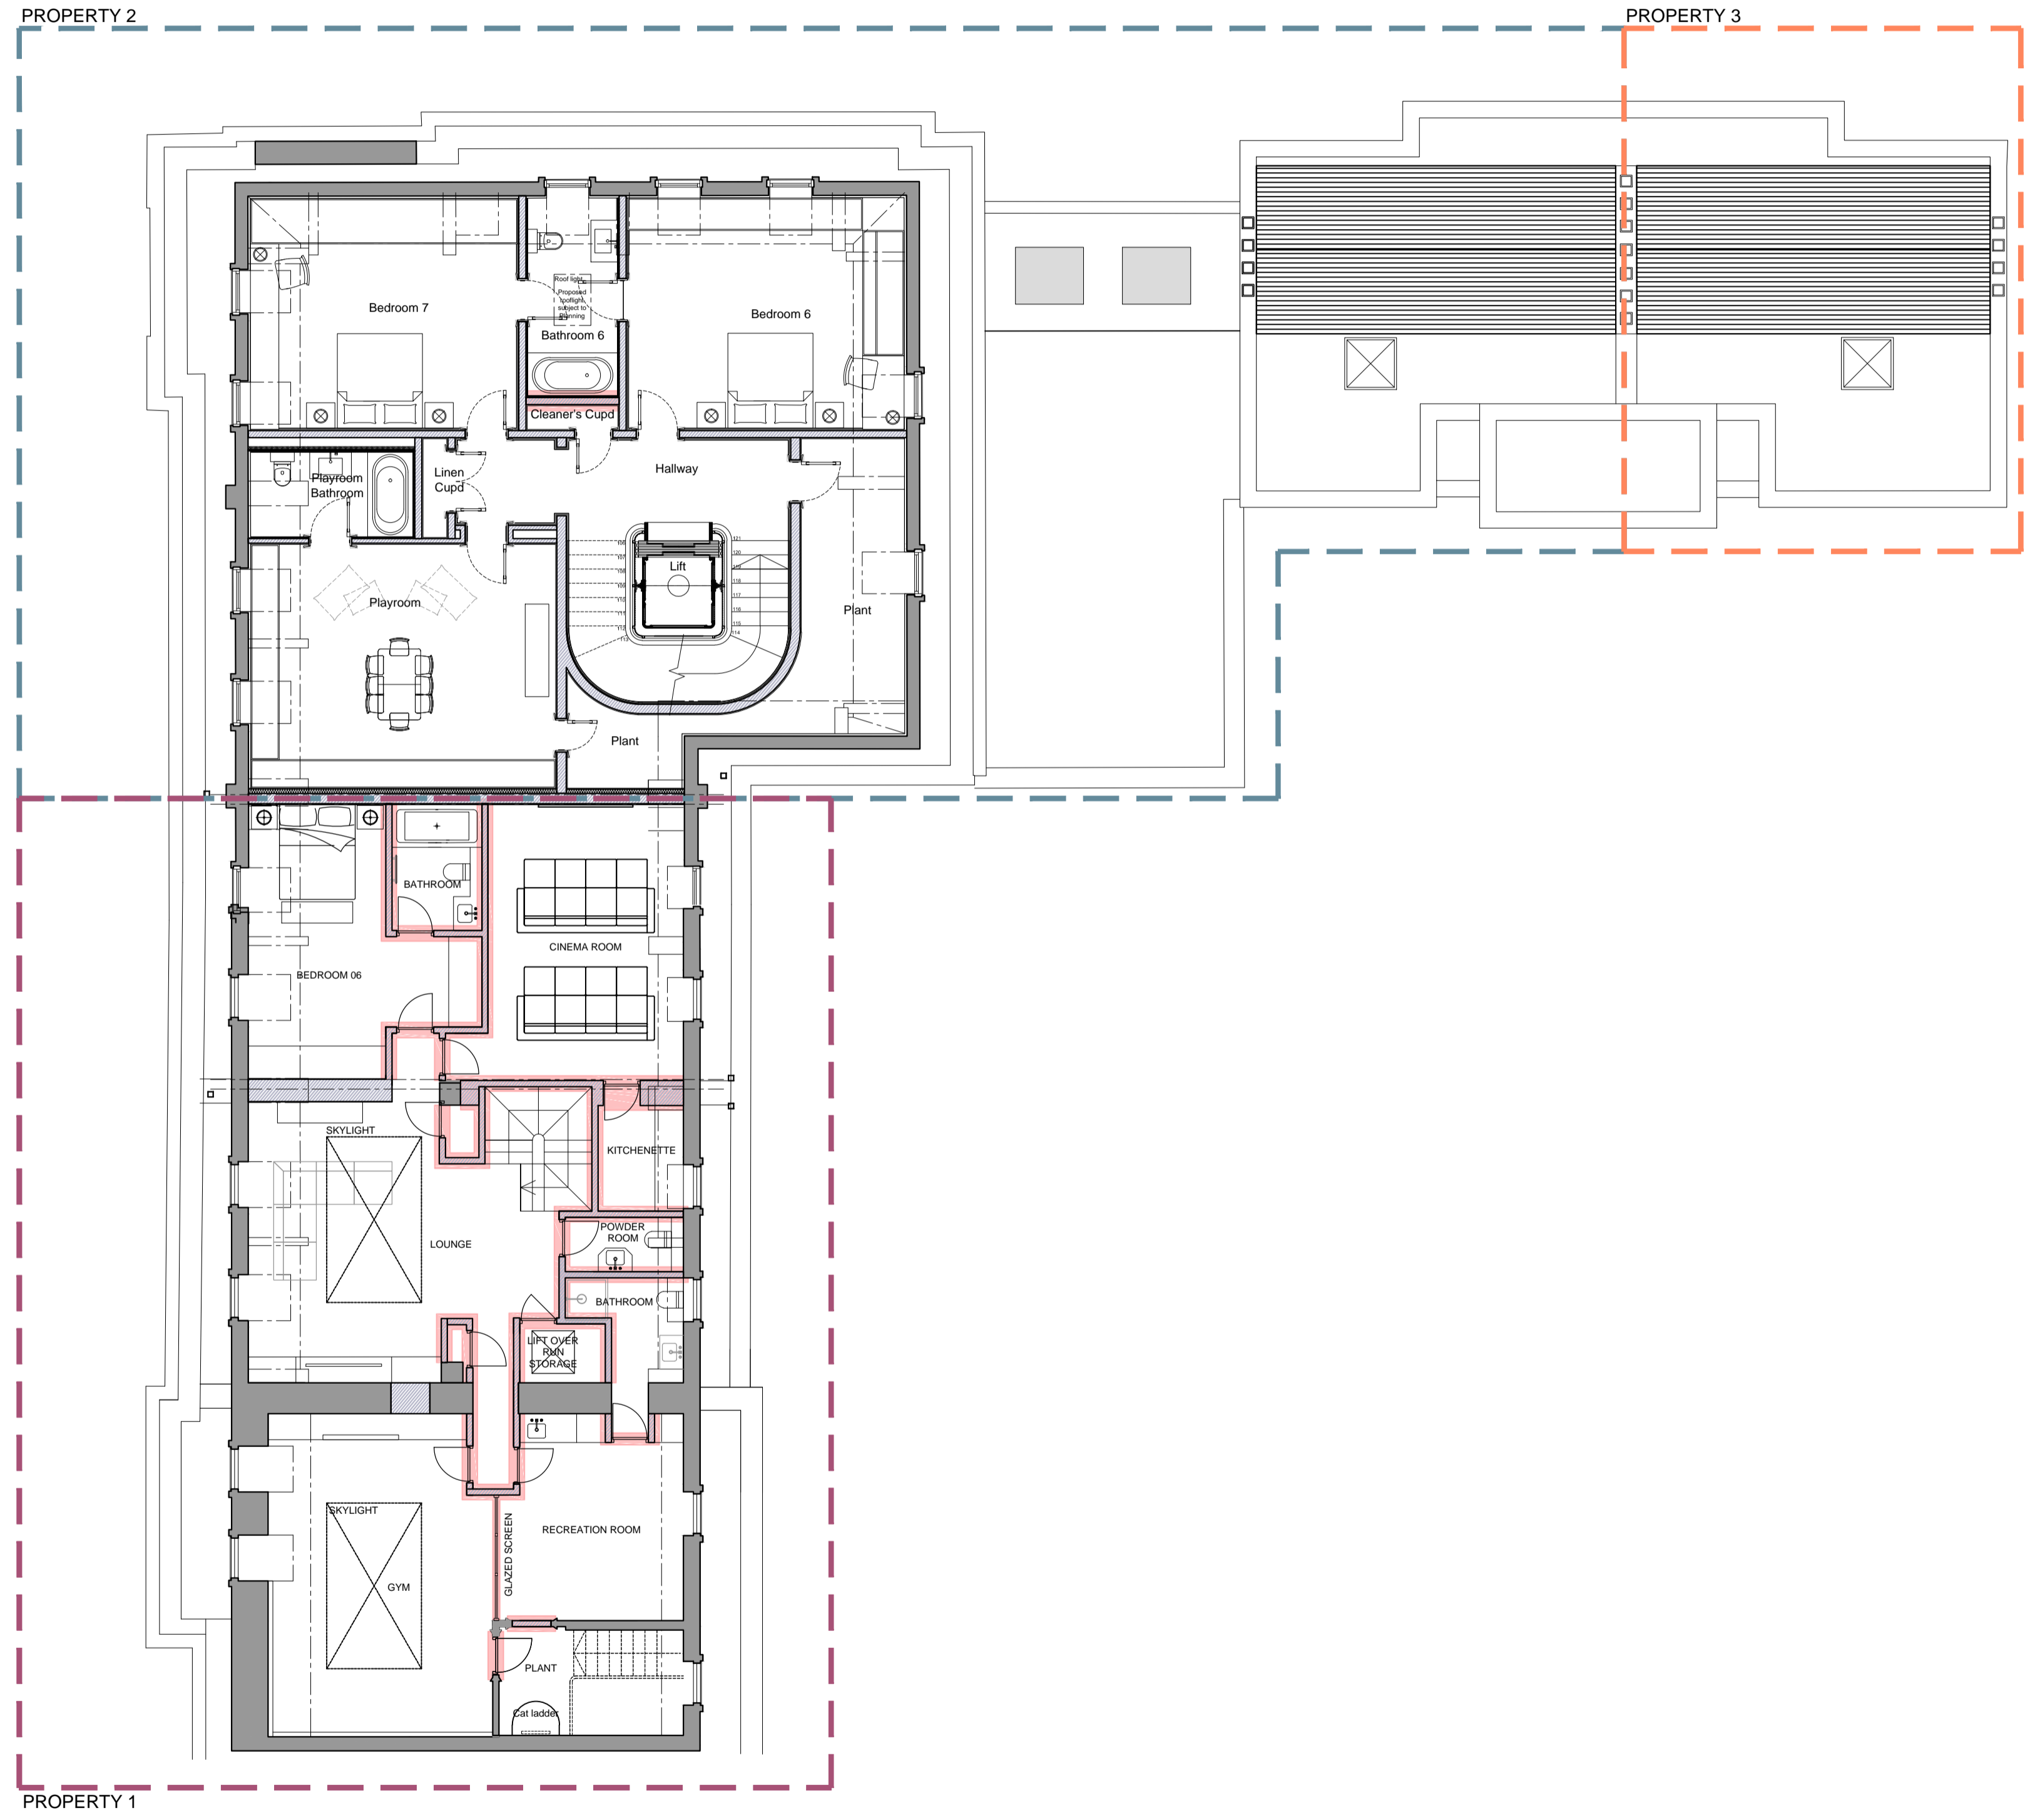


DO NOT SCALE OFF THIS DRAWING
REPORT ANY ERRORS OR
DISCREPANCIES TO THE
ARCHITECT PROMPTLY

PLEASE NOTE: THIS DRAWING IS
TO BE READ IN CONJUNCTION
WITH ALL OTHER DRAWINGS AND
DOCUMENTS SUBMITTED WITH
THIS APPLICATION.

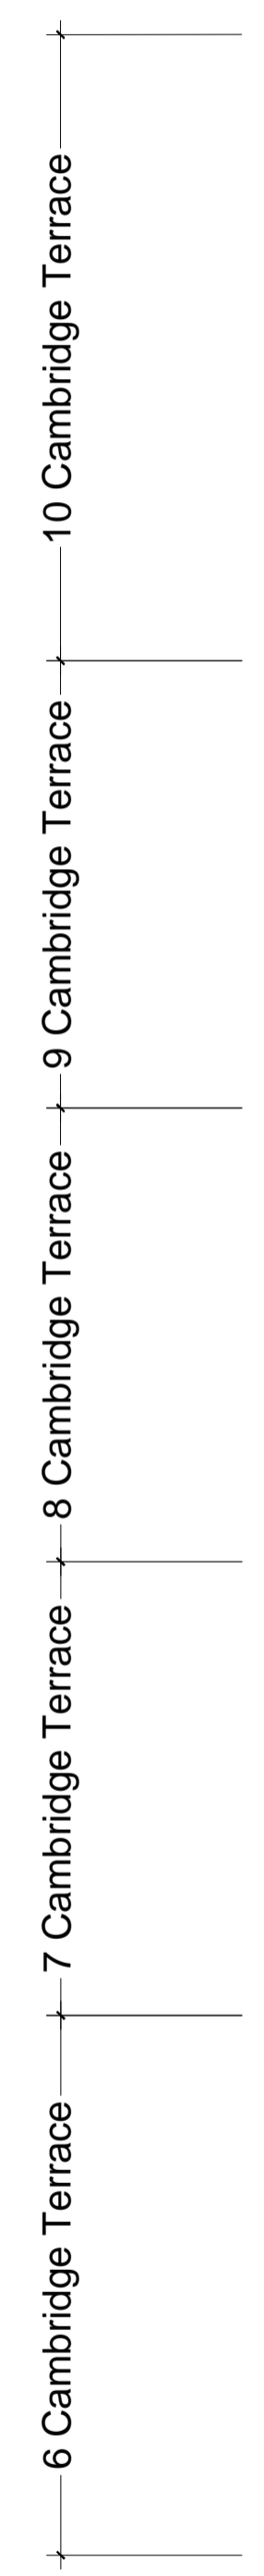


- PROPERTY 1
- PROPERTY 2
- PROPERTY 3

AREA WITH AMENDMENTS
FROM PREVIOUSLY
APPROVED APPLICATION

EXISTING WALL

PROPOSED WALL

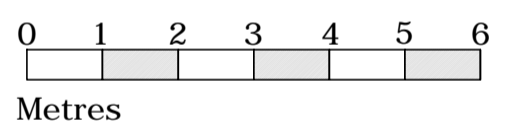

B	06.11.15	LW	To accompany Section 96A Application
No	Date	By	Comments

Revision Notes

Status: **PLANNING**

Client:
Project Quad Ltd

Job:
6-10 Cambridge Terrace
and 1-2 Chester Gate
Regents Park
London NW1

Drawing Title:
**FOURTH FLOOR
PROPOSED**

Scale: 1:100 @ A1 - 1:200 @ A3
Date: August 2015 Drawn: Chkd:

**MOXLEY
ARCHITECTS**

47 Clapham High St London SW4 7TL
T +44 (0) 7720 8968 F +44 (0) 7627 2533
www.moxley.co.uk E info@moxley.co.uk

© Moxley Architects Limited. Reg No 2247305

Job No:	Drawing No:	Rev:
639	2.007	B