


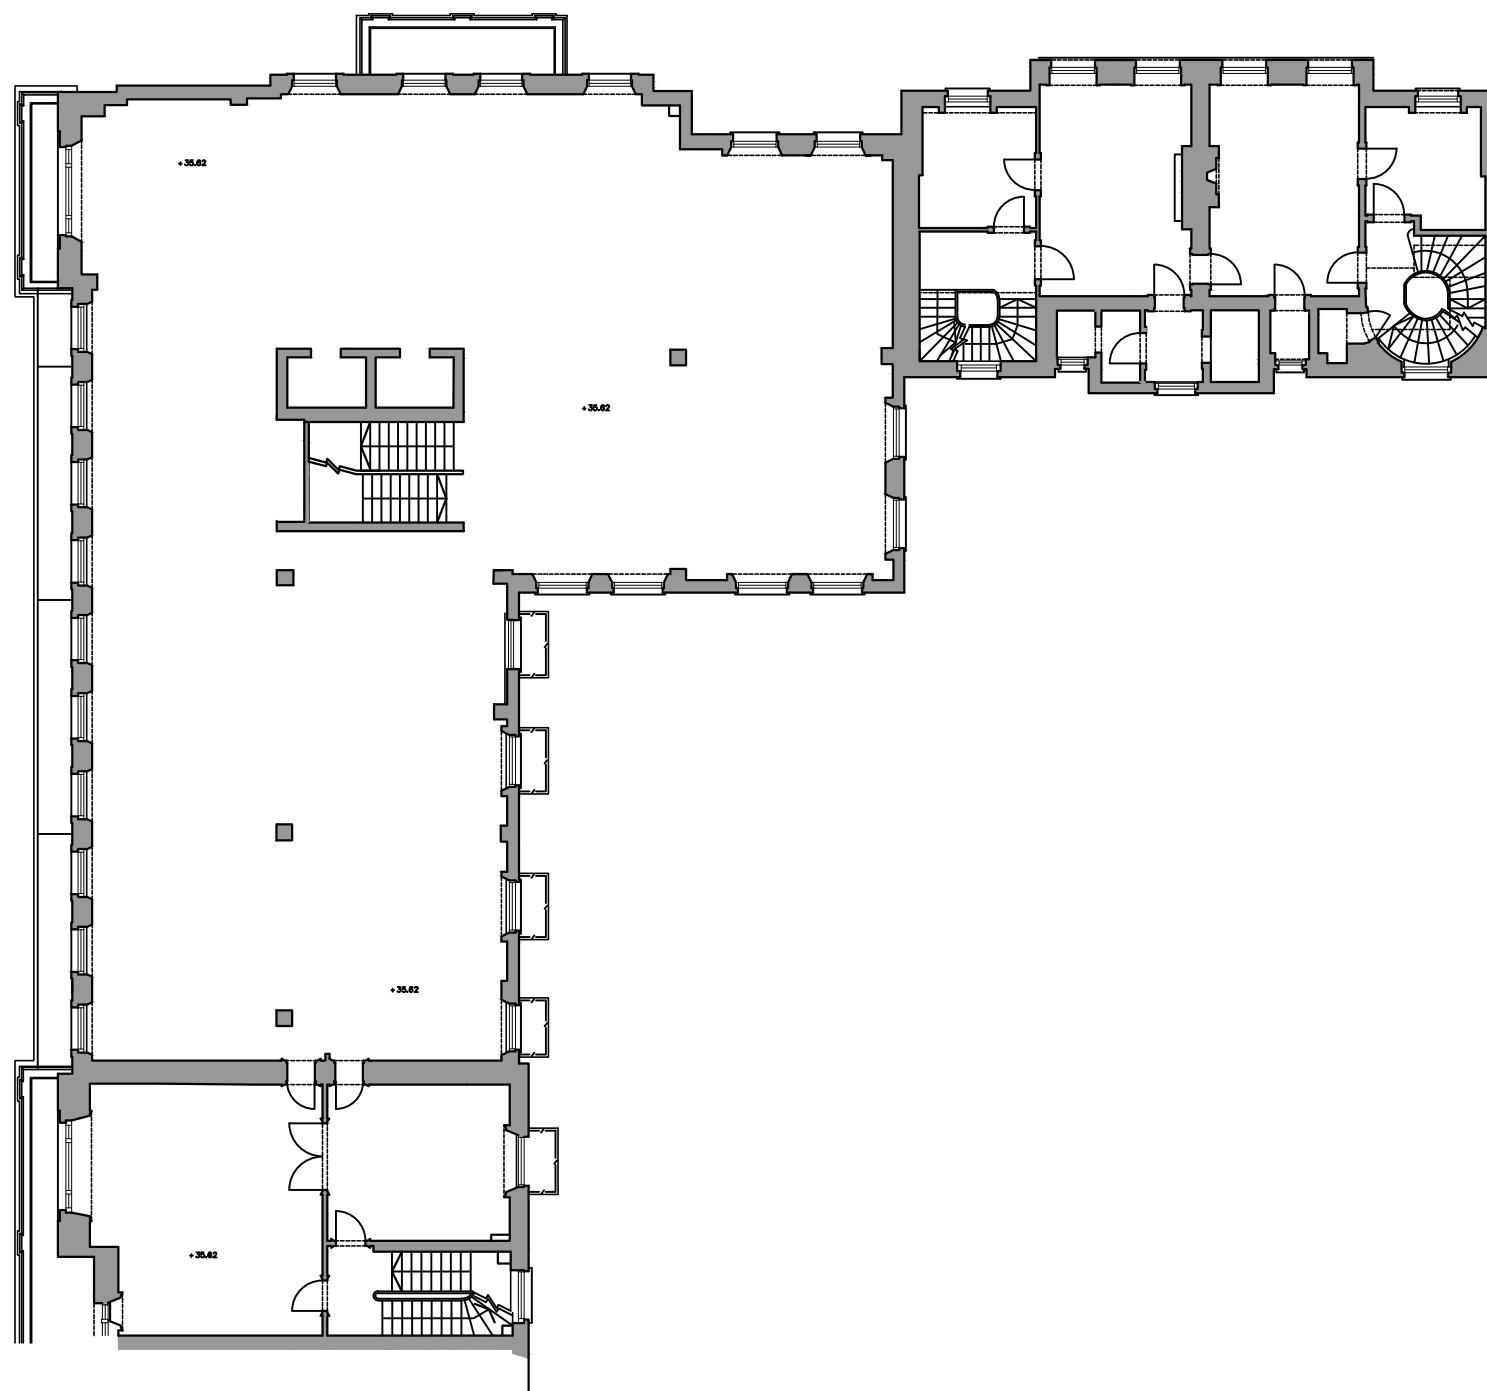

DO NOT SCALE OFF THIS DRAWING
REPORT ANY ERRORS OR
DISCREPANCIES TO THE
ARCHITECT PROMPTLY

PLEASE NOTE: THIS DRAWING IS
TO BE READ IN CONJUNCTION
WITH ALL OTHER DRAWINGS AND
DOCUMENTS SUBMITTED WITH
THIS APPLICATION.



No Date By Comments

Revision Notes

Status: **PLANNING**

Client: Project Quad Ltd

Job: 6-10 Cambridge Terrace
Regents Park
London NW1

Drawing Title: FIRST FLOOR
EXISTING

Scale: 1:100 @ A1 - 1:200 @ A3

Date: March 15 Drawn: Chkd:

MOXLEY ARCHITECTS
47 Clapham High St London SW4 7TL
T +44 (0) 7720 8968
www.moxley.co.uk F +44 (0) 7627 2533
E info@moxley.co.uk

© Moxley Architects Limited. Reg No 2247305

Job No: 6392 Drawing No: 2.122 Rev:

NB: This plan shows the building as existing
having now completed the internal
demolitions approved under:

2009/3041/P and 2009/3051/L