
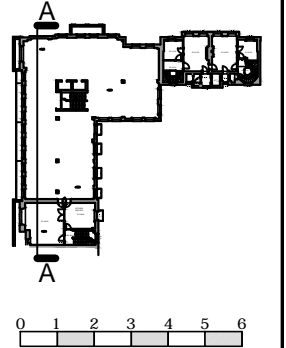


DO NOT SCALE OFF THIS DRAWING  
 REPORT ANY ERRORS OR  
 DISCREPANCIES TO THE  
 ARCHITECT PROMPTLY

PLEASE NOTE: THIS DRAWING IS  
 TO BE READ IN CONJUNCTION  
 WITH ALL OTHER DRAWINGS AND  
 DOCUMENTS SUBMITTED WITH  
 THIS APPLICATION.

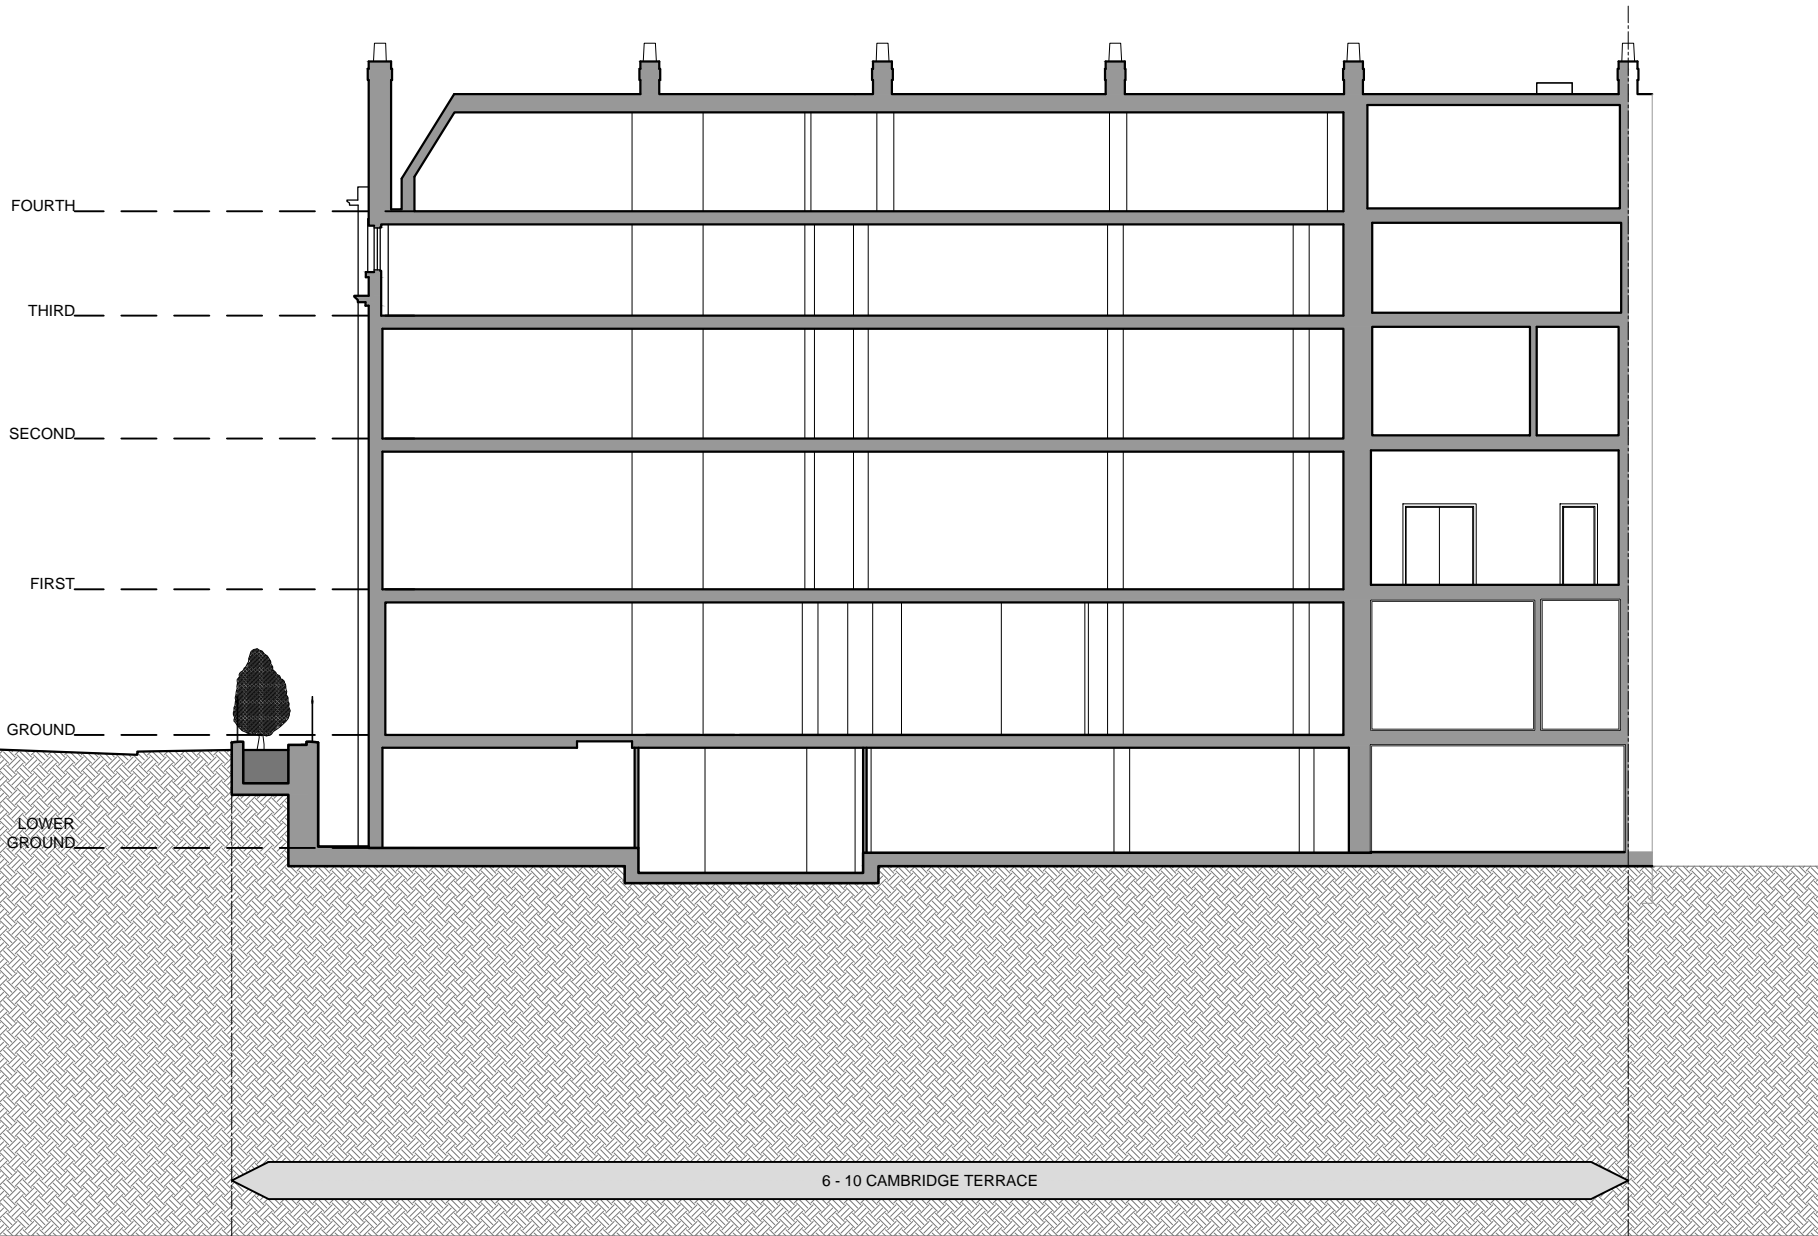

No	Date	By	Comments

Revision Notes

Status: **PLANNING**

Client:  
Project Quad Ltd

Job:  
6-10 Cambridge Terrace  
Regents Park  
London NW1

Drawing Title:  
EXISTING  
SECTION AA

Scale: 1:100 @ A1 - 1:200 @ A3

Date: Feb 2015 Drawn: Chkd:

**MOXLEY**  
 ARCHITECTS

47 Clapham High St London SW4 7TL  
 www.moxley.co.uk T +44 (0) 7720 8968  
 F +44 (0) 7627 2533 E info@moxley.co.uk

© Moxley Architects Limited. Reg No 2247305

Job No: 6392 Drawing No: 3.120 Rev: