

APPROVED ELEVATION CHESTER GATE REAR

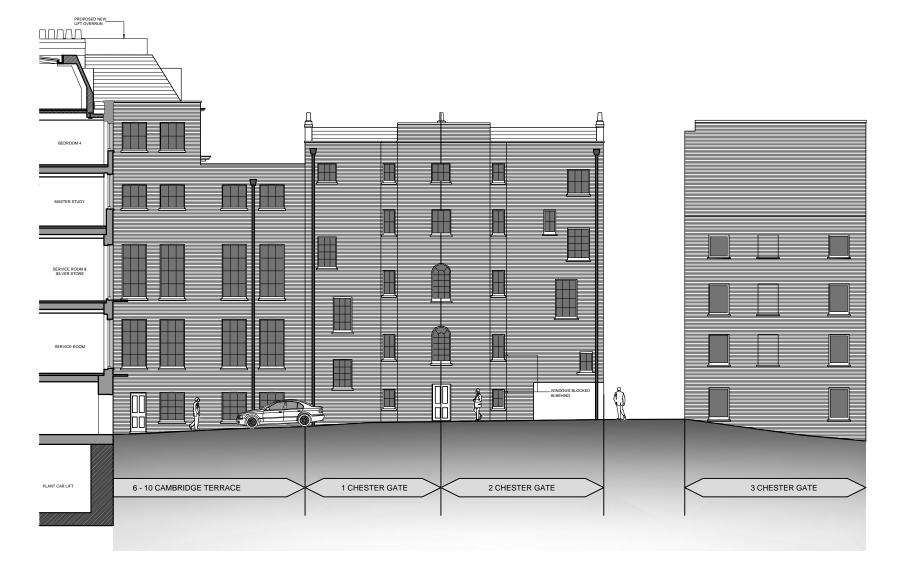

DO NOT SCALE OFF THIS DRAWING REPORT ANY ERRORS OR DISCREPANCIES TO THE ARCHITECT PROMPTLY

PLEASE NOTE: THIS DRAWING IS TO BE READ IN CONJUNCTION WITH ALL OTHER DRAWINGS AND DOCUMENTS SUBMITTED WITH
THIS APPLICATION.

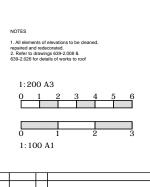



Project Quad Ltd

6-10 Cambridge Terrace & 1 + 2 Chester Gate Regents Park London NW1

Orawing Title:
APPROVED ELEVATIONS Chester Gate Rear

Scale:1:100 @ A1 - 1:200 @ A3
Date: Drawn:

ARCHITECTS

47 Clapham High St. T +44 (0) 7720 8968 London 5W4 7TL F +44 (0) 7627 2533 www.moxley.co.uk E info@moxley.co.uk

639 4.004