
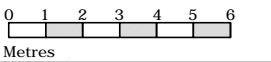
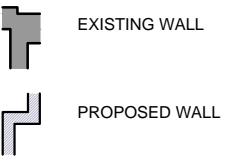
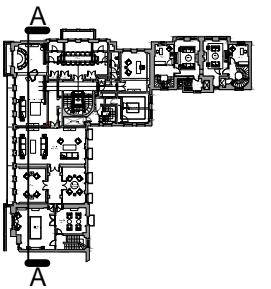


DO NOT SCALE OFF THIS DRAWING  
 REPORT ANY ERRORS OR  
 DISCREPANCIES TO THE  
 ARCHITECT PROMPTLY

PLEASE NOTE: THIS DRAWING IS  
 TO BE READ IN CONJUNCTION  
 WITH ALL OTHER DRAWINGS AND  
 DOCUMENTS SUBMITTED WITH  
 THIS APPLICATION.

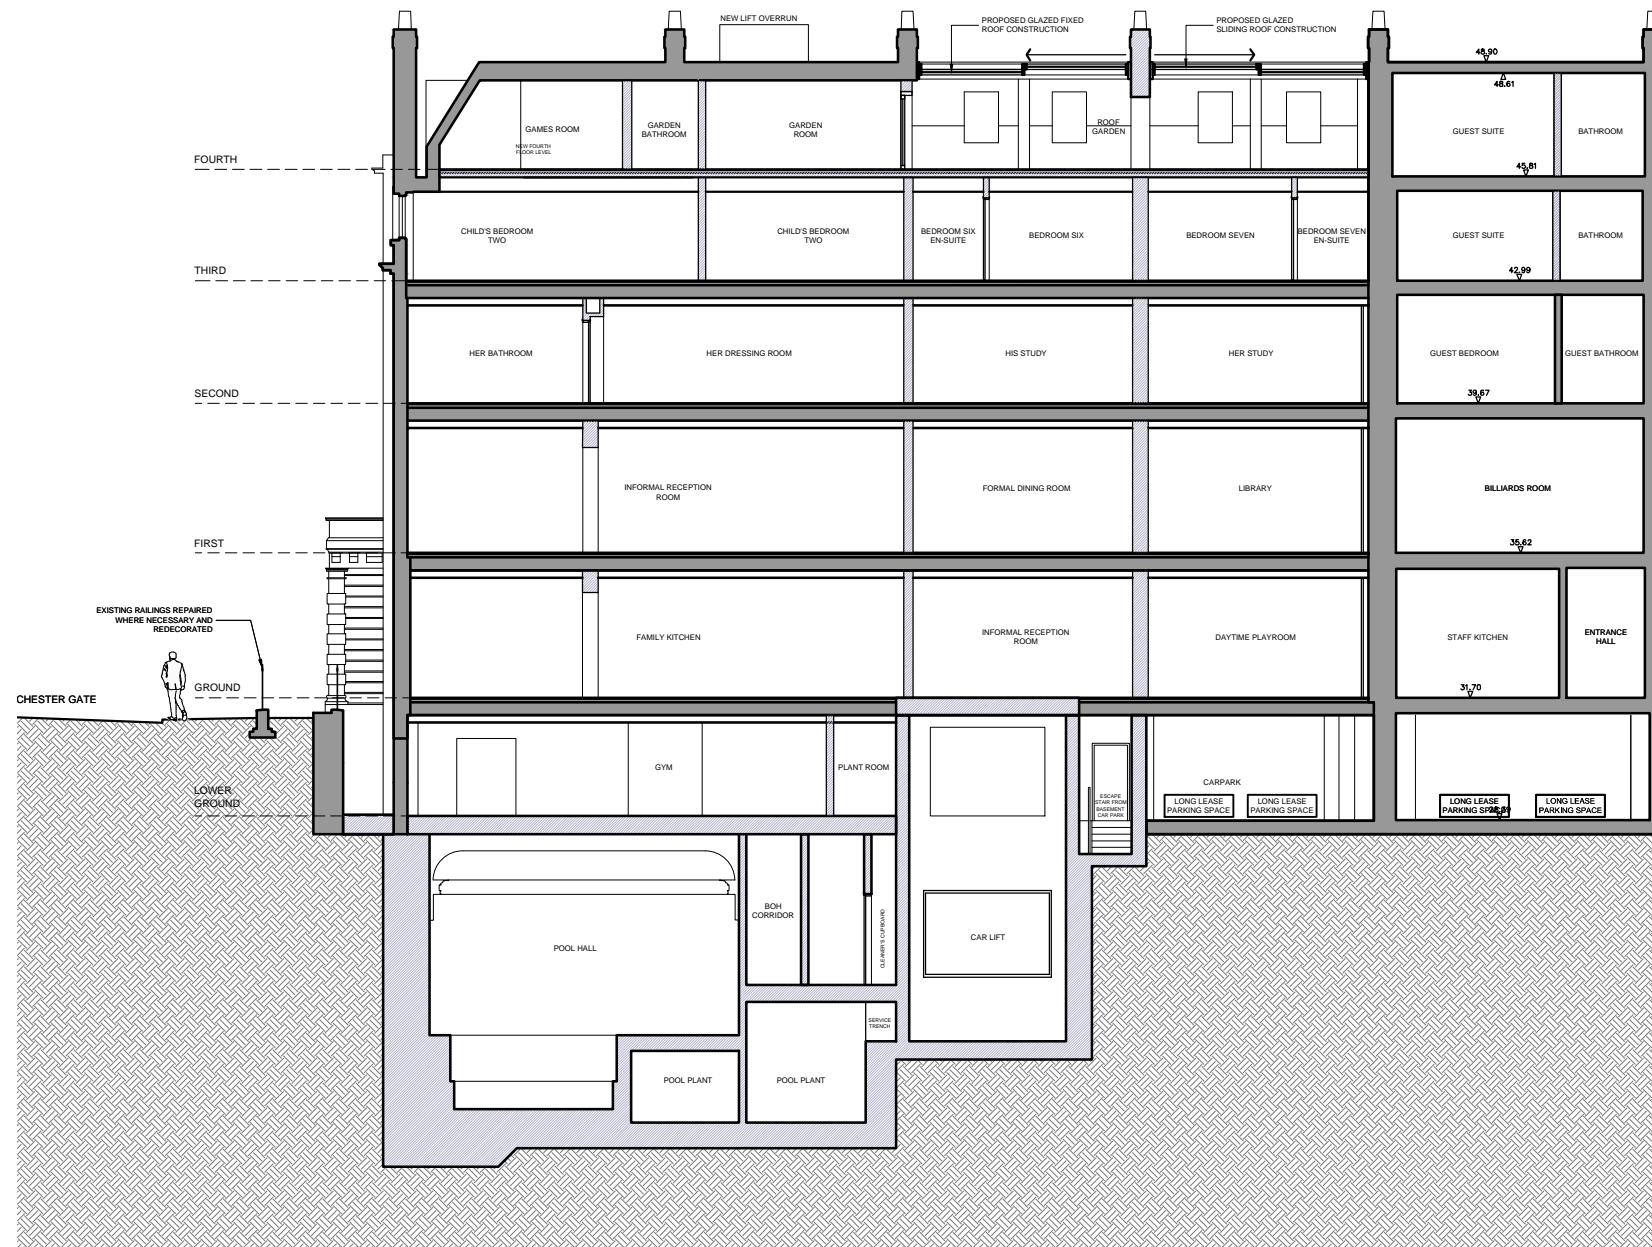

No	Date	By	Comments

Revision Notes

**PLANNING**

Client: Project Quad Ltd

Job: 6-10 Cambridge Terrace  
 Regents Park  
 London NW1

Drawing Title: SECTION AA  
 PREVIOUSLY APPROVED

Scale: 1:100 @ A1 - 1:200 @ A3

Date: Feb 2015 Drawn: Chkd:

**MOXLEY ARCHITECTS**  
 47 Clapham High St London SW4 7TL  
 T +44 (0) 7720 8968 F +44 (0) 7627 2533  
 www.moxley.co.uk E info@moxley.co.uk