


DO NOT SCALE OFF THIS DRAWING
 REPORT ANY ERRORS OR
 DISCREPANCIES TO THE
 ARCHITECT PROMPTLY

PLEASE NOTE: THIS DRAWING IS
 TO BE READ IN CONJUNCTION
 WITH ALL OTHER DRAWINGS AND
 DOCUMENTS SUBMITTED WITH
 THIS APPLICATION.

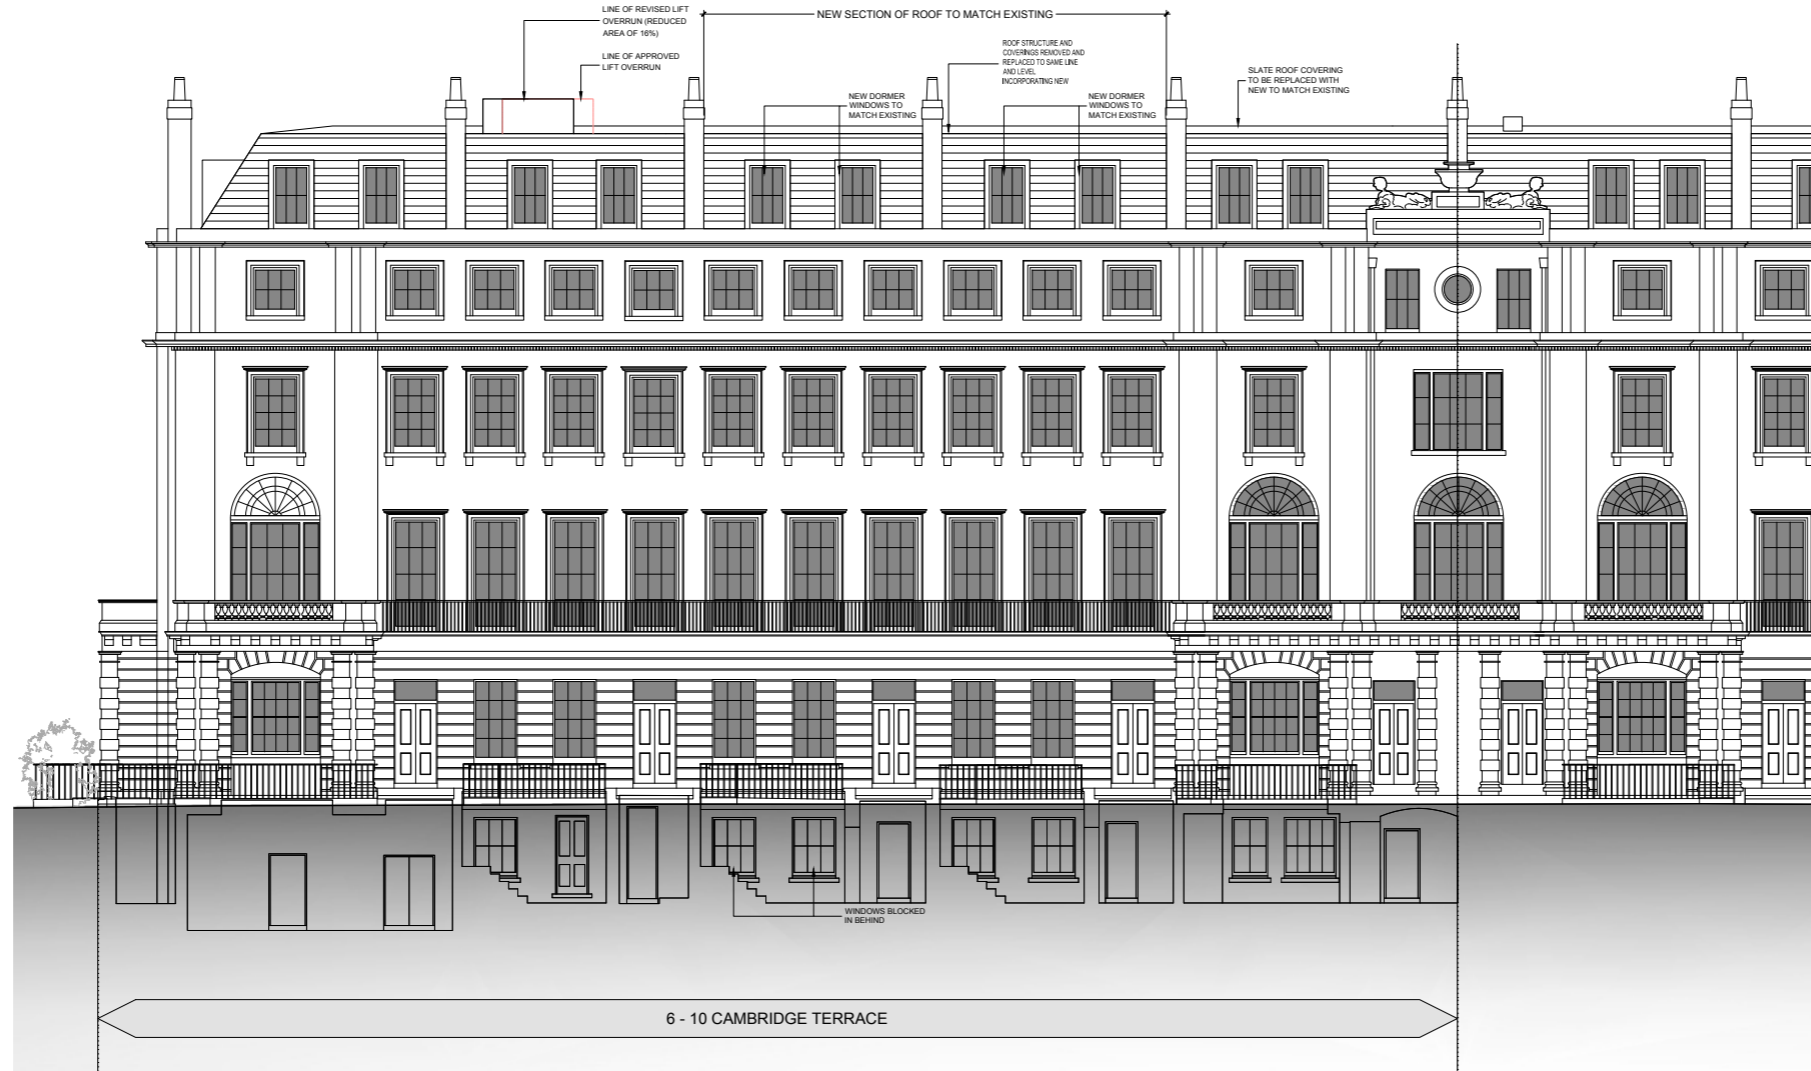

NOTES
 1. All elements of elevations to be cleaned, repaired and redecorated.
 2. Refer to drawings: 639-2.008 & 639-2.026 for details of works to roof

1:200 A3
 0 1 2 3 4 5 6
 1:100 A1
 0 1 2 3

No	Date	By	Comments

Revision Notes

Status: **PLANNING**

Client: Project Quad Ltd

Job: 6-10 Cambridge Terrace & 1 + 2 Chester Gate Regents Park London NW1

Drawing Title: PROPOSED ELEVATIONS Cambridge Terrace Frontage

Scale: 1:100 @ A1 - 1:200 @ A3
 Date: Drawn: Chkd:

MOXLEY ARCHITECTS
 47 Clapham High St London SW4 7TL www.moxley.co.uk
 T +44 (0) 7720 8988 F +44 (0) 7427 2533 E info@moxley.co.uk

© Moxley Architects Limited. Reg No 2247305

Job No: 639 Drawing No: 4.001 Rev: A





APPROVED ELEVATION CAMBRIDGE TERRACE REAR

DO NOT SCALE OFF THIS DRAWING
REPORT ANY ERRORS OR
DISCREPANCIES TO THE
ARCHITECT PROMPTLY

PLEASE NOTE: THIS DRAWING IS
TO BE READ IN CONJUNCTION
WITH ALL OTHER DRAWINGS AND
DOCUMENTS SUBMITTED WITH
THIS APPLICATION.



NOTES
1. All elements of elevations to be cleaned, repaired and redecorated.
2. Refer to drawings 639-2.008 & 639-2.026 for details of works to roof

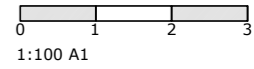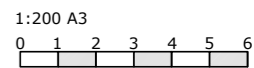

No	Date	By	Comments

Revision Notes

Status: **PLANNING**

Client: Project Quad Ltd

Job: 6-10 Cambridge Terrace & 1 + 2 Chester Gate Regents Park London NW1

Drawing Title: APPROVED ELEVATIONS
Cambridge Terrace Rear

Scale: 1:100 @ A1 - 1:200 @ A3


Date: Drawn: Chkd:

MOXLEY ARCHITECTS

47 Clapham High St. London SW4 7TL
T +44 (0) 7720 8968 F +44 (0) 7427 2533
www.moxley.co.uk E info@moxley.co.uk

© Moxley Architects Limited. Reg No 2247305

Job No: **639** Drawing No: **4.002** Rev:

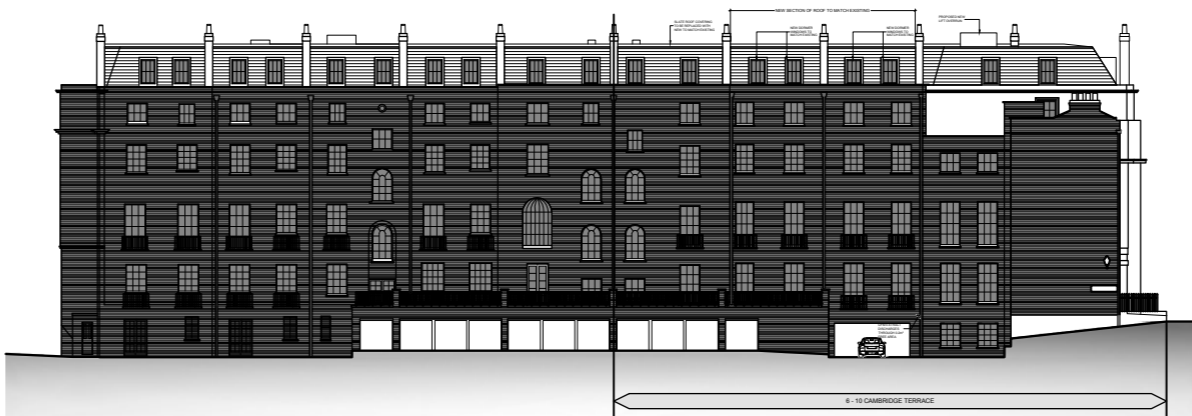


DO NOT SCALE OFF THIS DRAWING
REPORT ANY ERRORS OR
DISCREPANCIES TO THE
ARCHITECT PROMPTLY

PLEASE NOTE: THIS DRAWING IS
TO BE READ IN CONJUNCTION
WITH ALL OTHER DRAWINGS AND
DOCUMENTS SUBMITTED WITH
THIS APPLICATION.



NOTES
1. All elements of elevations to be cleaned, repaired and redecorated.
2. Refer to drawings 639-2.008 & 639-2.026 for details of works to roof

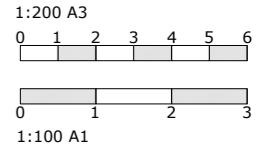

No	Date	By	Comments

Revision Notes

Status: **PLANNING**

Client: Project Quad Ltd


Job: 6-10 Cambridge Terrace & 1 + 2 Chester Gate Regents Park London NW1

Drawing Title: PROPOSED ELEVATIONS Cambridge Terrace Rear

Scale: 1:100 @ A1 - 1:200 @ A3

Date: Drawn: Chkd:

MOXLEY ARCHITECTS
47 Clapham High St London SW4 7TL www.moxley.co.uk
T +44 (0) 7720 8988 F +44 (0) 7427 2533 E info@moxley.co.uk

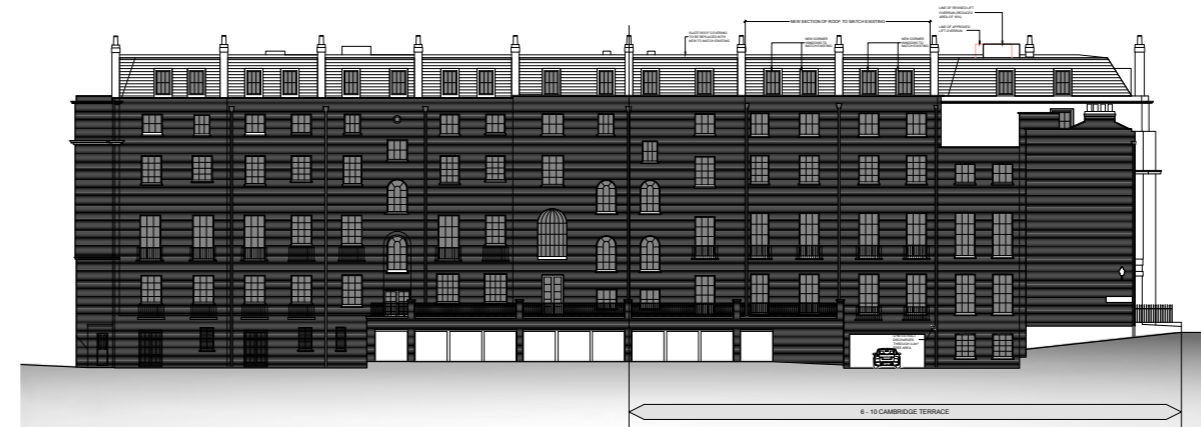


APPROVED ELEVATION CHESTER GATE FRONTAGE

DO NOT SCALE OFF THIS DRAWING
REPORT ANY ERRORS OR
DISCREPANCIES TO THE
ARCHITECT PROMPTLY

PLEASE NOTE: THIS DRAWING IS
TO BE READ IN CONJUNCTION
WITH ALL OTHER DRAWINGS AND
DOCUMENTS SUBMITTED WITH
THIS APPLICATION.



NOTES
1. All elements of elevations to be cleaned,
repaired and redecorated.
2. Refer to drawings 639-2.008 &
639-2.026 for details of works to roof

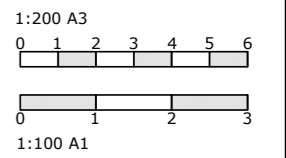

No	Date	By	Comments


Revision Notes		
Status: PLANNING		
Client: Project Quad Ltd		
Job: 6-10 Cambridge Terrace & 1 + 2 Chester Gate Regents Park London NW1		
Drawing Title: APPROVED ELEVATIONS Chester Gate Frontage		
Scale: 1:100 @ A1 - 1:200 @ A3		
Date:	Drawn:	Chkd:

MOXLEY ARCHITECTS
47 Clapham High St. London SW4 7TL
T +44 (0) 7720 8968 F +44 (0) 7627 2533 E info@moxley.co.uk


© Moxley Architects Limited. Reg No 2247305		
Job No:	Drawing No:	Rev:
639	4.003	

DO NOT SCALE OFF THIS DRAWING
REPORT ANY ERRORS OR
DISCREPANCIES TO THE
ARCHITECT PROMPTLY

PLEASE NOTE: THIS DRAWING IS
TO BE READ IN CONJUNCTION
WITH ALL OTHER DRAWINGS AND
DOCUMENTS SUBMITTED WITH
THIS APPLICATION.

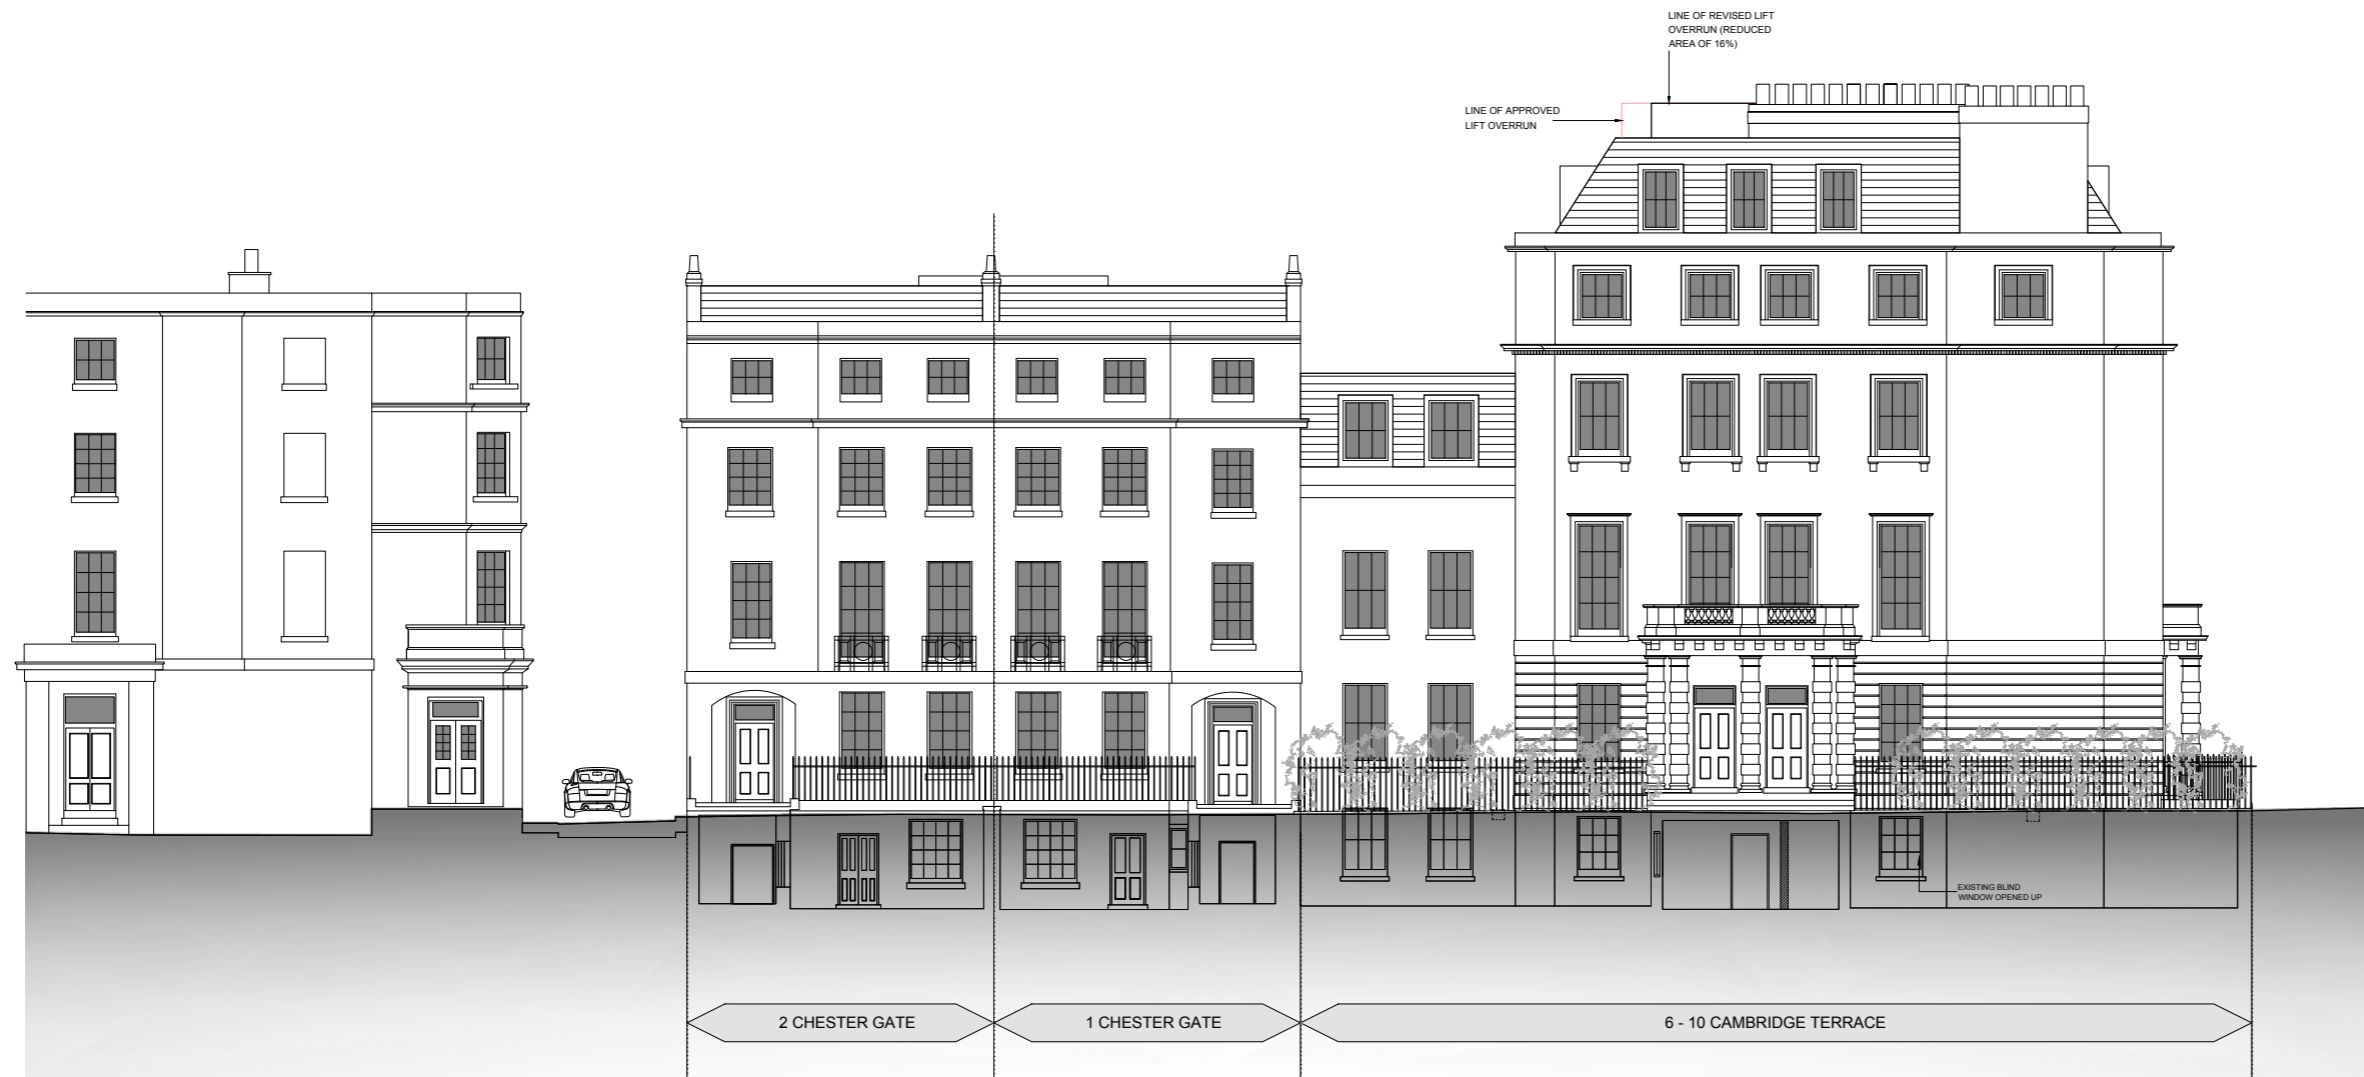

NOTES
1. All elements of elevations to be cleaned,
repaired and redecorated.
2. Refer to drawings 639-2.008 &
639-2.026 for details of works to roof

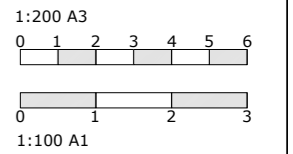

No	Date	By	Comments

Revision Notes

Status: **PLANNING**

Client:
Project Quad Ltd

Job:
6-10 Cambridge Terrace
& 1 + 2 Chester Gate
Regents Park
London NW1

Drawing Title:
PROPOSED ELEVATIONS
Chester Gate Frontage

Scale: 1:100 @ A1 - 1:200 @ A3

Date: Drawn: Chkd:

MOXLEY
ARCHITECTS
47 Clapham High St London SW4 7TL
T +44 (0) 7720 8988 F +44 (0) 7427 2533
www.moxley.co.uk E info@moxley.co.uk


© Moxley Architects Limited. Reg No 2247305

Job No: 639 Drawing No: 4.003 Rev: A



APPROVED ELEVATION CHESTER GATE REAR

DO NOT SCALE OFF THIS DRAWING
REPORT ANY ERRORS OR
DISCREPANCIES TO THE
ARCHITECT PROMPTLY

PLEASE NOTE: THIS DRAWING IS
TO BE READ IN CONJUNCTION
WITH ALL OTHER DRAWINGS AND
DOCUMENTS SUBMITTED WITH
THIS APPLICATION.

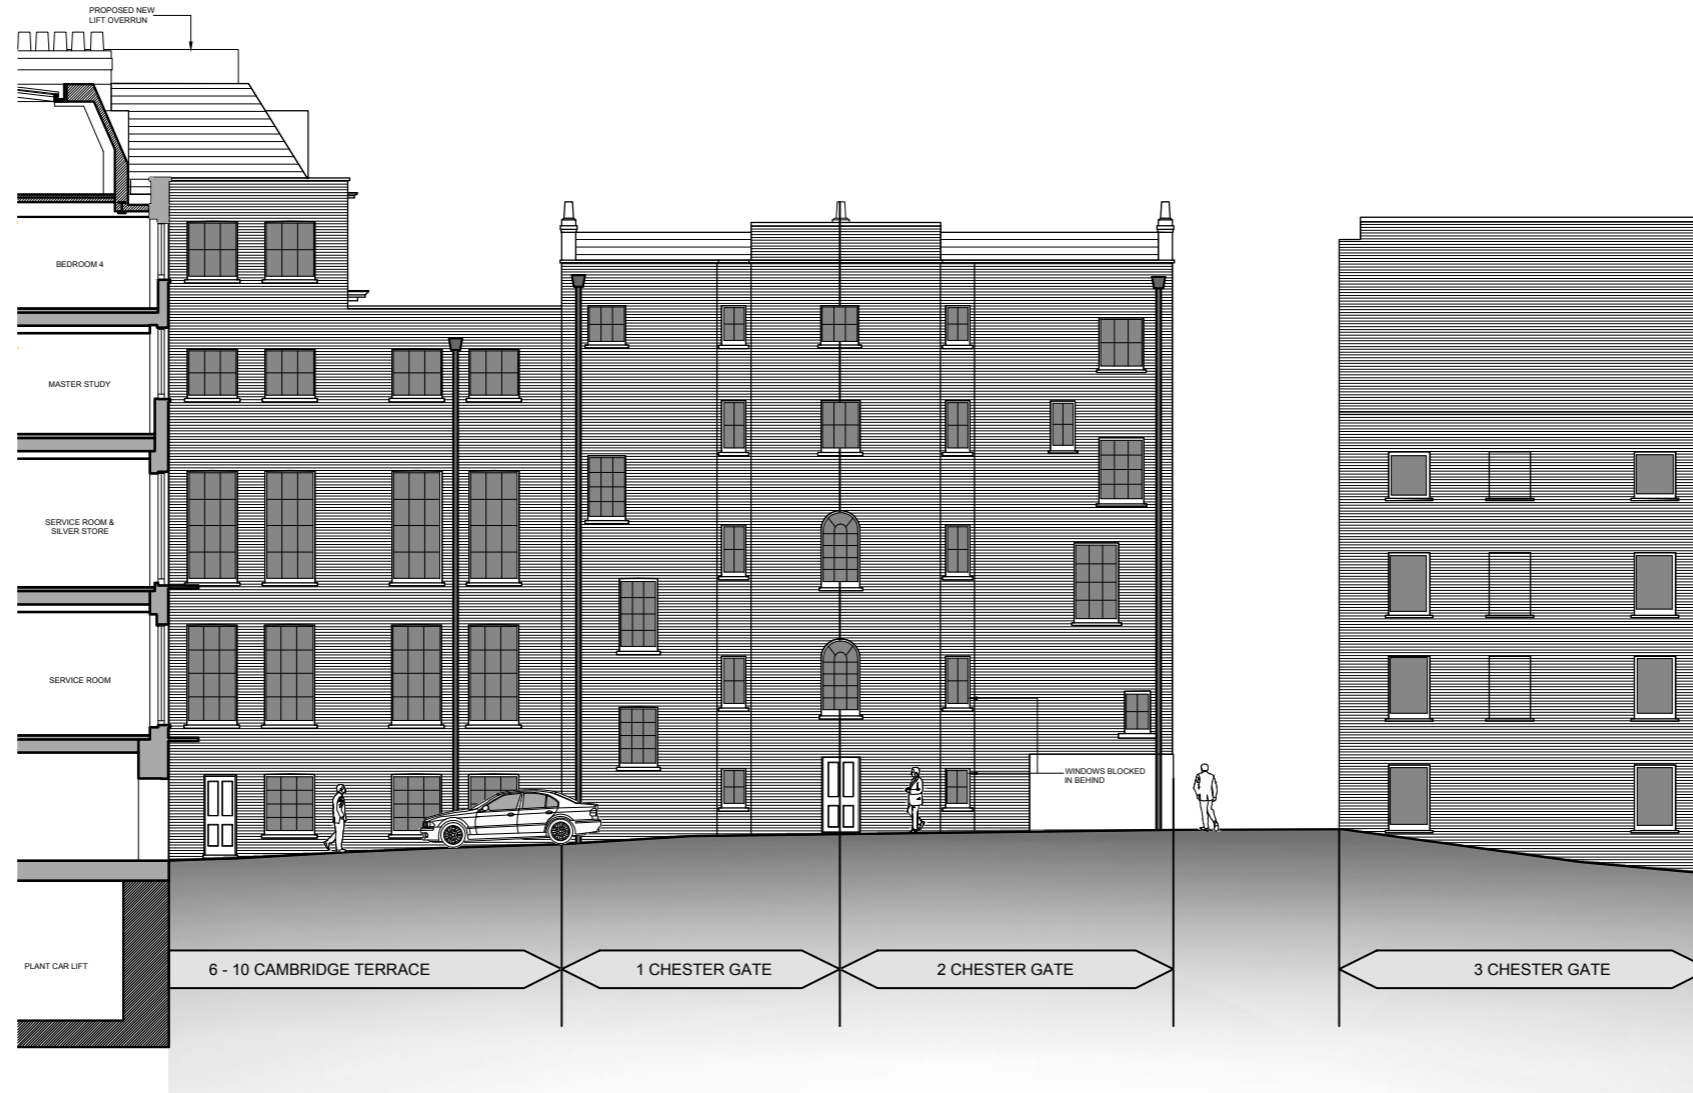

NOTES
1. All elements of elevations to be cleaned,
repaired and redecorated.
2. Refer to drawings 639-2.008 &
639-2.026 for details of works to roof

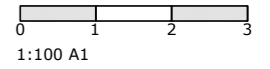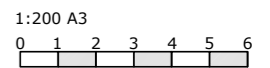

No	Date	By	Comments

Revision Notes

Status: **PLANNING**

Client:
Project Quad Ltd

Job:
6-10 Cambridge Terrace
& 1 + 2 Chester Gate
Regents Park
London NW1

Drawing Title:
APPROVED ELEVATIONS
Chester Gate Rear

Scale: 1:100 @ A1 - 1:200 @ A3
Date: Drawn: Chkd:

MOXLEY
ARCHITECTS

47 Clapham High St London SW4 7TL
www.moxley.co.uk

T +44 (0) 7720 8968
F +44 (0) 7627 2533
E info@moxley.co.uk

© Moxley Architects Limited. Reg No 2247305

Job No:	639	Drawing No:	4.004	Rev:	
---------	-----	-------------	-------	------	--