
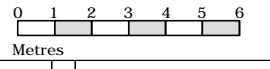
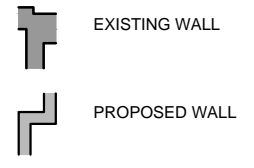
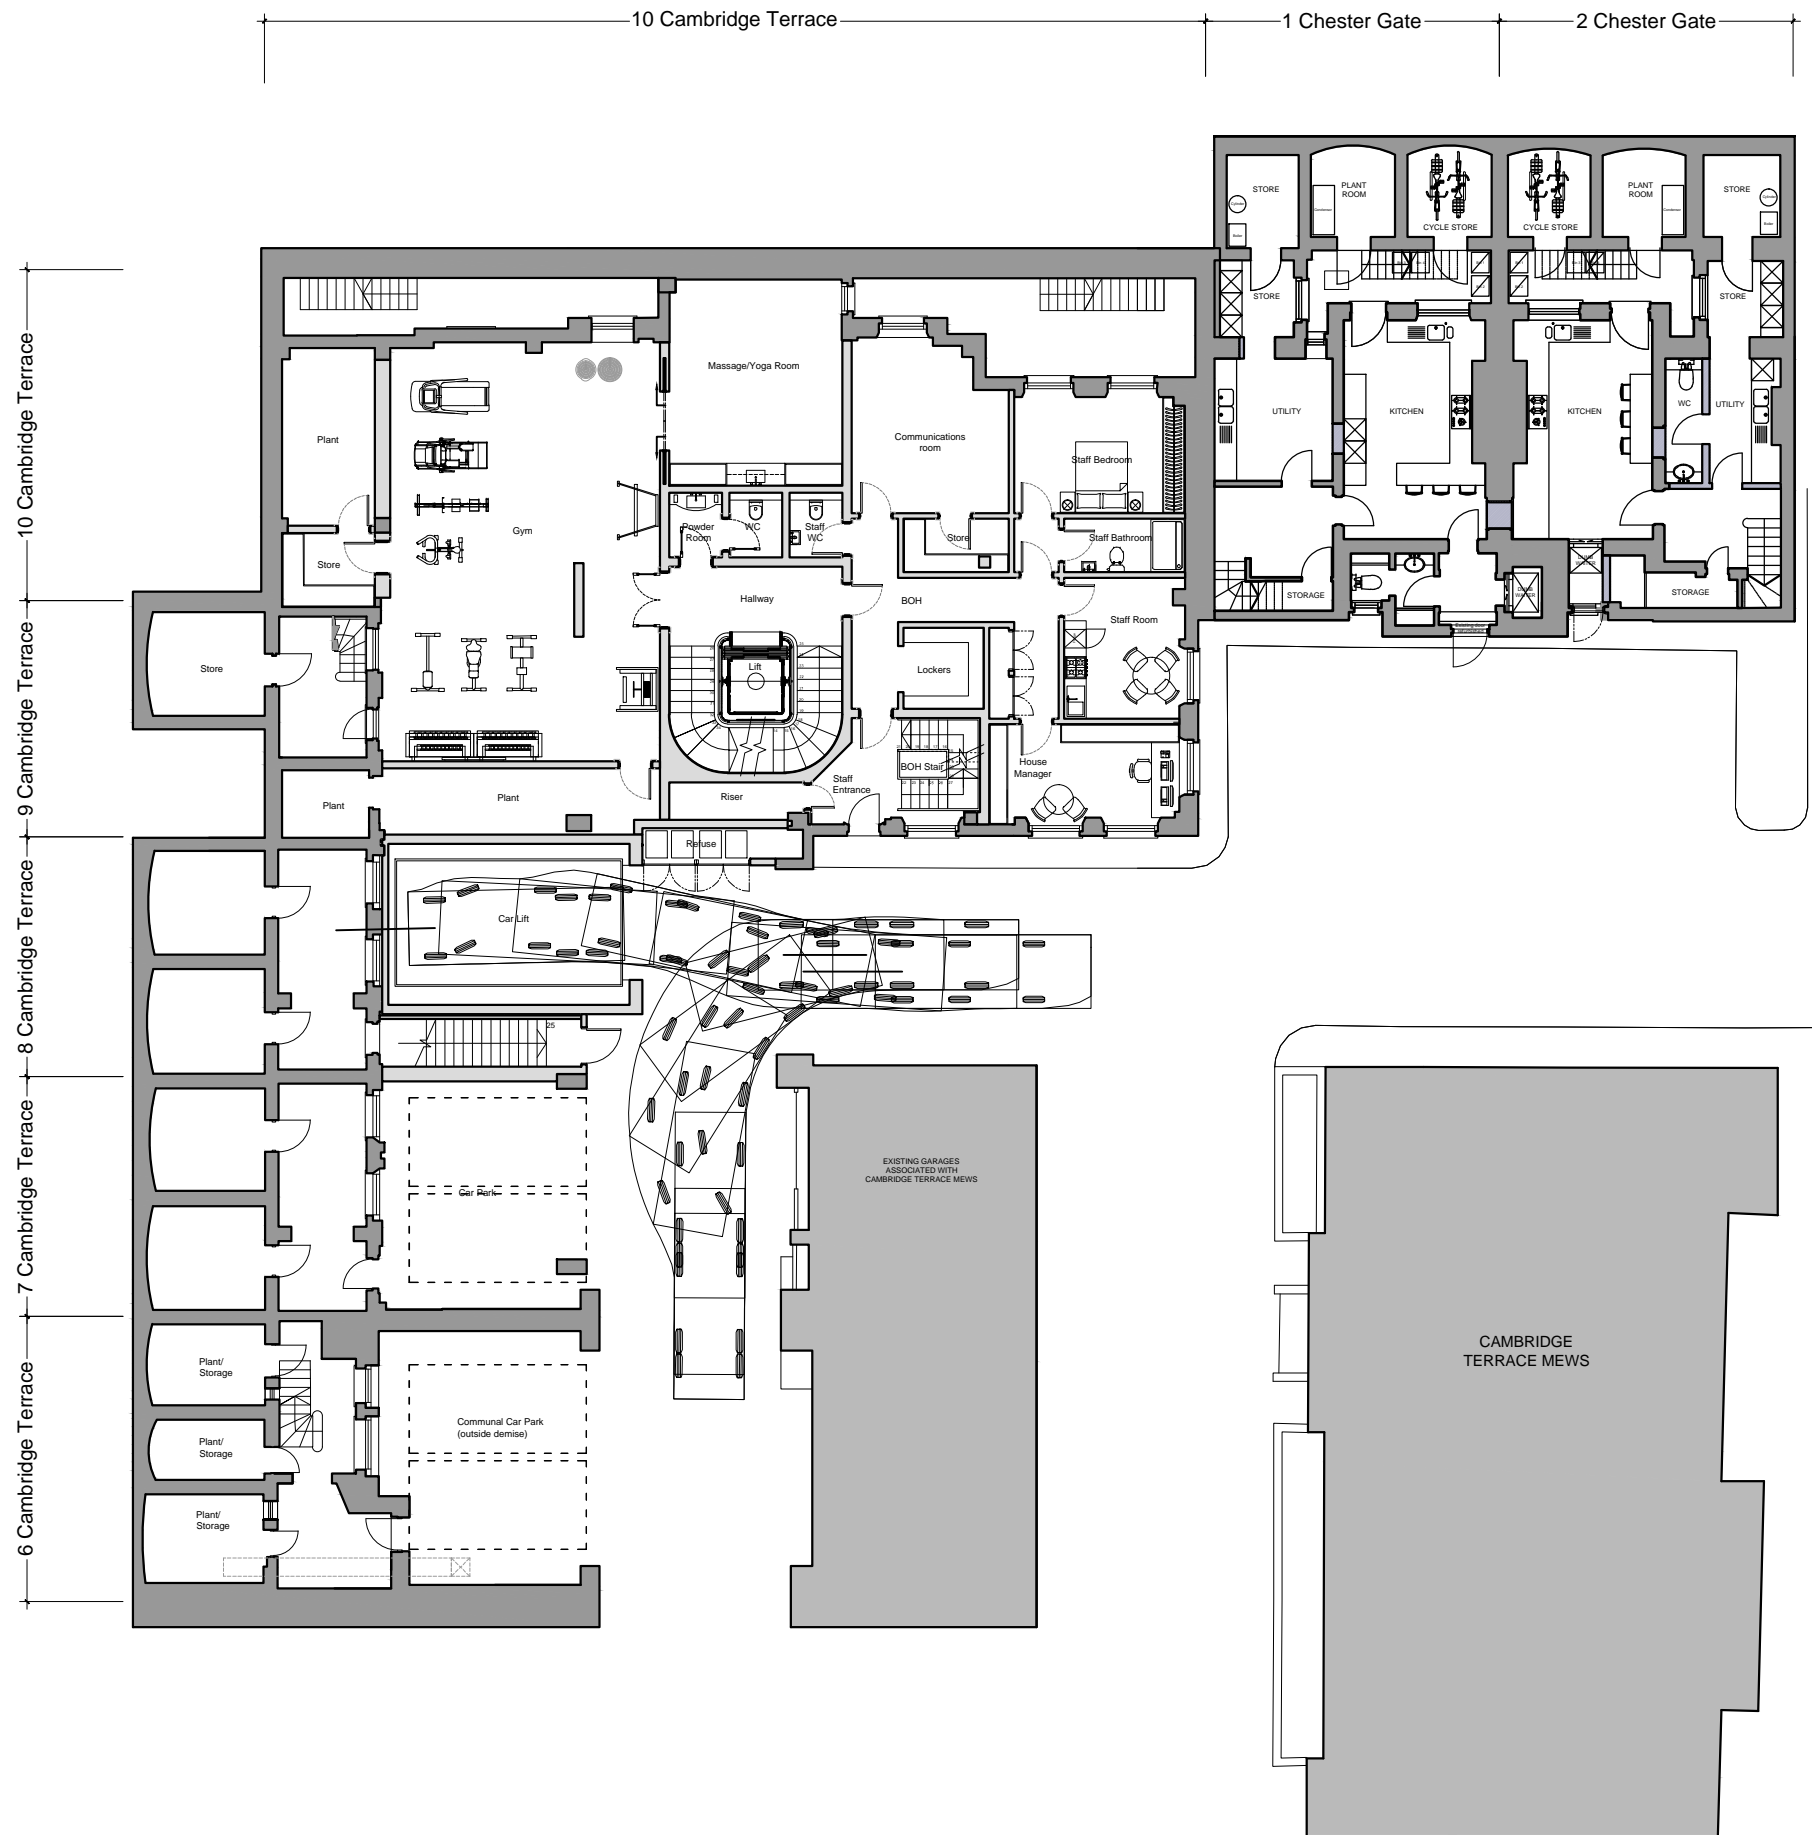


DO NOT SCALE OFF THIS DRAWING
REPORT ANY ERRORS OR
DISCREPANCIES TO THE
ARCHITECT PROMPTLY

PLEASE NOTE: THIS DRAWING IS
TO BE READ IN CONJUNCTION
WITH ALL OTHER DRAWINGS AND
DOCUMENTS SUBMITTED WITH
THIS APPLICATION.

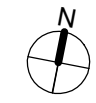

No	Date	By	Comments

Status:		PLANNING	
Client:		Project Quad Ltd	
Job:		6-10 Cambridge Terrace	
		Regents Park London NW1	
Drawing Title:		LOWER GROUND FLOOR PREVIOUSLY APPROVED	
Scale: 1:100 @ A1 - 1:200 @ A3			
Date: March 2015	Drawn:		Chkd:

MOXLEY ARCHITECTS
 47 Clapham High St London SW4 7TL
 T +44 (0) 7720 8968 F +44 (0) 7627 2533
 www.moxley.co.uk E info@moxley.co.uk

© Moxley Architects Limited. Reg No 2247305	Job No:	Drawing No:	Rev:
	639	2.002	B