





DO NOT SCALE OFF THIS DRAWING
REPORT ANY ERRORS OR
DISCREPANCIES TO THE
ARCHITECT PROMPTLY

PLEASE NOTE: THIS DRAWING IS
TO BE READ IN CONJUNCTION
WITH ALL OTHER DRAWINGS AND
DOCUMENTS SUBMITTED WITH
THIS APPLICATION.

10 Cambridge Terrace 1 Chester Gate 2 Chester Gate

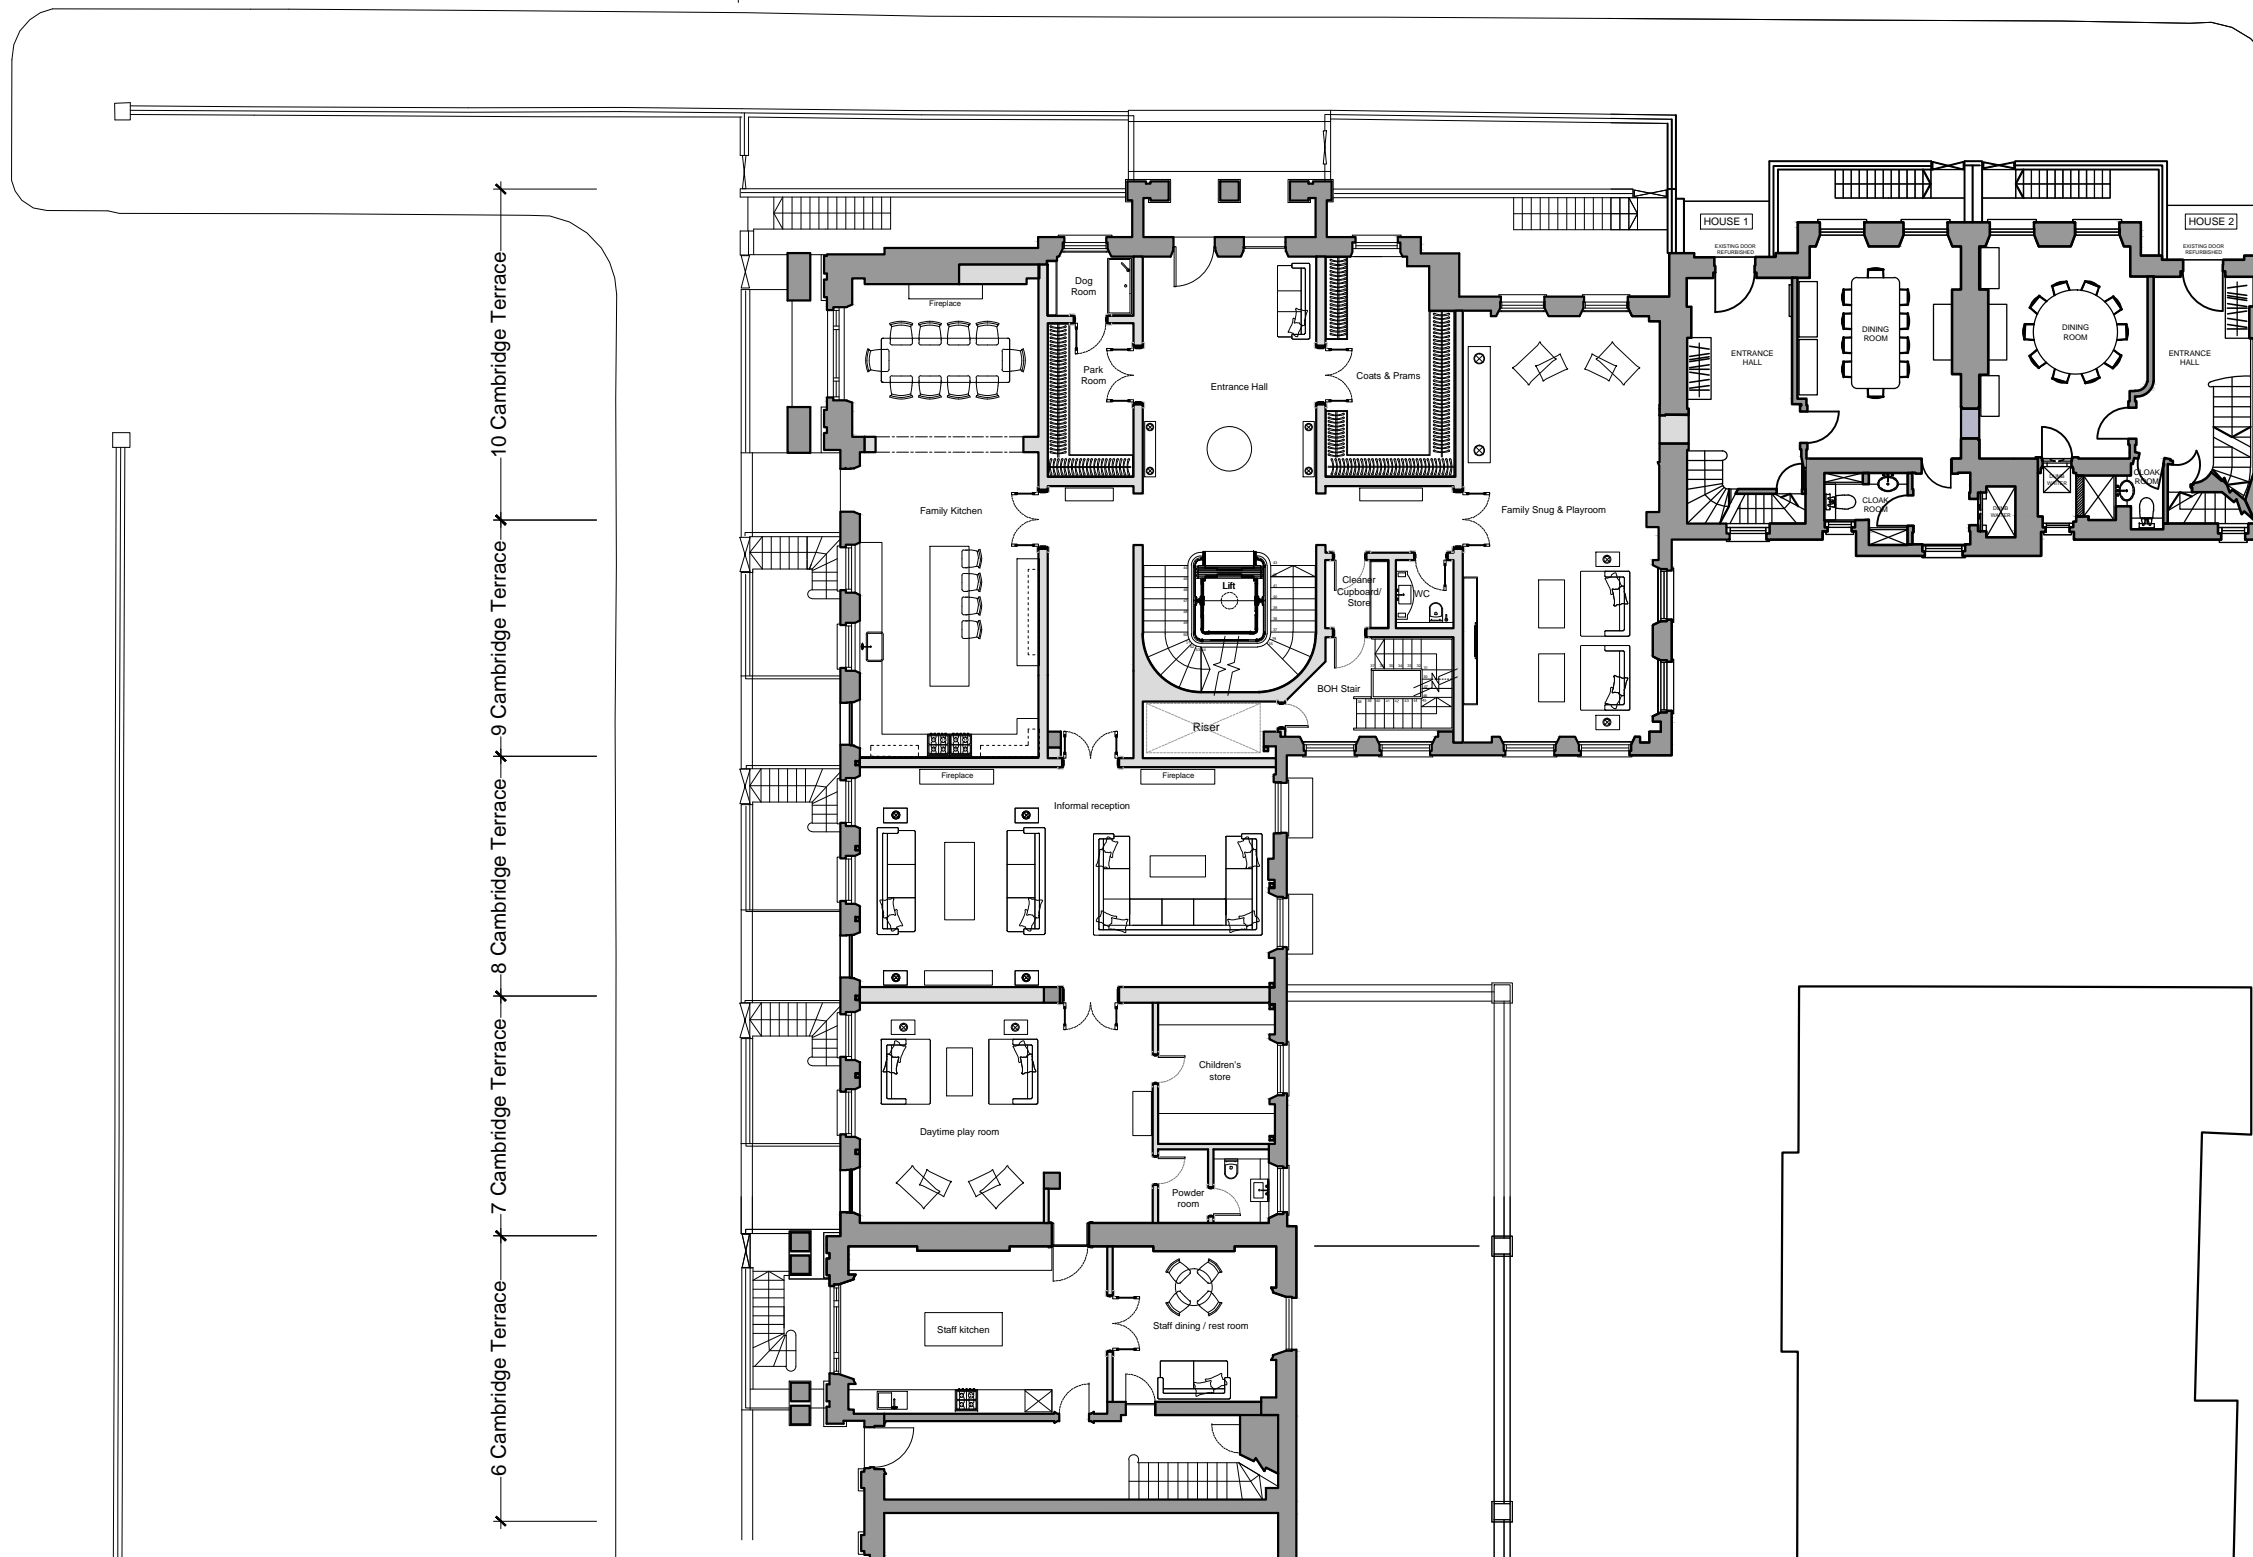

10 Cambridge Terrace
9 Cambridge Terrace
8 Cambridge Terrace
7 Cambridge Terrace
6 Cambridge Terrace

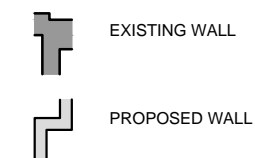

No	Date	By	Comments

Revision Notes

Status: **PLANNING**

Client: Project Quad Ltd

Job: 6-10 Cambridge Terrace

Regents Park
London NW1

Drawing Title:
GROUND FLOOR
PREVIOUSLY APPROVED

Scale: 1:100 @ A1 - 1:200 @ A3

Date: March 2015 Drawn: Chkd:

MOXLEY ARCHITECTS
47 Clapham High St London SW4 7TL
T +44 (0) 7720 8968 F +44 (0) 7627 2533
www.moxley.co.uk E info@moxley.co.uk

© Moxley Architects Limited. Reg No 2247305

Job No: 639 Drawing No: 2.003 Rev: A