
-10 Cambridge Terrace -1 Chester Gate--2 Chester Gate-

PLEASE NOTE: THIS DRAWING IS TO BE READ IN CONJUNCTION WITH ALL OTHER DRAWINGS AND DOCUMENTS SUBMITTED WITH THIS APPLICATION.

DO NOT SCALE OFF THIS DRAWING REPORT ANY ERRORS OR DISCREPANCIES TO THE ARCHITECT PROMPTLY

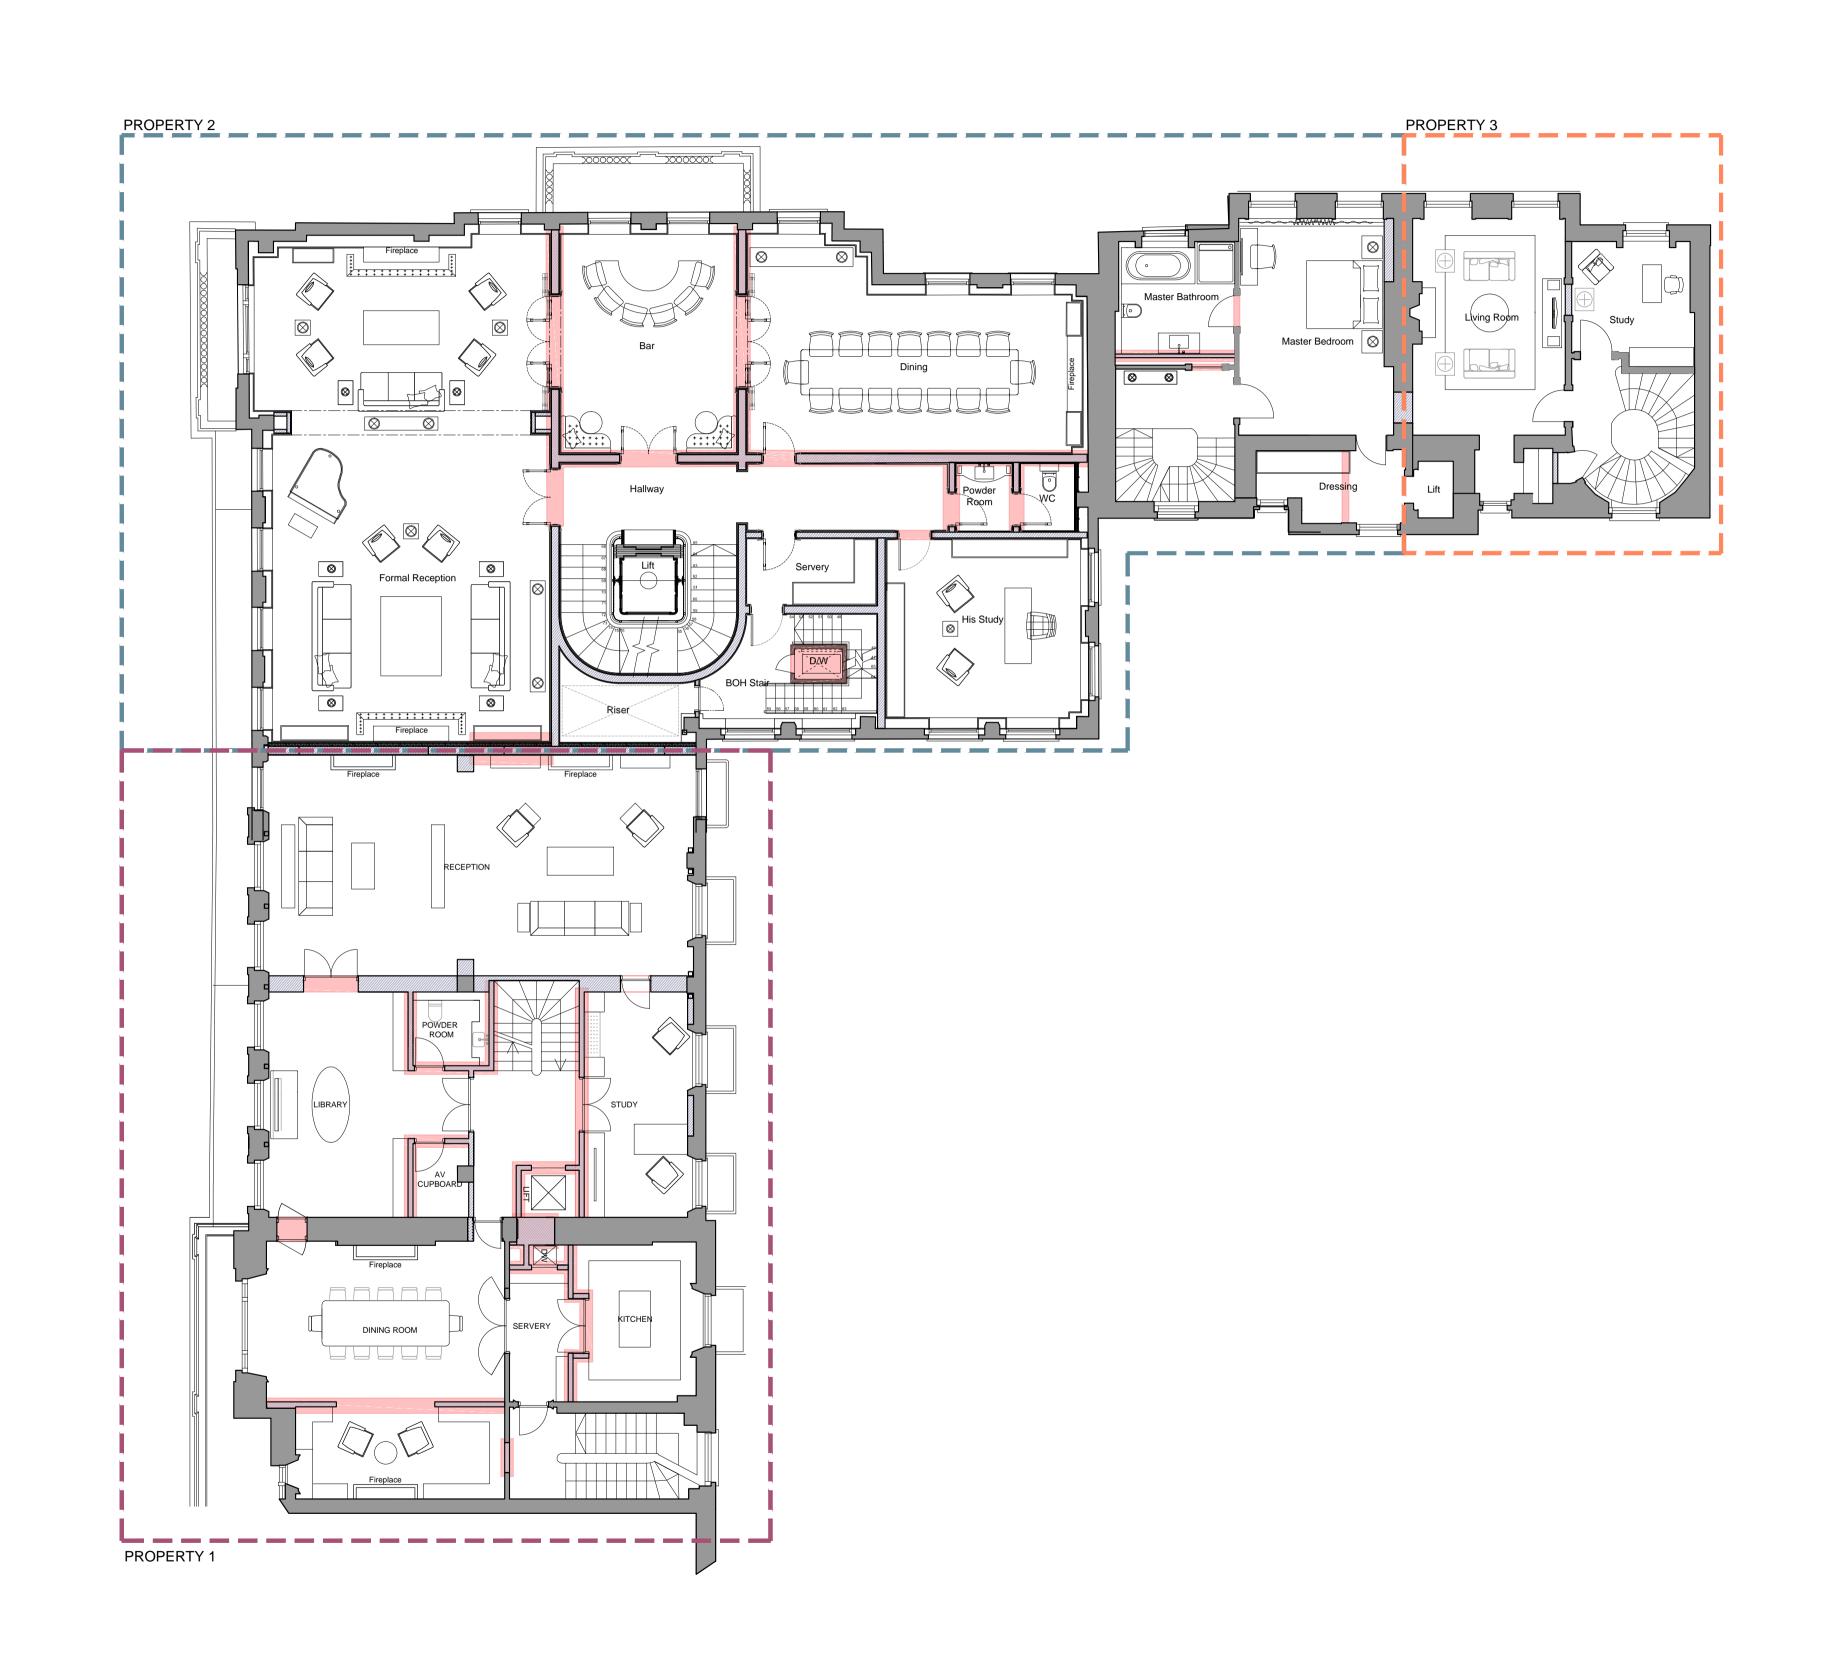

PROPERTY 2 PROPERTY 3 AREA WITH AMENDMENTS FROM PREVIOUSLY APPROVED APPLICATION EXISTING WALL

PROPERTY 1

PROPOSED WALL

B 06.11.15 LW To accompany Section 96A Application
No Date By Comments Revision Notes

## PLANNING

Project Quad Ltd

6-10 Cambridge Terrace and 1-2 Chester Gate Regents Park London NW1

Drawing Title:
FIRST FLOOR PROPOSED

Scale:1:100 @ A1 - 1:200 @ A3 Date: August 2015Drawn:

> MOXLEY ARCHITECTS 47 Clapham High St T +44 (0) 7720 8968
> London SW4 7TL F +44 (0) 7627 2533
> www.moxley.co.uk E info@moxley.co.uk

© Moxley Architects Limited. Reg No 2247305