


APPROVED ELEVATION CAMBRIDGE TERRACE FRONTAGE

DO NOT SCALE OFF THIS DRAWING REPORT ANY ERRORS OR DISCREPANCIES TO THE ARCHITECT PROMPTLY

PLEASE NOTE: THIS DRAWING IS
TO BE READ IN CONJUNCTION
WITH ALL OTHER DRAWINGS AND
DOCUMENTS SUBMITTED WITH
THIS APPLICATION.

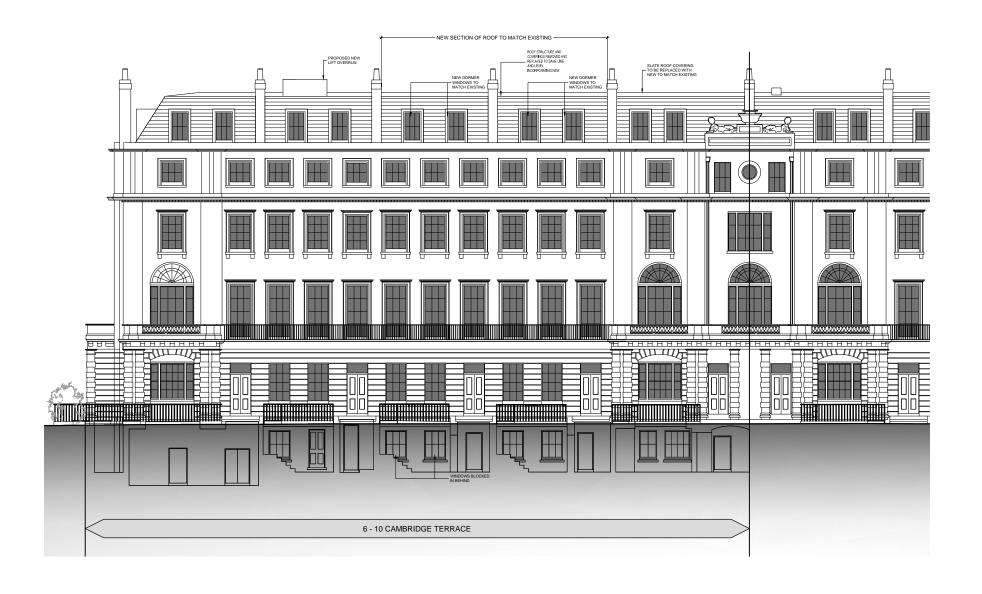

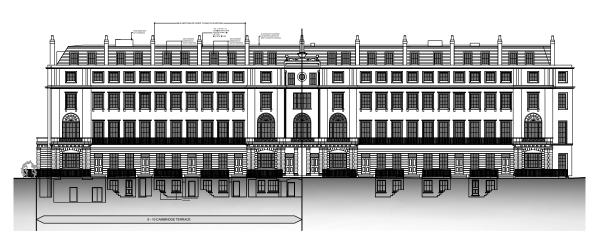

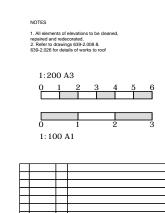



Project Quad Ltd

6-10 Cambridge Terrace & 1 + 2 Chester Gate Regents Park London NW1

Drawing Title:

APPROVED ELEVATIONS

CambridgeTerrace Frontage

Scale:1:100 @ A1 - 1:200 @ A3

Drawn:

MOXLEY ARCHITECTS

47 Clapham High St. T +44 (0) 7720 8868 London SW4 7TL F +44 (0) 7627 2533 www.mokley.co.uk E info@mokley.co.uk

6 Moxley Architects Limited. Reg No 2247305
0b No: Drawing No: Rev: 4.001