


NOTES:  
DO NOT SCALE THIS DRAWING FIGURED DIMENSIONS  
ONLY TO BE WORKED TO. REPORT ANY DISCREPANCIES  
TO STARK ASSOCIATES PRIOR TO COMMENCEMENT ON  
SITE  
THIS DRAWING TO BE READ IN CONJUNCTION WITH  
DRAWINGS

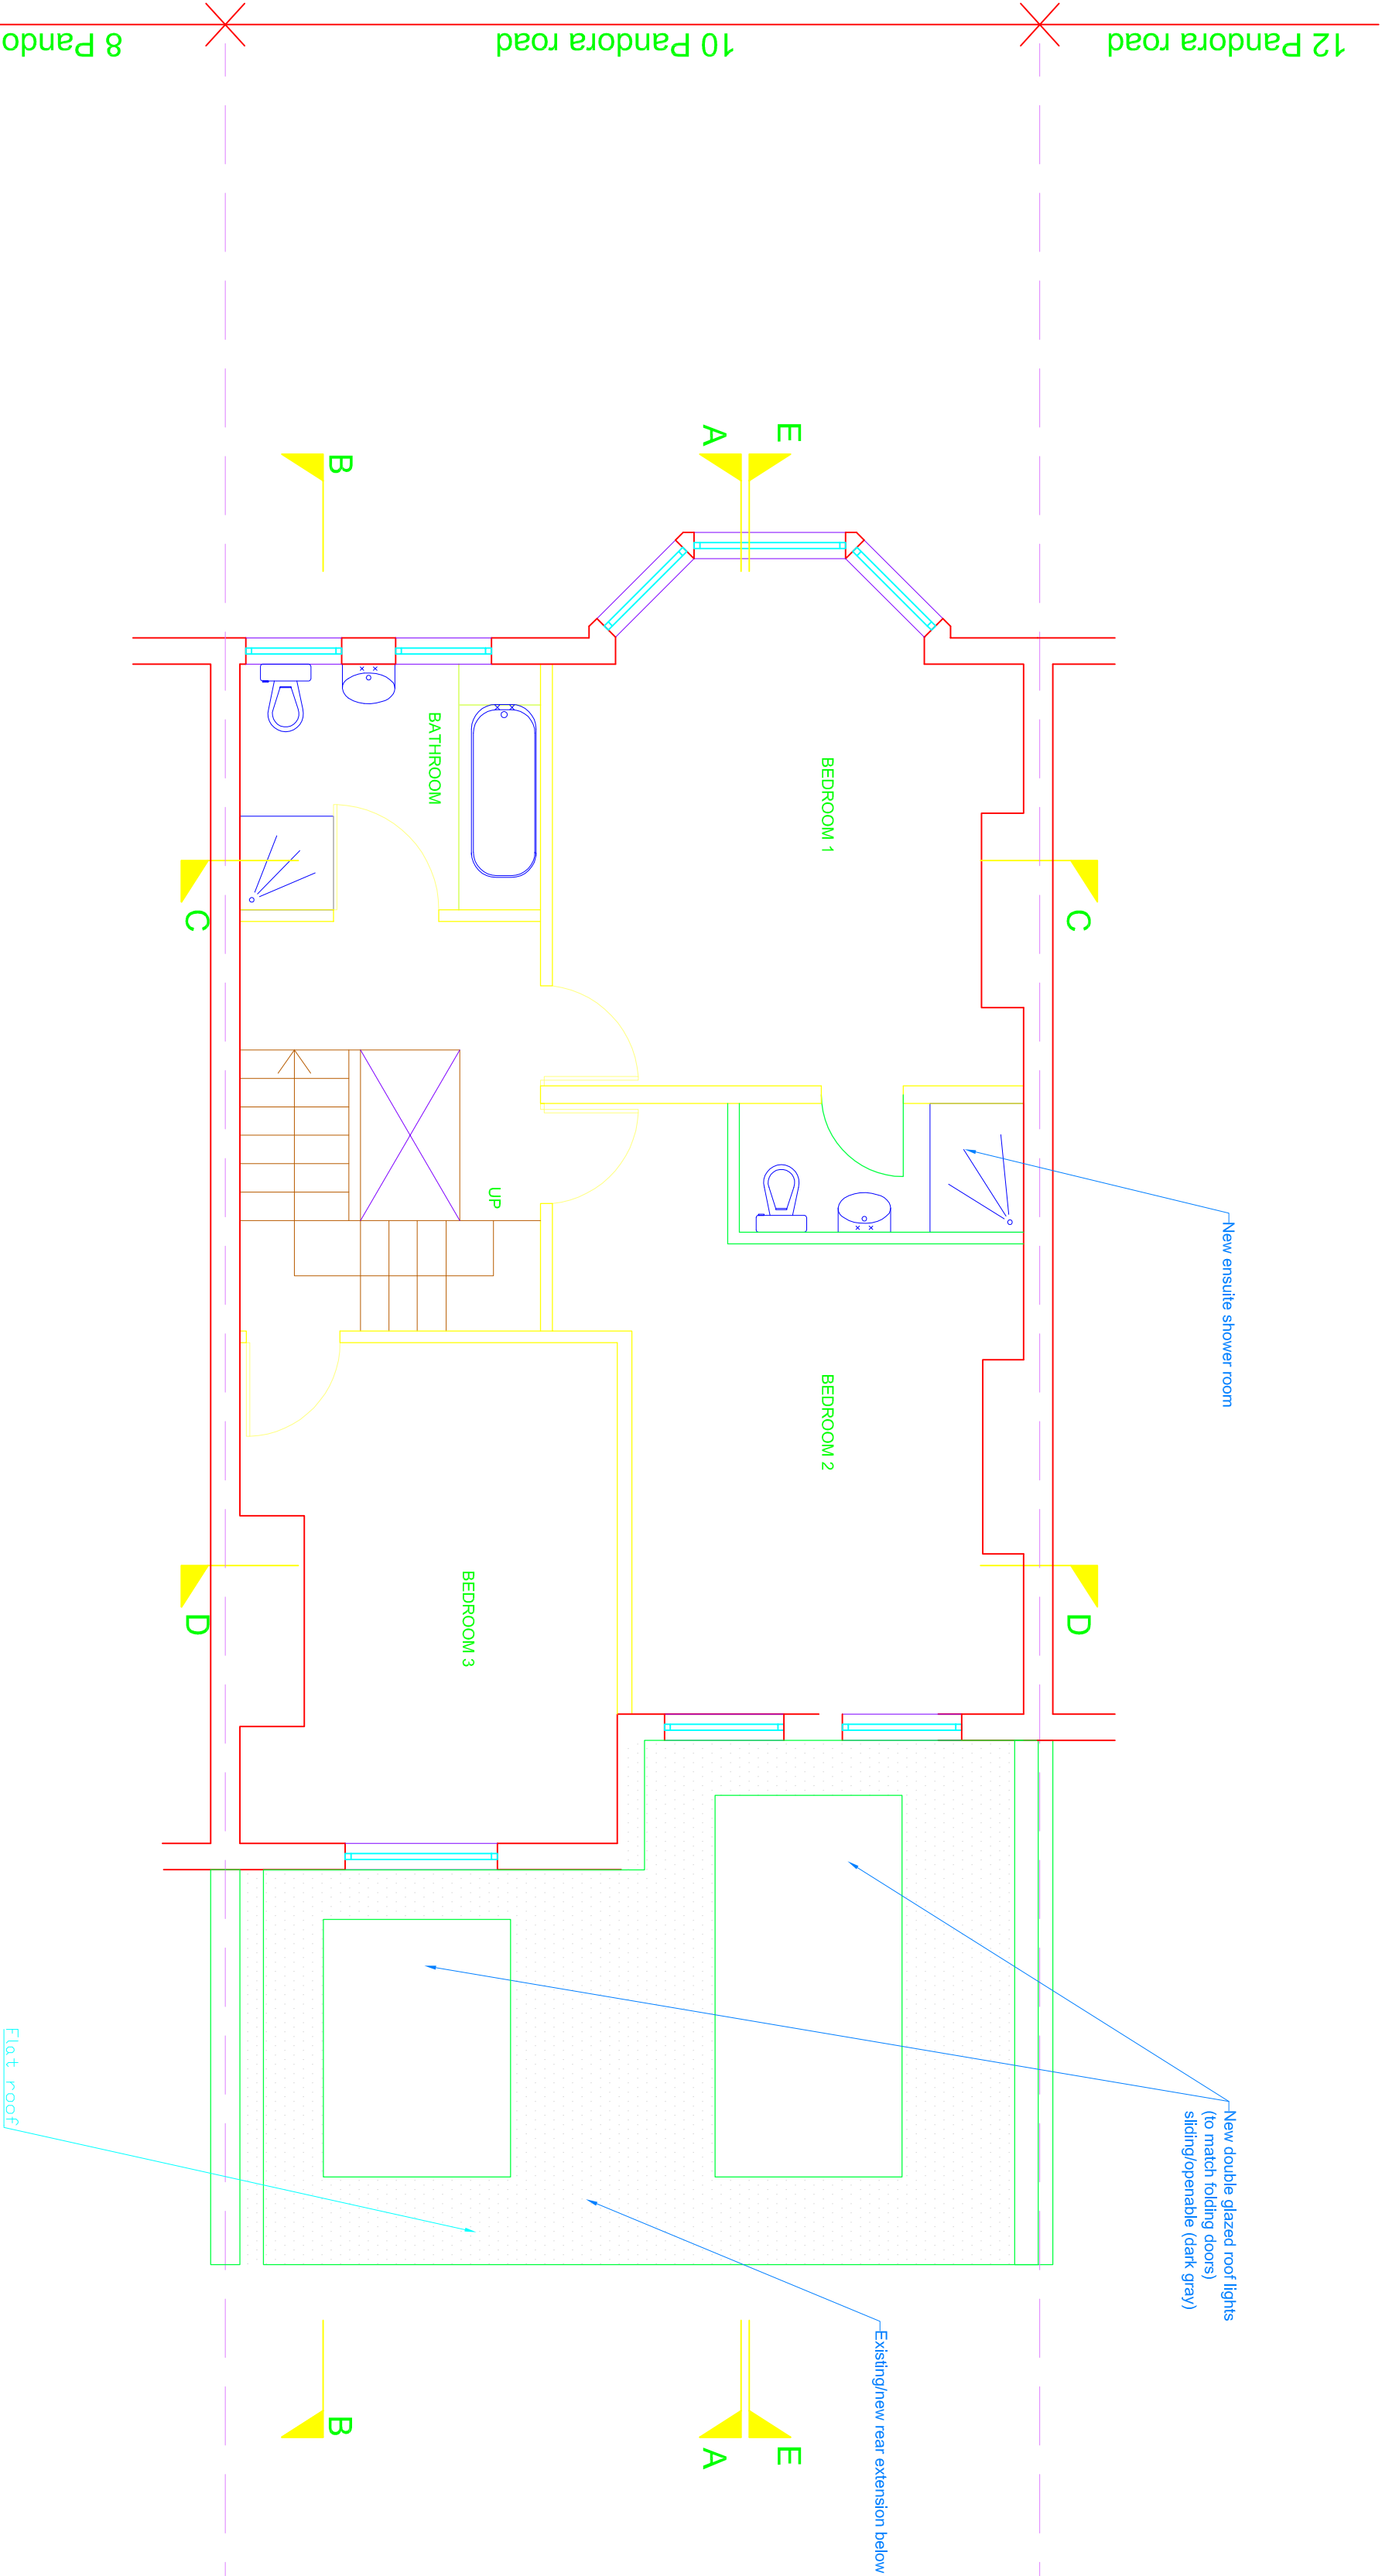

ISSUED FOR  
LOCAL AUTHORITY  
PLANNING APPROVAL

Client	Project	Title	Rev	Date	Drawn	Ckd	SLS	STARK ASSOCIATES 3 PERRINS COURT HAMPTSTEAD LONDON NW3 1QS Tel: 0207 435 3294 E-Mail: stephen.stark@virgin.net
Mr & Mrs Stark	10 Pandora Road, West Hampstead London NW6 1TT	Proposed First Floor Plan	-	-	-	-	-	
			Date	Drawn	Ckd	SLS		
			Rev	Date	Drawn	Ckd	SLS	
			1	15/10/2024	DGI	15	-	