
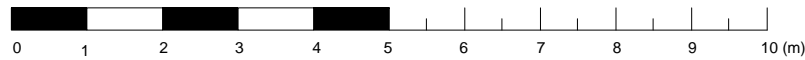


DO NOT SCALE FROM THIS DRAWING.  
ALL DIMENSION TO BE CHECKED ON SITE.  
COPYRIGHT RESERVED

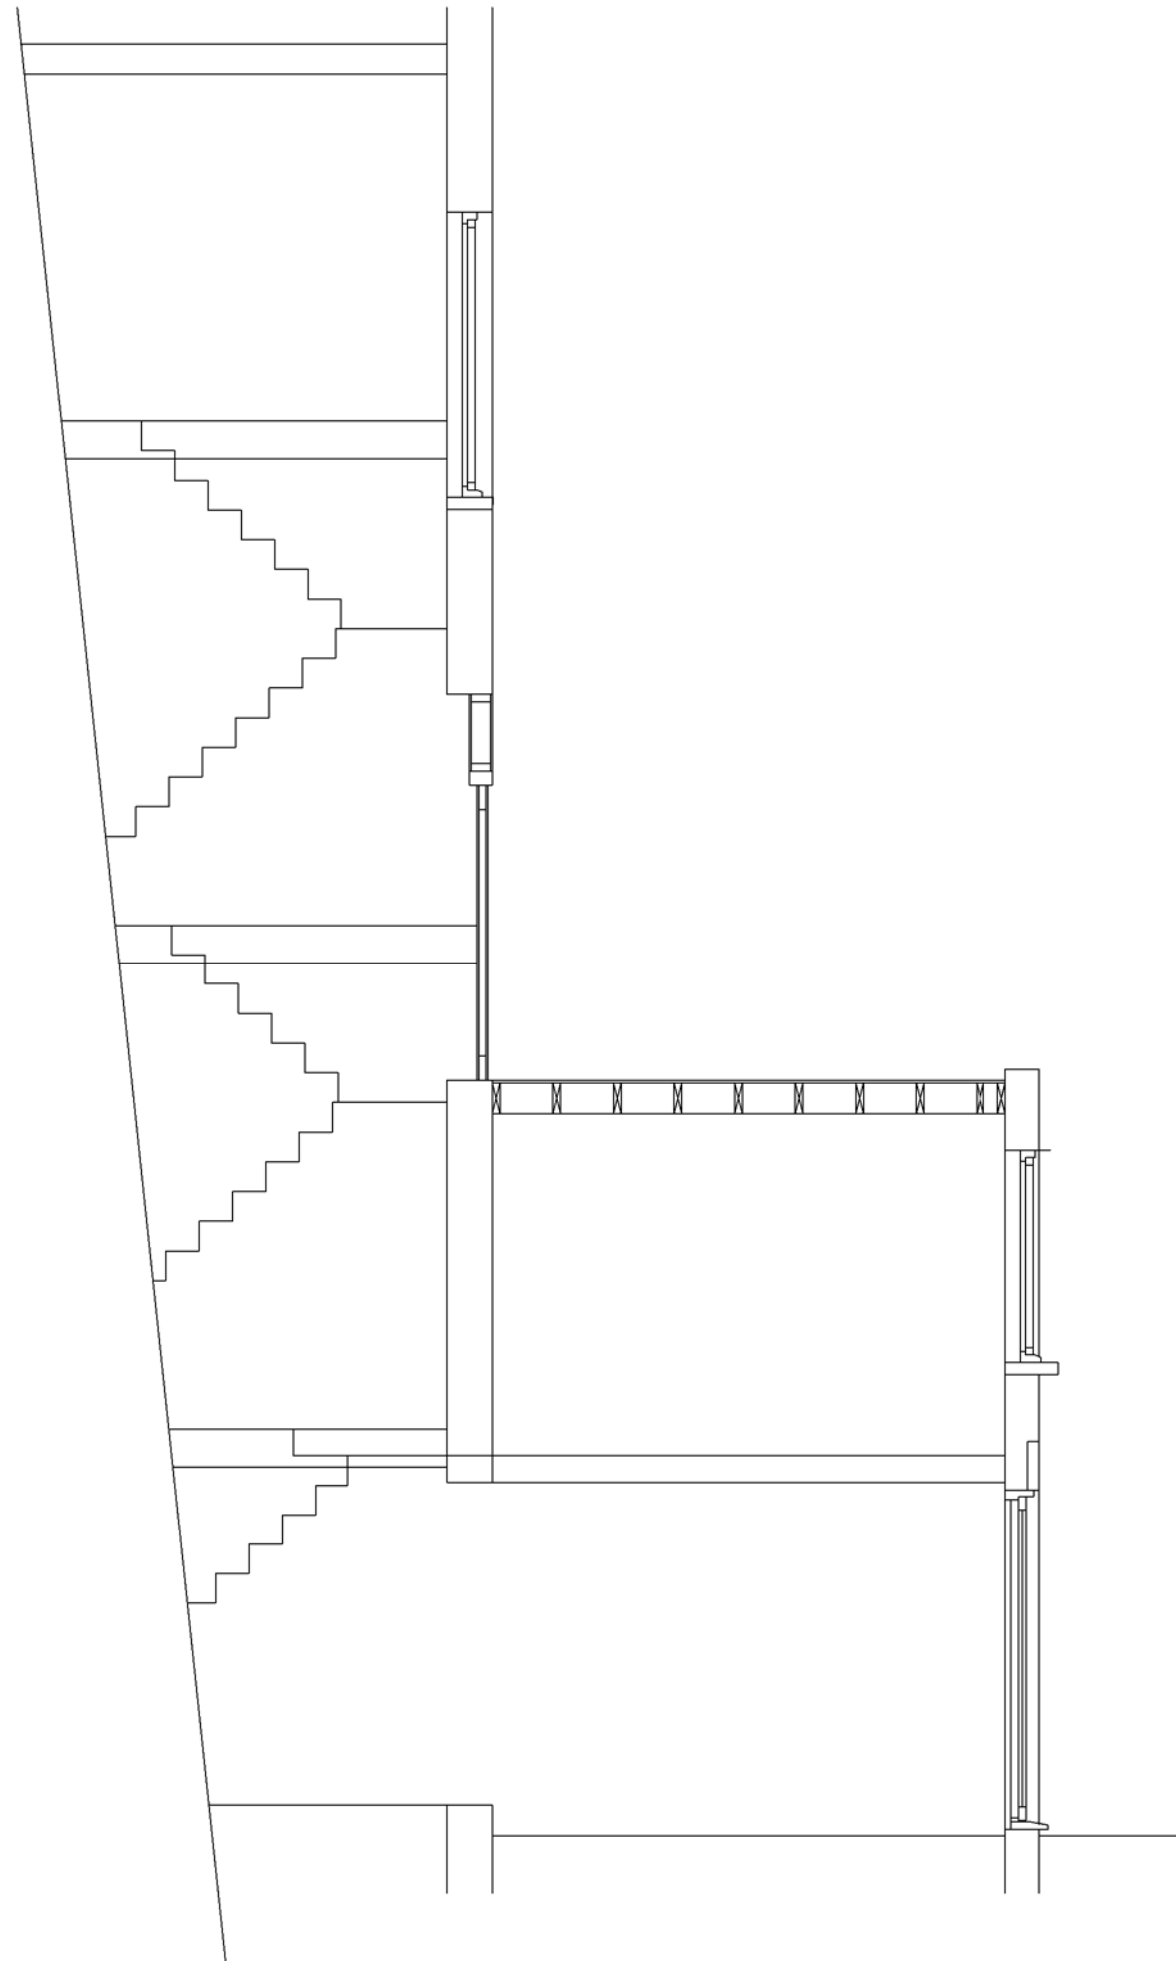

REV/ISSUE	NOTE	DRN	DATE

SCALE	DATE	DRN	CHK
1:50@A3	07/12/2015	PE	-

PROJECT  
**51 PRINCES ROAD,  
LONDON, NW1 8JS**

DRAWING  
**EXISTING SECTION A-A**

**bubble** architects  
73 MORNINGTON STREET  
LONDON NW1 7QE  
WWW.BUBBLEARCHITECTS.CO.UK

JOB NO	DRAWING NO	REV
015028	X-AA-D-008	