

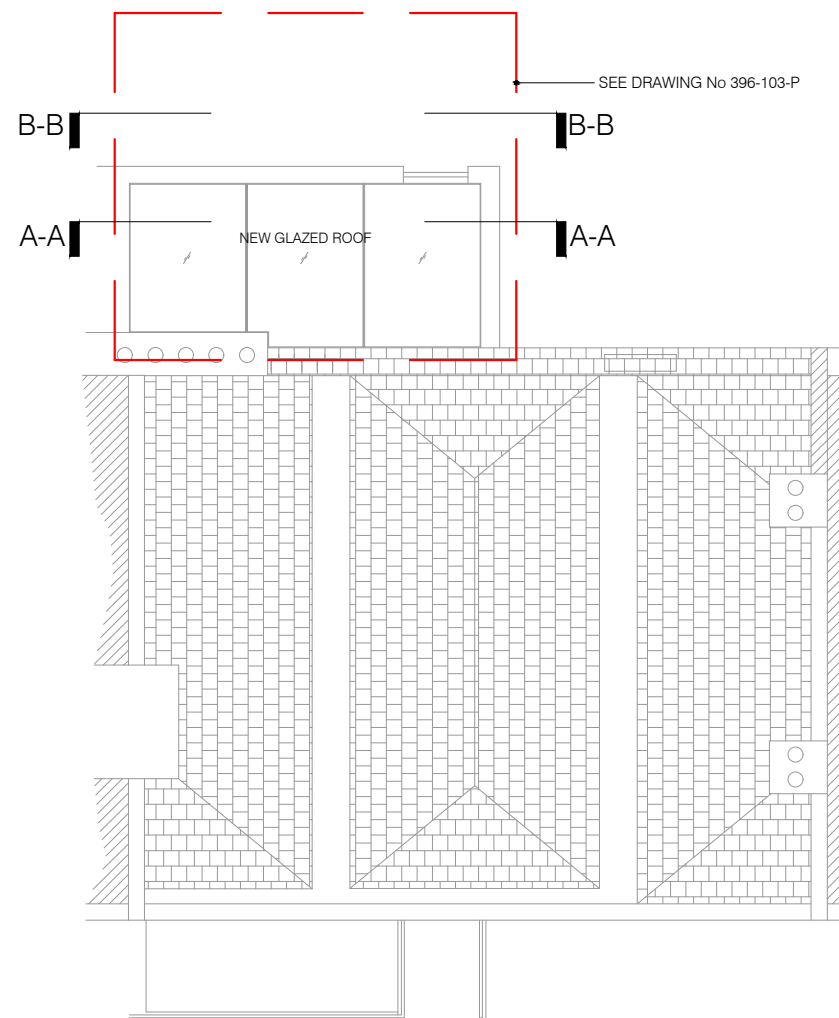


01 PROPOSED GROUND FLOOR PLAN
scale 1:100

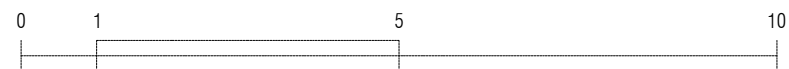

02 PROPOSED ROOF PLAN
scale 1:100

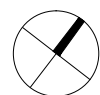

Meters



project
116 DRUMMOND STREET
NW1 2HN

drawing
PROPOSED PLANS



number	date
396-101-P	24.11.2015
scale	revision
1:100@A3	PLANNING

BRIAN O'REILLY ARCHITECTS

31 Oval Road LONDON NW1 7EA
Tel: +44 (0)20 7267 1184
www.brianoreillyarchitects.com
mail@brianoreillyarchitects.com

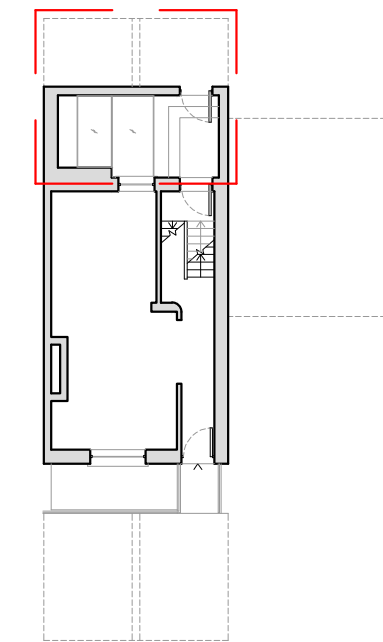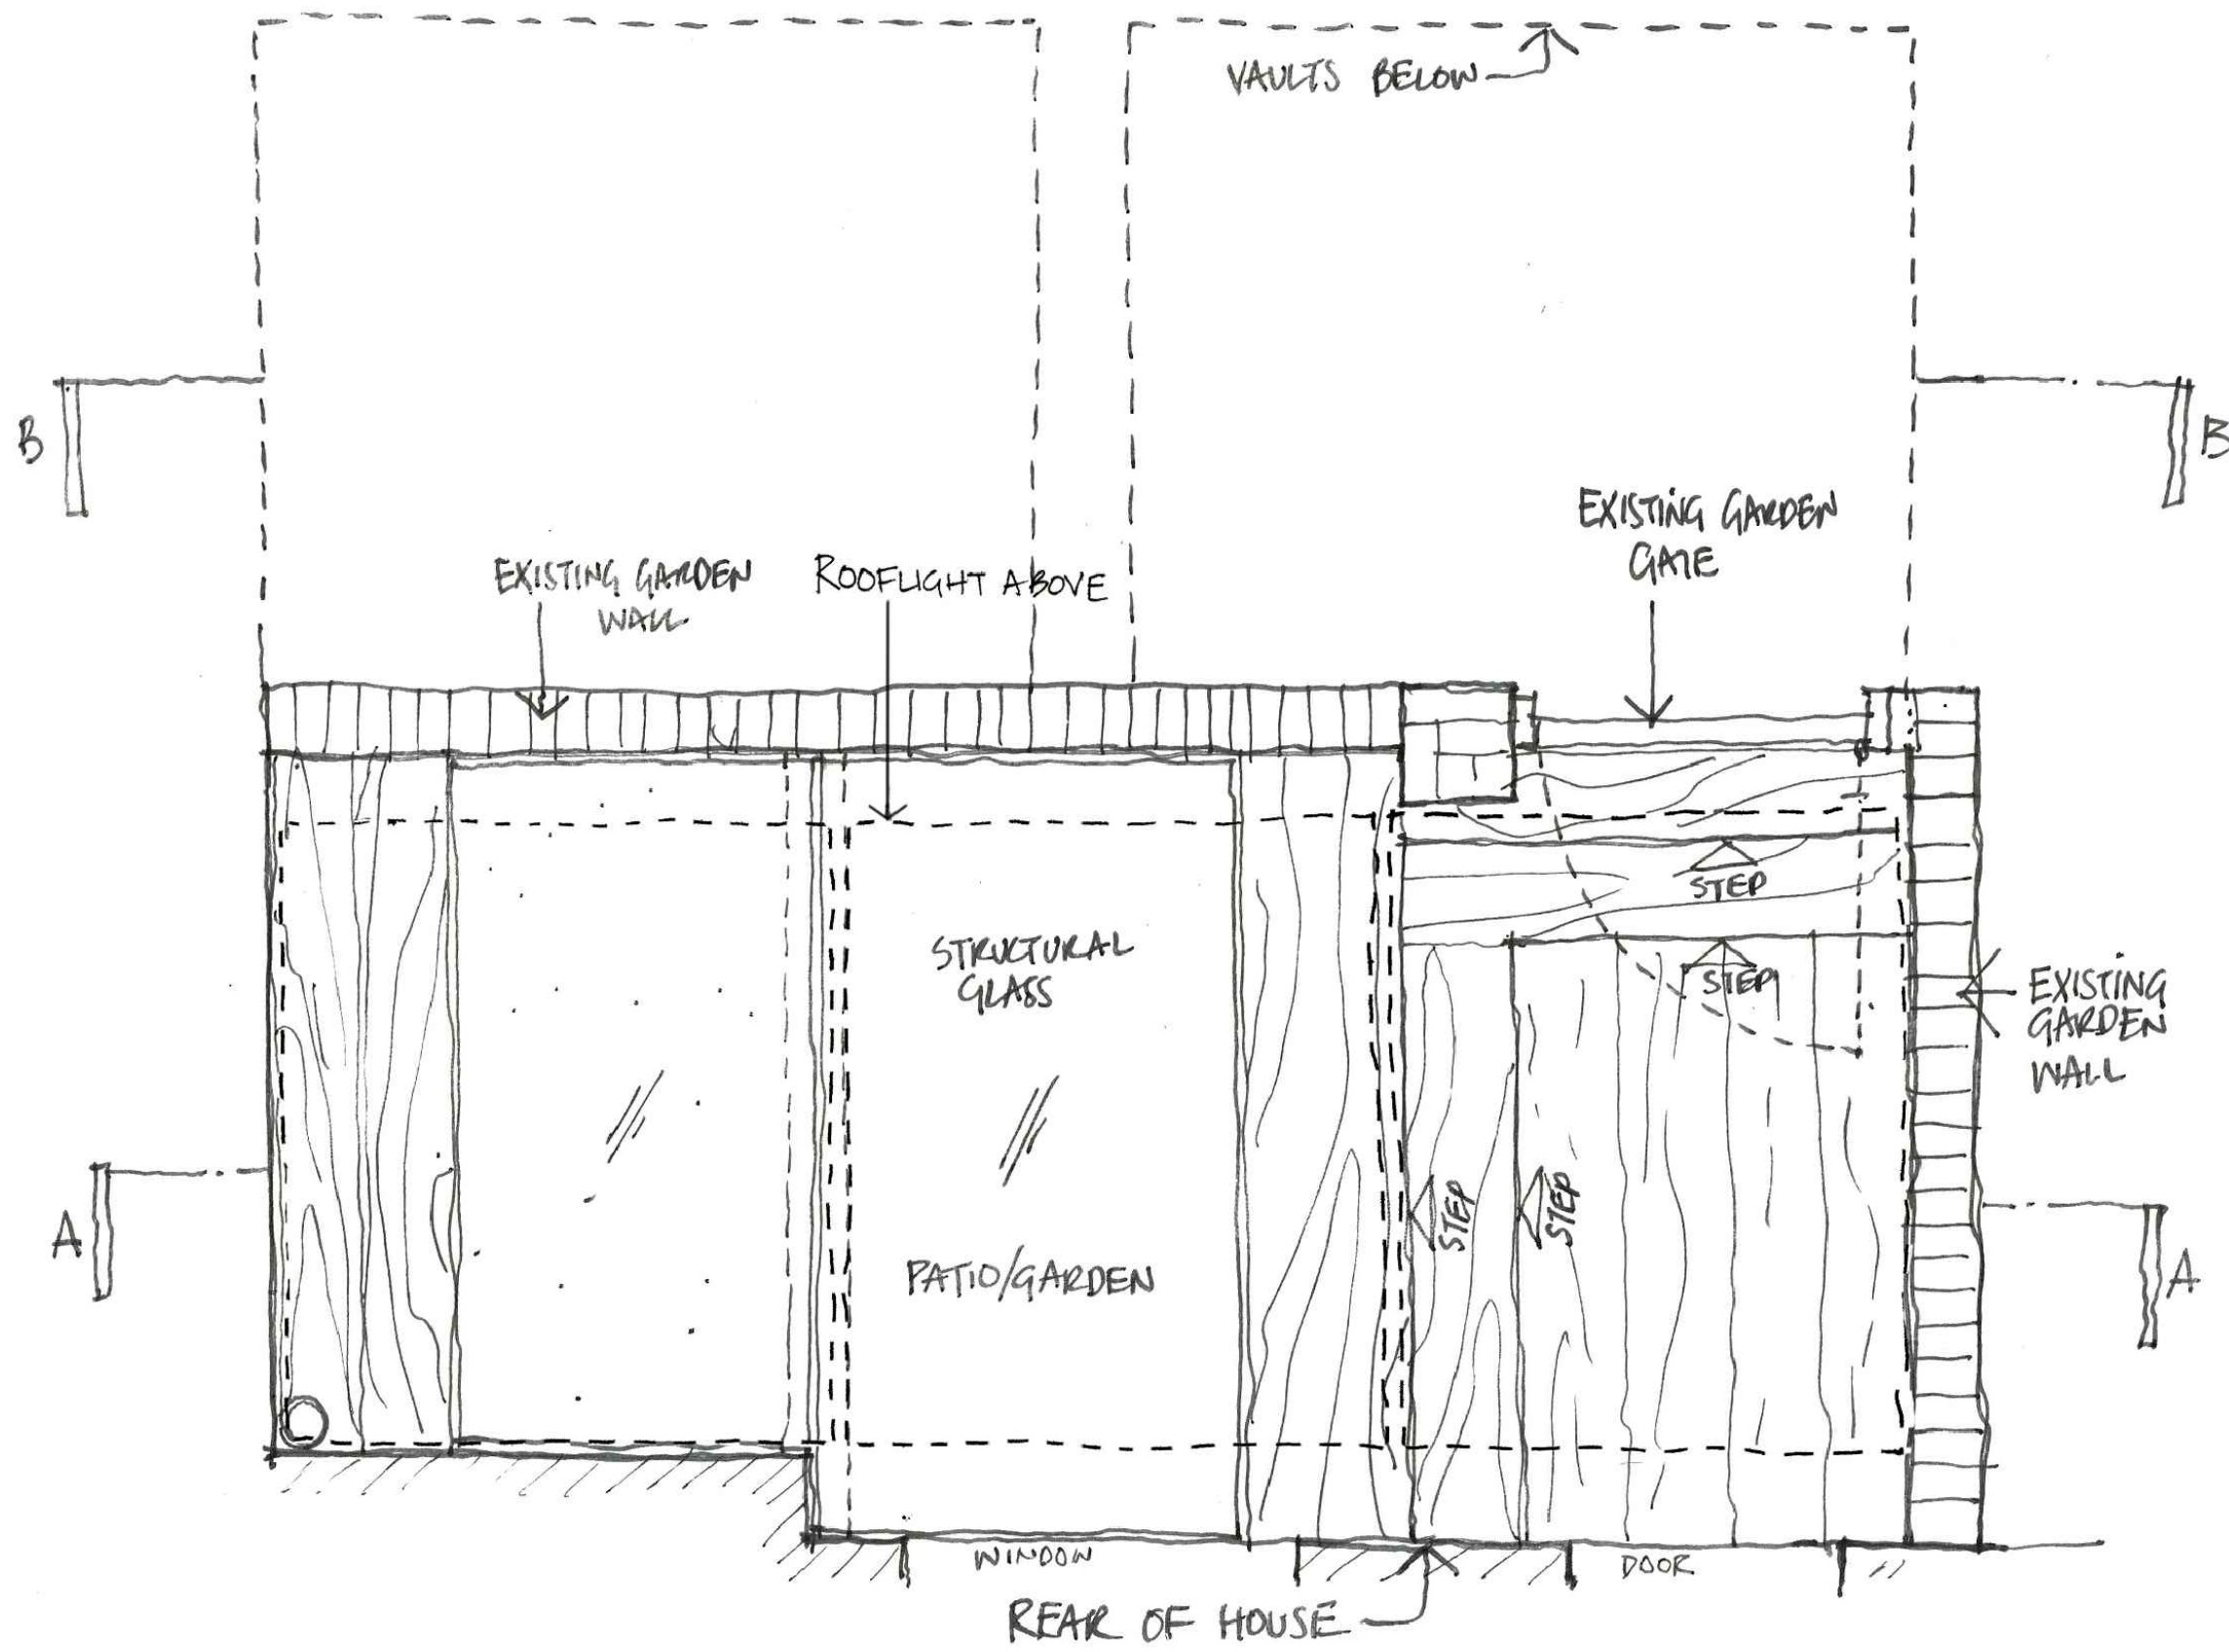


01 PROPOSED GROUND FLOOR PLAN
scale 1:20

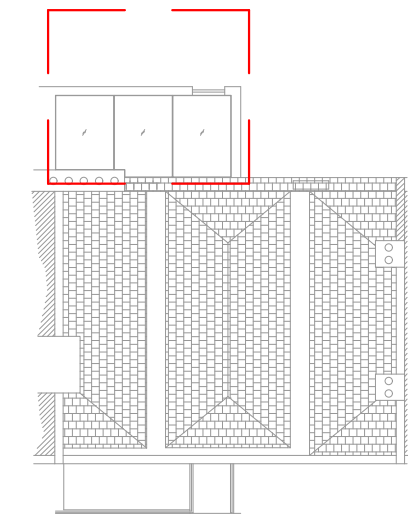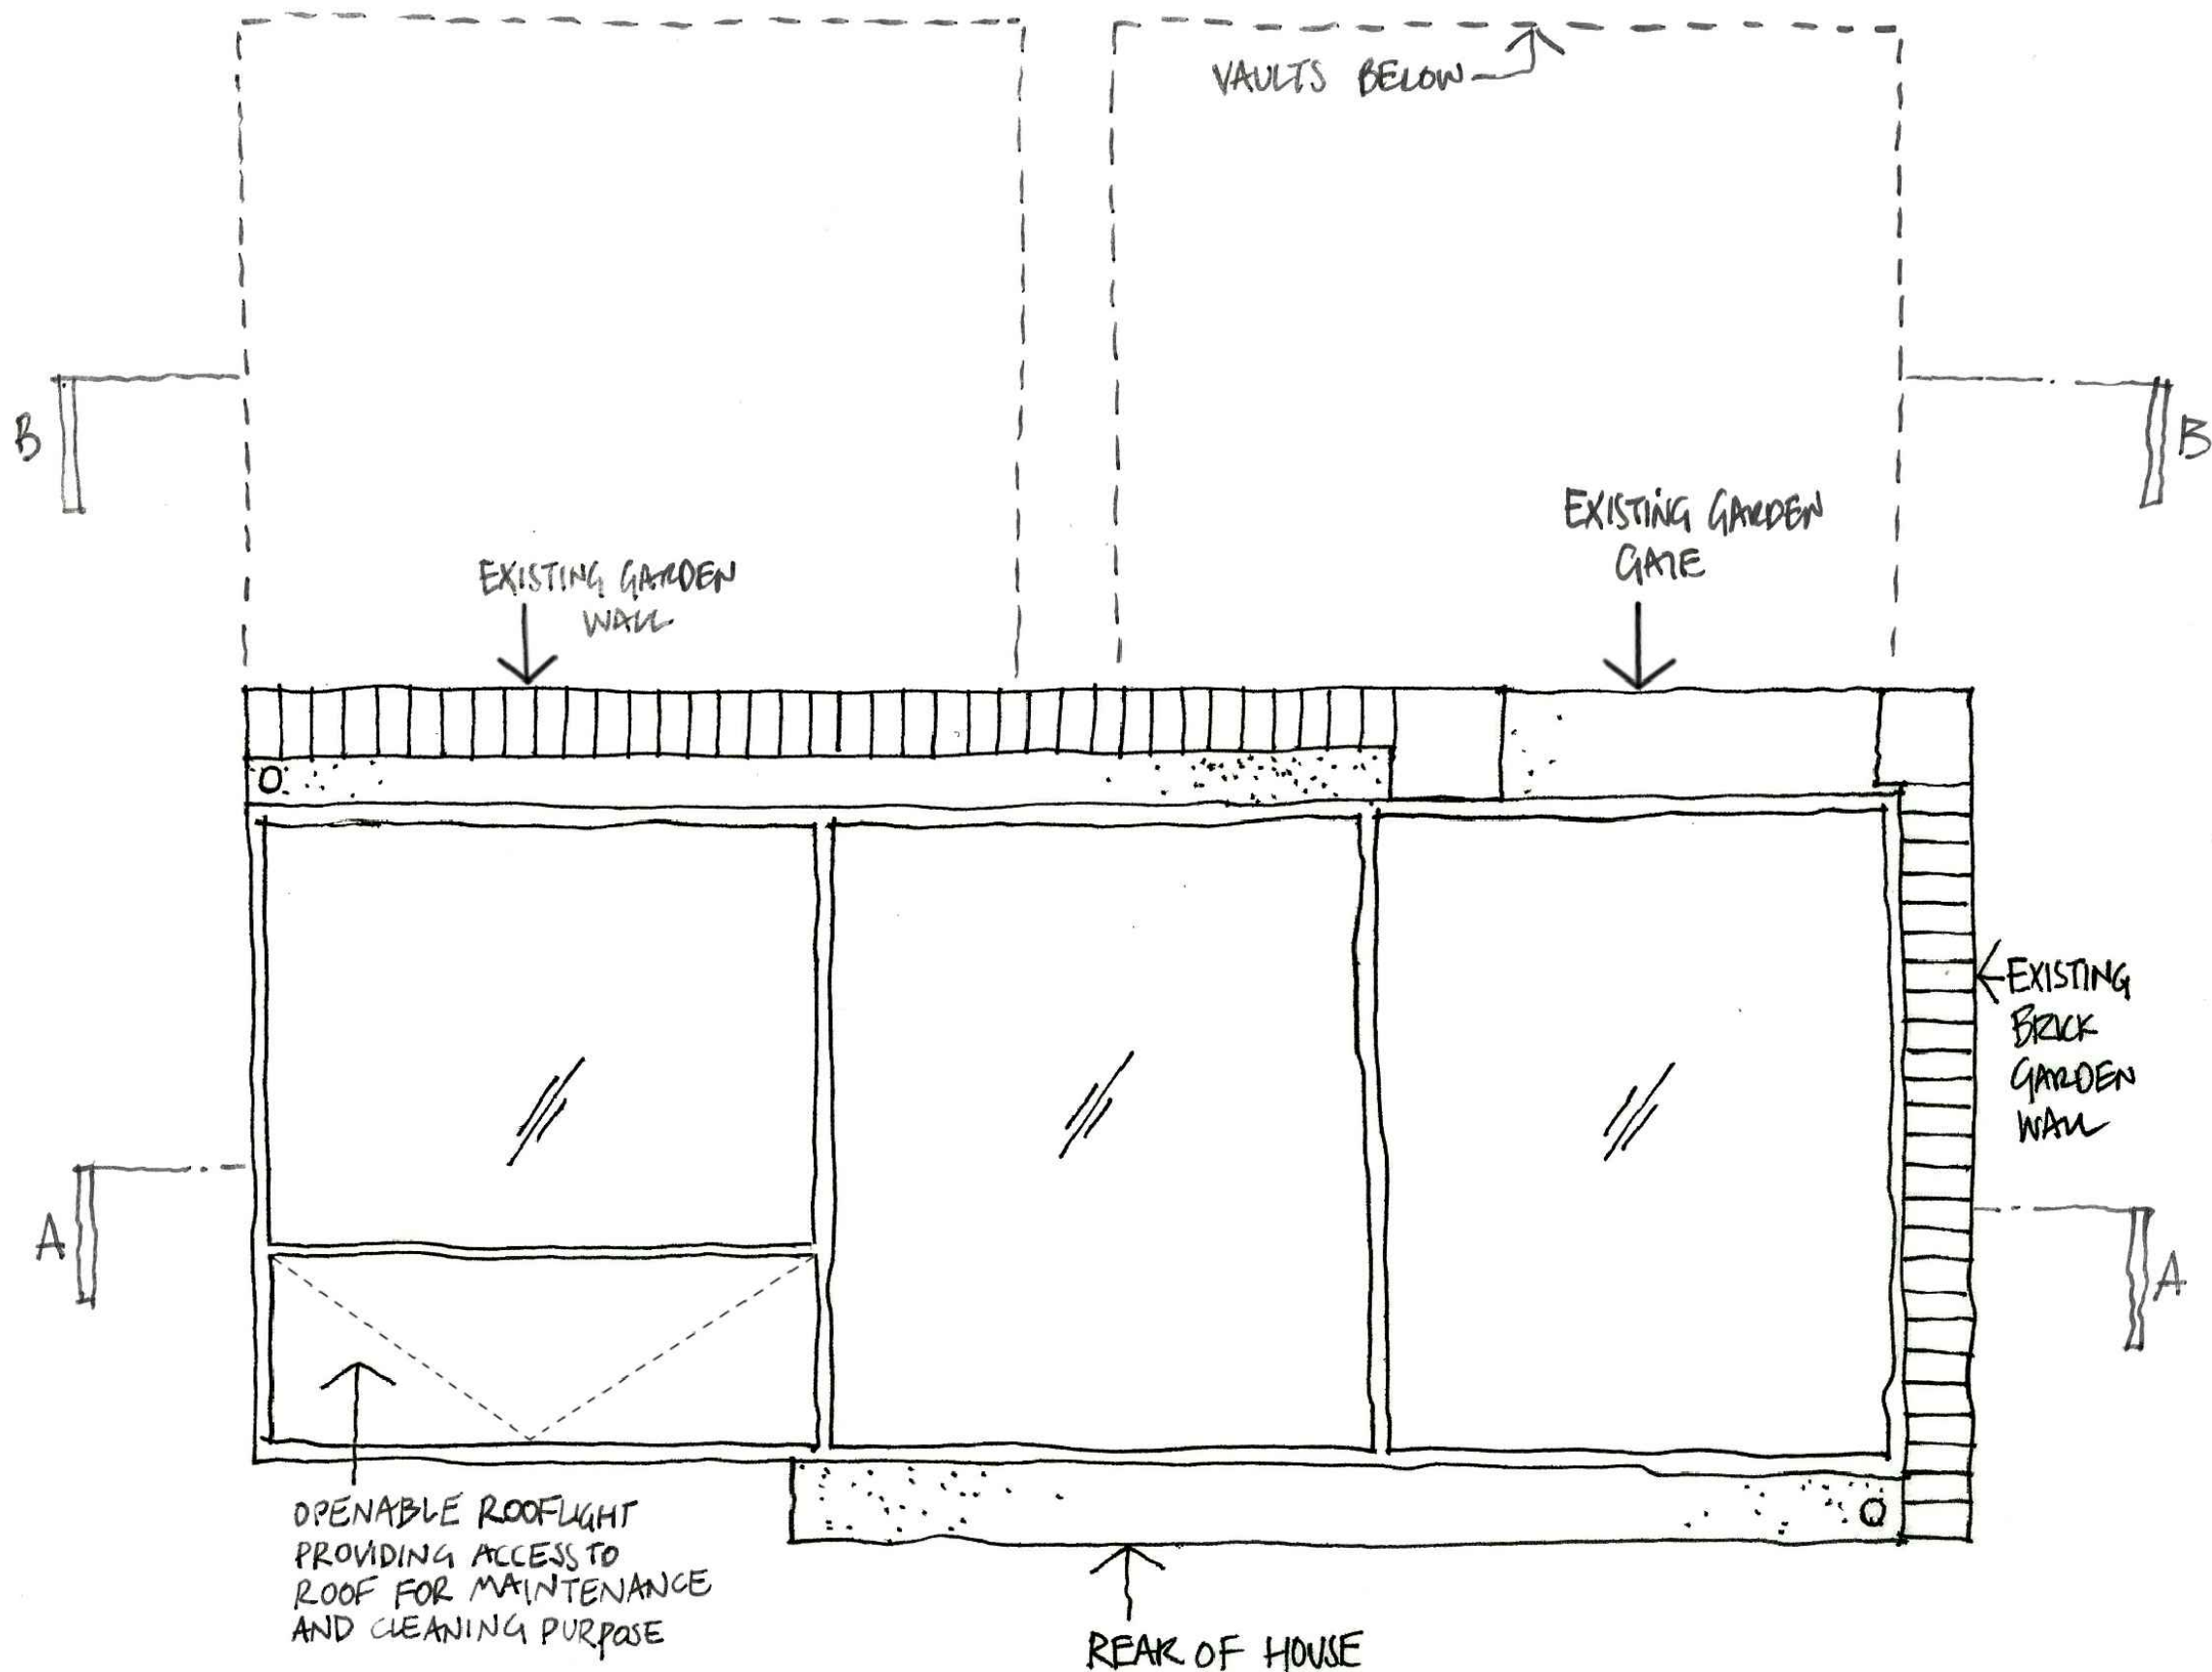


01 PROPOSED ROOF PLAN
scale 1:20



01 PROPOSED FRONT ELEVATION
scale 1:100

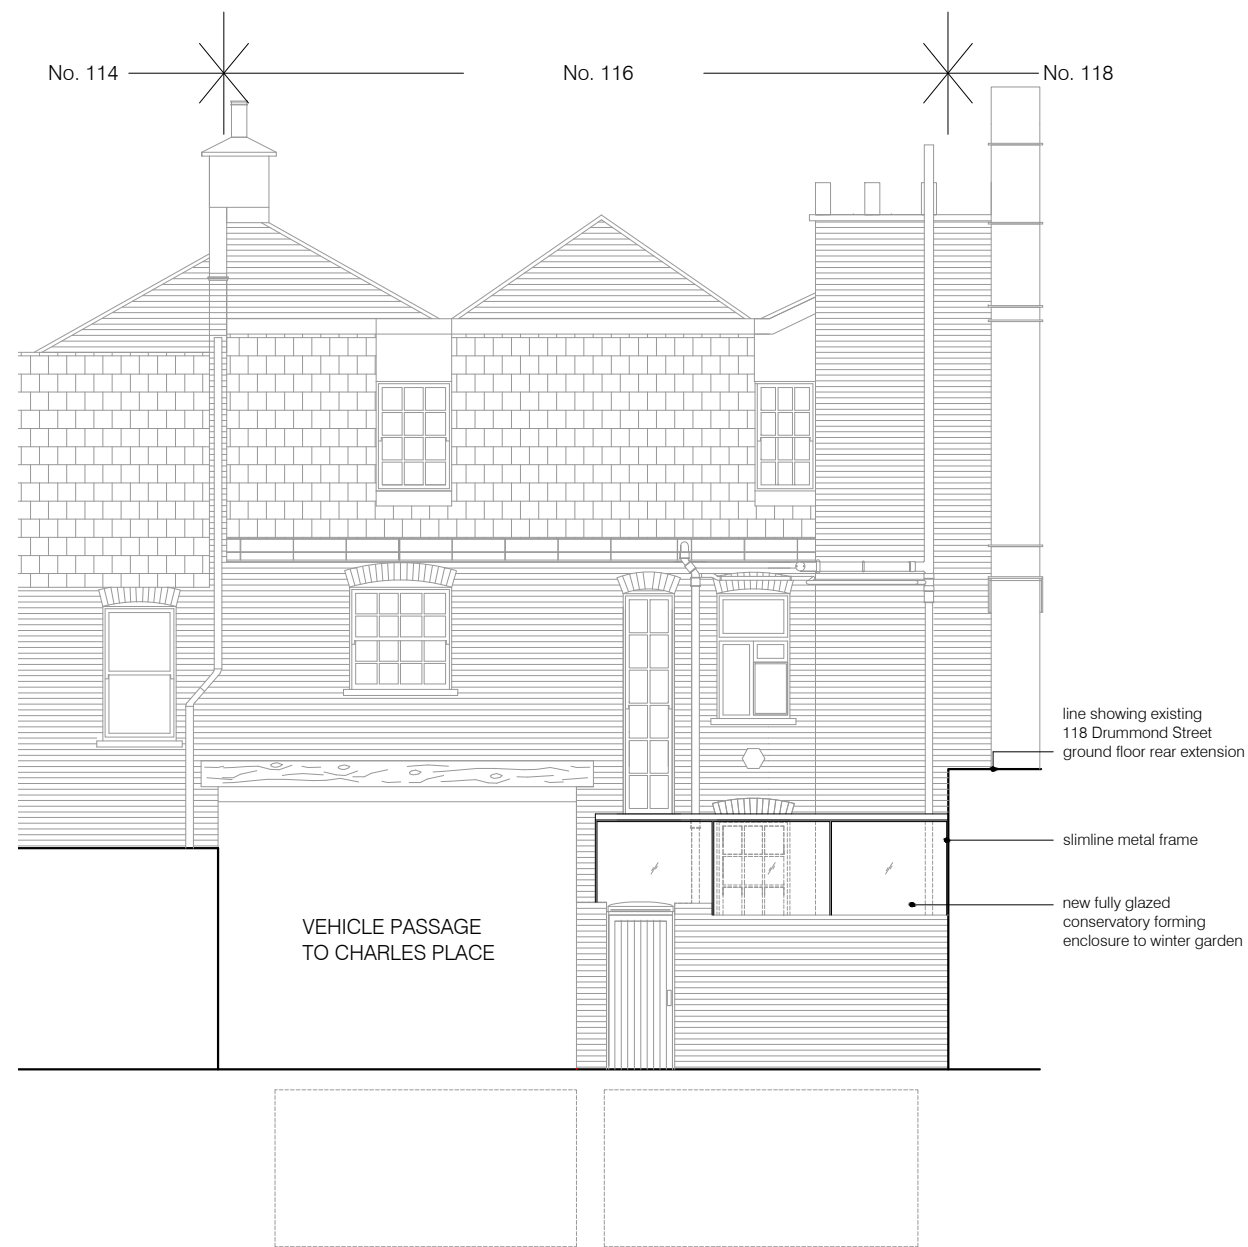

02 PROPOSED REAR ELEVATION
scale 1:100

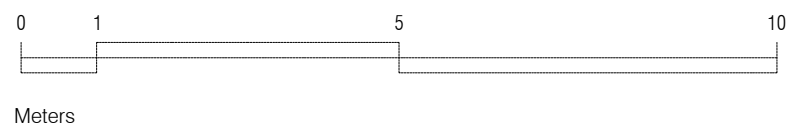

line showing existing
118 Drummond Street
ground floor rear extension

slimline metal frame

new fully glazed
conservatory forming
enclosure to winter garden

project
116 DRUMMOND STREET
NW1 2HN

drawing
PROPOSED ELEVATIONS

number	date
396-200-P	24.11.2015
scale	revision
1:100@A3	PLANNING

BRIAN O'REILLY ARCHITECTS
31 Oval Road LONDON NW1 7EA
Tel: +44 (0)20 7267 1184
www.brianoreillyarchitects.com
mail@brianoreillyarchitects.com



01 PROPOSED SECTION A-A
scale 1:20



01 PROPOSED SECTION B-B
scale 1:20

project
116 DRUMMOND STREET
NW1 2HN

drawing
PROPOSED SECTION B-B

number	date
396-301-P	24.11.2015
scale	revision
1:20@A3	PLANNING

BRIAN O'REILLY ARCHITECTS
31 Oval Road LONDON NW1 7EA
Tel: +44 (0)20 7267 1184
www.brianoreillyarchitects.com
mail@brianoreillyarchitects.com