

FLOOR SQUARE FOOT = 4 628 (430sq m)


and includes all columns - subject to site survey **GENERAL CEILING HEIGHT = 00000mm**


FLOOR VOID = 000mm
Unless other noted - Refer to survey details

CEILING VOID = 000mm ACCOMMODATION SCHEDULE

FACILITY QTY Reception 1 Tea Point/Breakout 10 Editing Suites Post Production Room(PP Assistants 3) **Editing Pods** 5 8 **Assistants** 4 Producers Comms Room 1 Admin 2

TOTAL HEAD COUNT

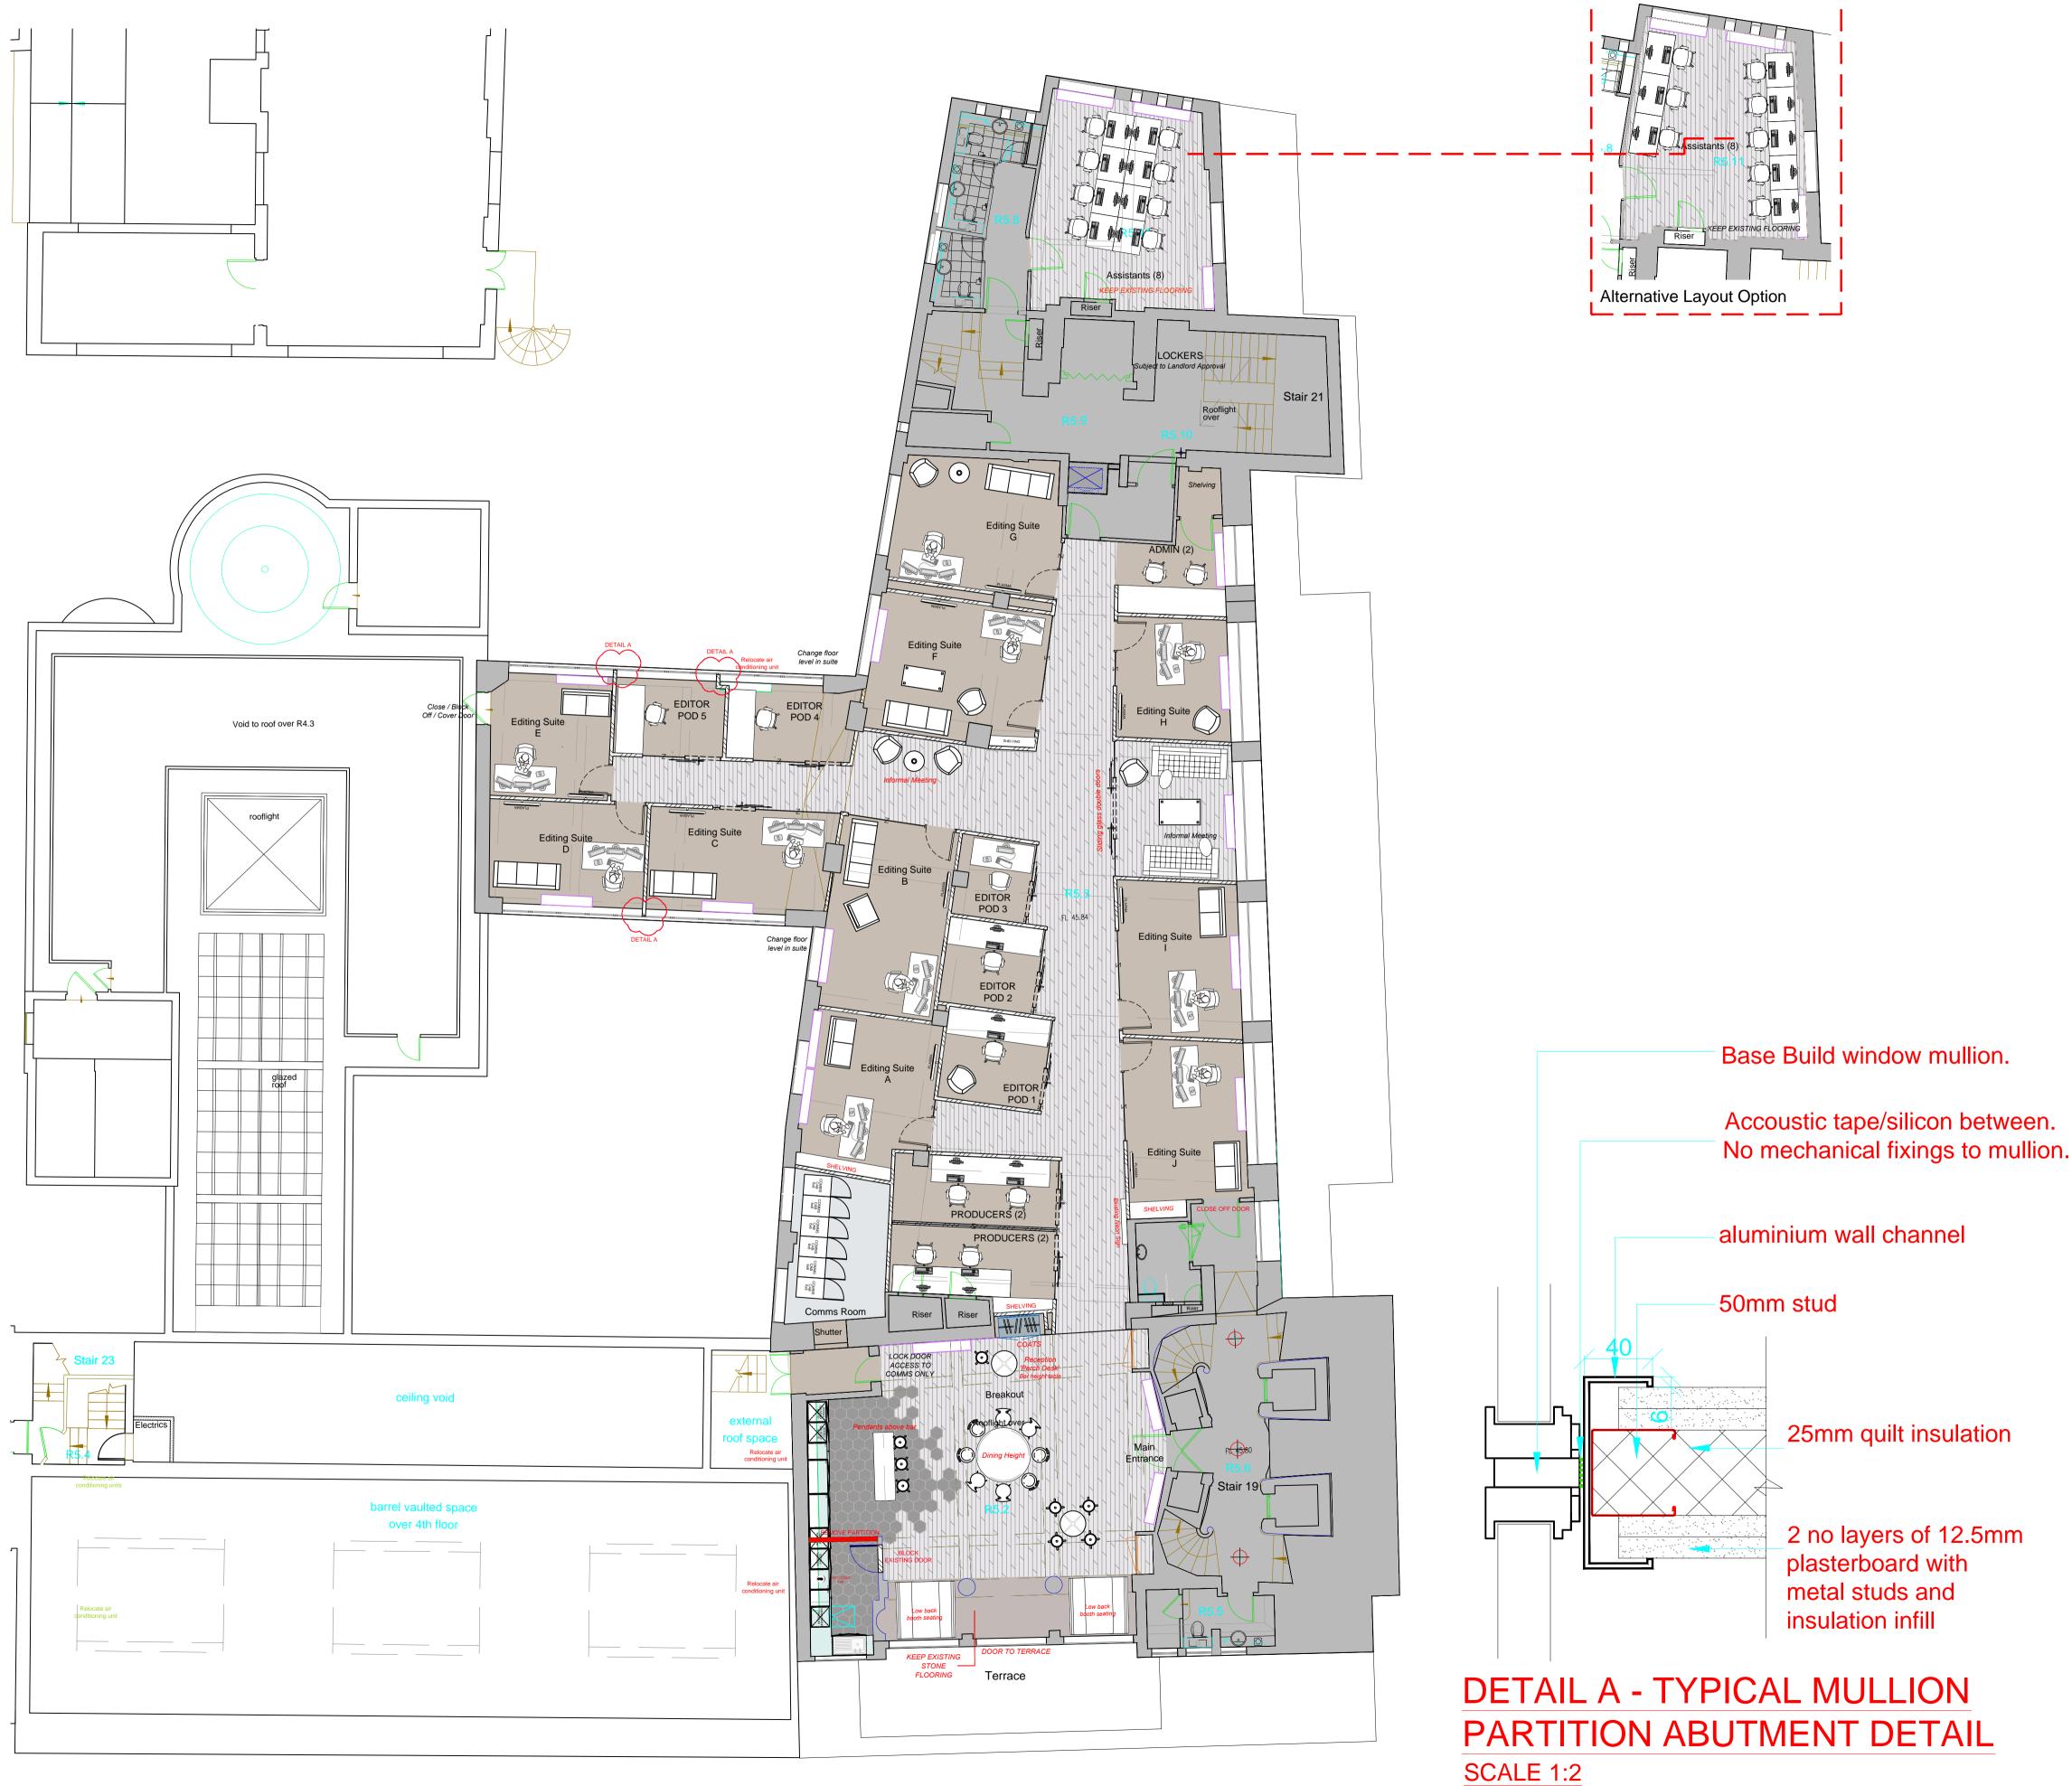

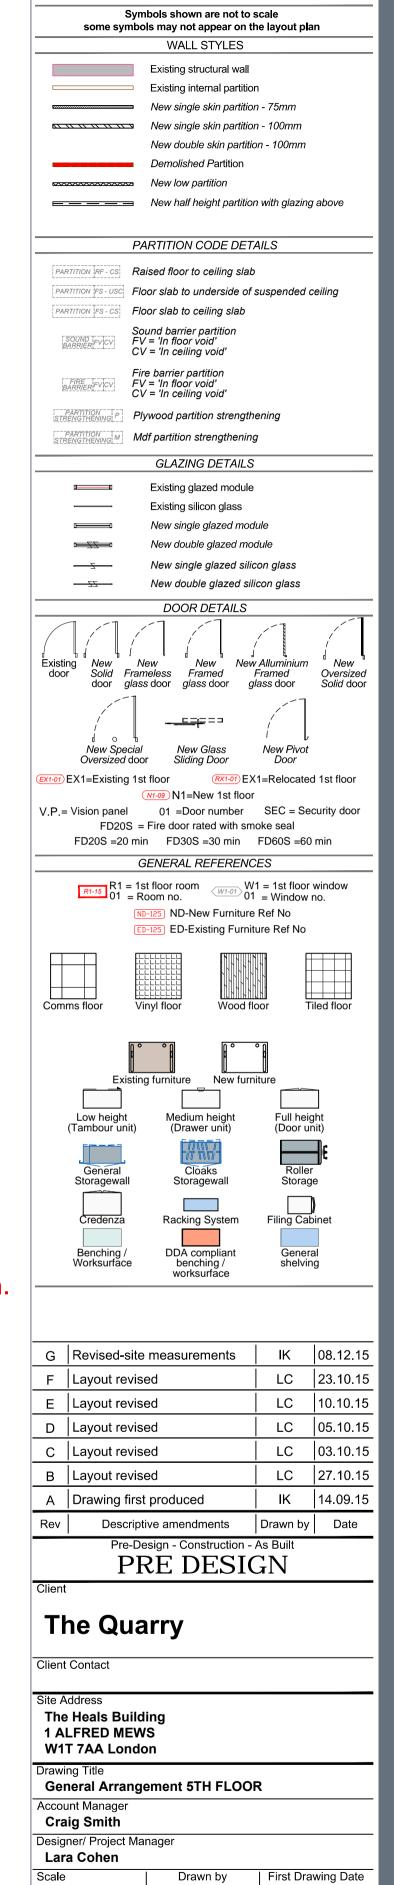

GENERAL ARRANGEMENT LEGEND

T: +44 (0)20 7553 9500

1:100@A1

Contract Number **55774**

Building Floor Detail Revision
01 05 GA G

132-140 Goswell Road London EC1V 7DY

14/09/15