



EMMA KIRBY
INTERIORS

THE COACH HOUSE STUDIO
HOME FARM
GRAFTON
OX18 2RY

Tel: 01367 810575
Mob 07714 660868
michael@emmakirbydesign.co.uk
www.emmakirbydesign.co.uk

VAT: 927 8900 87

PROPOSED EXTENSIONS &
ALTERATIONS TO
10 EGBERT STREET
LONDON NW1

DETAIL: PROPOSED
FLOORPLANS


CLIENT:
MR & MRS HODGES

DATE OF DRAWING:
02 December 2015


DRAWING NUMBER
10EGBERTSTREETPROPFRV(G)

SCALE
1:100@ A3


This drawing is copyright. Contractors must
check all dimensions on site. Only figured
dimensions are to be worked from.

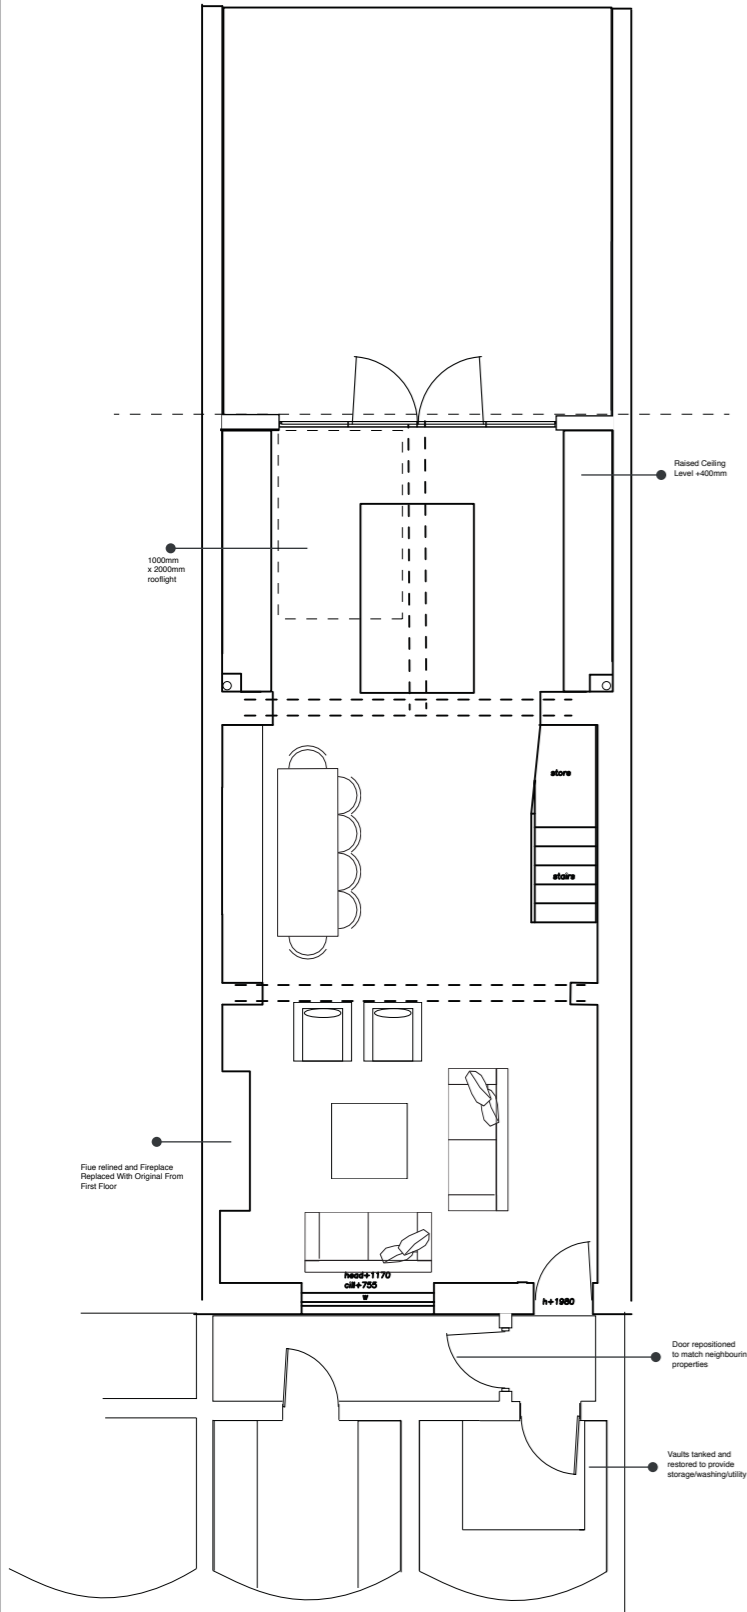


Proposed Lower Ground Floor

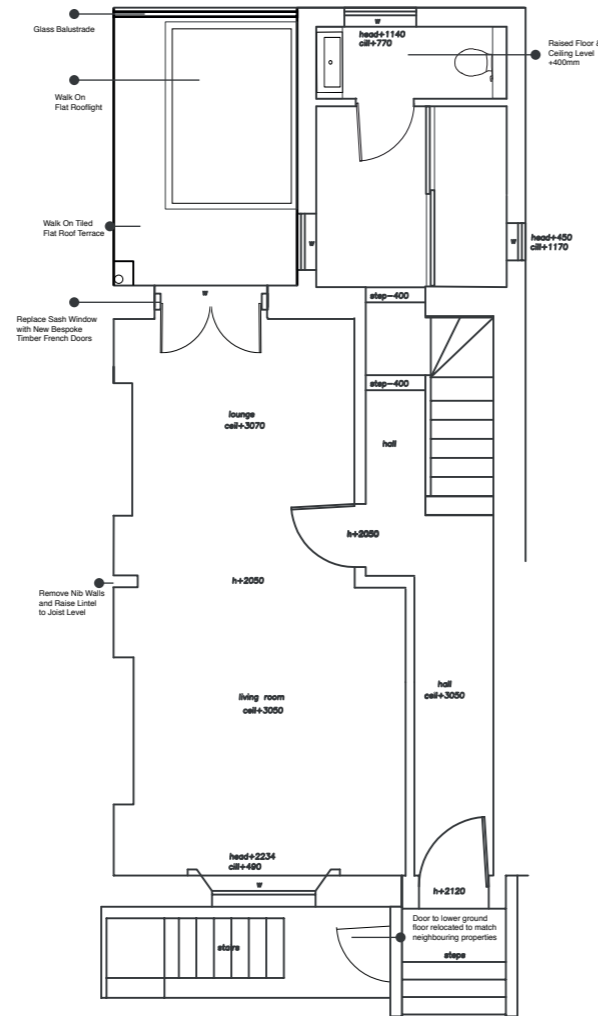


Proposed Ground Floor

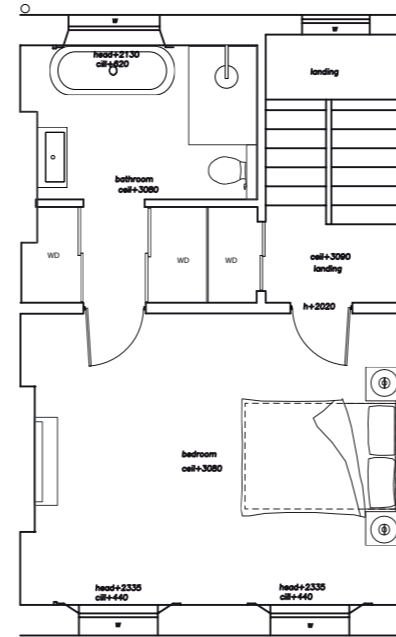

Proposed First Floor as Existing

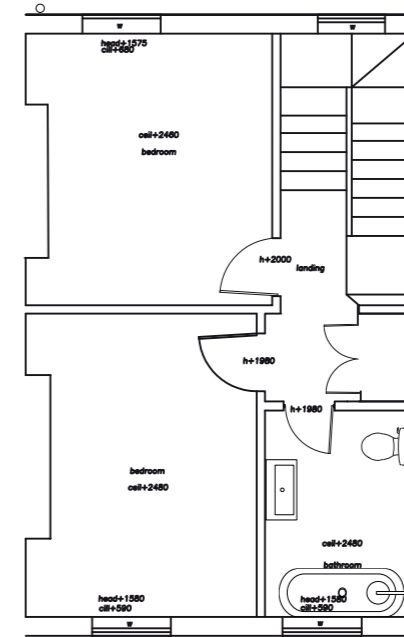


Proposed Second Floor as Existing

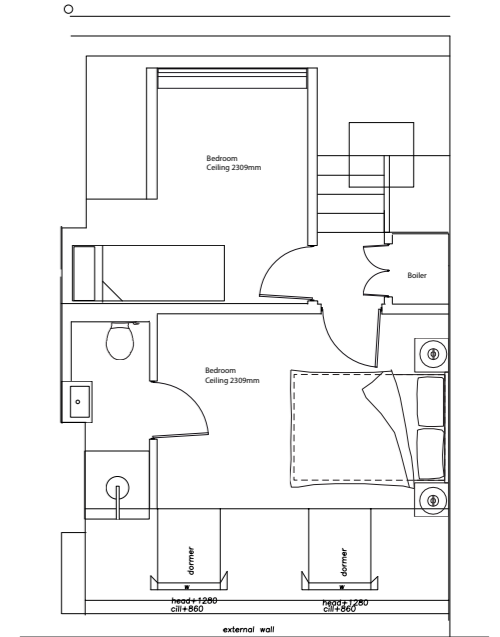

Proposed Upper Floor as Existing

SCALE
0 (metres)

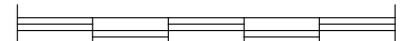

5