



Pool Plan

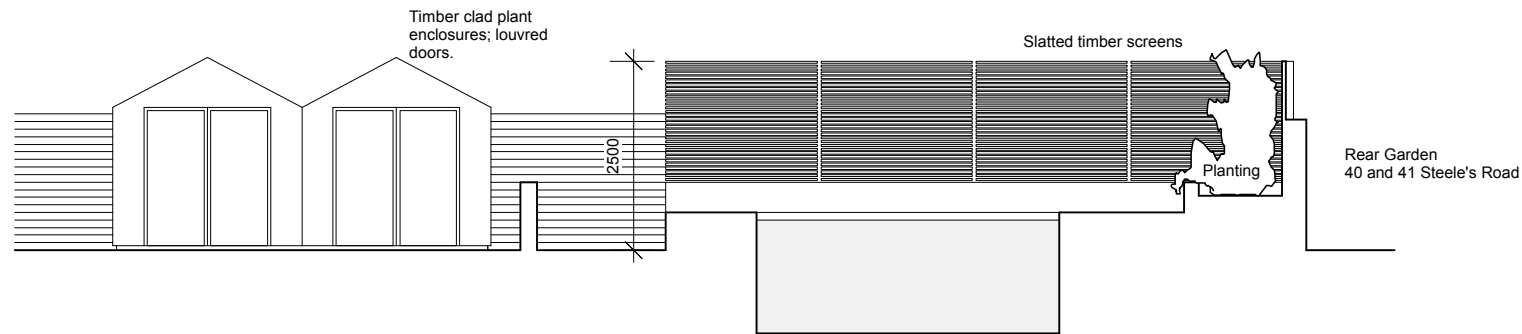


Section AA

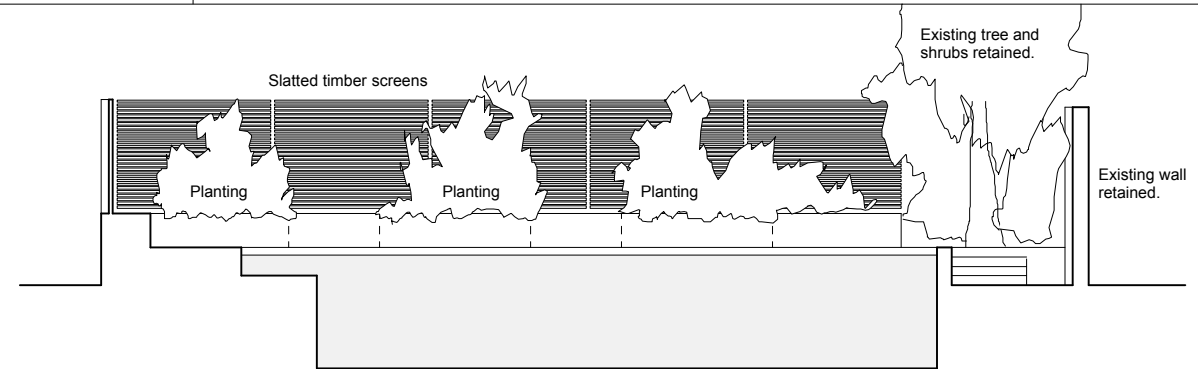

Section BB

KEY:

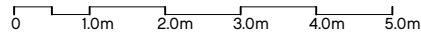

Rev	Date	Description
-	11.12.2015	Listed Building Consent

Client
Rackham Pool

Project
Rackham Pool

Location
16 Chalcot Gardens, London, NW3 4YB



Drawing Title
Pool Plan and Sections - Proposed

Project Number
753

Date
06.11.15

Drawn
AG

Drawing No.
753_06

Drawing Number
06

Scale
1:100 @ A3

Checked
-

Revision	Status Information	Approved	Rev.
06			

Greig-Ling
Architects and Consulting Engineers
Studio 5
49-59 Old Street
London EC1V 9HX
T 020 7689 5611
F 020 7689 5612

© Greig Ling Limited- All rights described in Chapter IV of the Copyright, Designs and Patents Act 1988 have been asserted. This drawing is to be read in conjunction with the specification and all relevant drawings. Contractor to check all dimensions on site. Do not scale from this drawing. Greig Ling Limited to be advised of any variation between the drawings and site conditions.