

Key plan.


1 : 1250

2



12 Wrotham Road

Maisonnette plan flipped

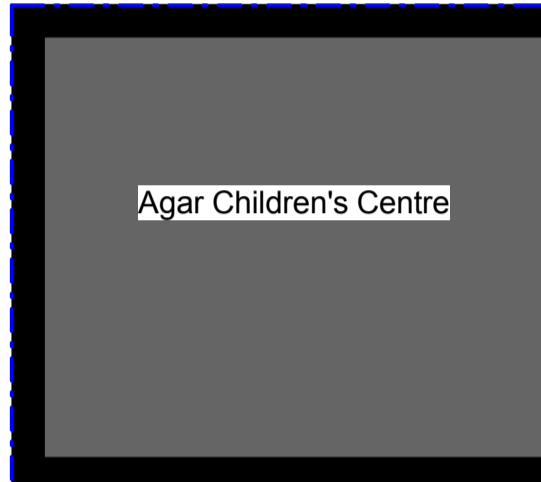




Planning First Floor GA Plan

1 : 100

**Notes**  
 Check this drawing is the latest revision.  
 Do not scale from this drawing.  
 Do not use the information on this drawing without checking all dimensions on site.  
 Do not use any areas indicated for either valuation, purchase, sale or any other form of legally binding contract.  
 Do not reproduce any part of this drawing without prior written consent.

**NOTE:**  
 Internal furniture is indicative only

**KEY**  
 Site boundary  
 Brown Roof

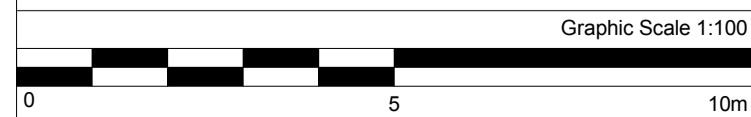

| Rev | Date     | Description   | Drawn | Checked |
|-----|----------|---|-------|---------|
| C   | 12.06.15 | Updating of planning drawings to reflect the Contract Value Engineering Schedule  | AP    | EB      |
| B   | 02.09.14 | All information shown is in line with Stage E Tender drawings. Revision clouds indicate changes from previously approved planning drawings. | HFB   |         |
| A   | 24.02.14 | Levels to terrace W2 corrected / Green roofs added to part of terrace   | HFB   |         |



Project Agar Grove Block A  
 Client Hill Partnership Ltd for Camden Council  
 Dwg Title Plot A - First Floor GA Plan  
 Dwg no. 1423\_DWG\_PlotA\_00\_201 Revision C  
 Scale As indicated @ A1 Date Dec 2013  
 Drawn by AP Checked by EB

FOR PLANNING