
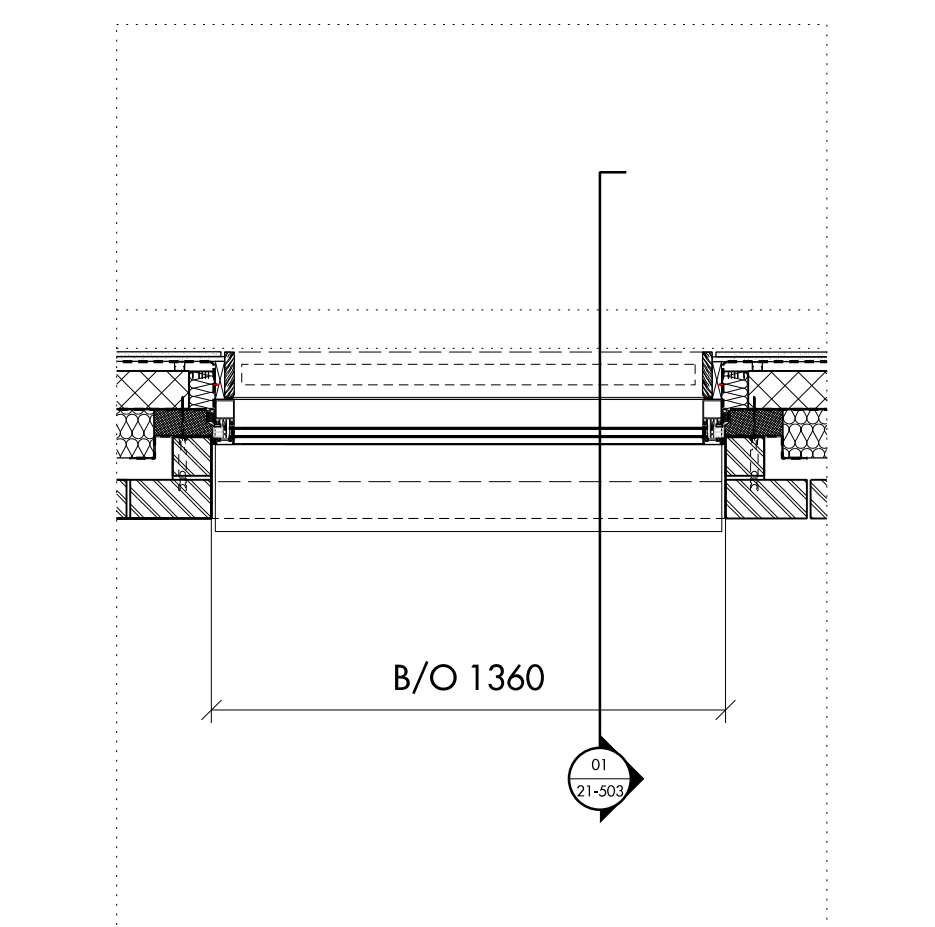
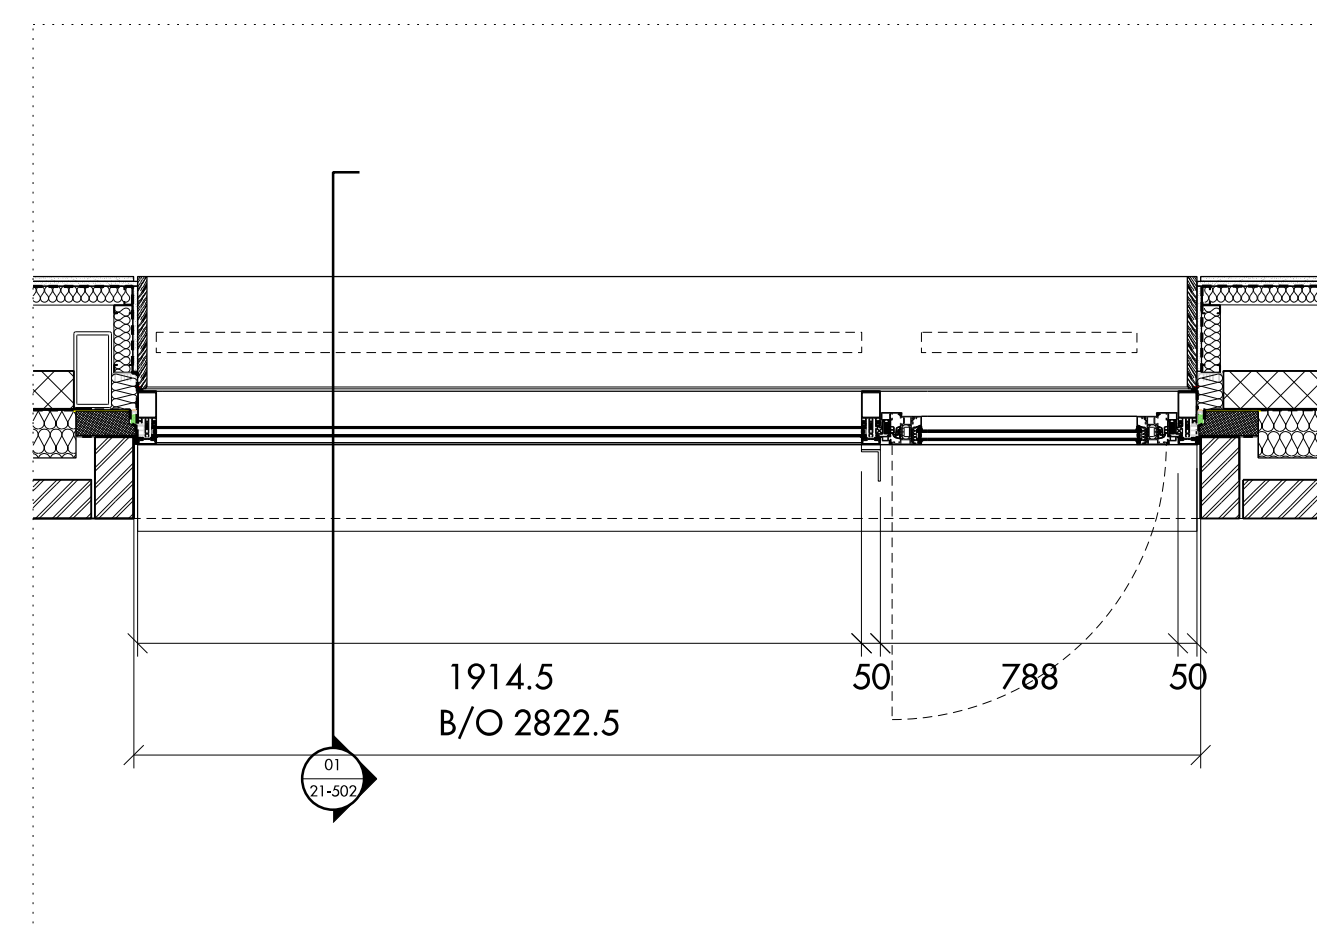
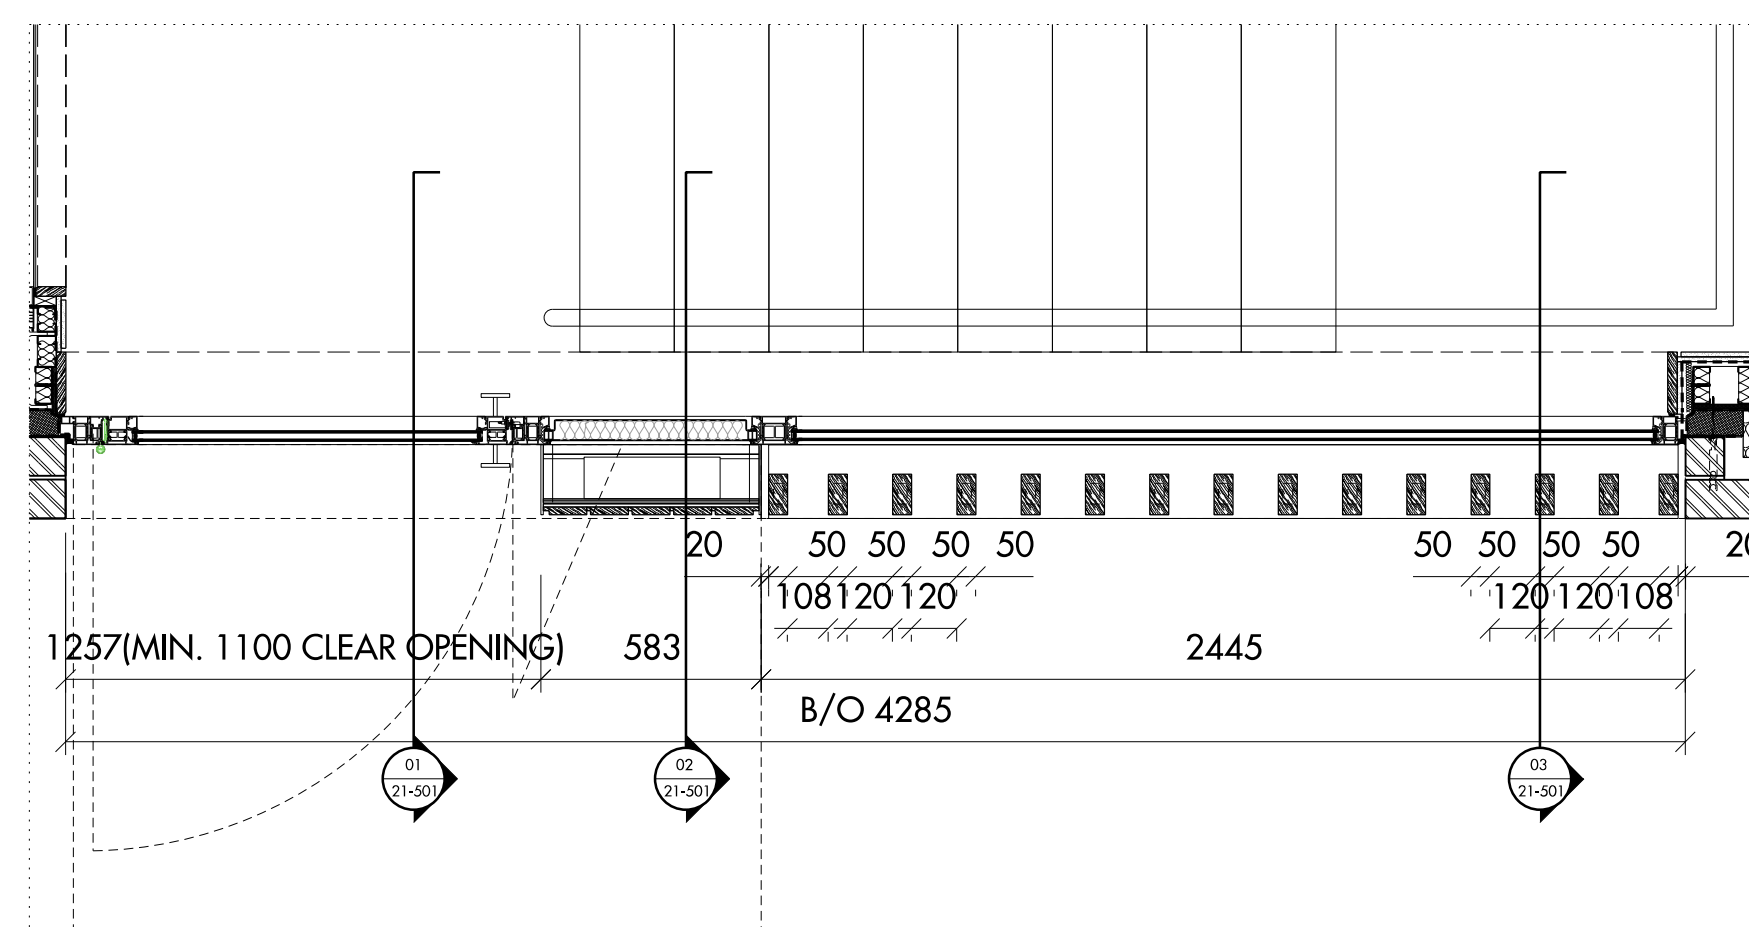
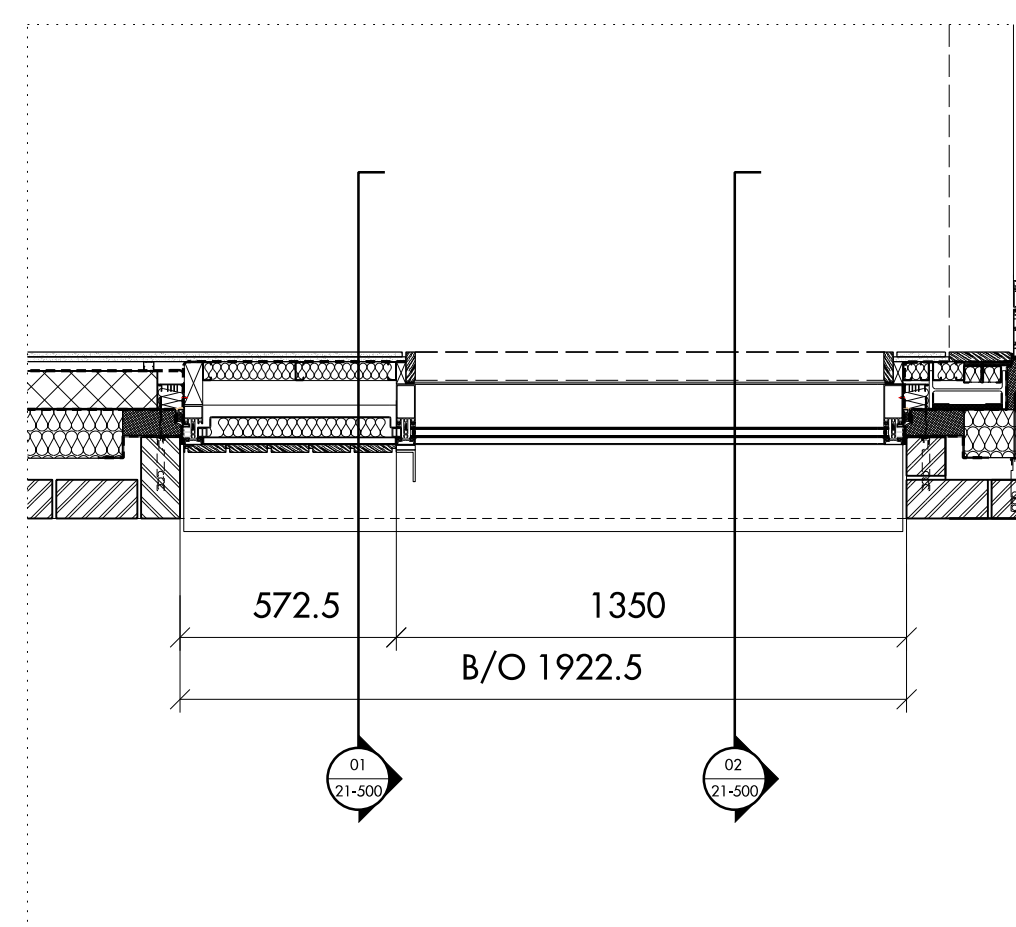
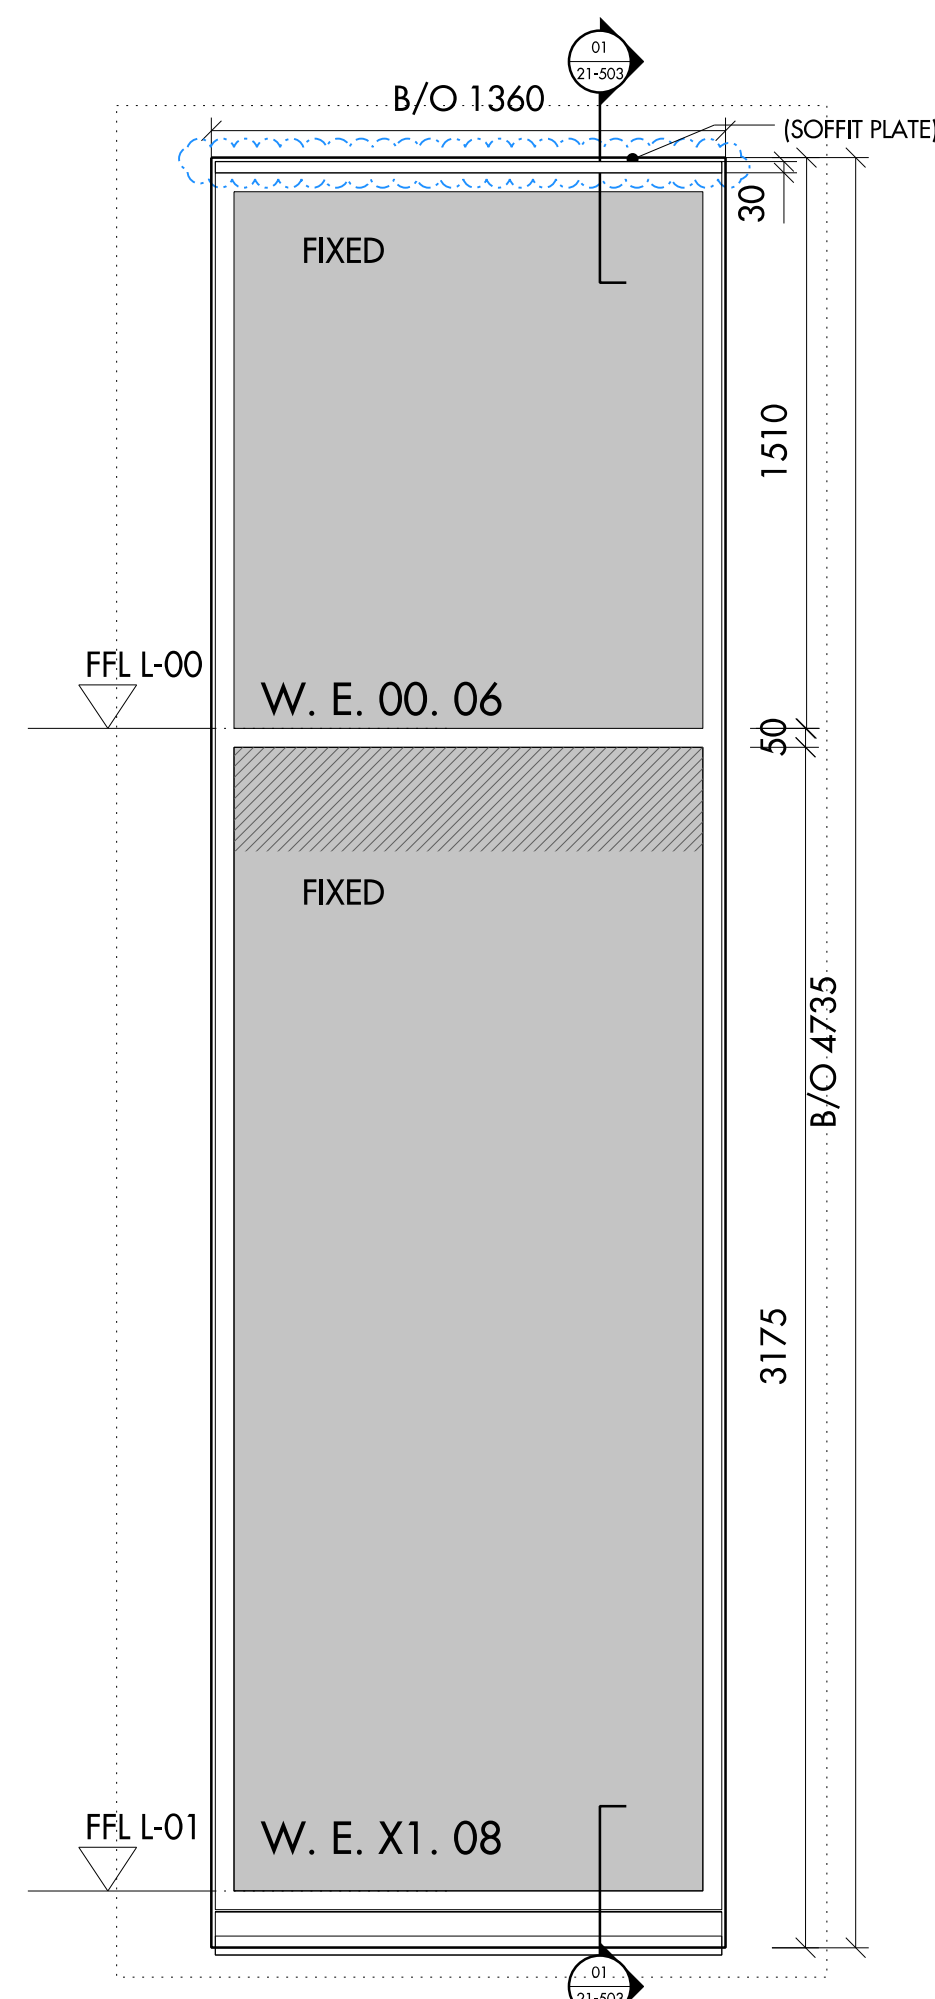
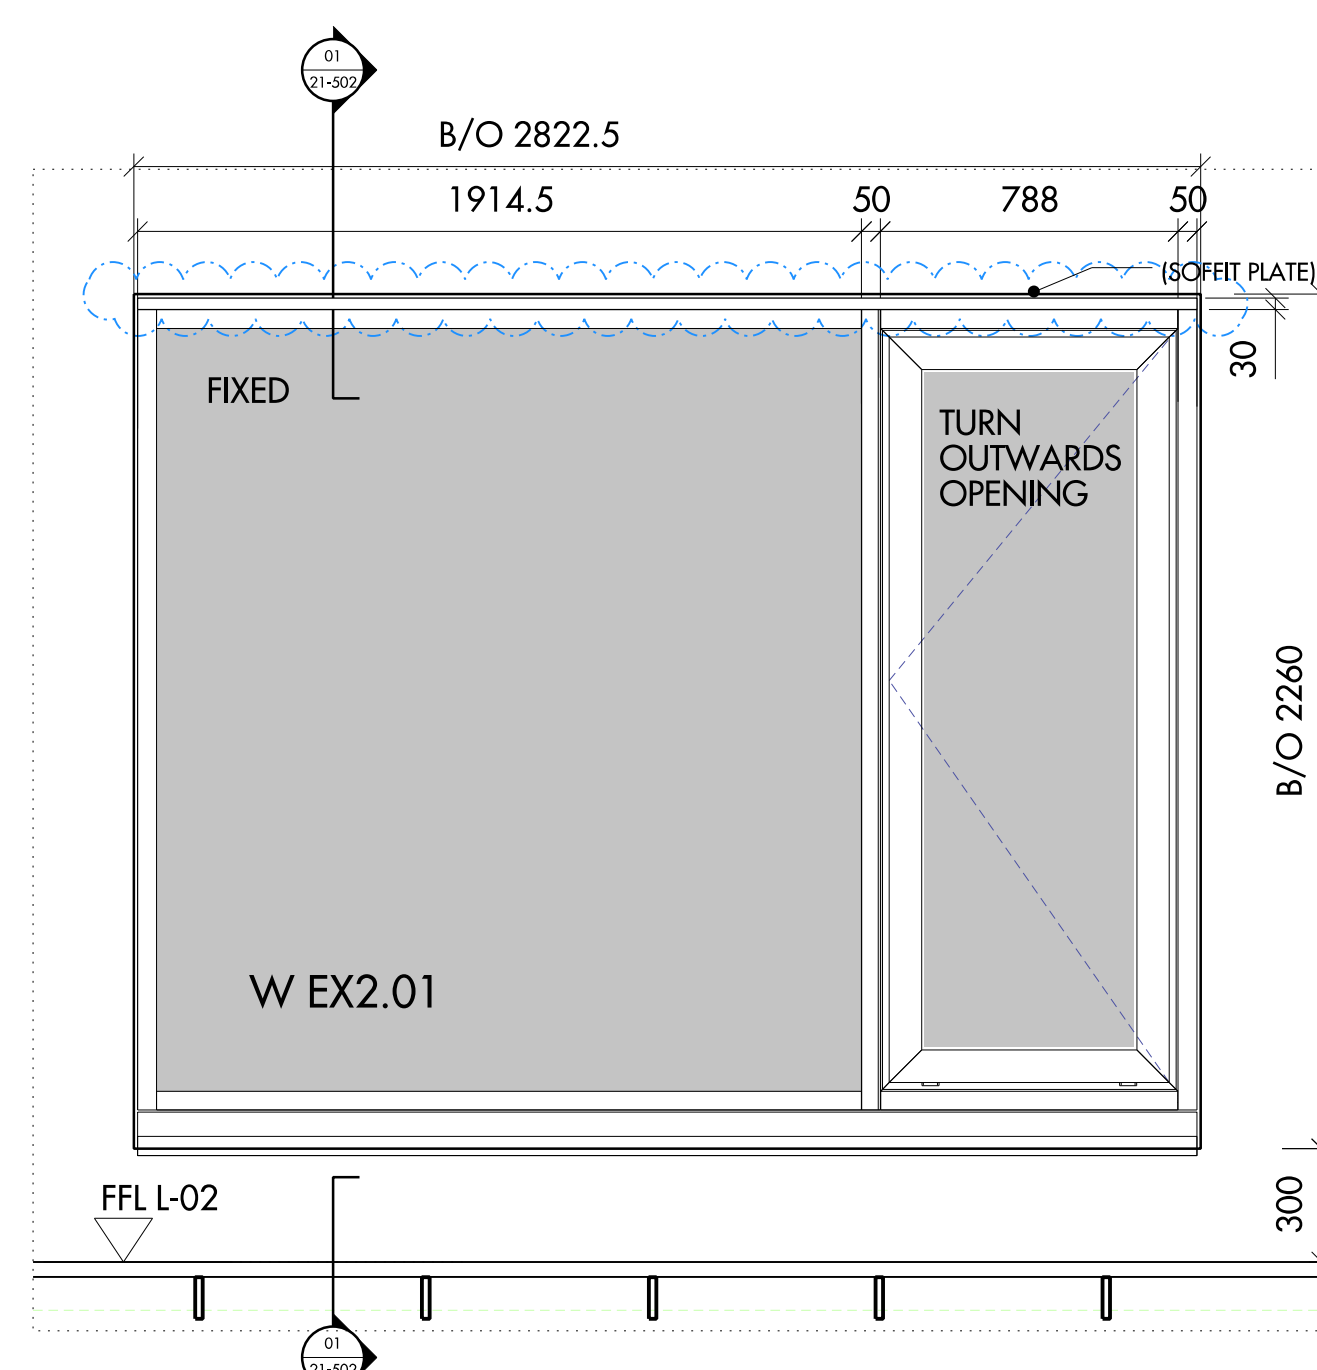
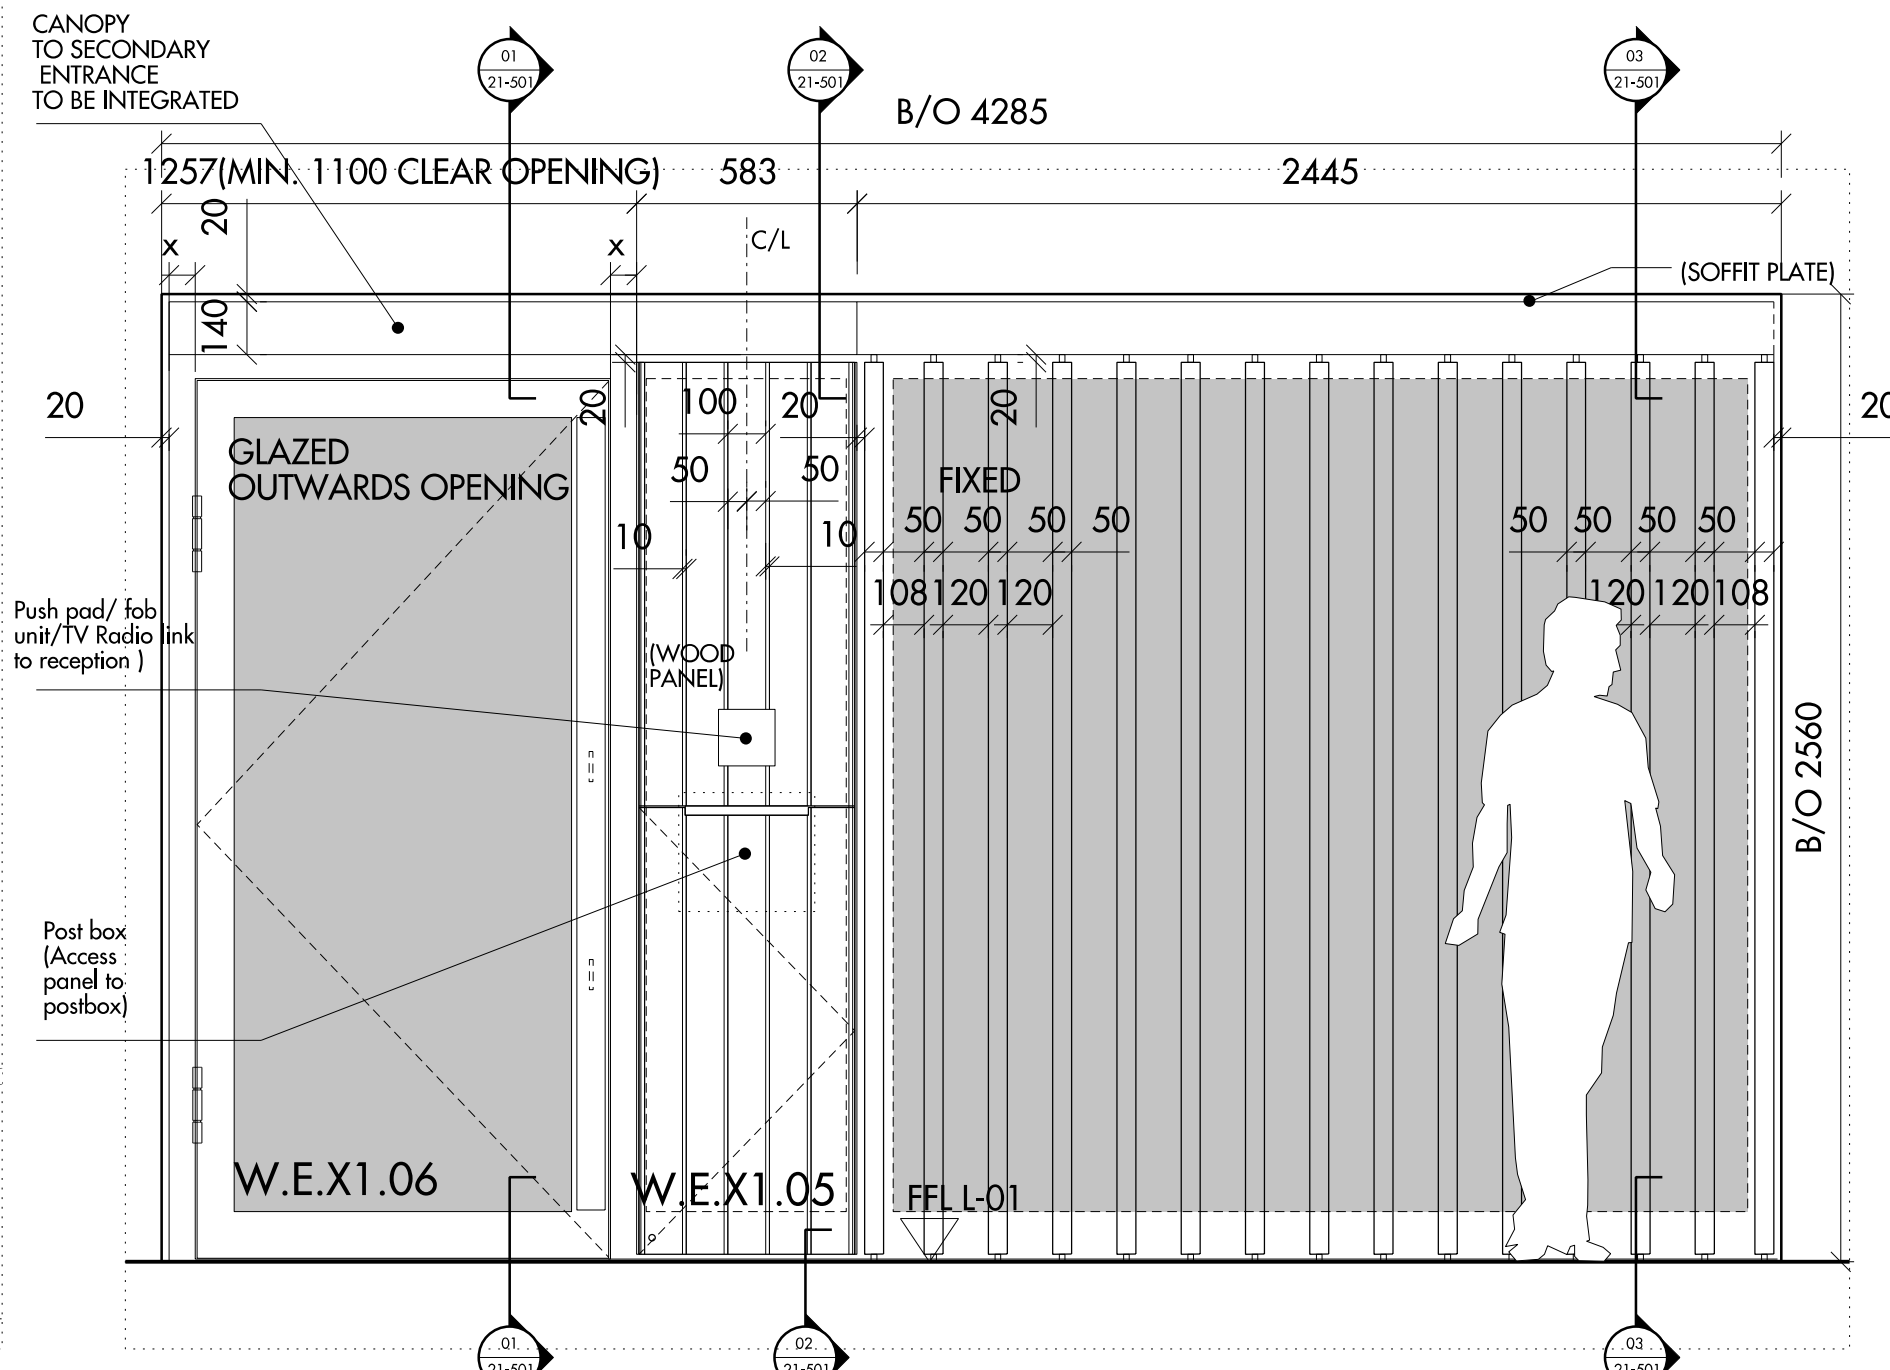


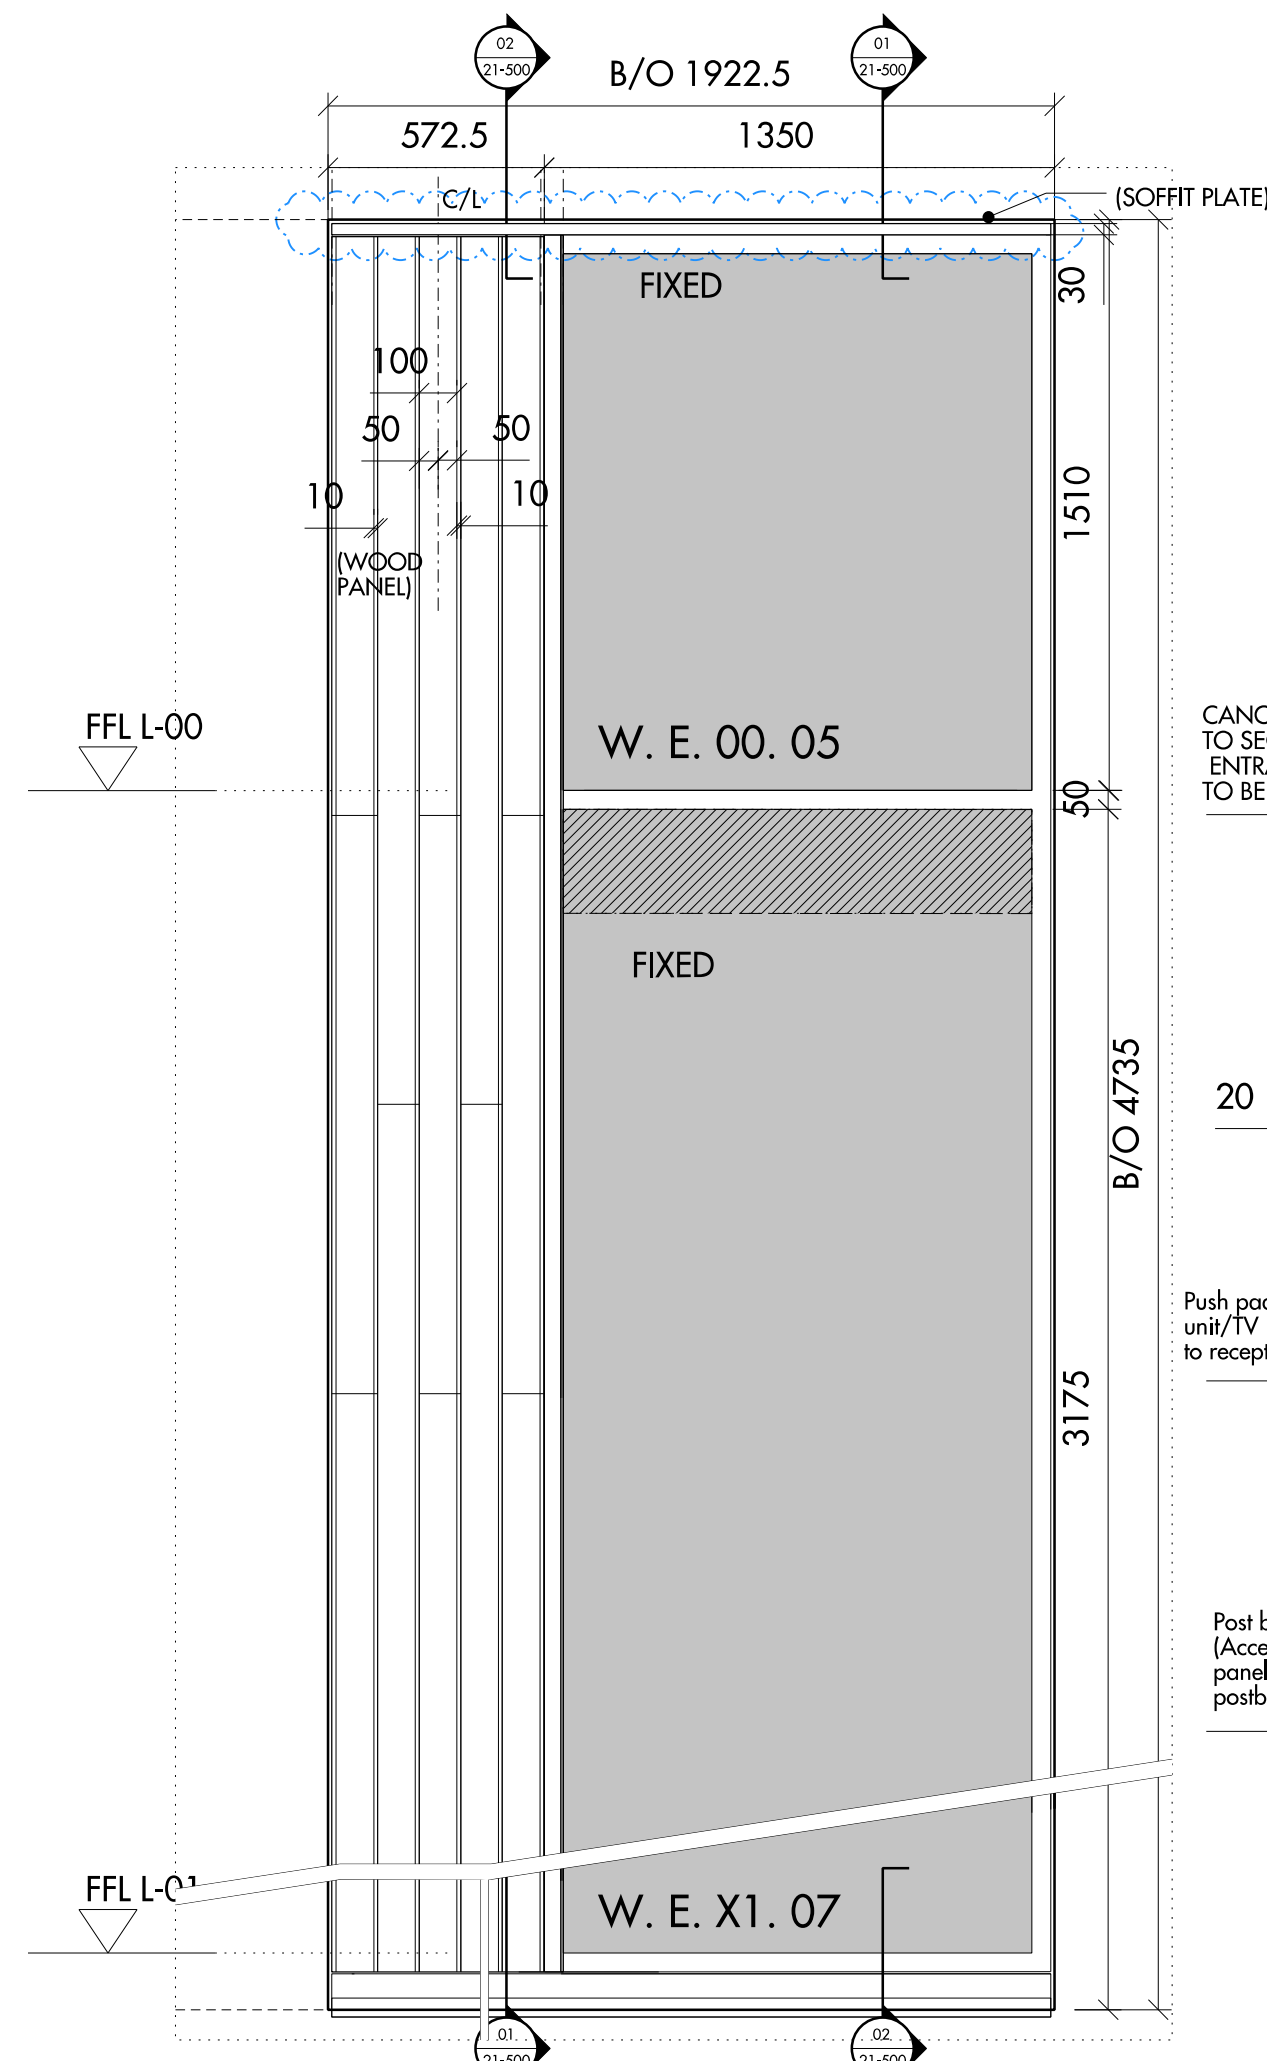

01 WIN - 300
W.E.00.05 W.E.X1.07

02 WIN - 301
W.E.X1.05

03 WIN - 310
W.E.X2.01/02/03/04

04 WIN - 311
W.E.X1.08 W.E.00.06

REV	DATE	DESCRIPTION	CKD	REV	DATE	DESCRIPTION	CKD
T1	24.07.2015	ISSUED FOR INFORMATION (PRE-CONSTRUCTION)	NR				
T2	05.08.2015	UPDATED FOR COORDINATION (WIN-300 WIN-301)	NR				
T3	13.08.2015	UPDATED FOR INFORMATION (WIN-310)	NR				
C1	18.09.2015	UPDATED FOR CONSTRUCTION	NR				

NOTES:
For technical requirements refer to window specification:
809_10_WIN_Window systems
To be read in conjunction with:
809_03_06_150 series setting out drawings
809_03_21 series drawings
809_03_10_Block E window schedule

Allies and Morrison
85 Southwark Street
London SE1 0HX
020 7921 0100
020 7921 0101
info@alliesandmorrison.co.uk
A&M JOB NO: 809

KIDDERPORE AVENUE : BLOCK E
WINDOW TYPES-SHEET 1
EXTERNAL WALLS
809_03_21_400
SCALE 1:20 @A1 1:40@A3

C1
Revision