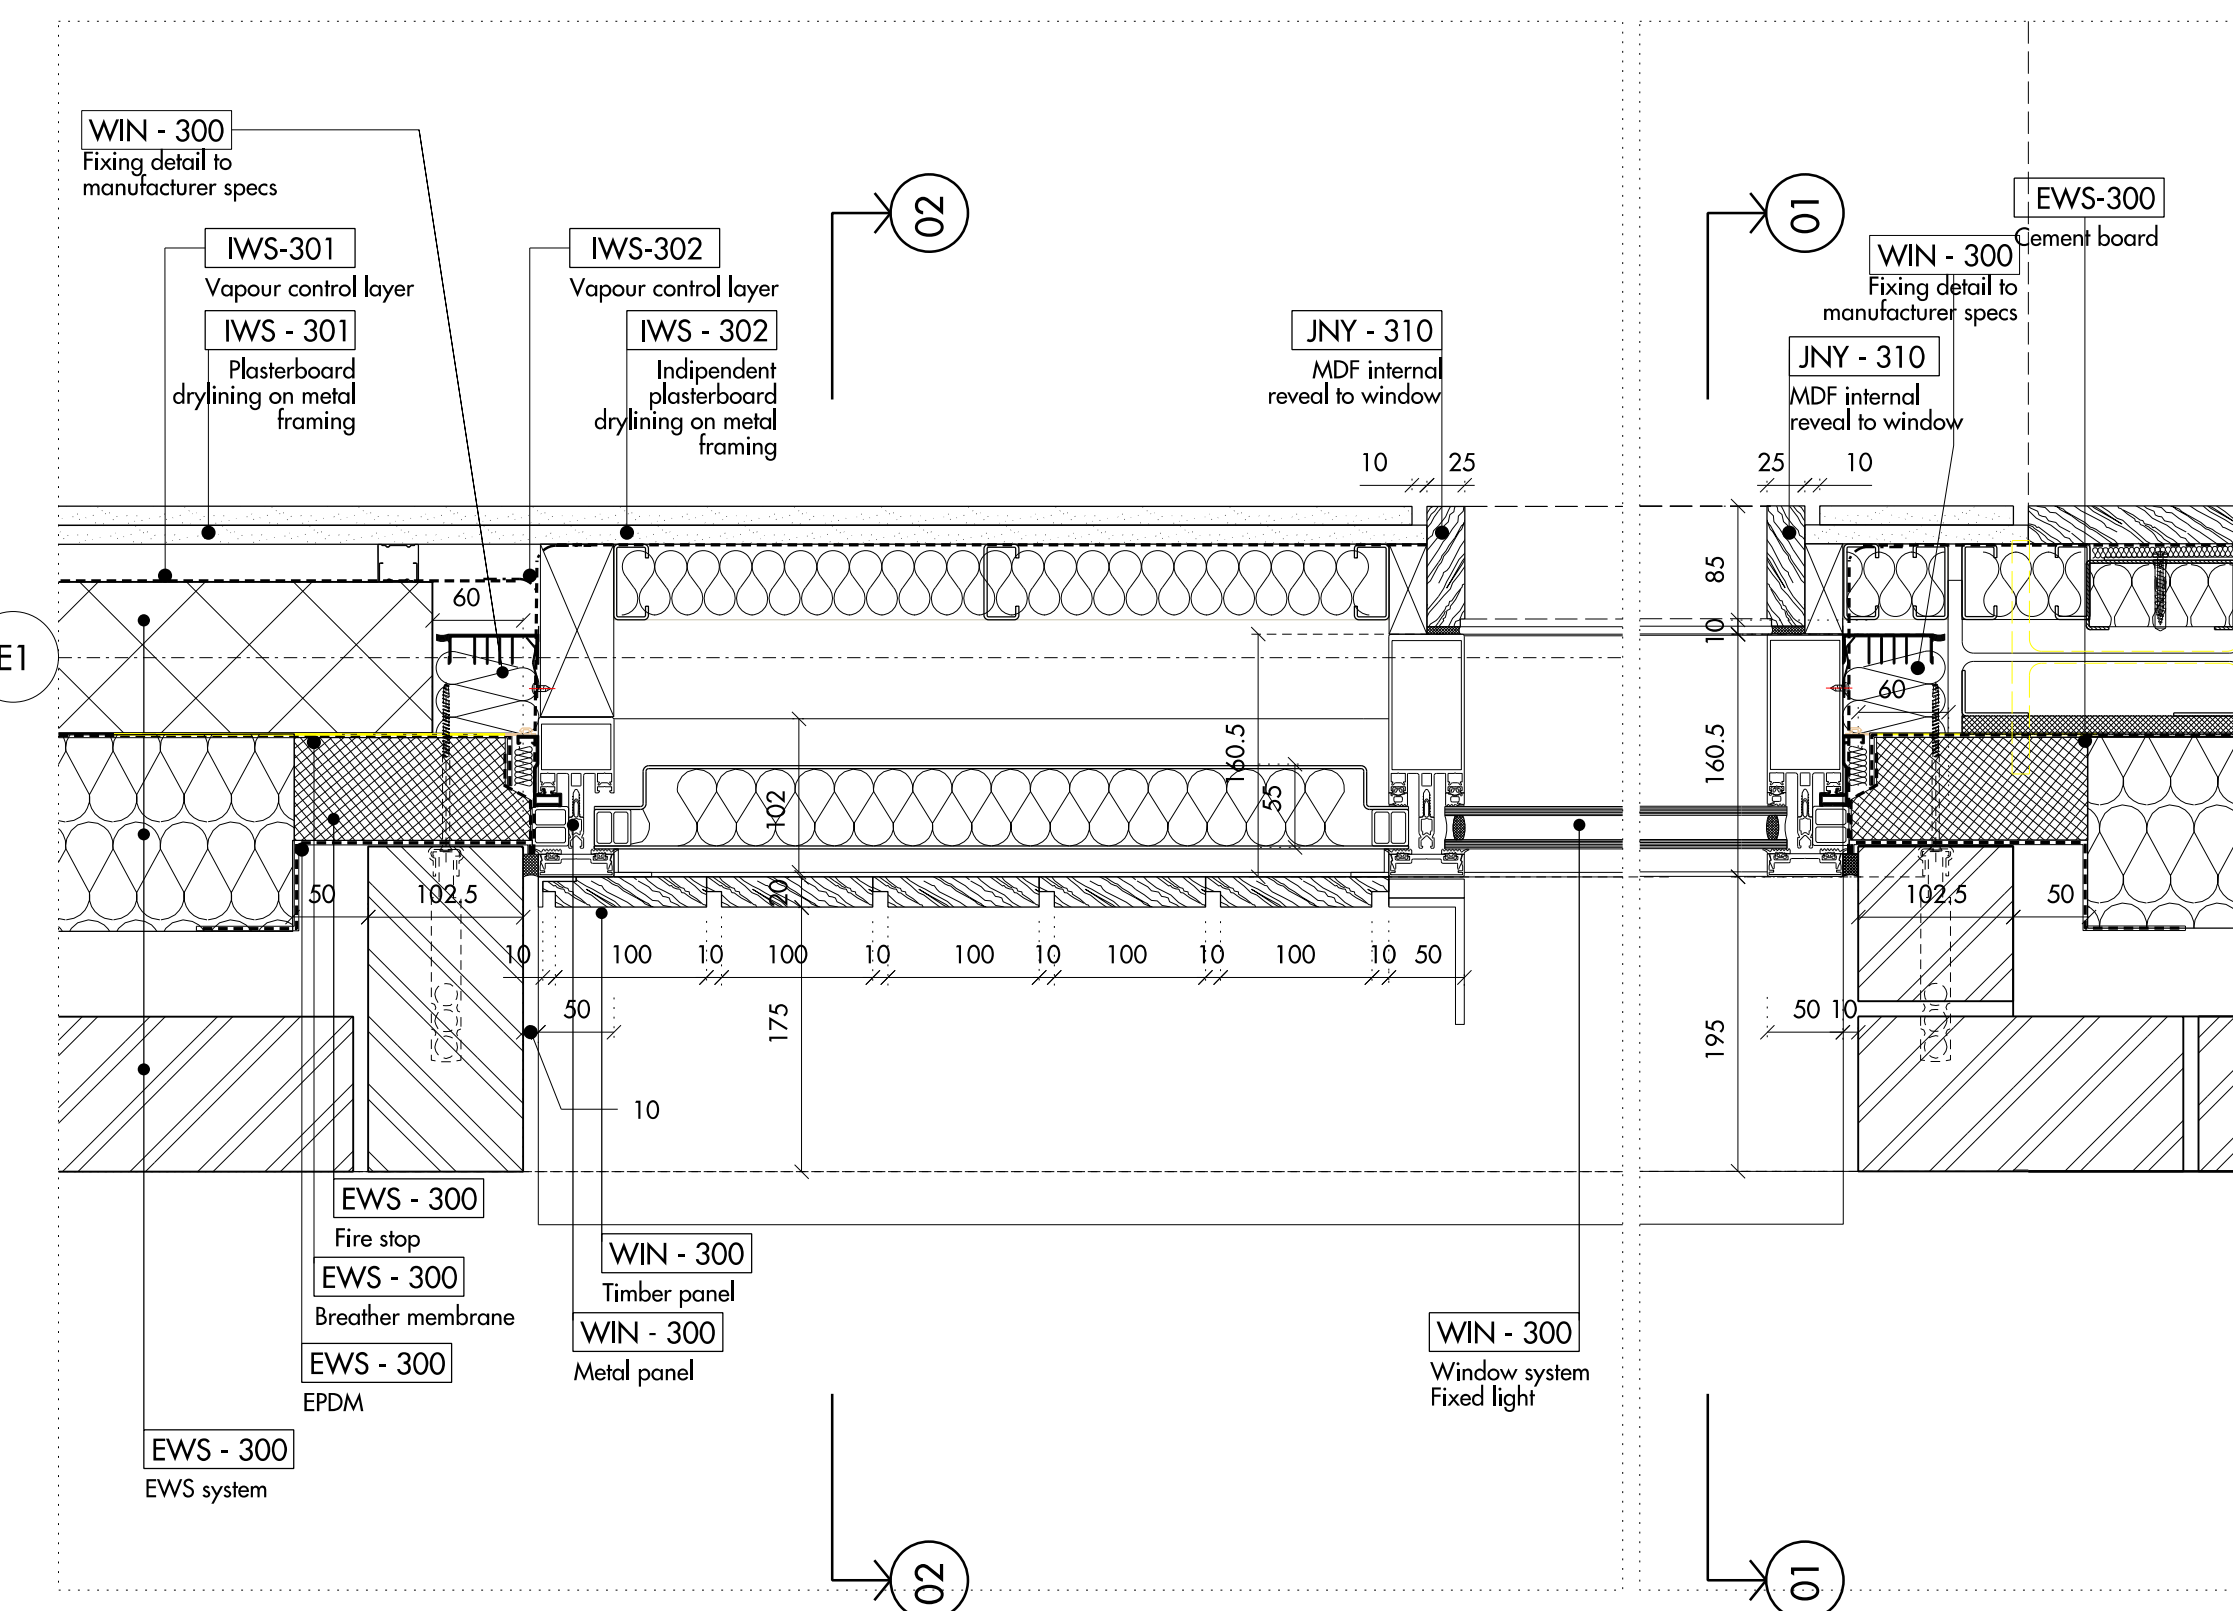
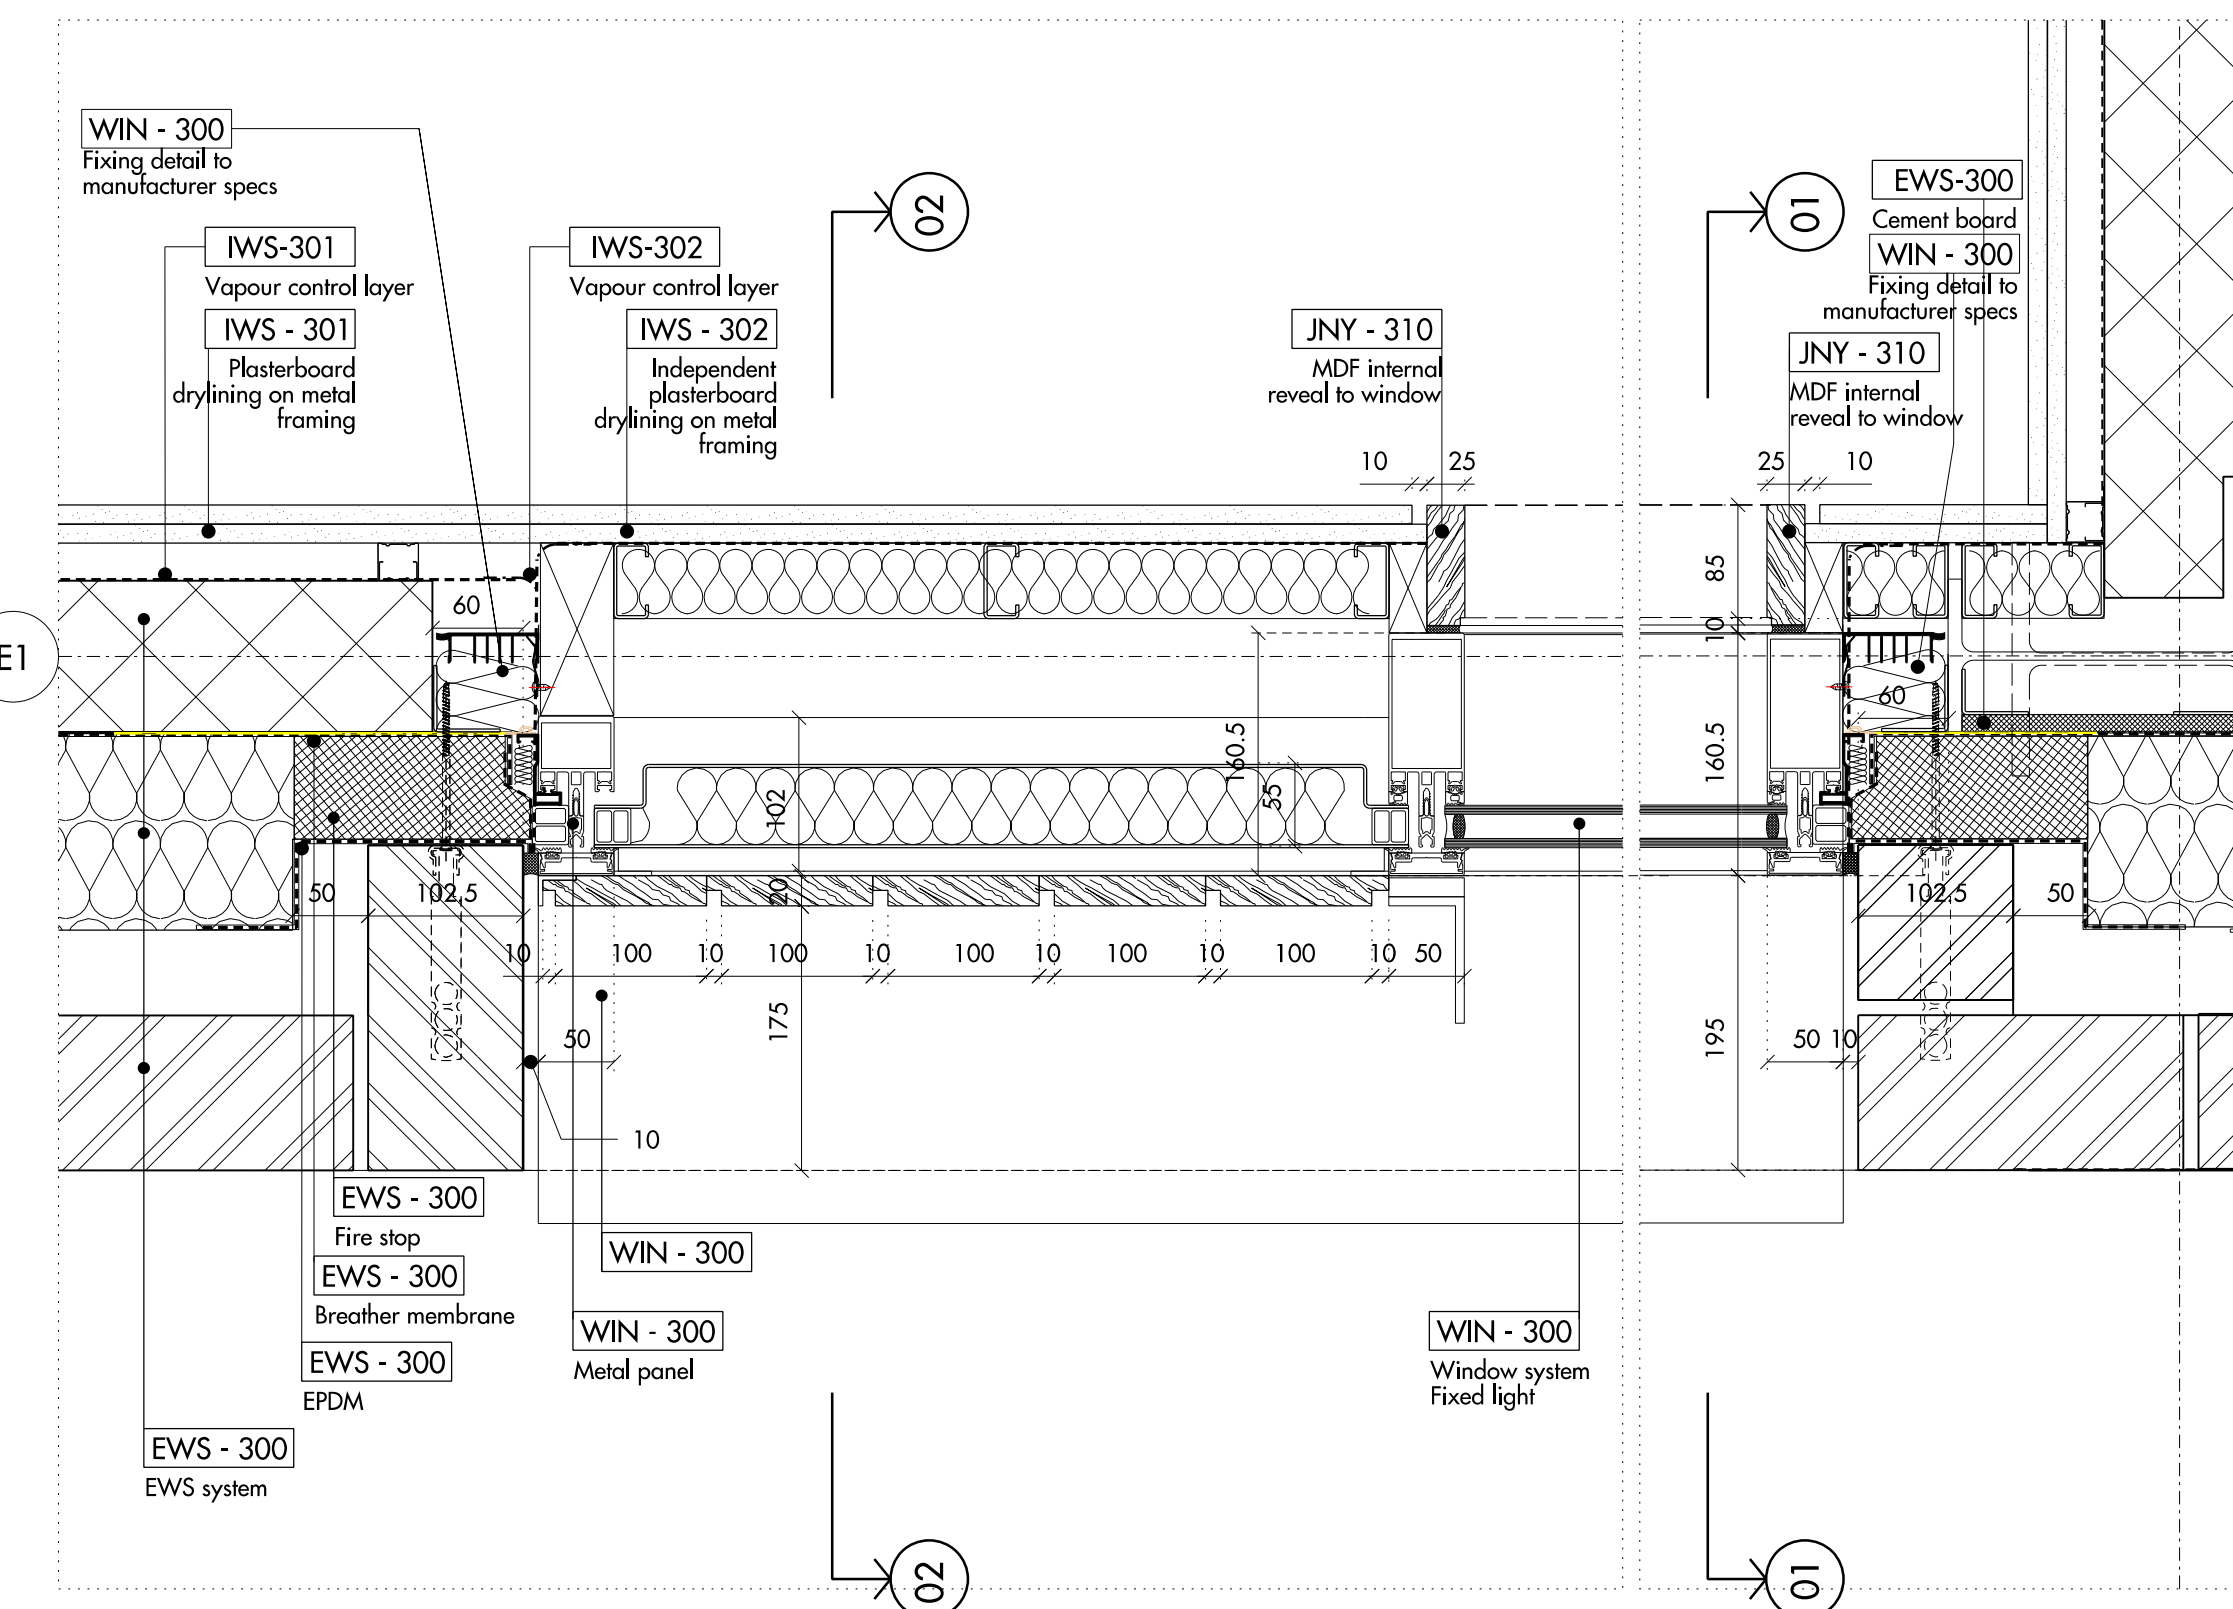
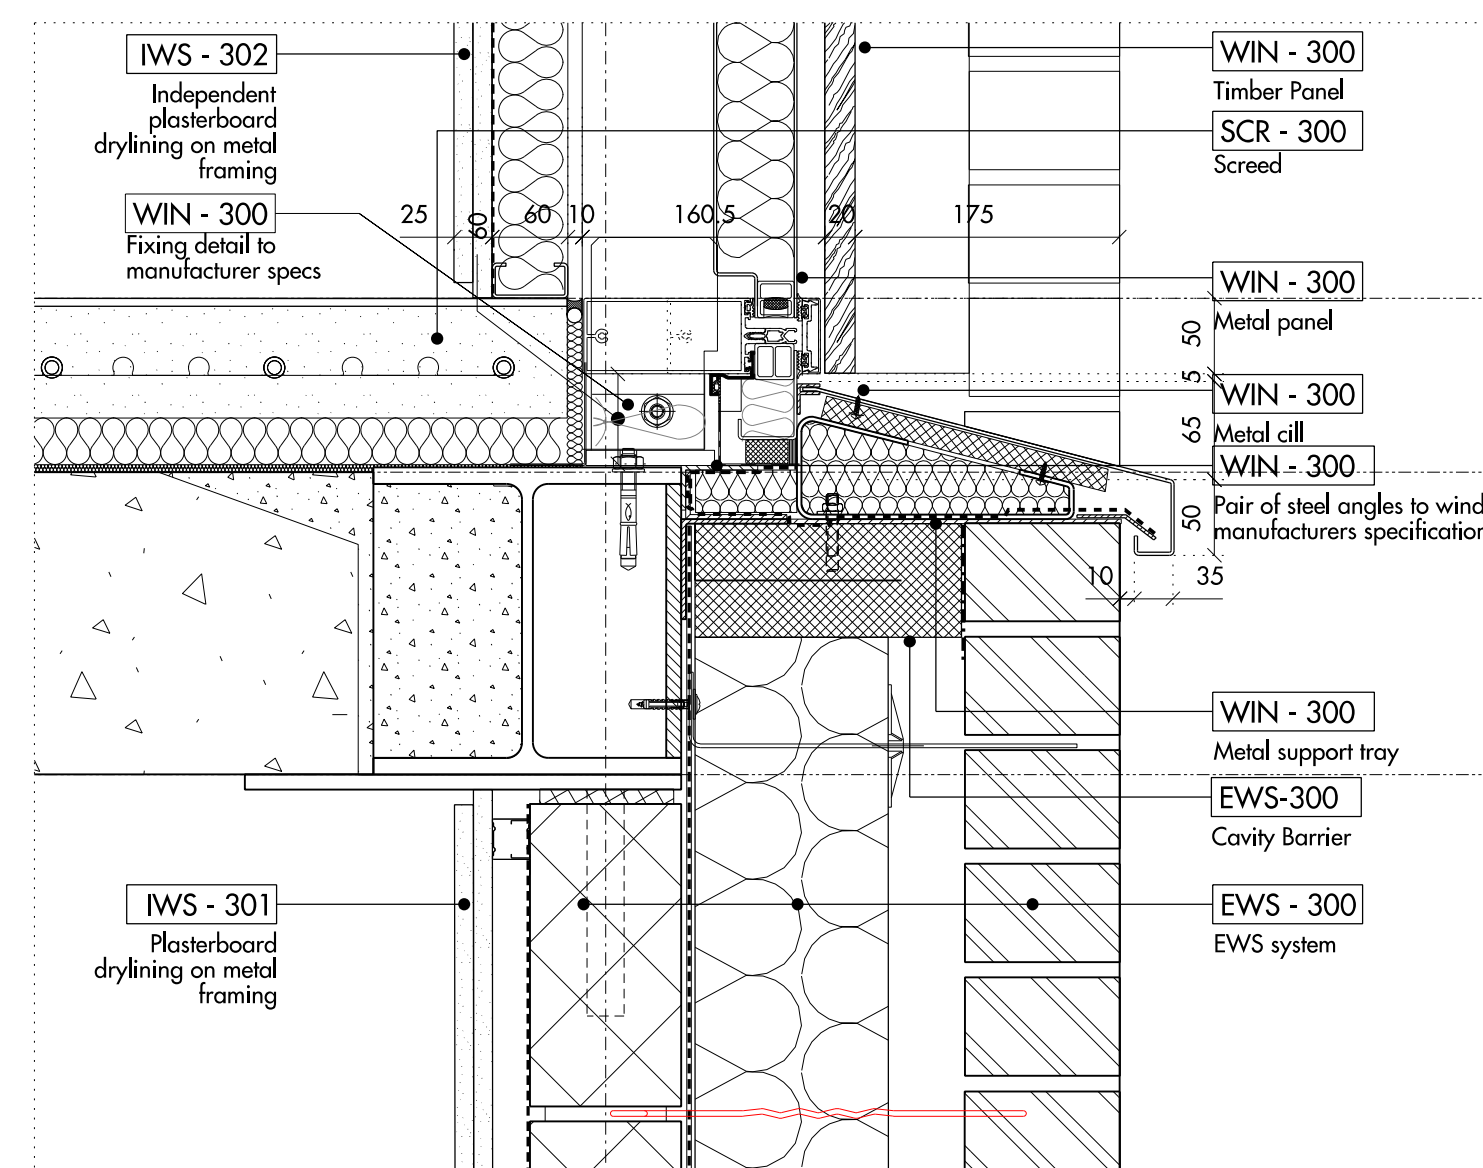
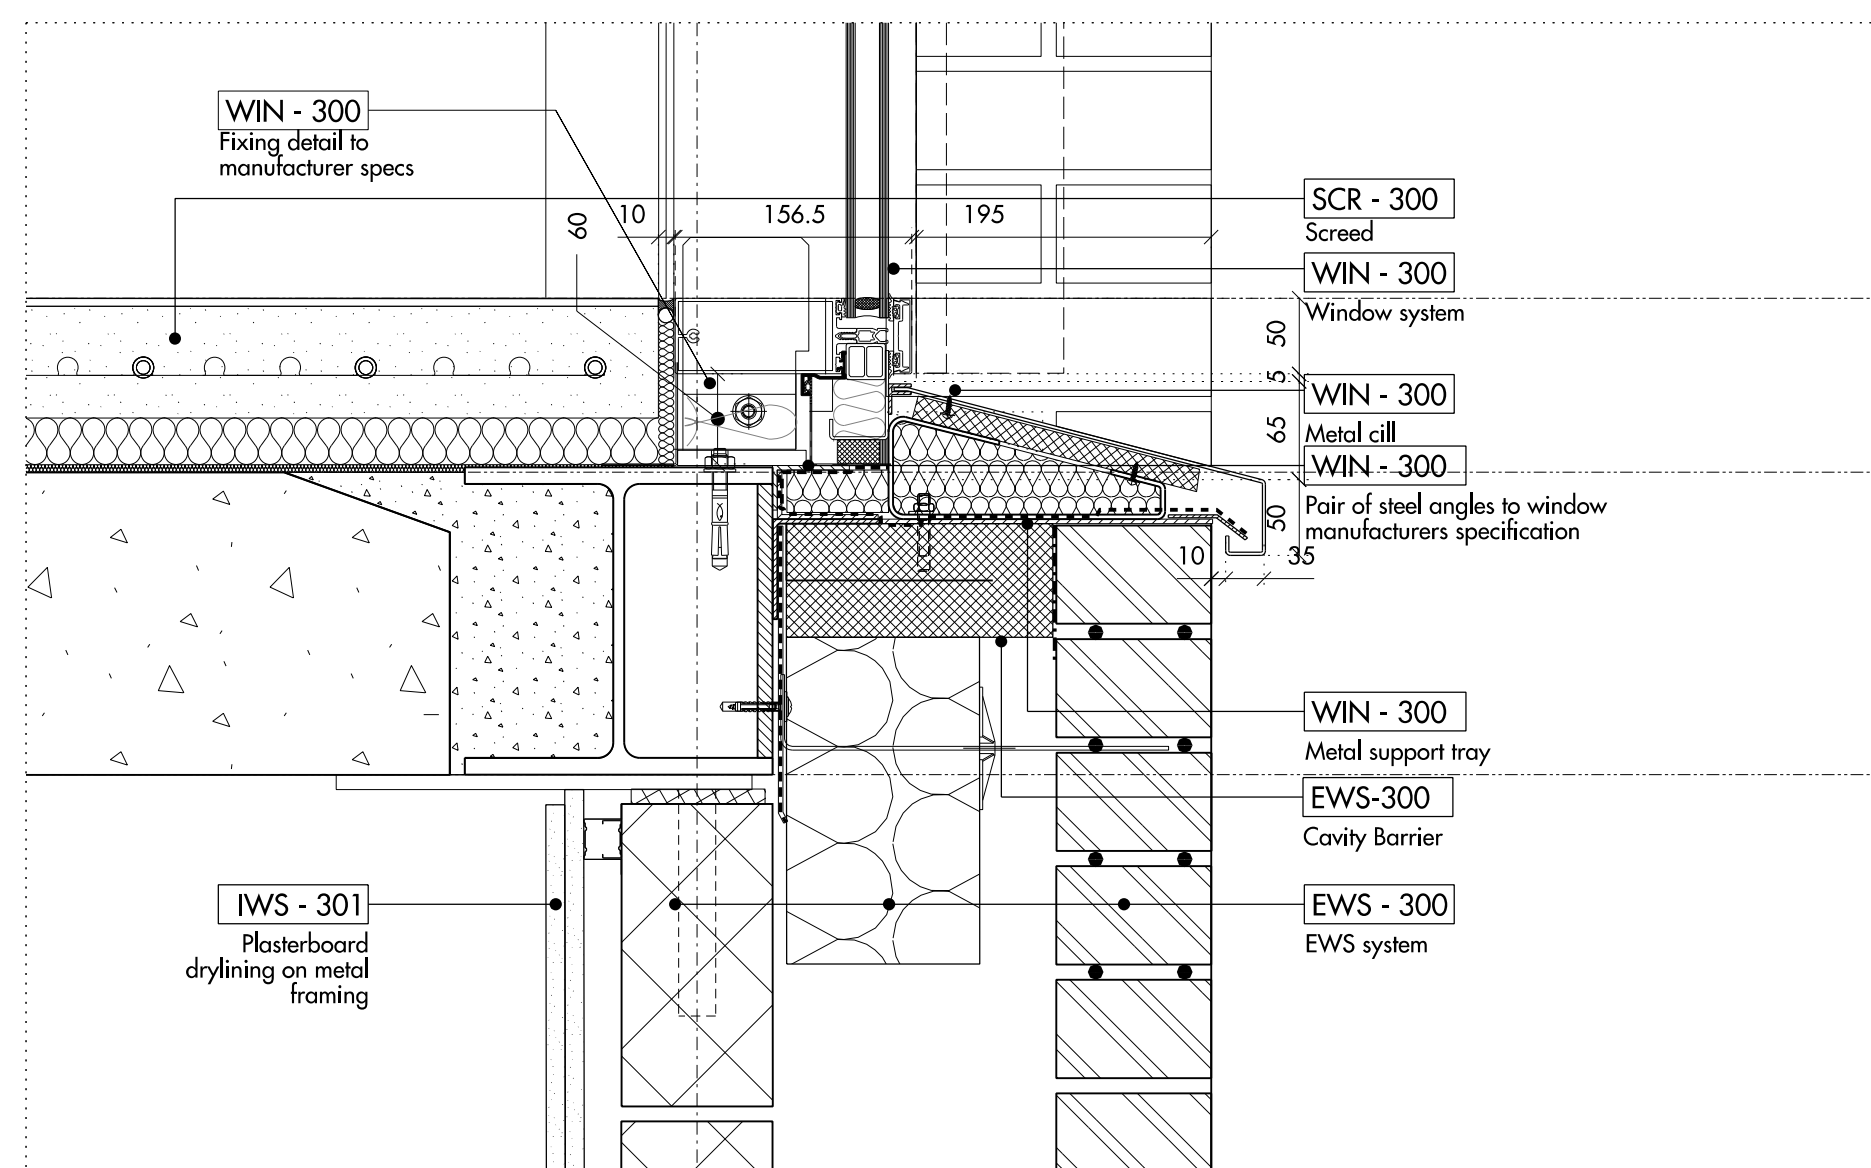
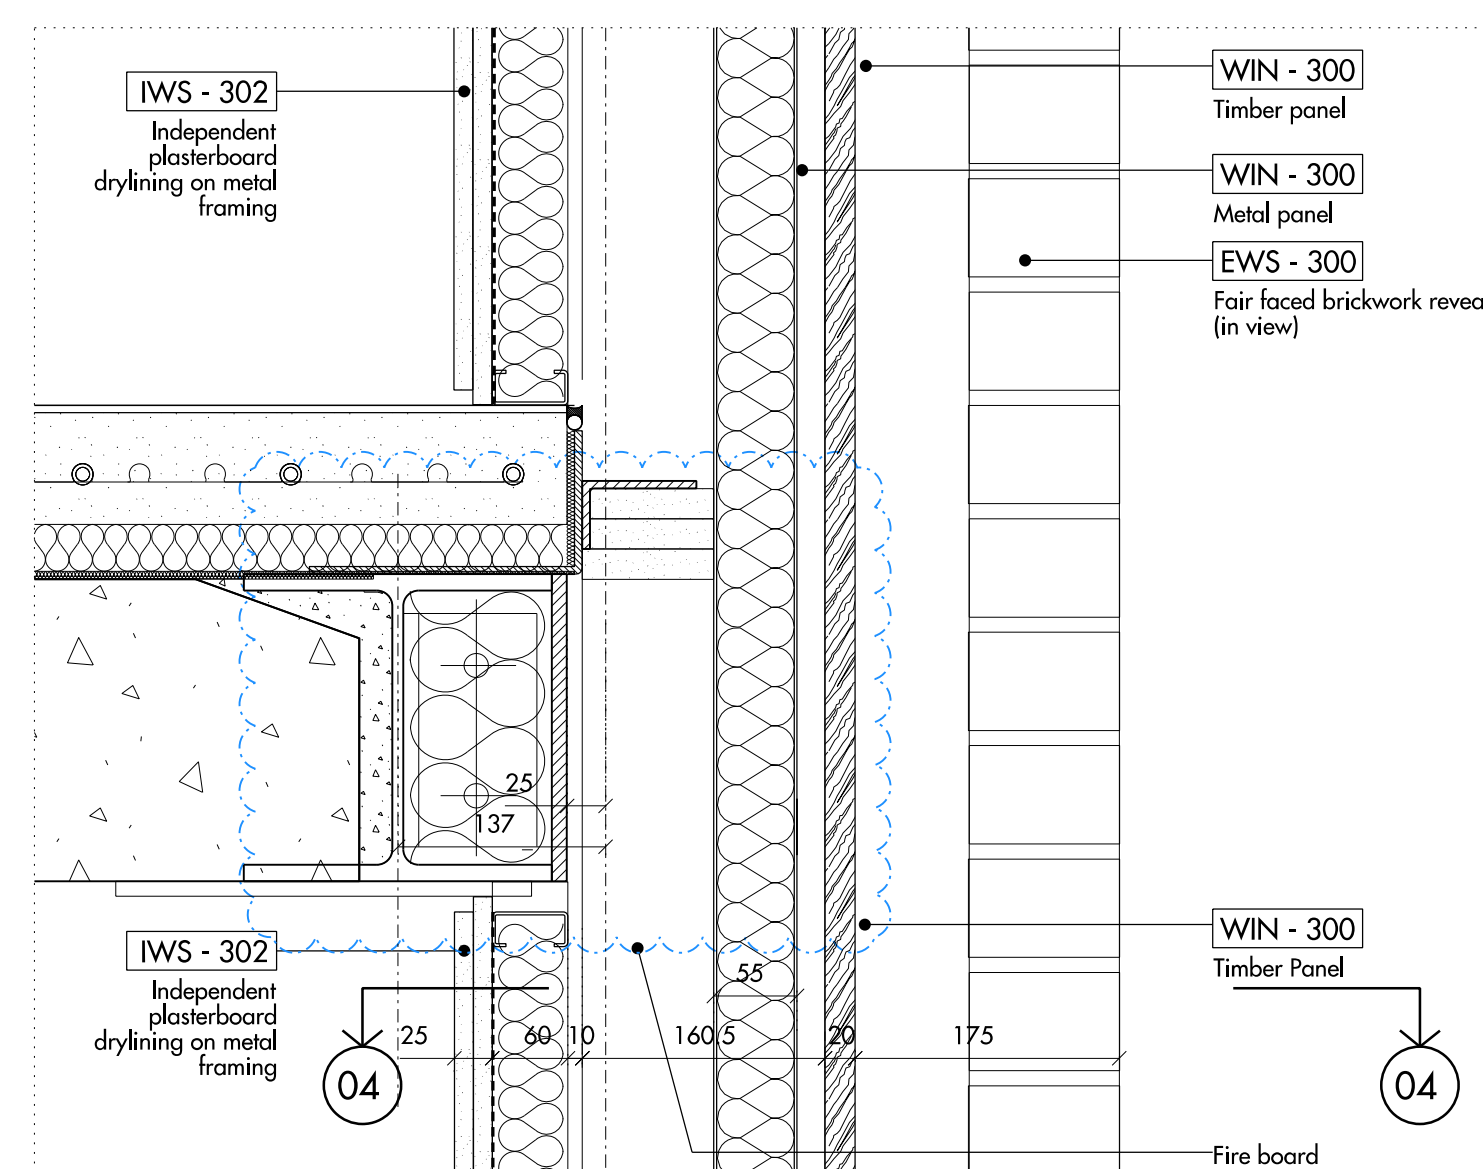
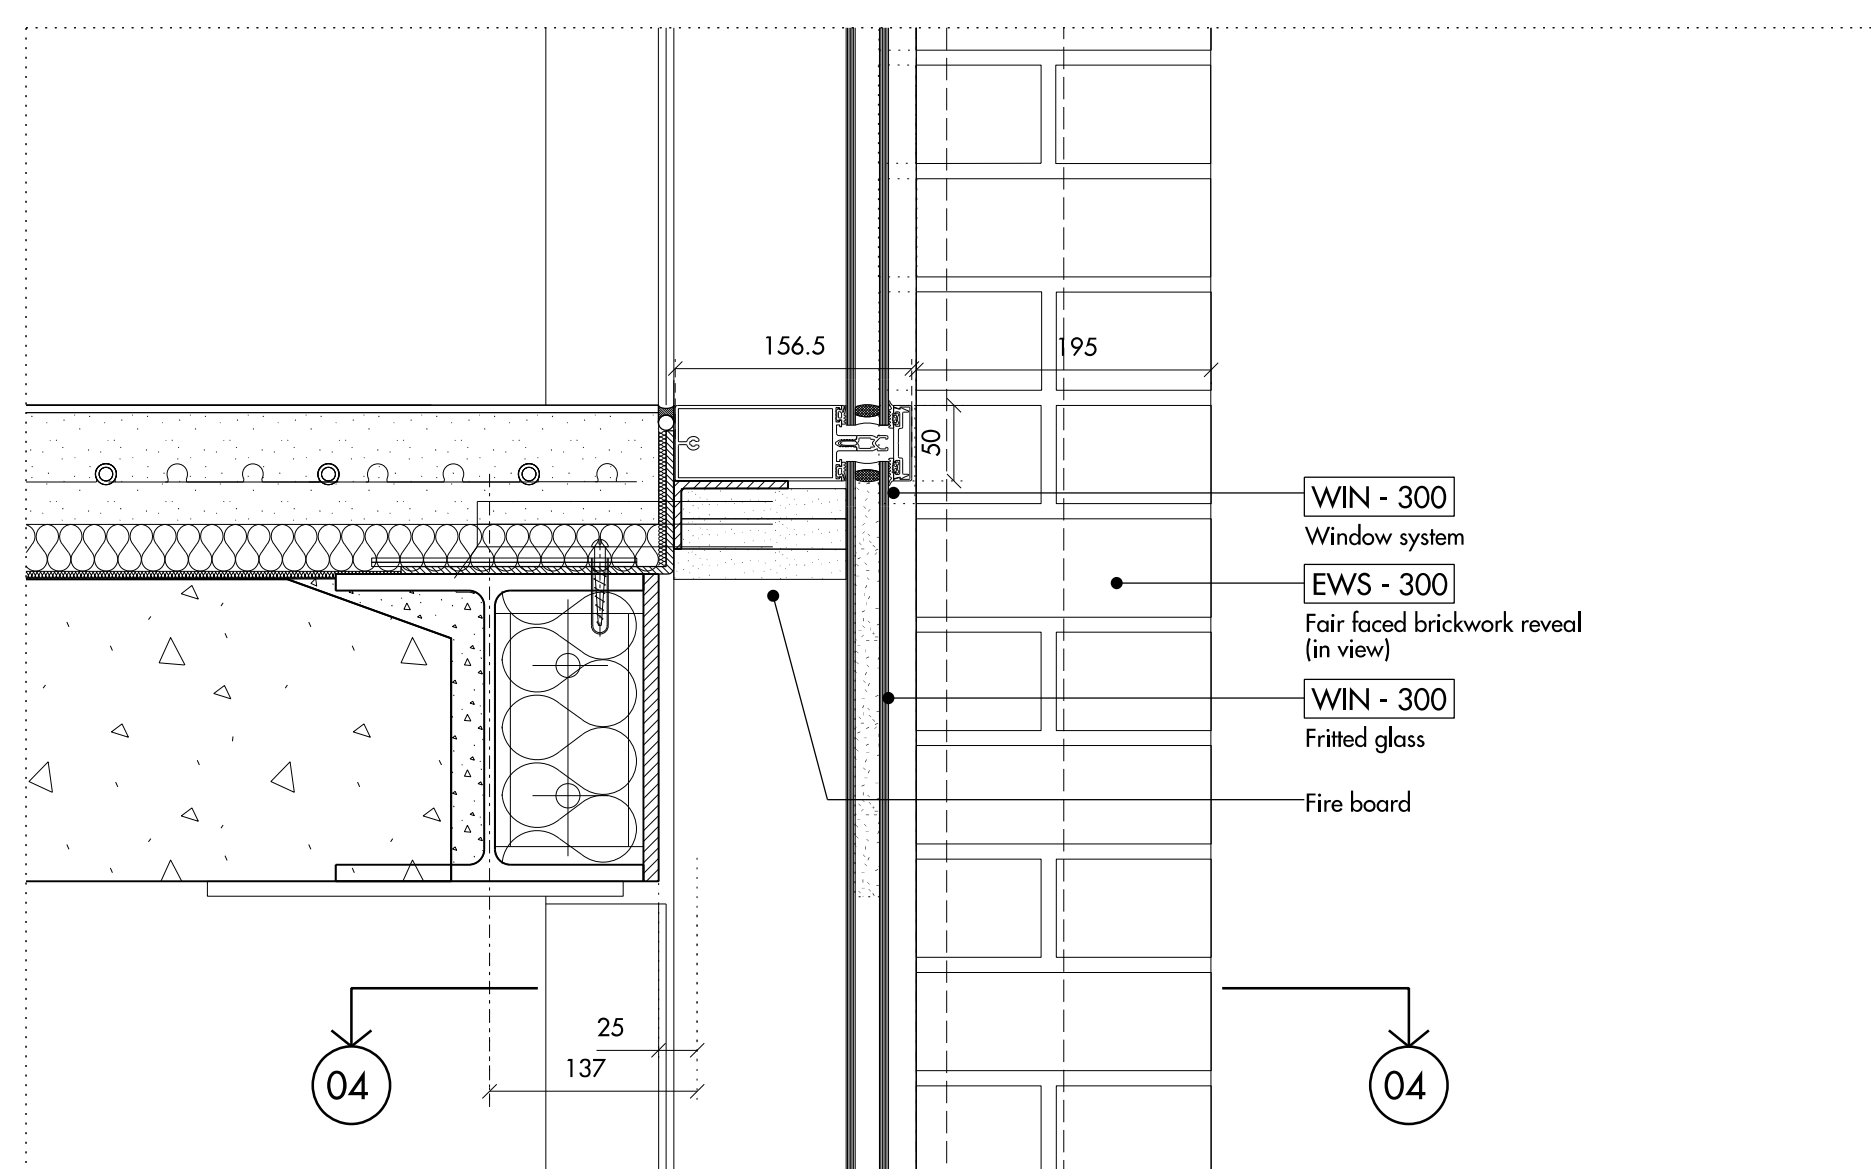
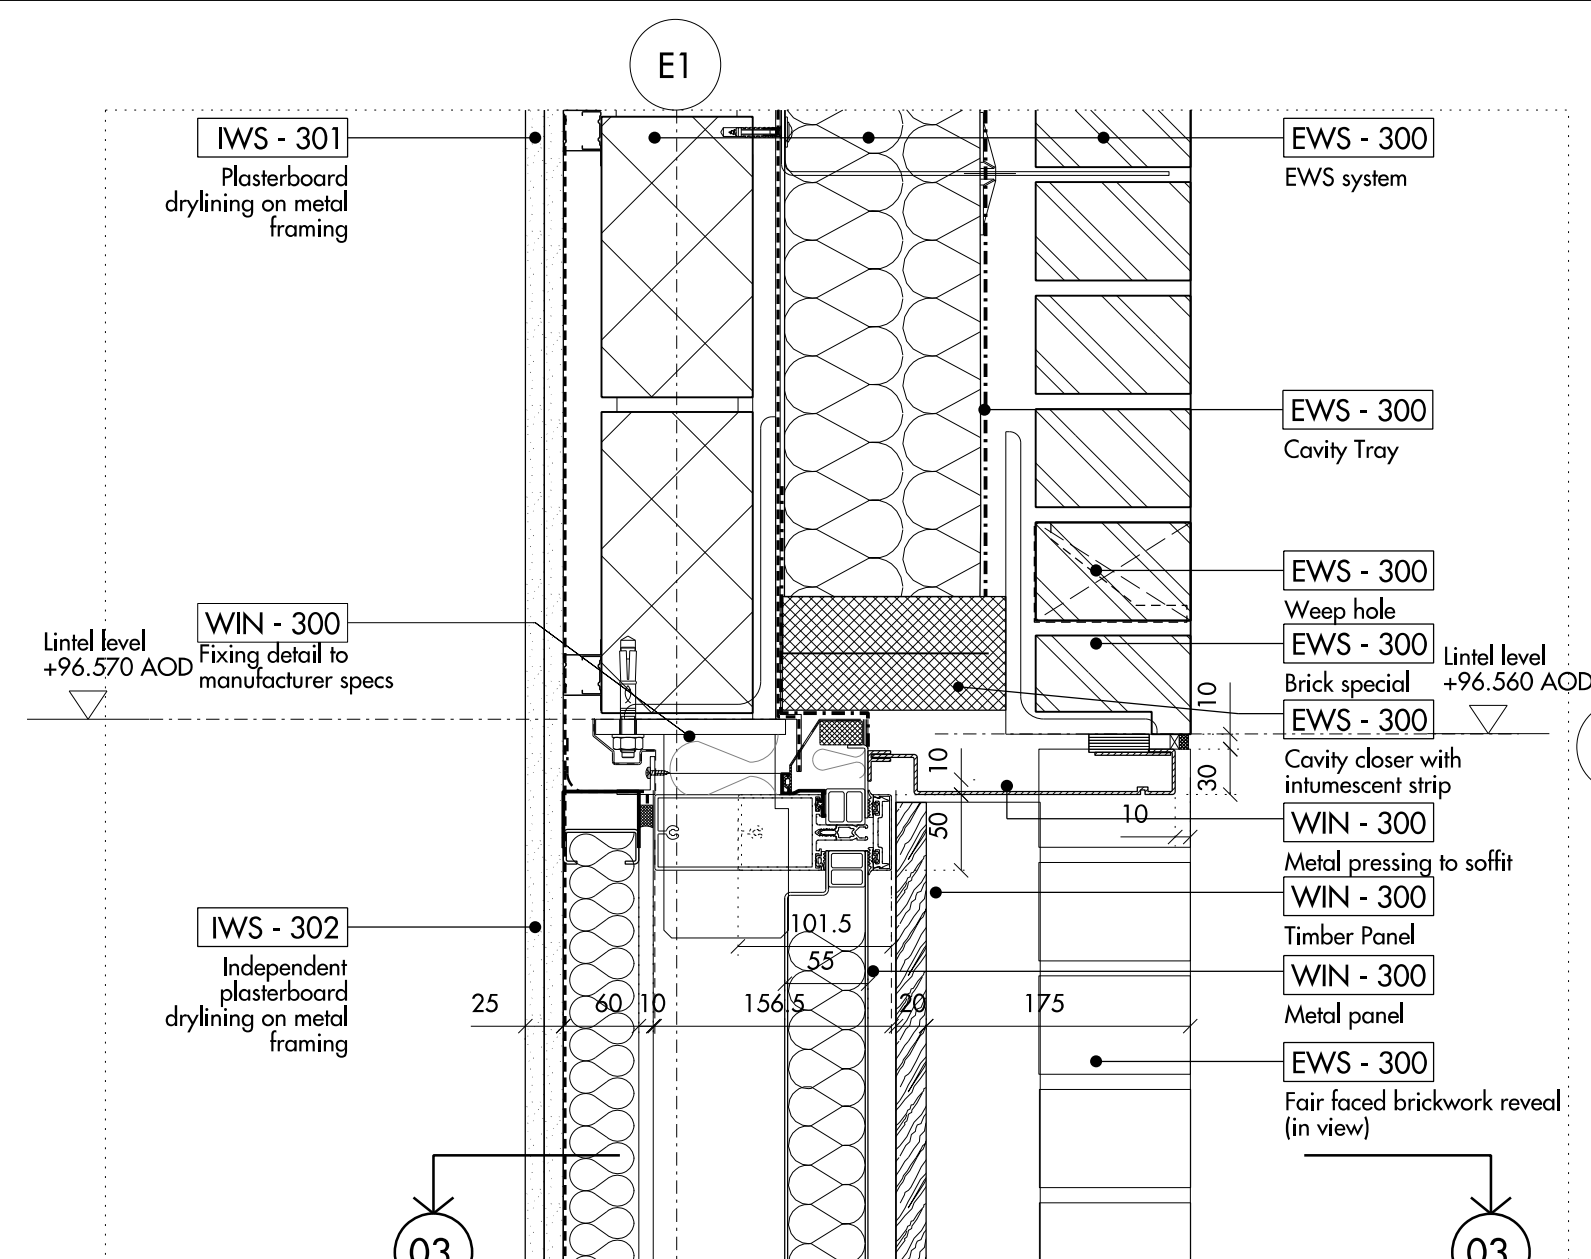
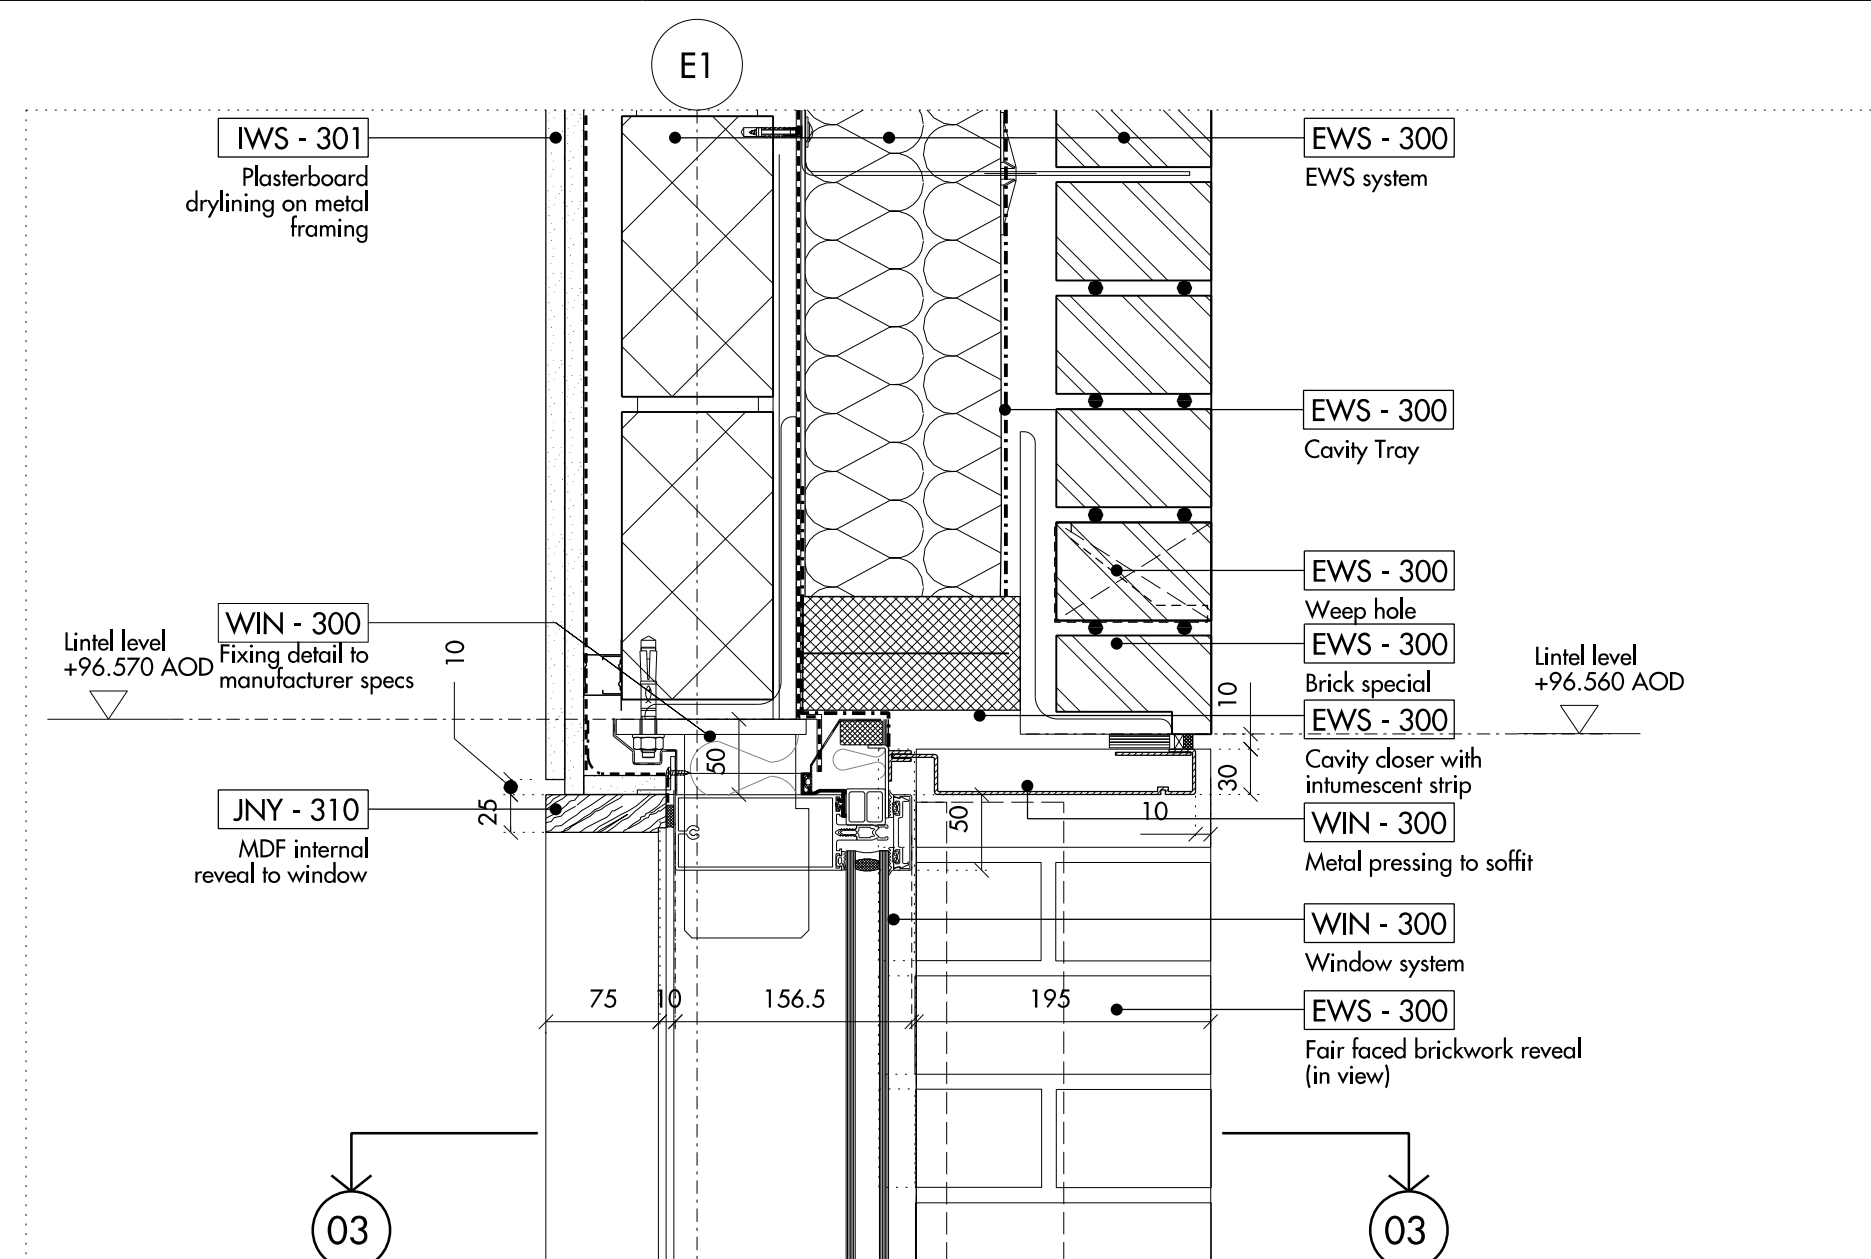


Do not scale from this drawing. Use figured dimensions only. Figured dimensions are in millimetres. All levels are in metres. All dimensions and levels shall be verified on site before proceeding with works. Detailed site survey to be carried out to verify positions and level relationships with site features and ordnance survey. Boundaries are indicative only and are to be verified by others. The architect must be notified of any discrepancy.

Where building components are described in the specification as 'descriptive', then 'construction' information relating to those components on this drawing represent design intent only.

[illegible]

Allies and Morrison
85 Southwark Street
London SE1 0HX
telephone 020 7921 0100
facsimile 020 7921 0101
email info@alliesandmorrison.co.uk

A&M JOB NO: 809

KIDDERPORE AVENUE: BLOCK E
TYPICAL WINDOW DETAIL-WIN300
EXTERNAL WALL
809_03_21_500

SCALE 1:5@A1 1:10@A3

C2

Revision